


No.	Date	By	Revision

**FORUM BOULEVARD IMPROVEMENTS**  
FORUM BOULEVARD PLAN & PROFILE

City of Columbia, Missouri  
Department of Public Works

Engineering Surveys and Services  
1113 Ivy Street, Columbia, Missouri 65201  
573-449-2646 • www.ES&S-inc.com  
Missouri Engineering Corporation # 200400018

EFK Moen, LLC  
13233 Barrett Parkway Dr., Suite 250  
St. Louis, MO 63021 314.394.3100  
License Number: 001178

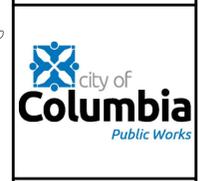

THIS MEDIA SHOULD NOT BE CONSIDERED A CERTIFIED DOCUMENT  
**PRELIMINARY**  
NOT FOR CONSTRUCTION, BIDDING, RECORDING, OR PERMIT REVIEW PURPOSES

BENJAMIN A. ROSS  
REGISTERED PROFESSIONAL ENGINEER E-30054

IF ORIGINAL SIGNATURE OR DIGITAL AUTHENTICATION IS NOT PRESENT THIS MEDIA SHOULD NOT BE CONSIDERED A CERTIFIED DOCUMENT.

File No. 00643  
Scale: AS SHOWN  
Date: 10/17/2025  
Des. BAR  
Dwn. CGH  
Chk. BAR

Sheet  
**C2.02**












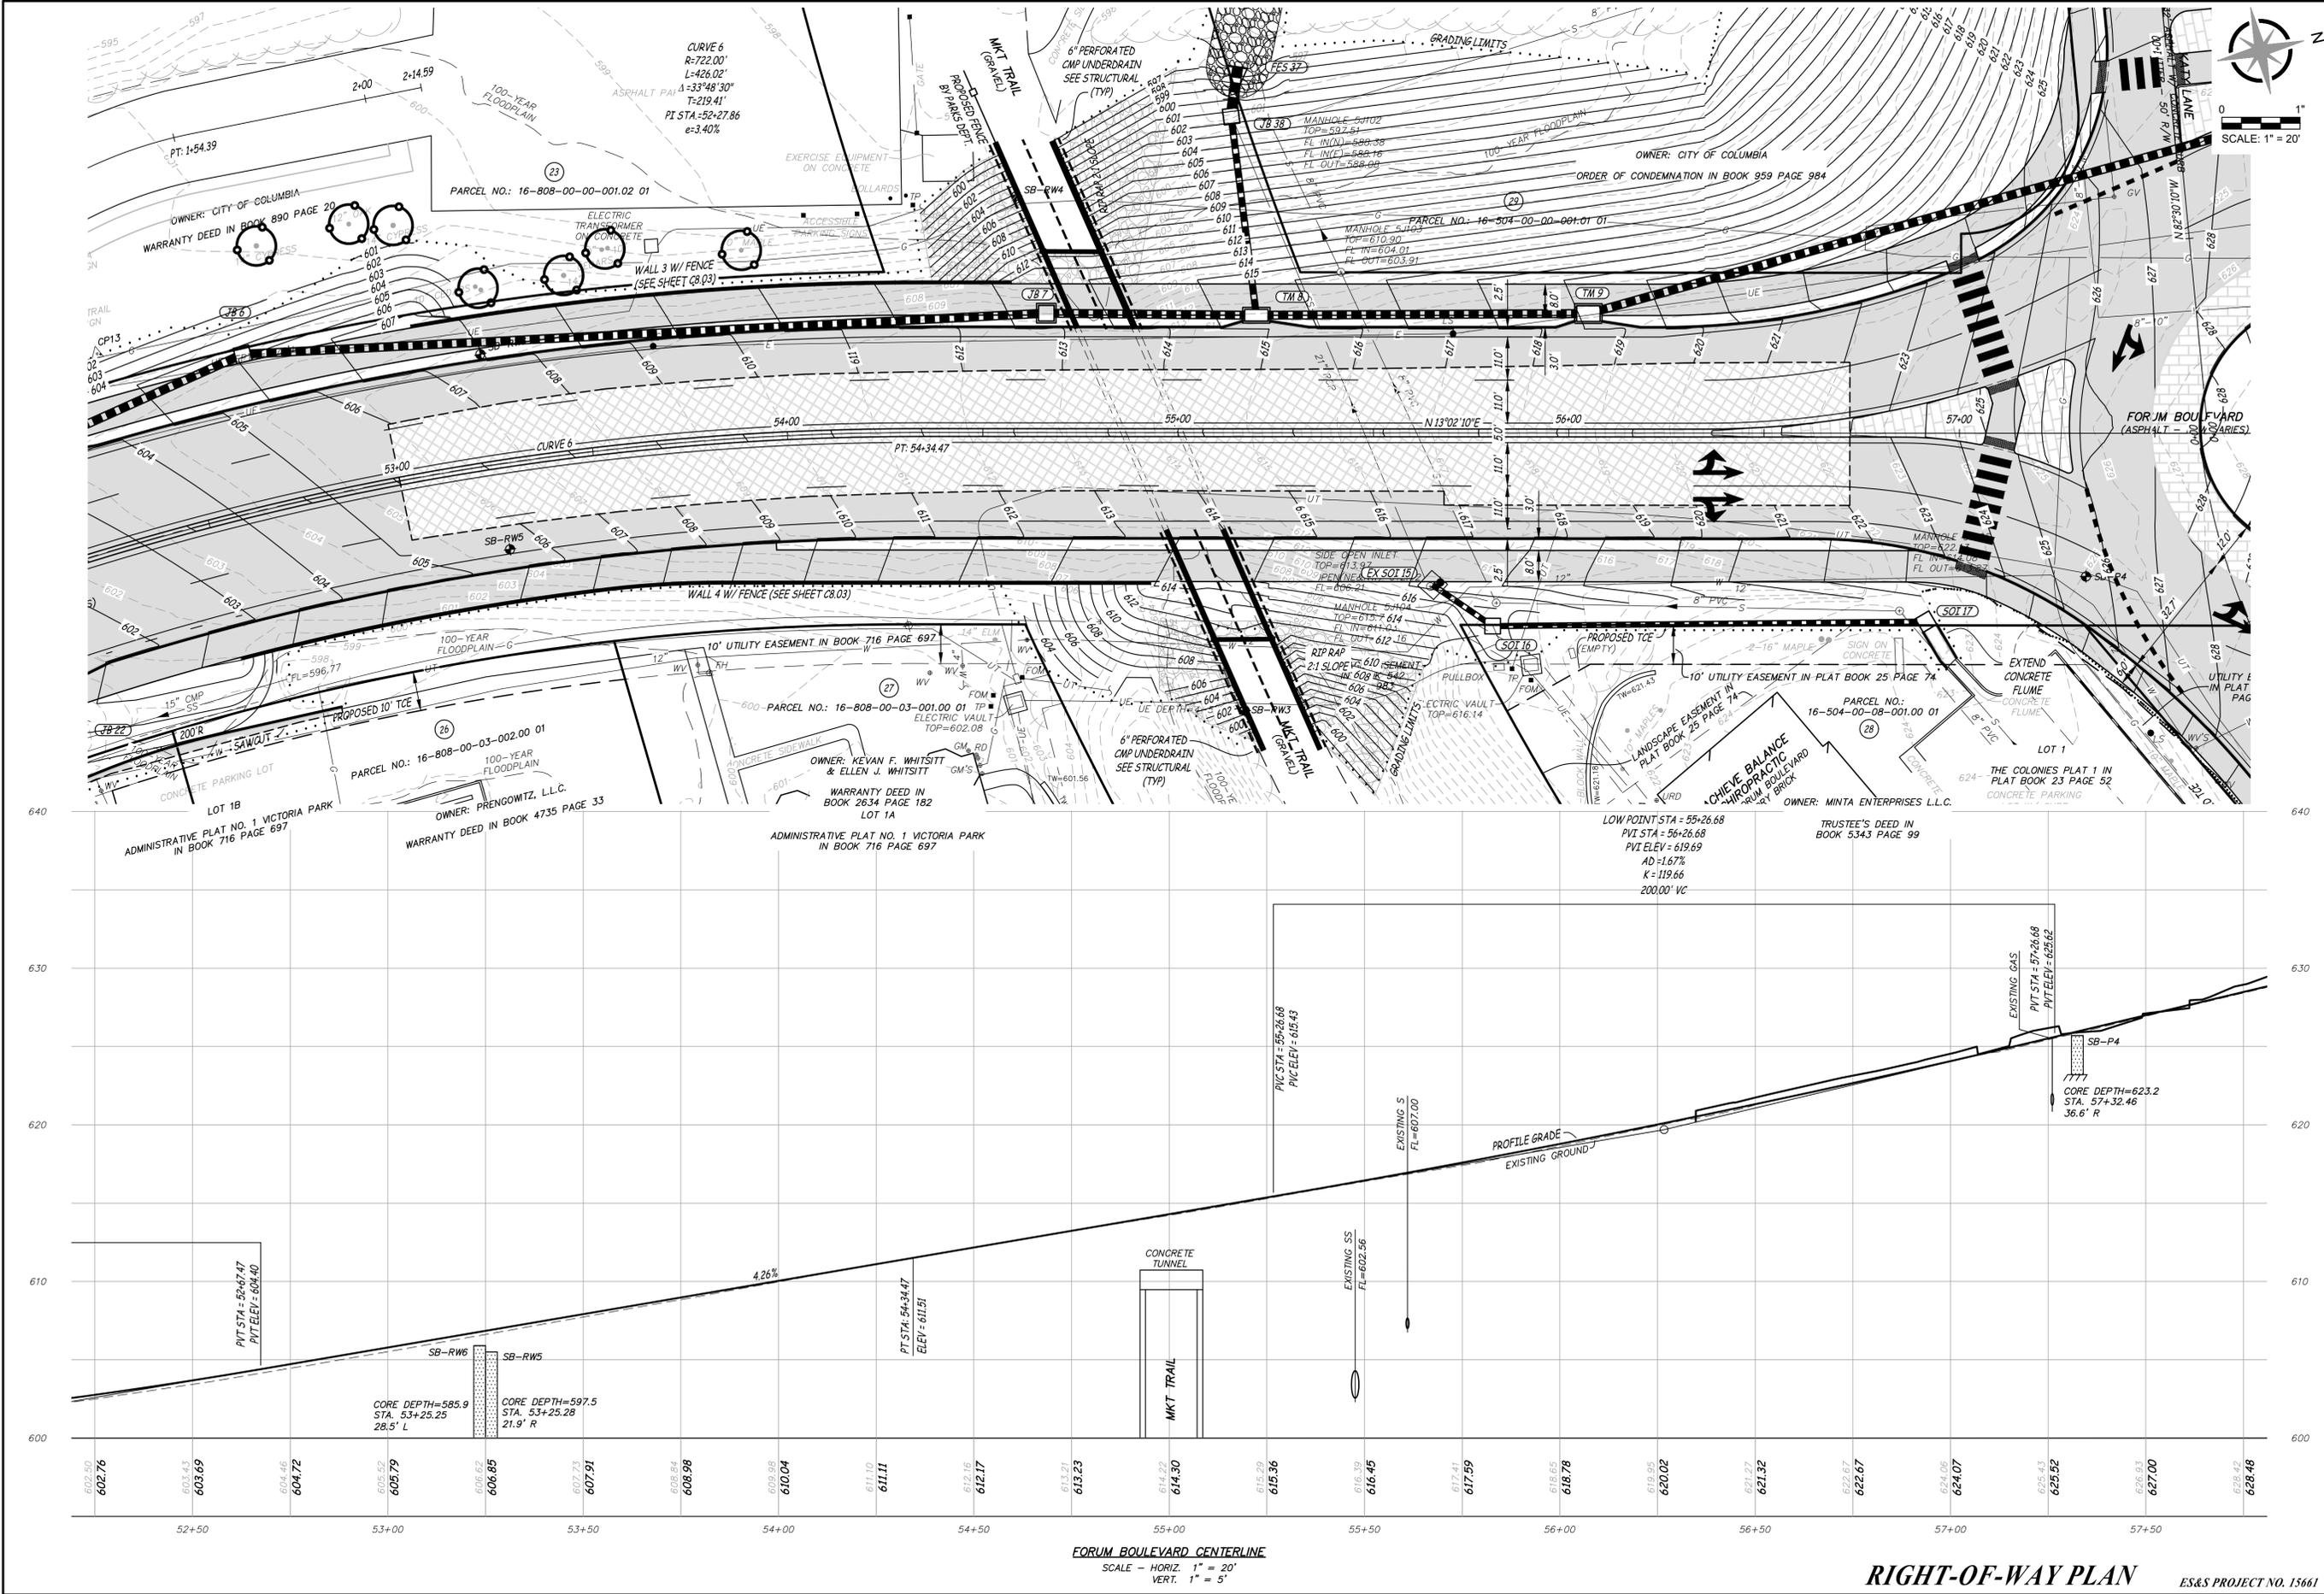


No.	Date	By	Revision

**FORUM BOULEVARD IMPROVEMENTS**  
 FORUM BOULEVARD PLAN & PROFILE

**City of Columbia, Missouri**  
 Department of Public Works

**Engineering Surveys and Services**  
 1113 Fry Street, Columbia, Missouri 65201  
 573-449-2464 • www.ESS-inc.com  
 Missouri Engineering Corporation # 200400018

**EFK Moen, LLC**  
 13523 Barrett Parkway Dr., Suite 250  
 St. Louis, MO 63021 314.394.3100  
 License Number: 001878

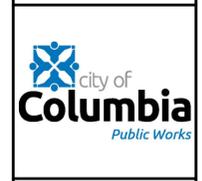

*THIS MEDIA SHOULD NOT BE CONSIDERED A CERTIFIED DOCUMENT*




**PRELIMINARY**  
 NOT FOR CONSTRUCTION,  
 BIDDING, RECORDING, OR  
 PERMIT REVIEW PURPOSES

**BENJAMIN A. ROSS**  
 REGISTERED PROFESSIONAL ENGINEER E-30054

IF ORIGINAL SIGNATURE OR DIGITAL AUTHENTICATION IS NOT PRESENT THIS MEDIA SHOULD NOT BE CONSIDERED A CERTIFIED DOCUMENT.

File No. 00643  
 Scale: AS SHOWN  
 Date: 10/17/2025  
 Des. BAR  
 Dwn. CGH  
 Chk. BAR

Sheet  
**C2.08**

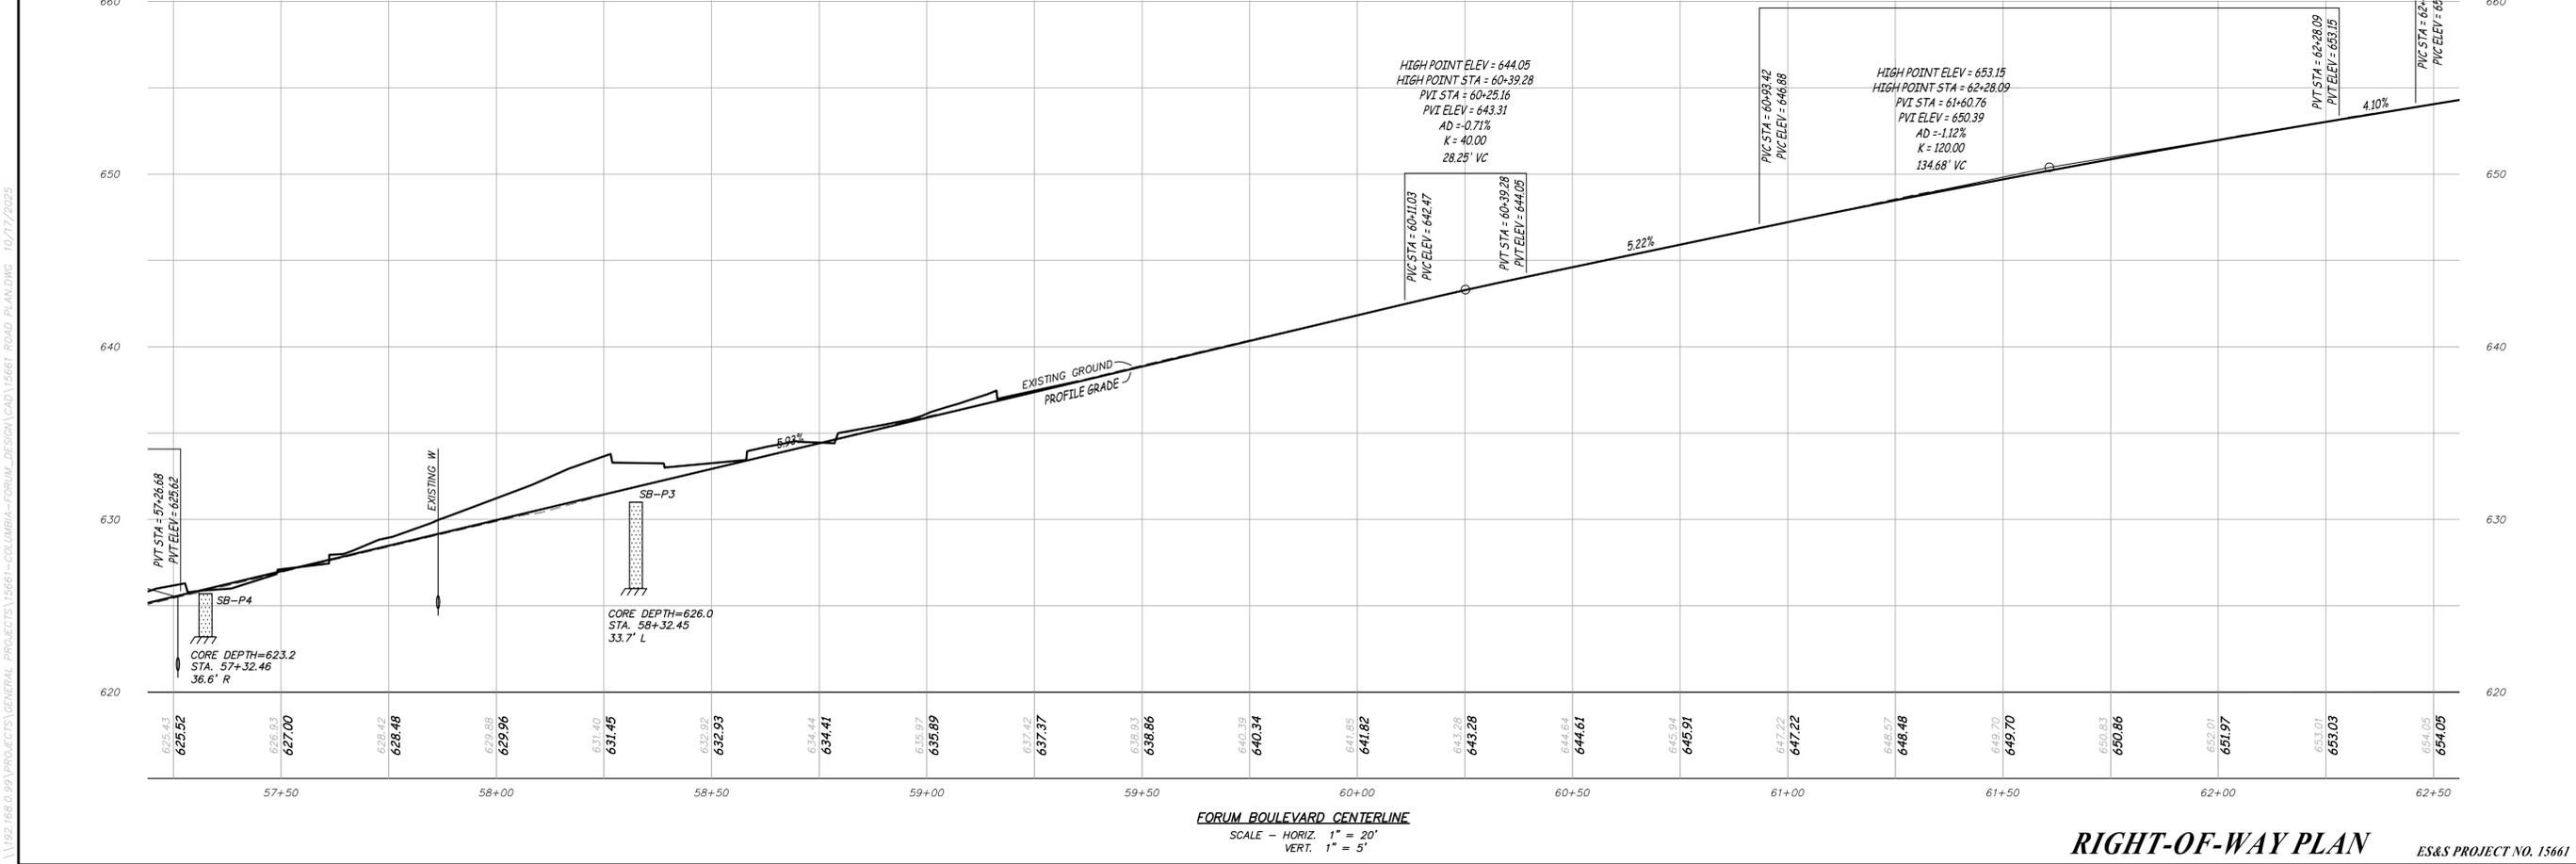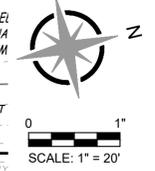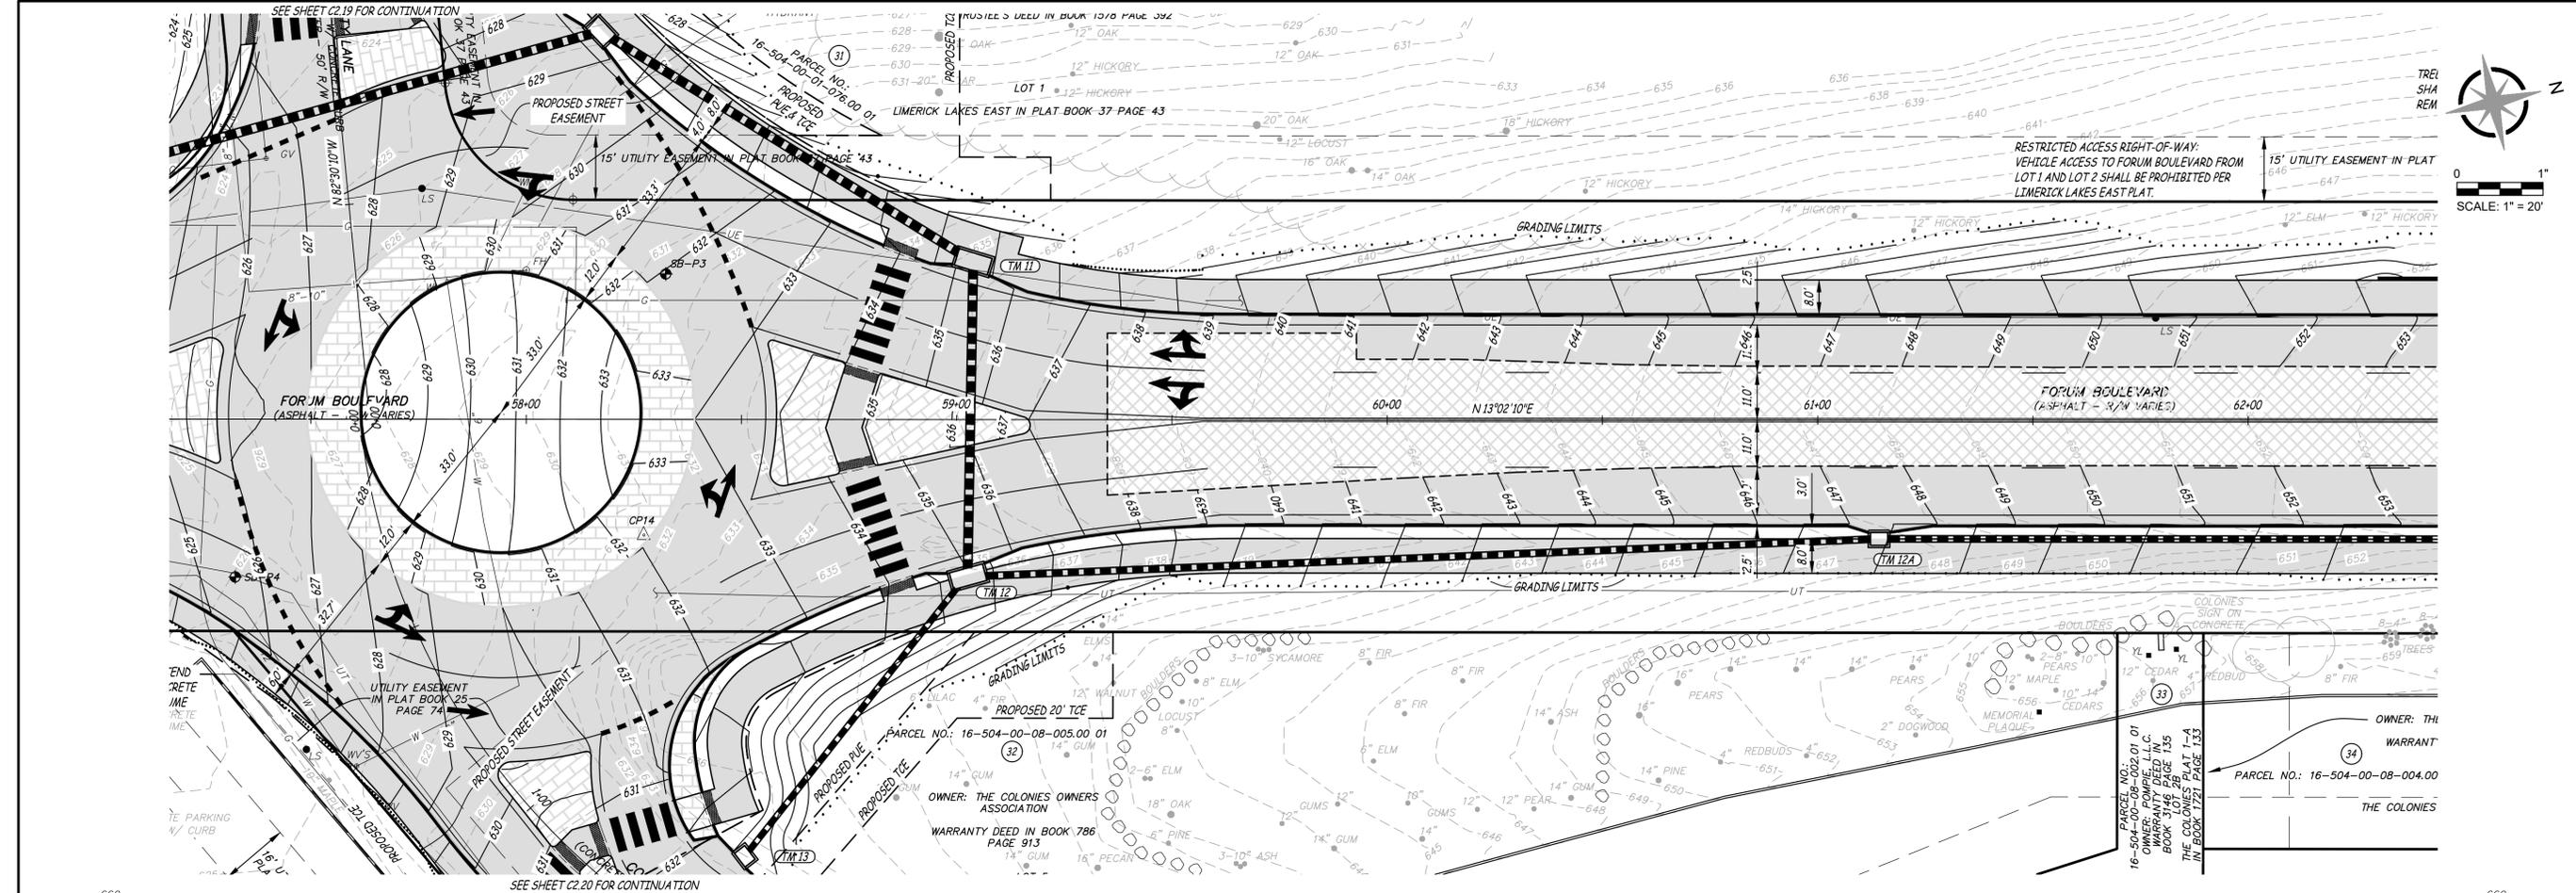

FORUM BOULEVARD CENTERLINE  
 SCALE - HORIZ. 1" = 20'  
 VERT. 1" = 5'

**RIGHT-OF-WAY PLAN**  
 ES&S PROJECT NO. 15661


No.	Date	By	Revision

**FORUM BOULEVARD IMPROVEMENTS**  
 FORUM BOULEVARD PLAN & PROFILE

**City of Columbia, Missouri**  
 Department of Public Works

**Engineering Surveys and Services**  
 1113 Ivy Street, Columbia, Missouri 65201  
 573-449-2646 • www.ess-inc.com  
 Missouri Engineering Corporation # 200400018  
 License Number 001878

EFK Moen, LLC  
 13523 Barrett Parkway Dr., Suite 250  
 St. Louis, MO 63021 6314 394-3100  
 License Number 001878

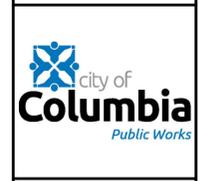



**THIS MEDIA SHOULD NOT BE CONSIDERED A CERTIFIED DOCUMENT**  
**PRELIMINARY**  
 NOT FOR CONSTRUCTION, BIDDING, RECORDING, OR PERMIT REVIEW PURPOSES

BENJAMIN A. ROSS  
 REGISTERED PROFESSIONAL ENGINEER E-30054

IF ORIGINAL SIGNATURE OR DIGITAL AUTHENTICATION IS NOT PRESENT THIS MEDIA SHOULD NOT BE CONSIDERED A CERTIFIED DOCUMENT.

File No. 00643  
 Scale: AS SHOWN  
 Date: 10/17/2025  
 Des. BAR  
 Dwn. CGH  
 Chk. BAR

Sheet  
**C2.09**

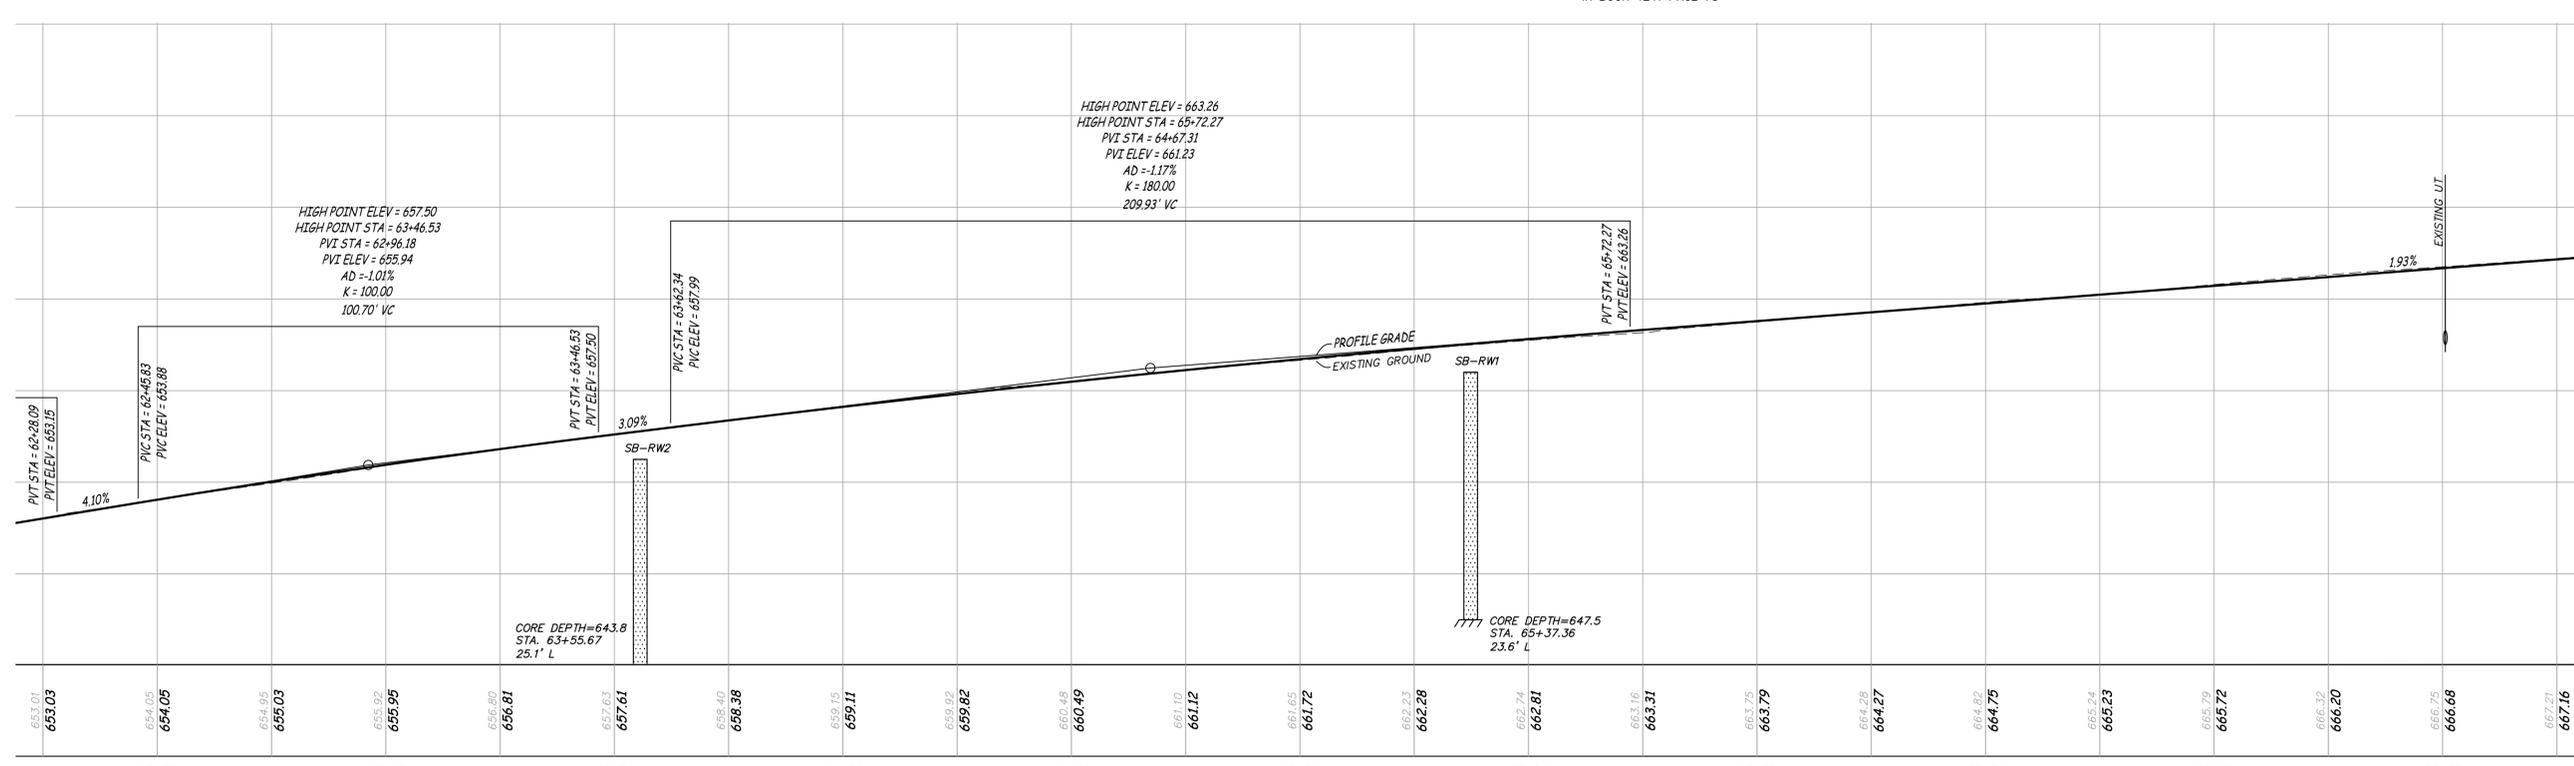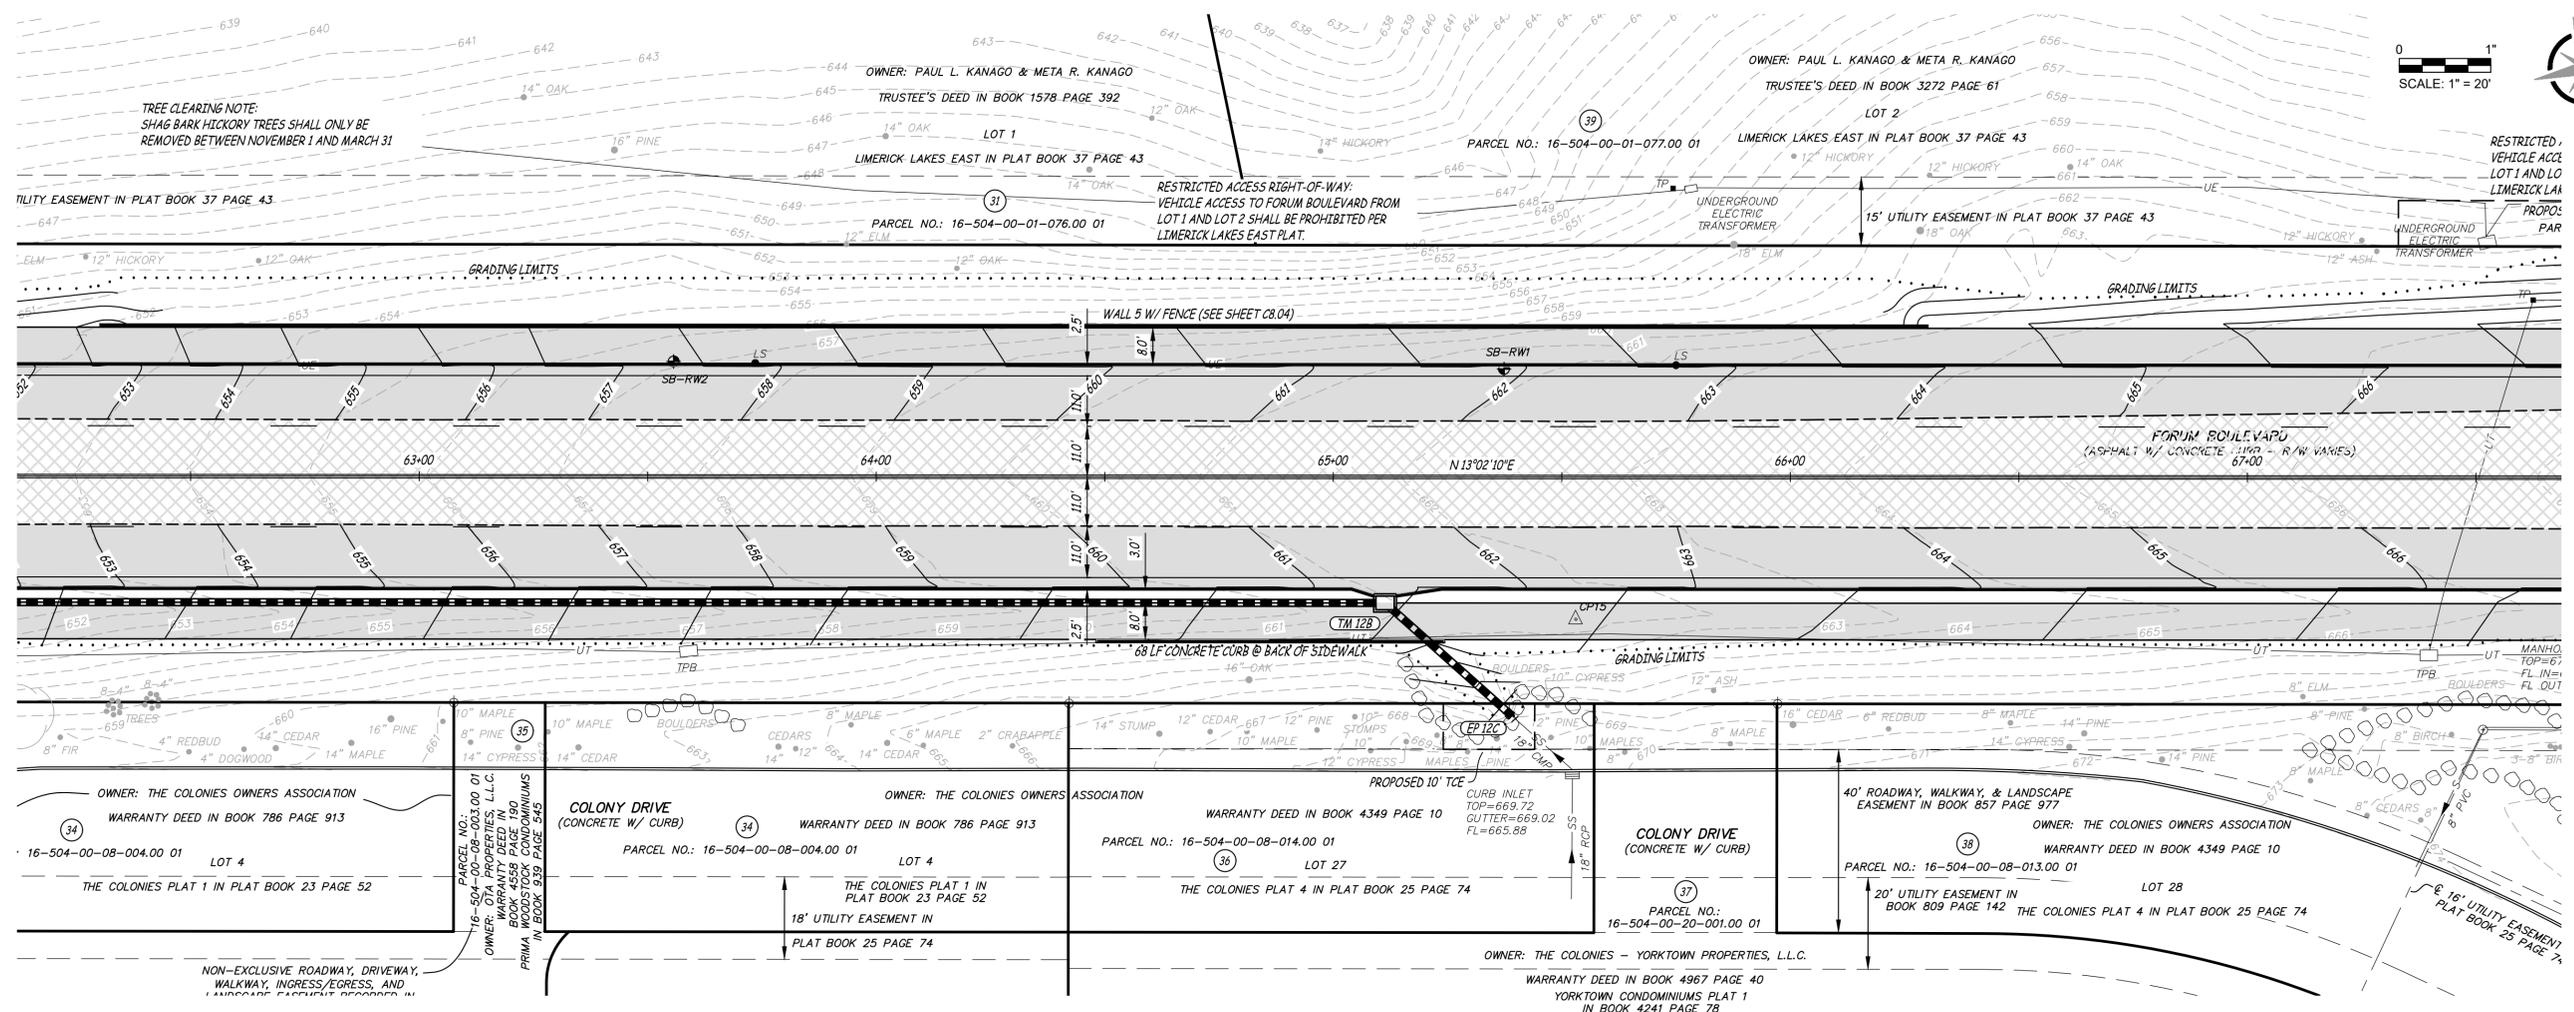

FORUM BOULEVARD CENTERLINE  
SCALE - HORIZ. 1" = 20'  
VERT. 1" = 5'

**RIGHT-OF-WAY PLAN**  
ES&S PROJECT NO. 15661


No.	Date	By	Revision

**FORUM BOULEVARD IMPROVEMENTS**  
FORUM BOULEVARD PLAN & PROFILE

**City of Columbia, Missouri**  
Department of Public Works

**Engineering Surveys and Services**  
1113 Ivy Street, Columbia, Missouri 65201  
573-449-2646 • www.ESS-llc.com  
Missouri Engineering Corporation # 200400018

**EFK Moen, LLC**  
13523 Barrett Parkway Dr., Suite 250  
St. Louis, MO 63021 (314) 394-3100  
License Number: 001878

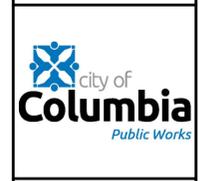


**THIS MEDIA SHOULD NOT BE CONSIDERED A CERTIFIED DOCUMENT**  
**PRELIMINARY**  
NOT FOR CONSTRUCTION, BIDDING, RECORDING, OR PERMIT REVIEW PURPOSES

BENJAMIN A. ROSS  
REGISTERED PROFESSIONAL ENGINEER E-30054

IF ORIGINAL SIGNATURE OR DIGITAL AUTHENTICATION IS NOT PRESENT THIS MEDIA SHOULD NOT BE CONSIDERED A CERTIFIED DOCUMENT.

File No. 00643  
Scale: AS SHOWN  
Date: 10/17/2025  
Des. BAR  
Dwn. CGH  
Chk. BAR

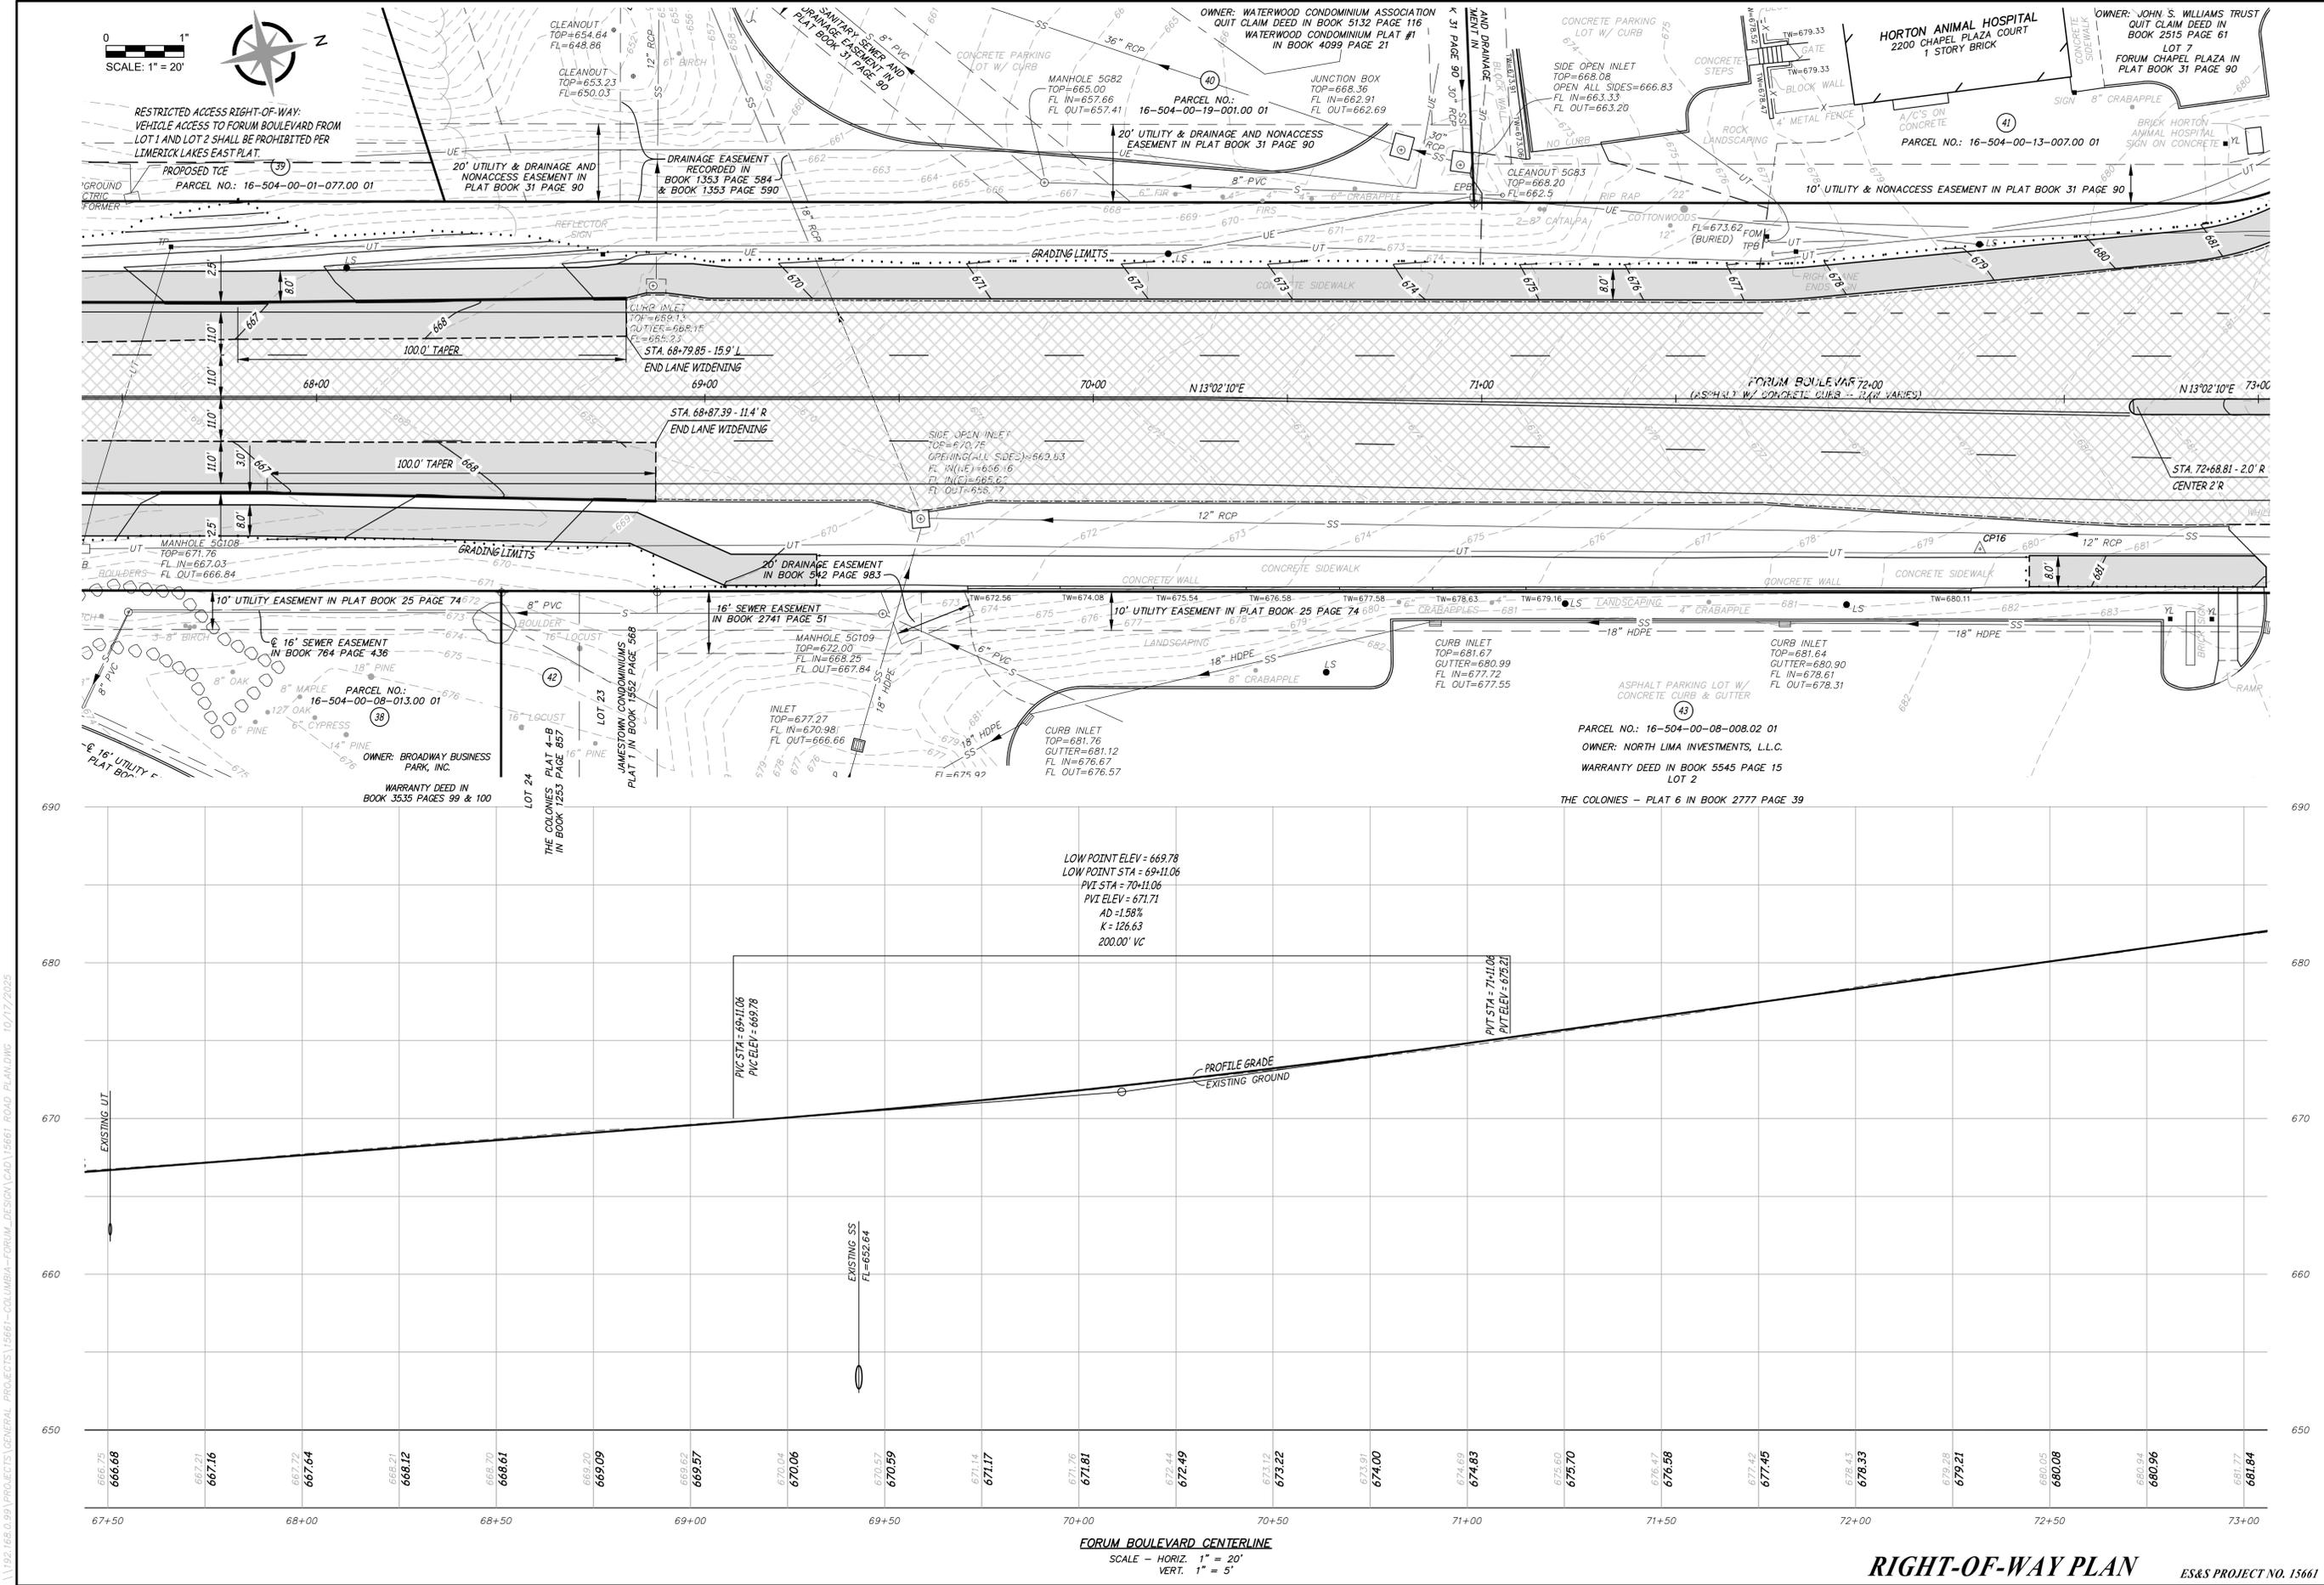


No.	Date	By	Revision

**FORUM BOULEVARD PLAN & PROFILE**  
**IMPROVEMENTS**  
 FORUM BOULEVARD PLAN & PROFILE

**City of Columbia, Missouri**  
 Department of Public Works

**Engineering Surveys and Services**  
 1113 Ivy Street, Columbia, Missouri 65201  
 573-449-2646 • www.ess-inc.com  
 Missouri Engineering Corporation # 200400018  
 License Number 00178

**Efk Moen, LLC**  
 1323 Barrett Parkway Dr., Suite 250  
 St. Louis, MO 63021 6314 394-3100  
 License Number 00178

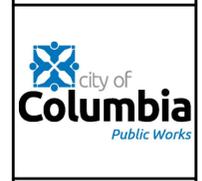

*THIS MEDIA SHOULD NOT BE CONSIDERED A CERTIFIED DOCUMENT*  
**PRELIMINARY**  
*NOT FOR CONSTRUCTION, BIDDING, RECORDING, OR PERMIT REVIEW PURPOSES*

BENJAMIN A. ROSS  
 REGISTERED PROFESSIONAL ENGINEER E-30054

IF ORIGINAL SIGNATURE OR DIGITAL AUTHENTICATION IS NOT PRESENT THIS MEDIA SHOULD NOT BE CONSIDERED A CERTIFIED DOCUMENT.




File No.	00643
Scale:	AS SHOWN
Date:	10/17/2025
Des.	BAR
Dwn.	CGH
Chk.	BAR

Sheet  
**C2.11**

**FORUM BOULEVARD CENTERLINE**  
 SCALE - HORIZ. 1" = 20'  
 VERT. 1" = 5'

**RIGHT-OF-WAY PLAN**  
 ES&S PROJECT NO. 15661

\\192.168.0.99\PROJECTS\GENERAL PROJECTS\15661-COLUMBIA-FORUM-DESIGN\CAD\15661-ROAD-PLAN\DWG-10/17/2025

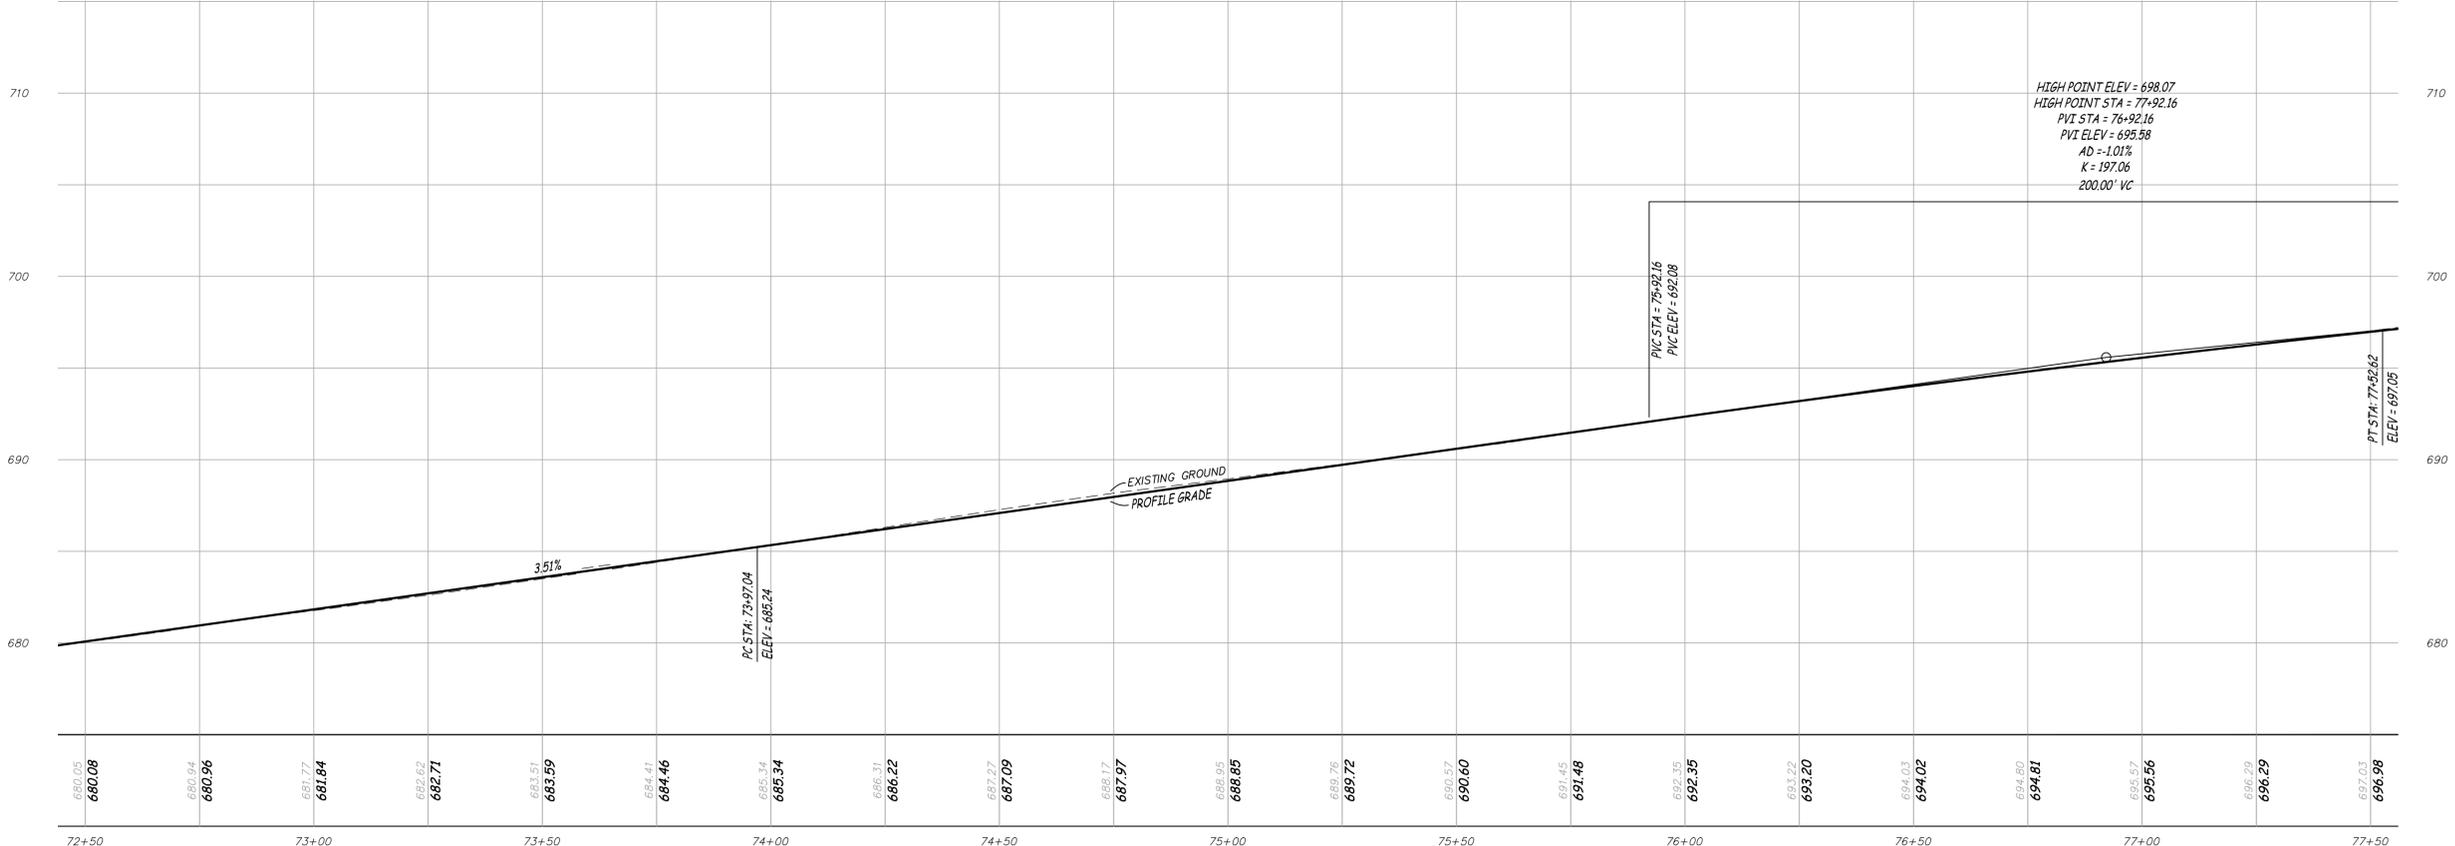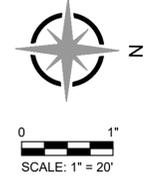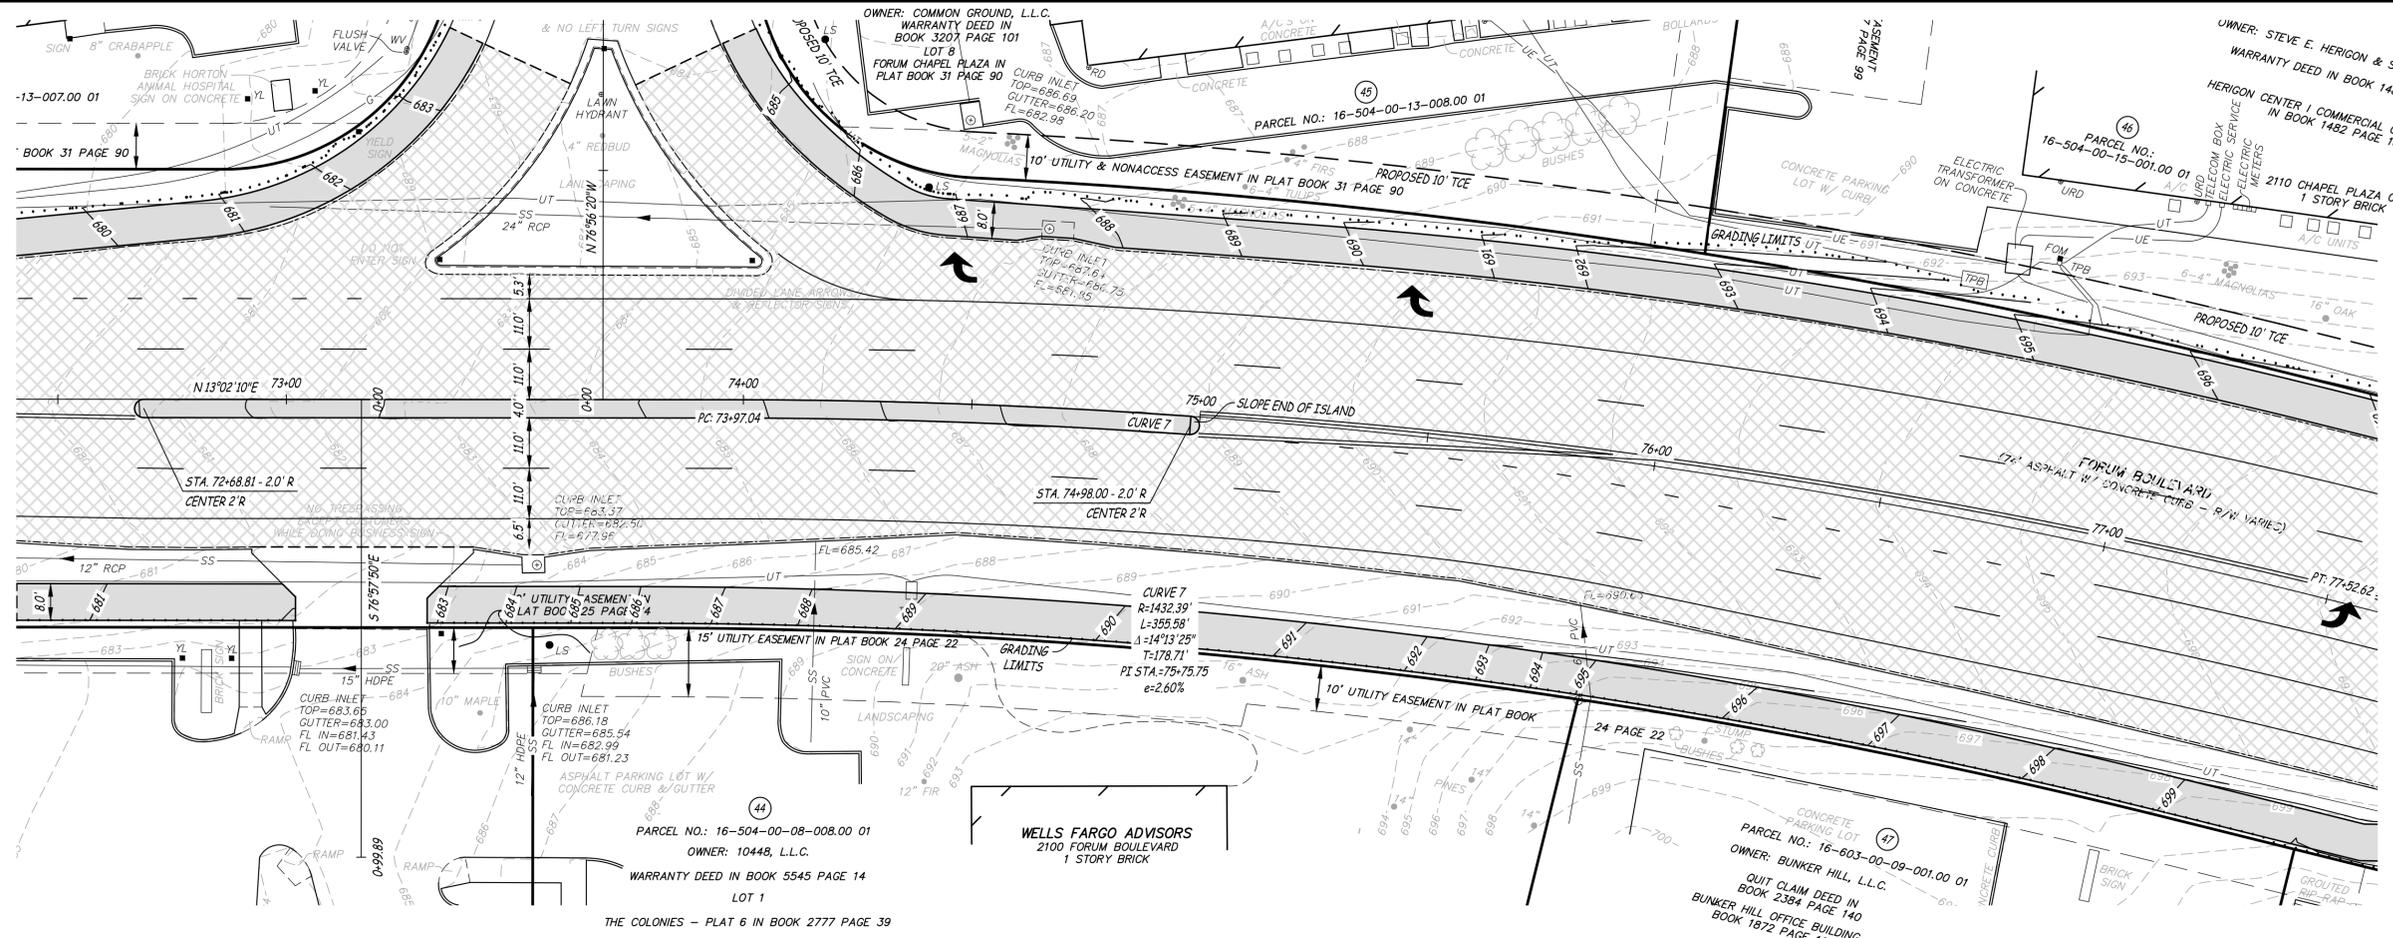

FORUM BOULEVARD CENTERLINE  
SCALE - HORIZ. 1" = 20'  
VERT. 1" = 5'

**RIGHT-OF-WAY PLAN**

ES&S PROJECT NO. 15661

No.	Date	By	Revision

**FORUM BOULEVARD IMPROVEMENTS**  
FORUM BOULEVARD PLAN & PROFILE

City of Columbia, Missouri  
Department of Public Works

**Engineering Surveys and Services**  
1113 Ivy Street, Columbia, Missouri 65201  
573-449-2646 • www.ESS-inc.com  
Missouri Engineering Corporation #200400018

EFK Moen, LLC  
13523 Barrett Parkway Dr., Suite 250  
St. Louis, MO 63021 314.394.3100  
License Number: 001878






*THIS MEDIA SHOULD NOT BE CONSIDERED A CERTIFIED DOCUMENT*  
**PRELIMINARY**  
*NOT FOR CONSTRUCTION, BIDDING, RECORDING, OR PERMIT REVIEW PURPOSES*

BENJAMIN A. ROSS  
REGISTERED PROFESSIONAL ENGINEER E-30054

IF ORIGINAL SIGNATURE OR DIGITAL AUTHENTICATION IS NOT PRESENT THIS MEDIA SHOULD NOT BE CONSIDERED A CERTIFIED DOCUMENT.

File No.	00643
Scale:	AS SHOWN
Date:	10/17/2025
Des.	BAR
Dwn.	CGH
Chk.	BAR

Sheet  
**C2.12**

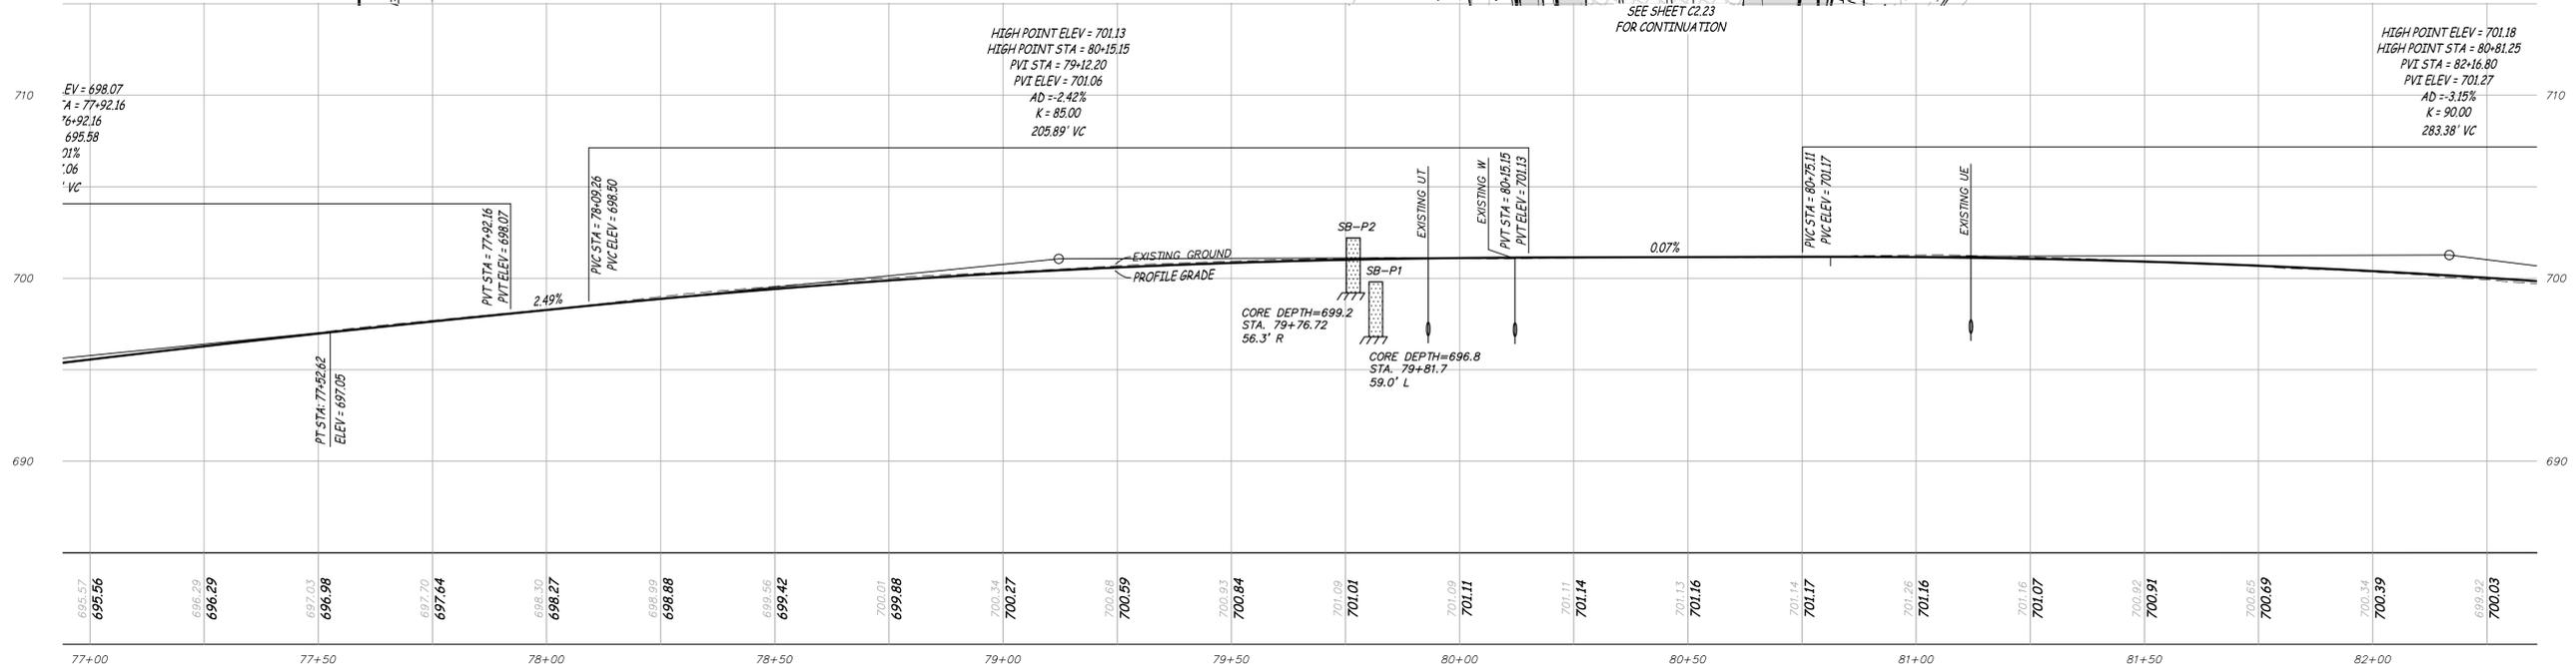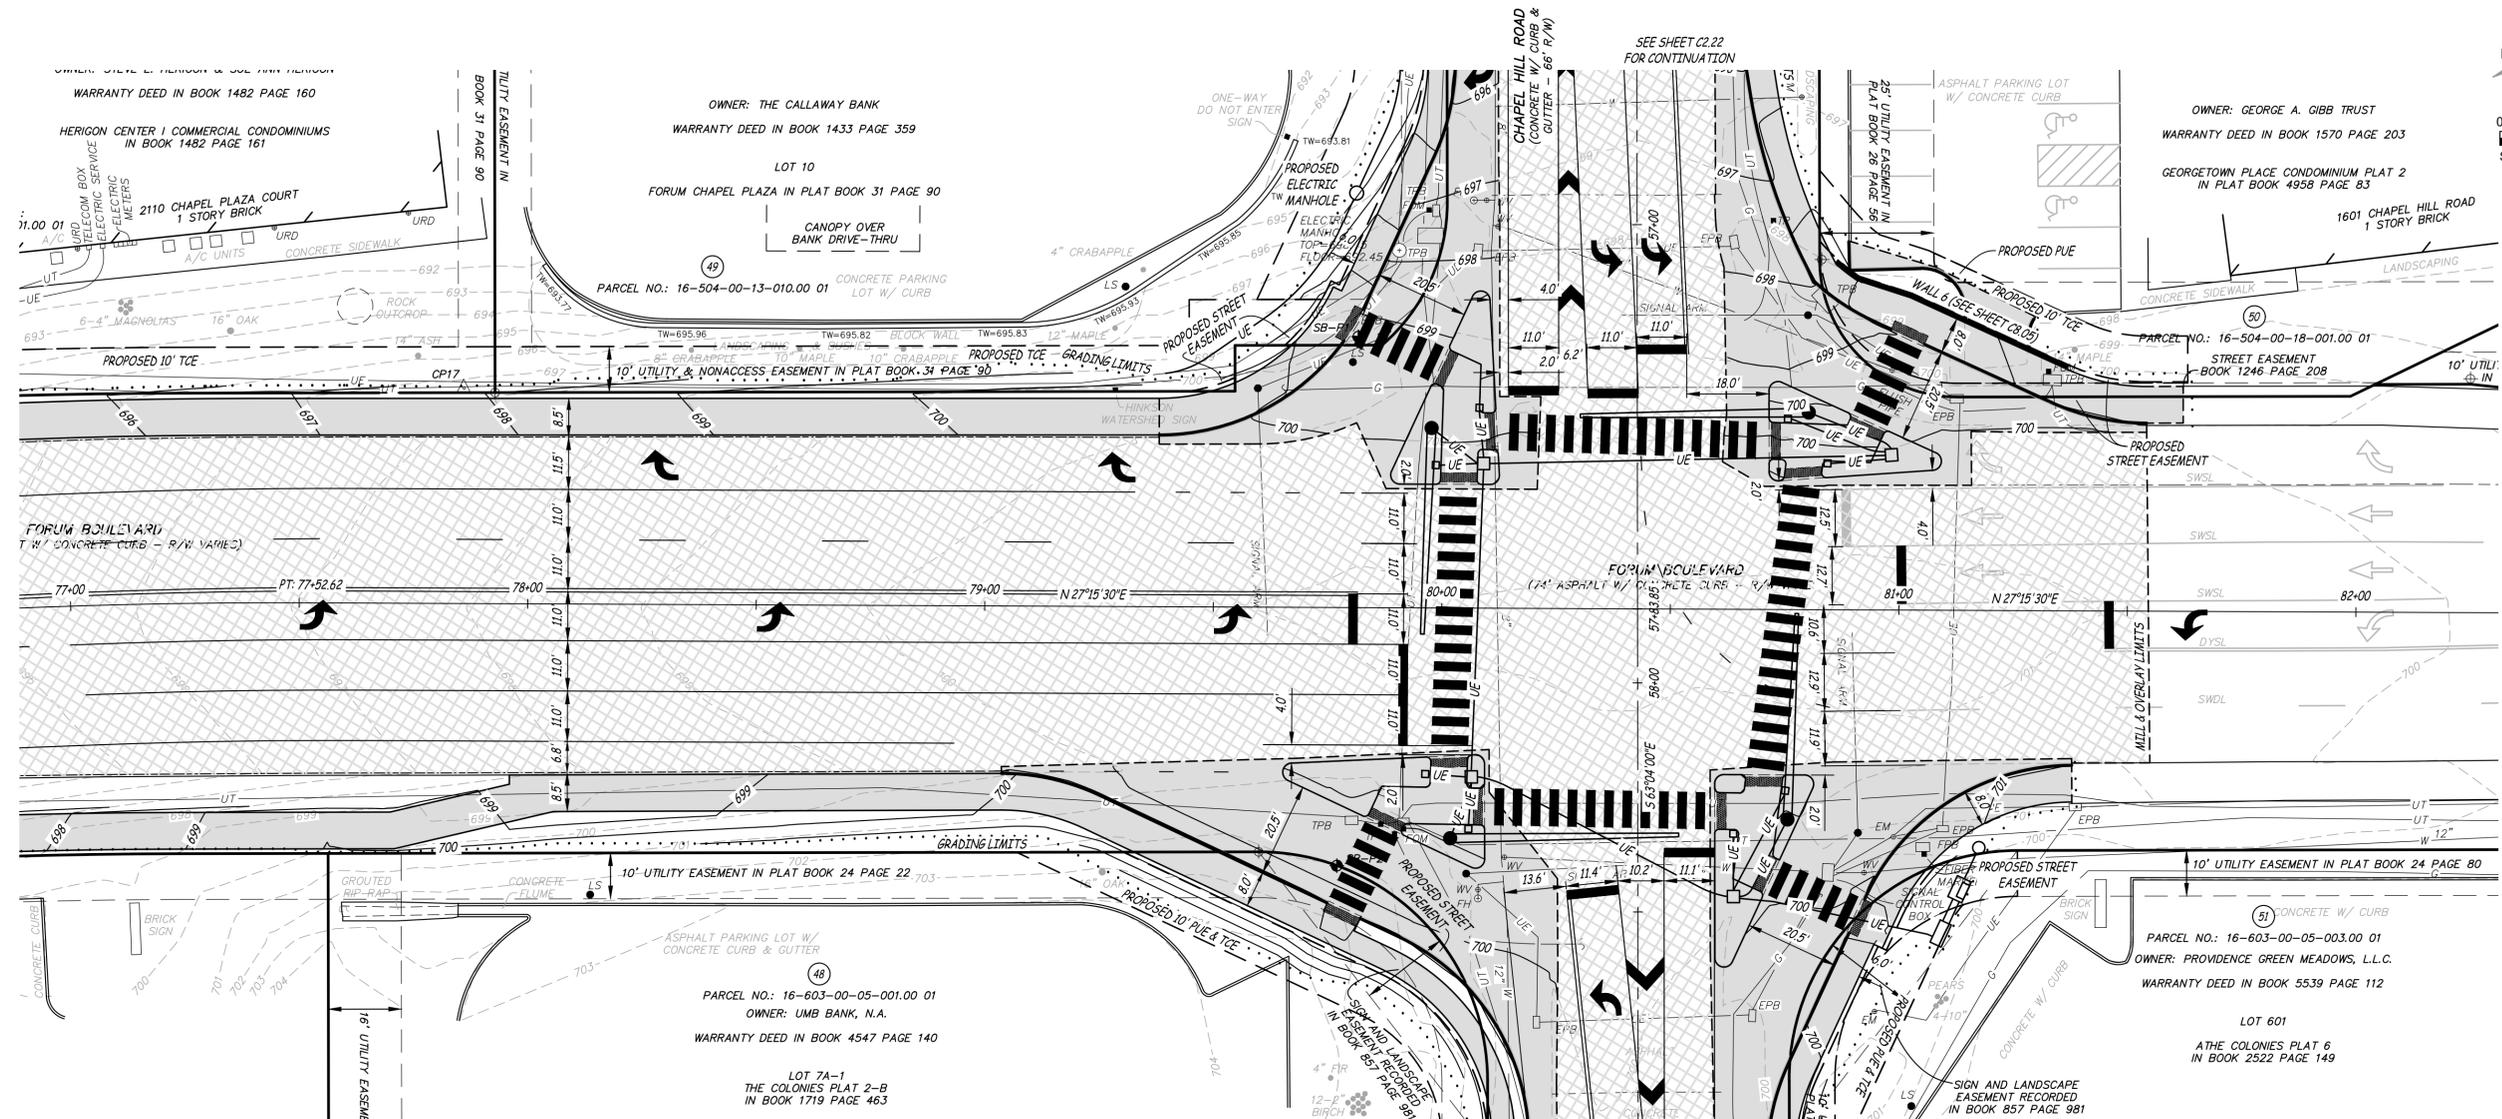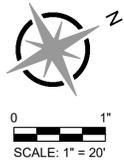

FORUM BOULEVARD CENTERLINE  
SCALE - HORIZ. 1" = 20'  
VERT. 1" = 5'

**RIGHT-OF-WAY PLAN**

ES&S PROJECT NO. 15661

No.	Date	By	Revision

**FORUM BOULEVARD IMPROVEMENTS**  
FORUM BOULEVARD PLAN & PROFILE

City of Columbia, Missouri  
Department of Public Works

Engineering Surveys and Services  
1113 Fay Street, Columbia, Missouri 65201  
573-449-2646 • www.ES&S-inc.com  
Missouri Engineering Corporation #200400018  
Efk Moen, LLC  
13223 Barrett Parkway Dr., Suite 250  
St. Louis, MO 63121 (314) 394-3100  
License Number 001878



THIS MEDIA SHOULD NOT BE CONSIDERED A CERTIFIED DOCUMENT  
**PRELIMINARY**  
NOT FOR CONSTRUCTION, BIDDING, RECORDING, OR PERMIT REVIEW PURPOSES

BENJAMIN A. ROSS  
REGISTERED PROFESSIONAL ENGINEER E-30054





IF ORIGINAL SIGNATURE OR DIGITAL AUTHENTICATION IS NOT PRESENT THIS MEDIA SHOULD NOT BE CONSIDERED A CERTIFIED DOCUMENT.

File No.	00643
Scale:	AS SHOWN
Date:	10/17/2025
Des.	BAR
Dwn.	CGH
Chk.	BAR

Sheet  
**C2.13**





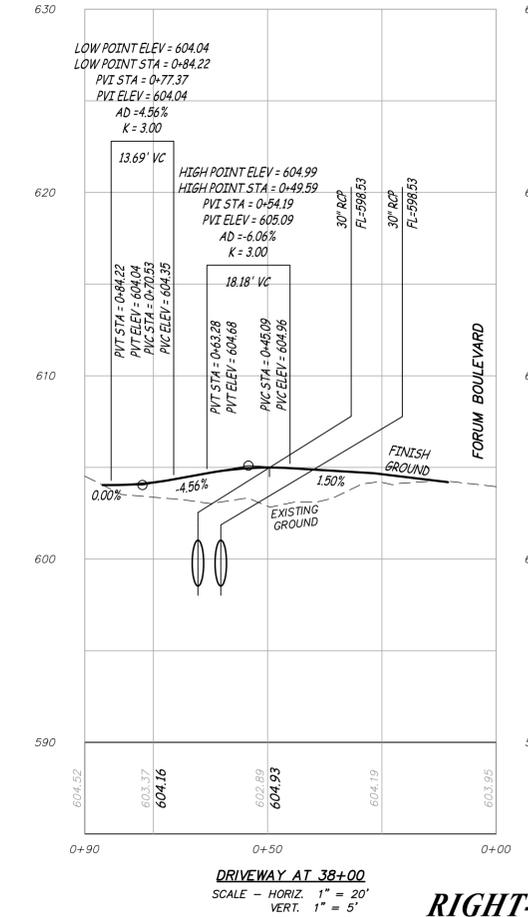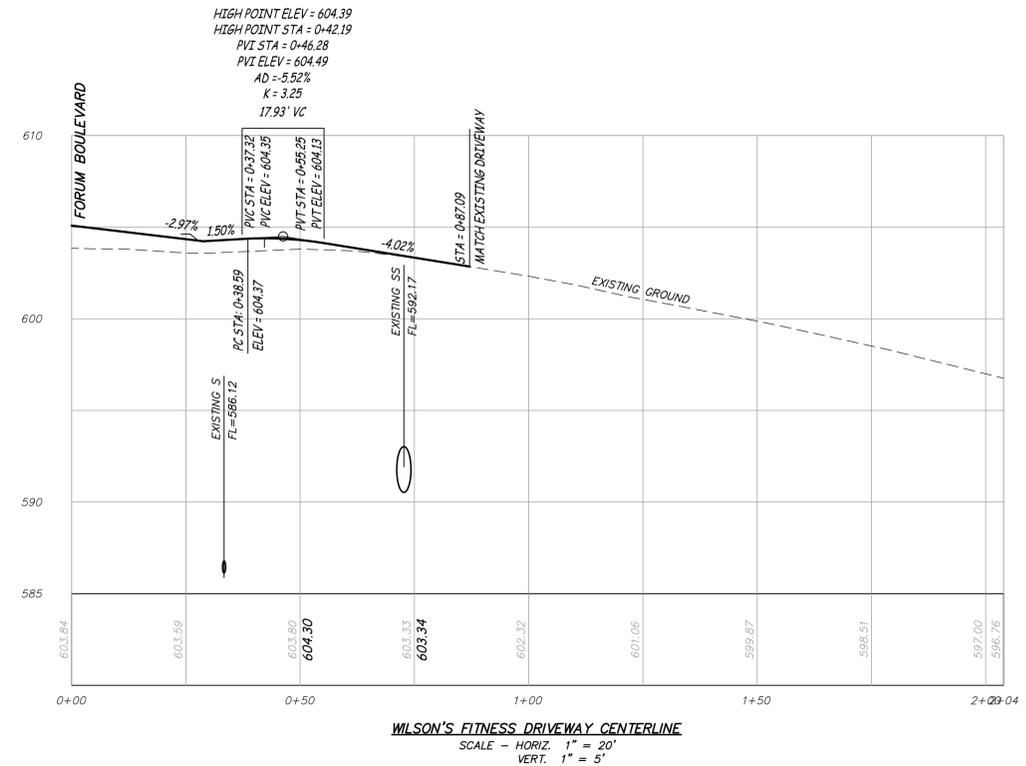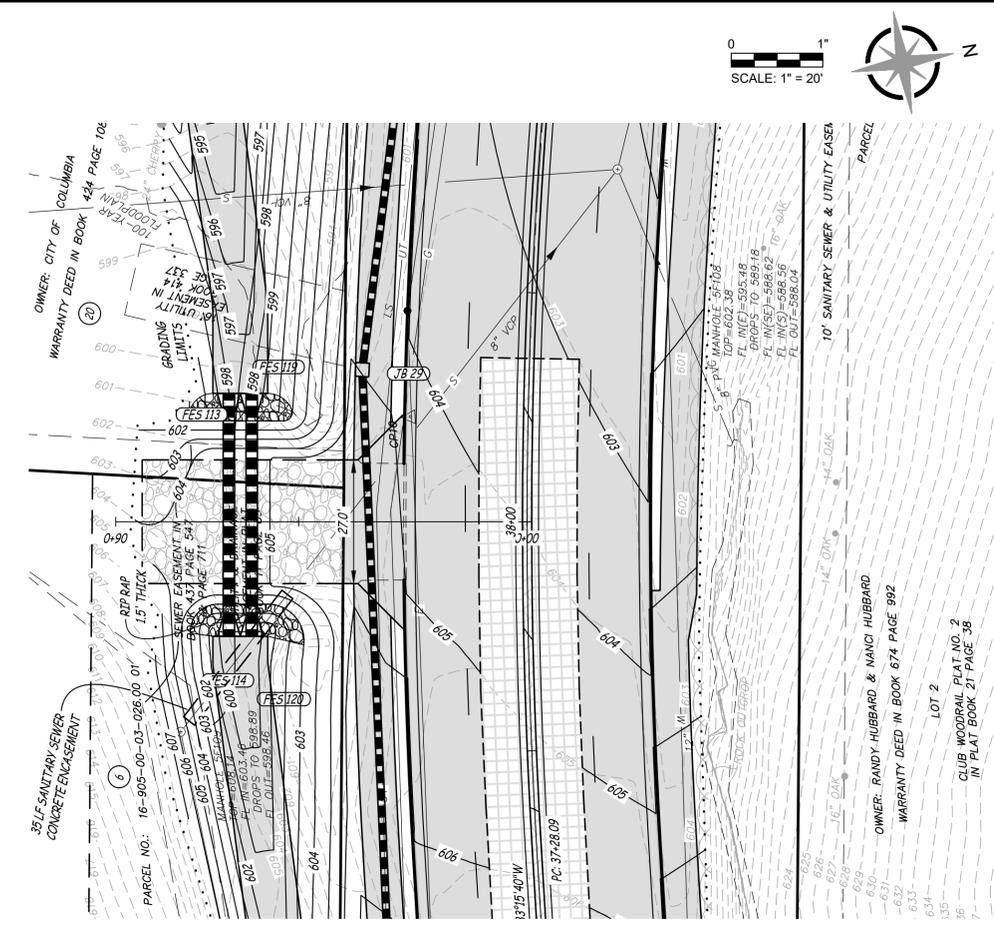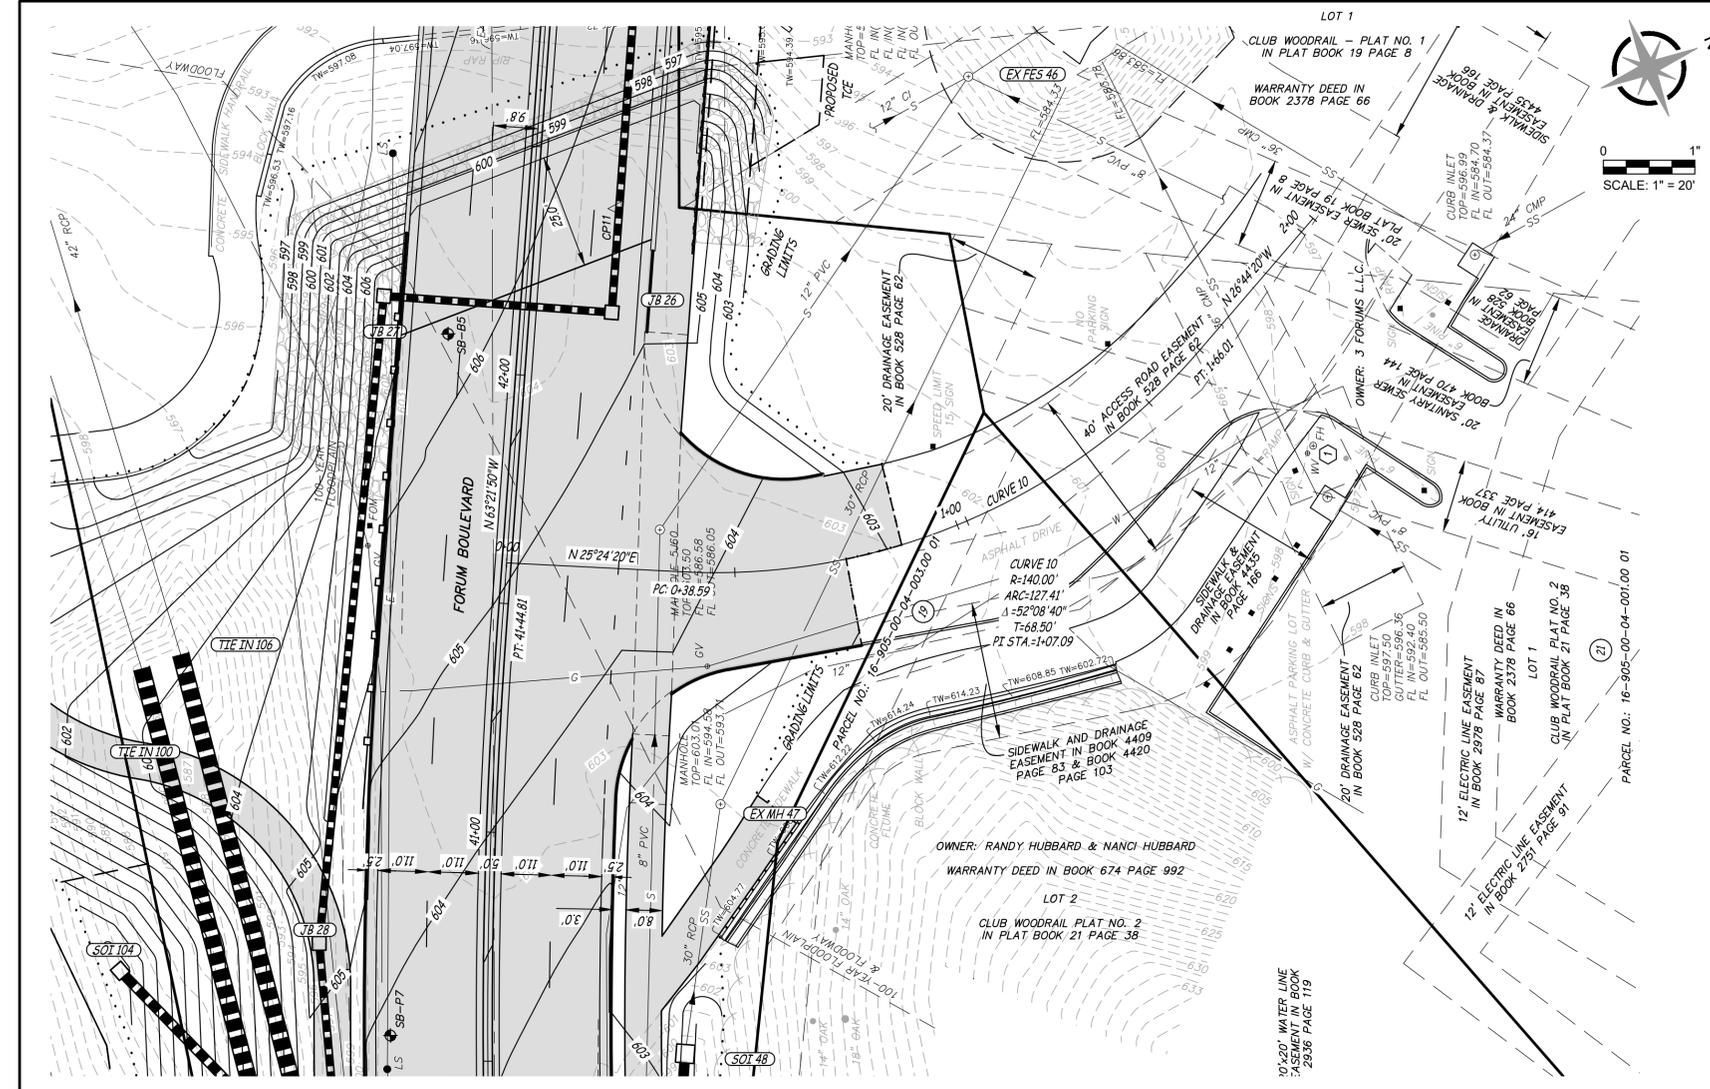

**RIGHT-OF-WAY PLAN**

ES&S PROJECT NO. 15661


No.	Date	By	Revision

**FORUM BOULEVARD IMPROVEMENTS**  
WILSON'S FITNESS DRIVEWAY PLAN & PROFILE

City of Columbia, Missouri  
Department of Public Works

Engineering Surveys and Services  
1113 Fry Street, Columbia, Missouri 65201  
573-449-2646 • www.ESS-Inc.com  
Missouri Engineering Corporation # 200400018

EFK Moen, LLC  
15231 Barrett Parkway Dr., Suite 250  
St. Louis, MO 63021 (314) 394-3100  
License Number: 001878

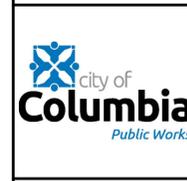

THIS MEDIA SHOULD NOT BE CONSIDERED A CERTIFIED DOCUMENT  
**PRELIMINARY**  
NOT FOR CONSTRUCTION, BIDDING, RECORDING, OR PERMIT REVIEW PURPOSES






BENJAMIN A. ROSS REGISTERED PROFESSIONAL ENGINEER E-30054	
IF ORIGINAL SIGNATURE OR DIGITAL AUTHENTICATION IS NOT PRESENT THIS MEDIA SHOULD NOT BE CONSIDERED A CERTIFIED DOCUMENT.	
File No.	00643
Scale:	AS SHOWN
Date:	10/17/2025
Des.	BAR
Dwn.	CGH
Chk.	BAR

Sheet  
**C2.16**


I:\2025\15661\PROJECTS\GENERAL\PROJECTS\15661-COLUMBIA-FORUM-DESIGN\CAD\15661-ROAD-PLAN.DWG - 10/17/2025





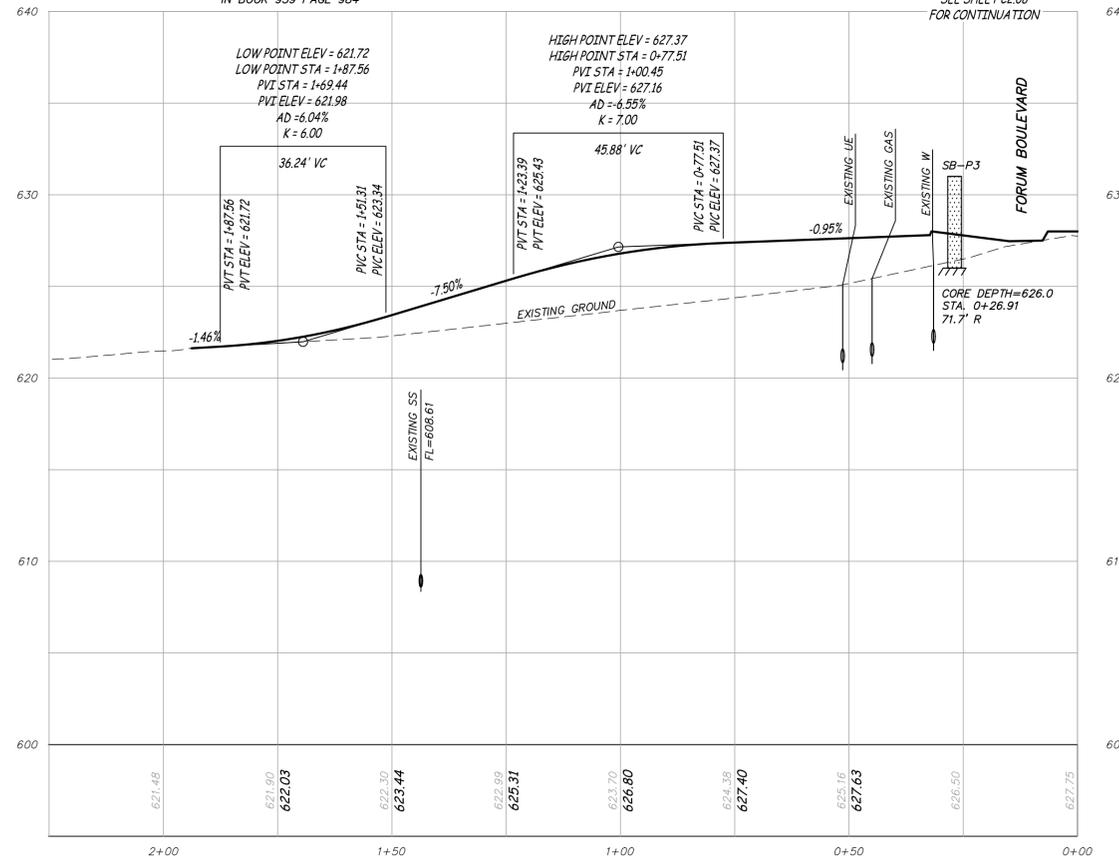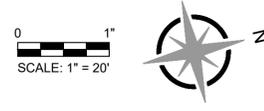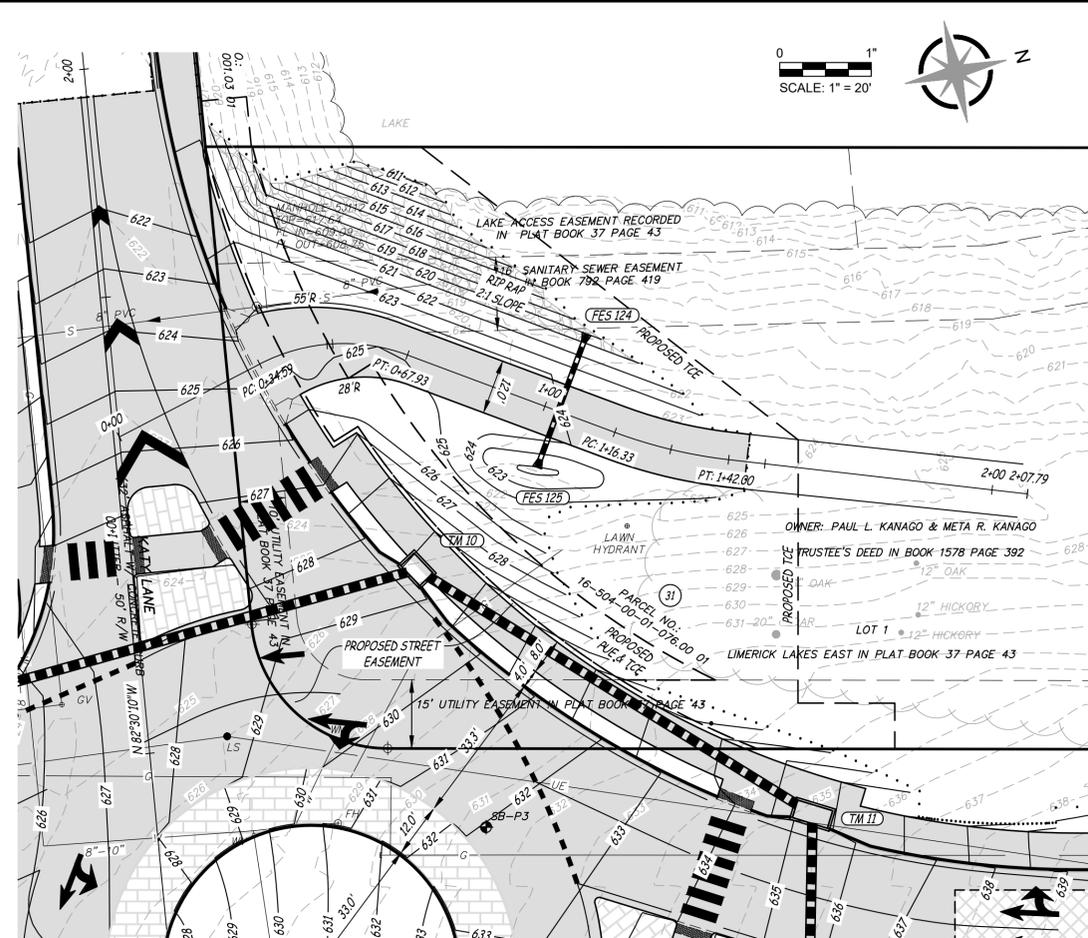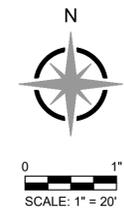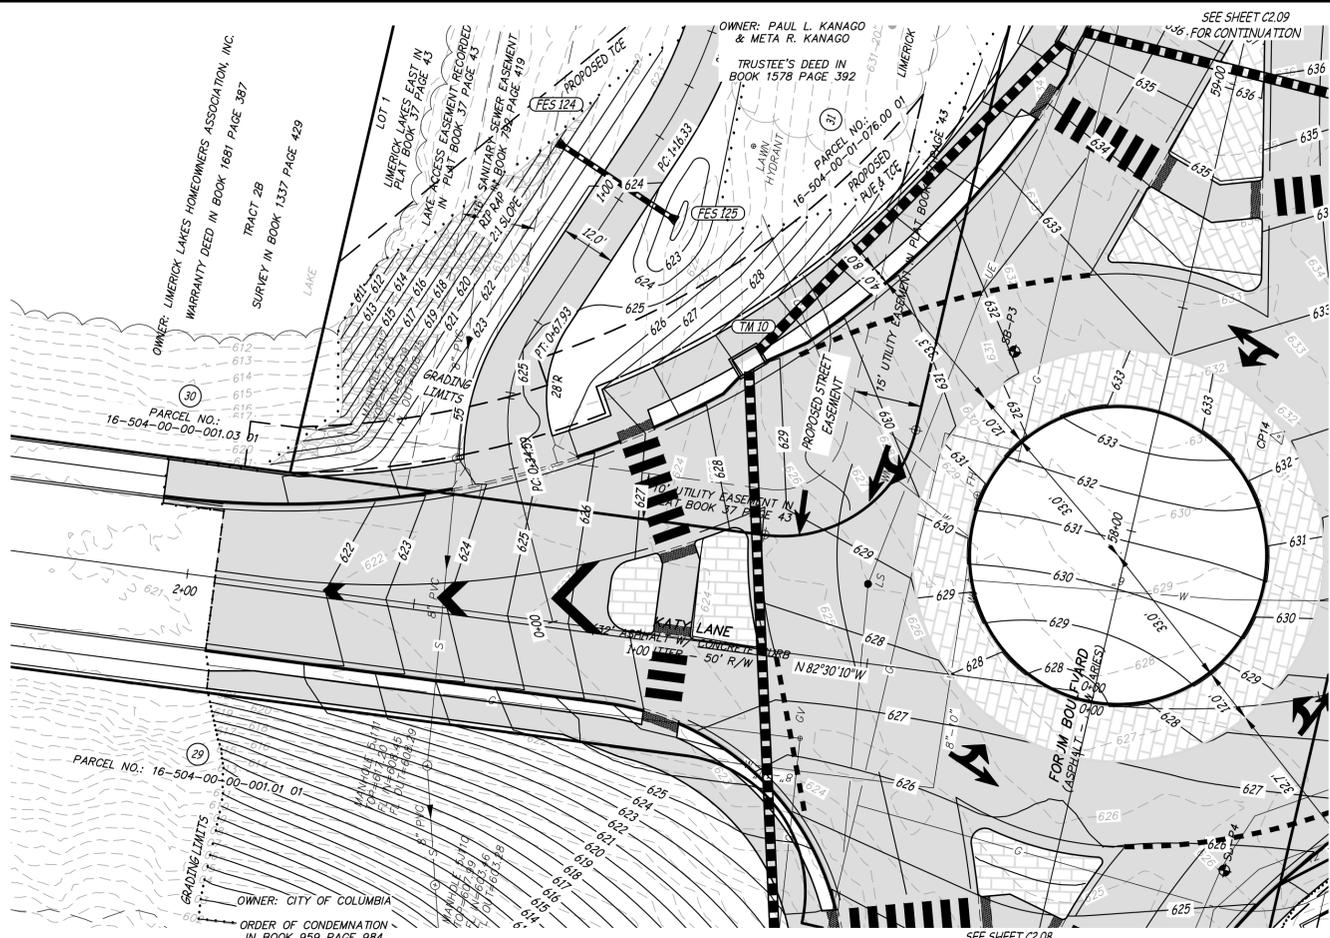

KATY LANE CENTERLINE  
SCALE - HORIZ. 1" = 20'  
VERT. 1" = 5'

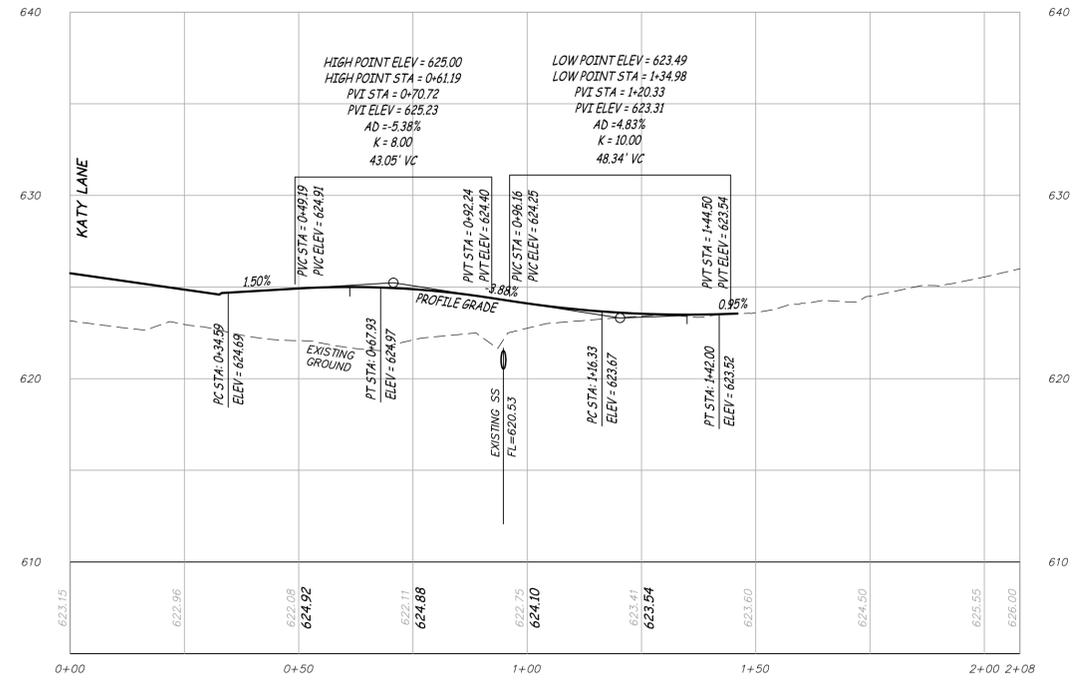

1701 KATY LANE DRIVEWAY CENTERLINE  
SCALE - HORIZ. 1" = 20'  
VERT. 1" = 5'

RIGHT-OF-WAY PLAN

ES&S PROJECT NO. 15661

No.	Date	By	Revision

FORUM BOULEVARD  
IMPROVEMENTS  
KATY LANE & 1701 KATY LANE PLAN & PROFILES

City of Columbia, Missouri  
Department of Public Works

Engineering Surveys and Services  
1113 Fay Street, Columbia, Missouri 65201  
573-449-2646 • www.ESS-INC.com  
Missouri Engineering Corporation # 200400018  
Efk Moen, LLC  
13523 Barrett Parkway Dr., Suite 250  
St. Louis, MO 63121 6314 394-3100  
License Number 001878



THIS MEDIA SHOULD NOT BE  
CONSIDERED A CERTIFIED  
DOCUMENT  
**PRELIMINARY**  
NOT FOR CONSTRUCTION,  
BIDDING, RECORDING, OR  
PERMIT REVIEW PURPOSES

BENJAMIN A. ROSS  
REGISTERED PROFESSIONAL  
ENGINEER E-30054

IF ORIGINAL SIGNATURE OR DIGITAL  
AUTHENTICATION IS NOT PRESENT  
THIS MEDIA SHOULD NOT BE  
CONSIDERED A CERTIFIED DOCUMENT.

File No. 00643  
Scale: AS SHOWN  
Date: 10/17/2025  
Des. BAR  
Dwn. CGH  
Chk. BAR











