


STATE ROUTE 763 (COLLEGE AVENUE)
(70' R/W - 52' ASPHALT OVERLAID CONCRETE W/ CURB)

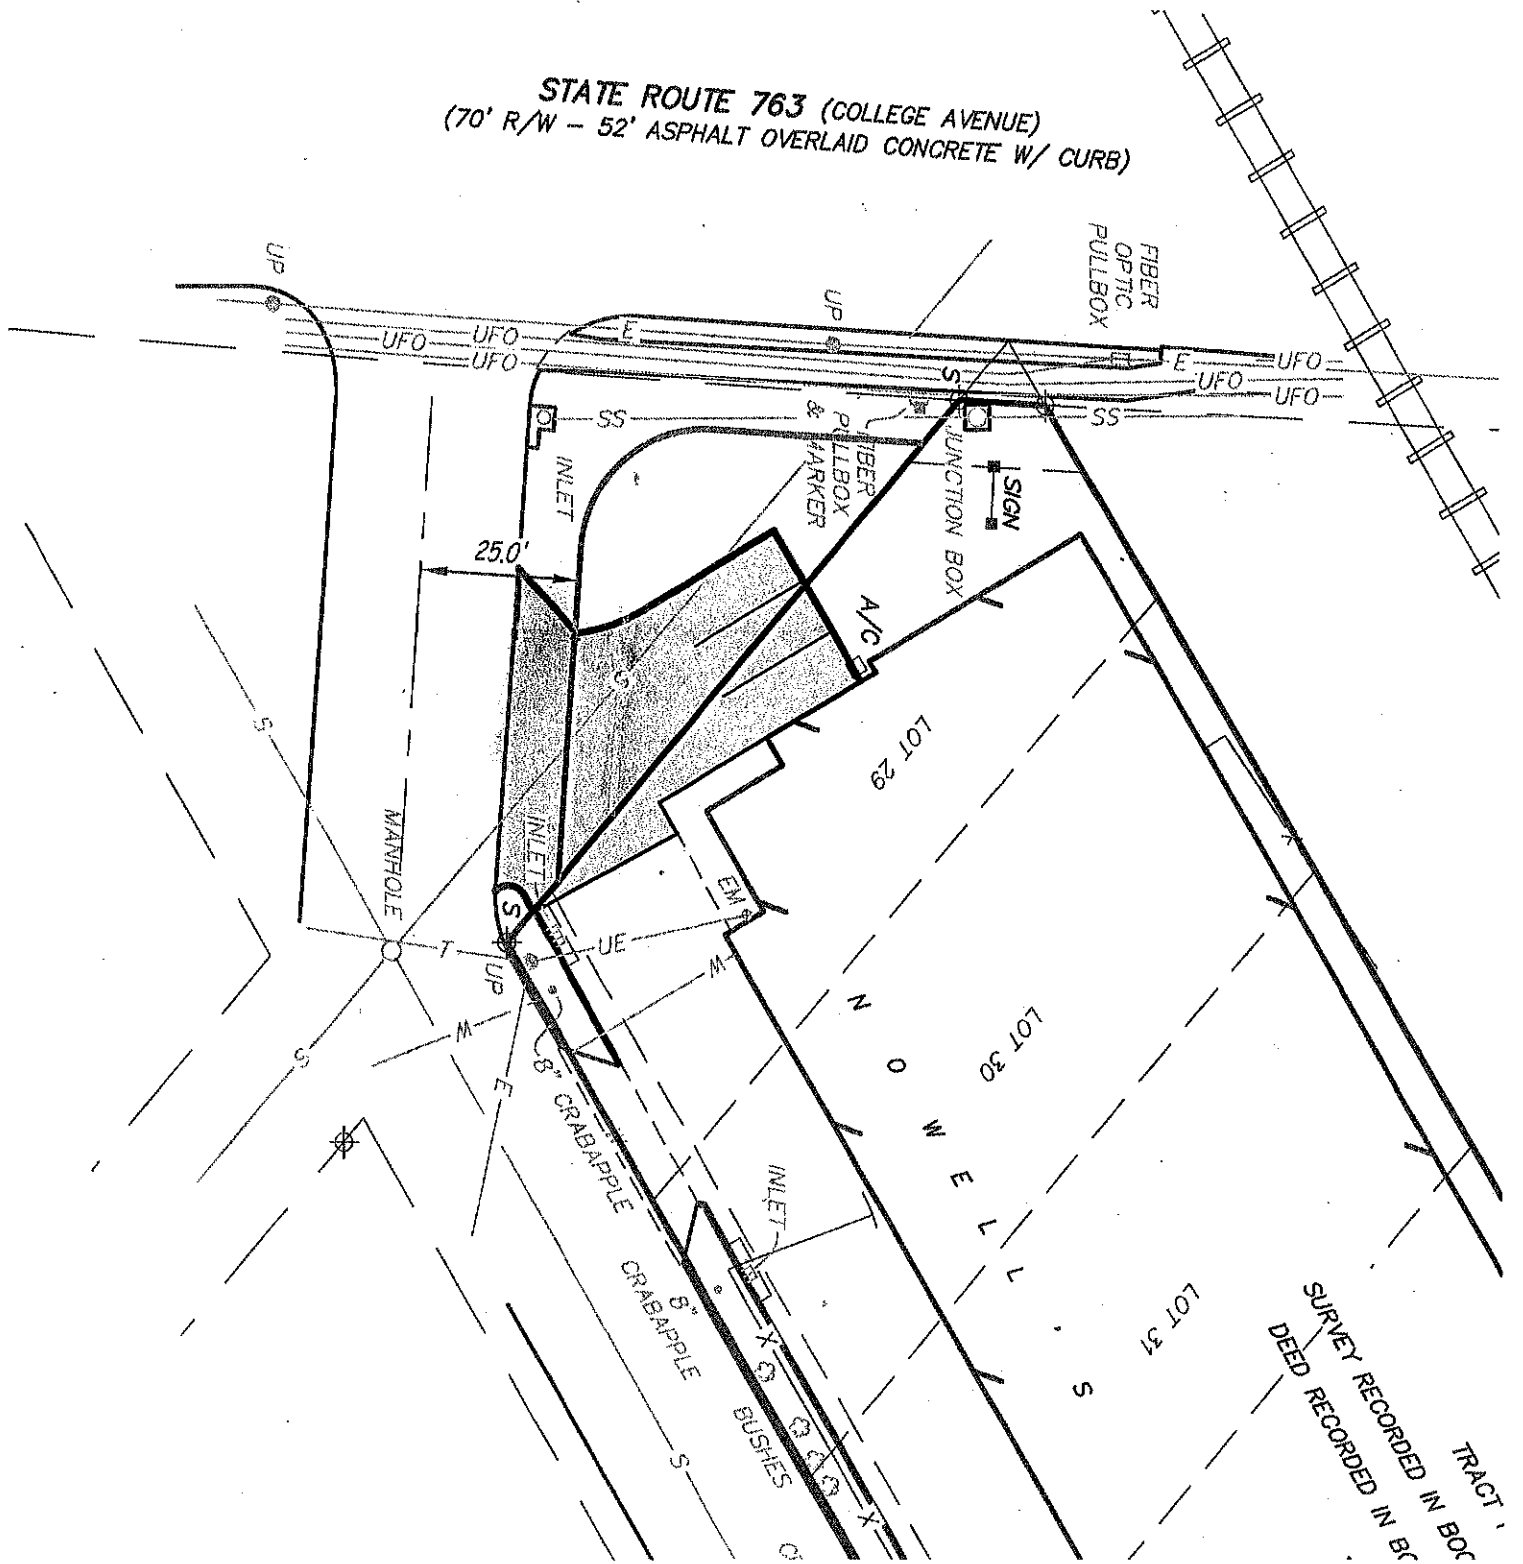

TRACT
SURVEY RECORDED IN BOC
DEED RECORDED IN BOC