

No.	Date	By	Revision

North Stadium Blvd. Sidewalk
I-70 to Primrose Dr. North
Plan Sheet 1


Mission
Provide safe, sustainable
infrastructure that promotes
positive communities.

701 East Broadway
P.O. Box 6015
Columbia, MO 65205
(573) 875-2489



Shane Steven Creech
Registered Professional
Engineer
PE-2007011061

File No. 00761
Scale: 1" = 20'
12/20/2021
Des. A.N.H.
Dwn. A.N.H.
Chk. A.A.A.

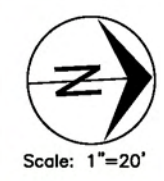

No.	Date	By	Revision

**North Stadium Blvd. Sidewalk
I-70 to Primrose Dr. North**
Plan Sheet 2

Mission
Provide safe, sustainable
infrastructure that promotes
positive communities.

701 East Broadway
P.O. Box 8015
Columbia, MO 65205
(573) 675-2489



Shane Steven Creech
Registered Professional
Engineer
PE-2007011061

File No.	00761
Scale:	1" = 20'
Des.	A.N.H.
Dwn.	A.N.H.
Chk.	AAA.



No.	Date	By	Revision

**North Stadium Blvd. Sidewalk
I-70 to Primrose Dr. North**
Plan Sheet 3


Mission
Provide safe, sustainable
infrastructure that promotes
positive communities.

701 East Broadway
P.O. Box 8015
Columbia, MO 65205
(573) 875-2489



Shane Steven Creech
Registered Professional
Engineer
PE-2007011061

File No. C00761
Scale: 1" = 20'
12/20/2021
Des. A.N.H.
Dwn. A.N.H.
Chk. A.A.A.

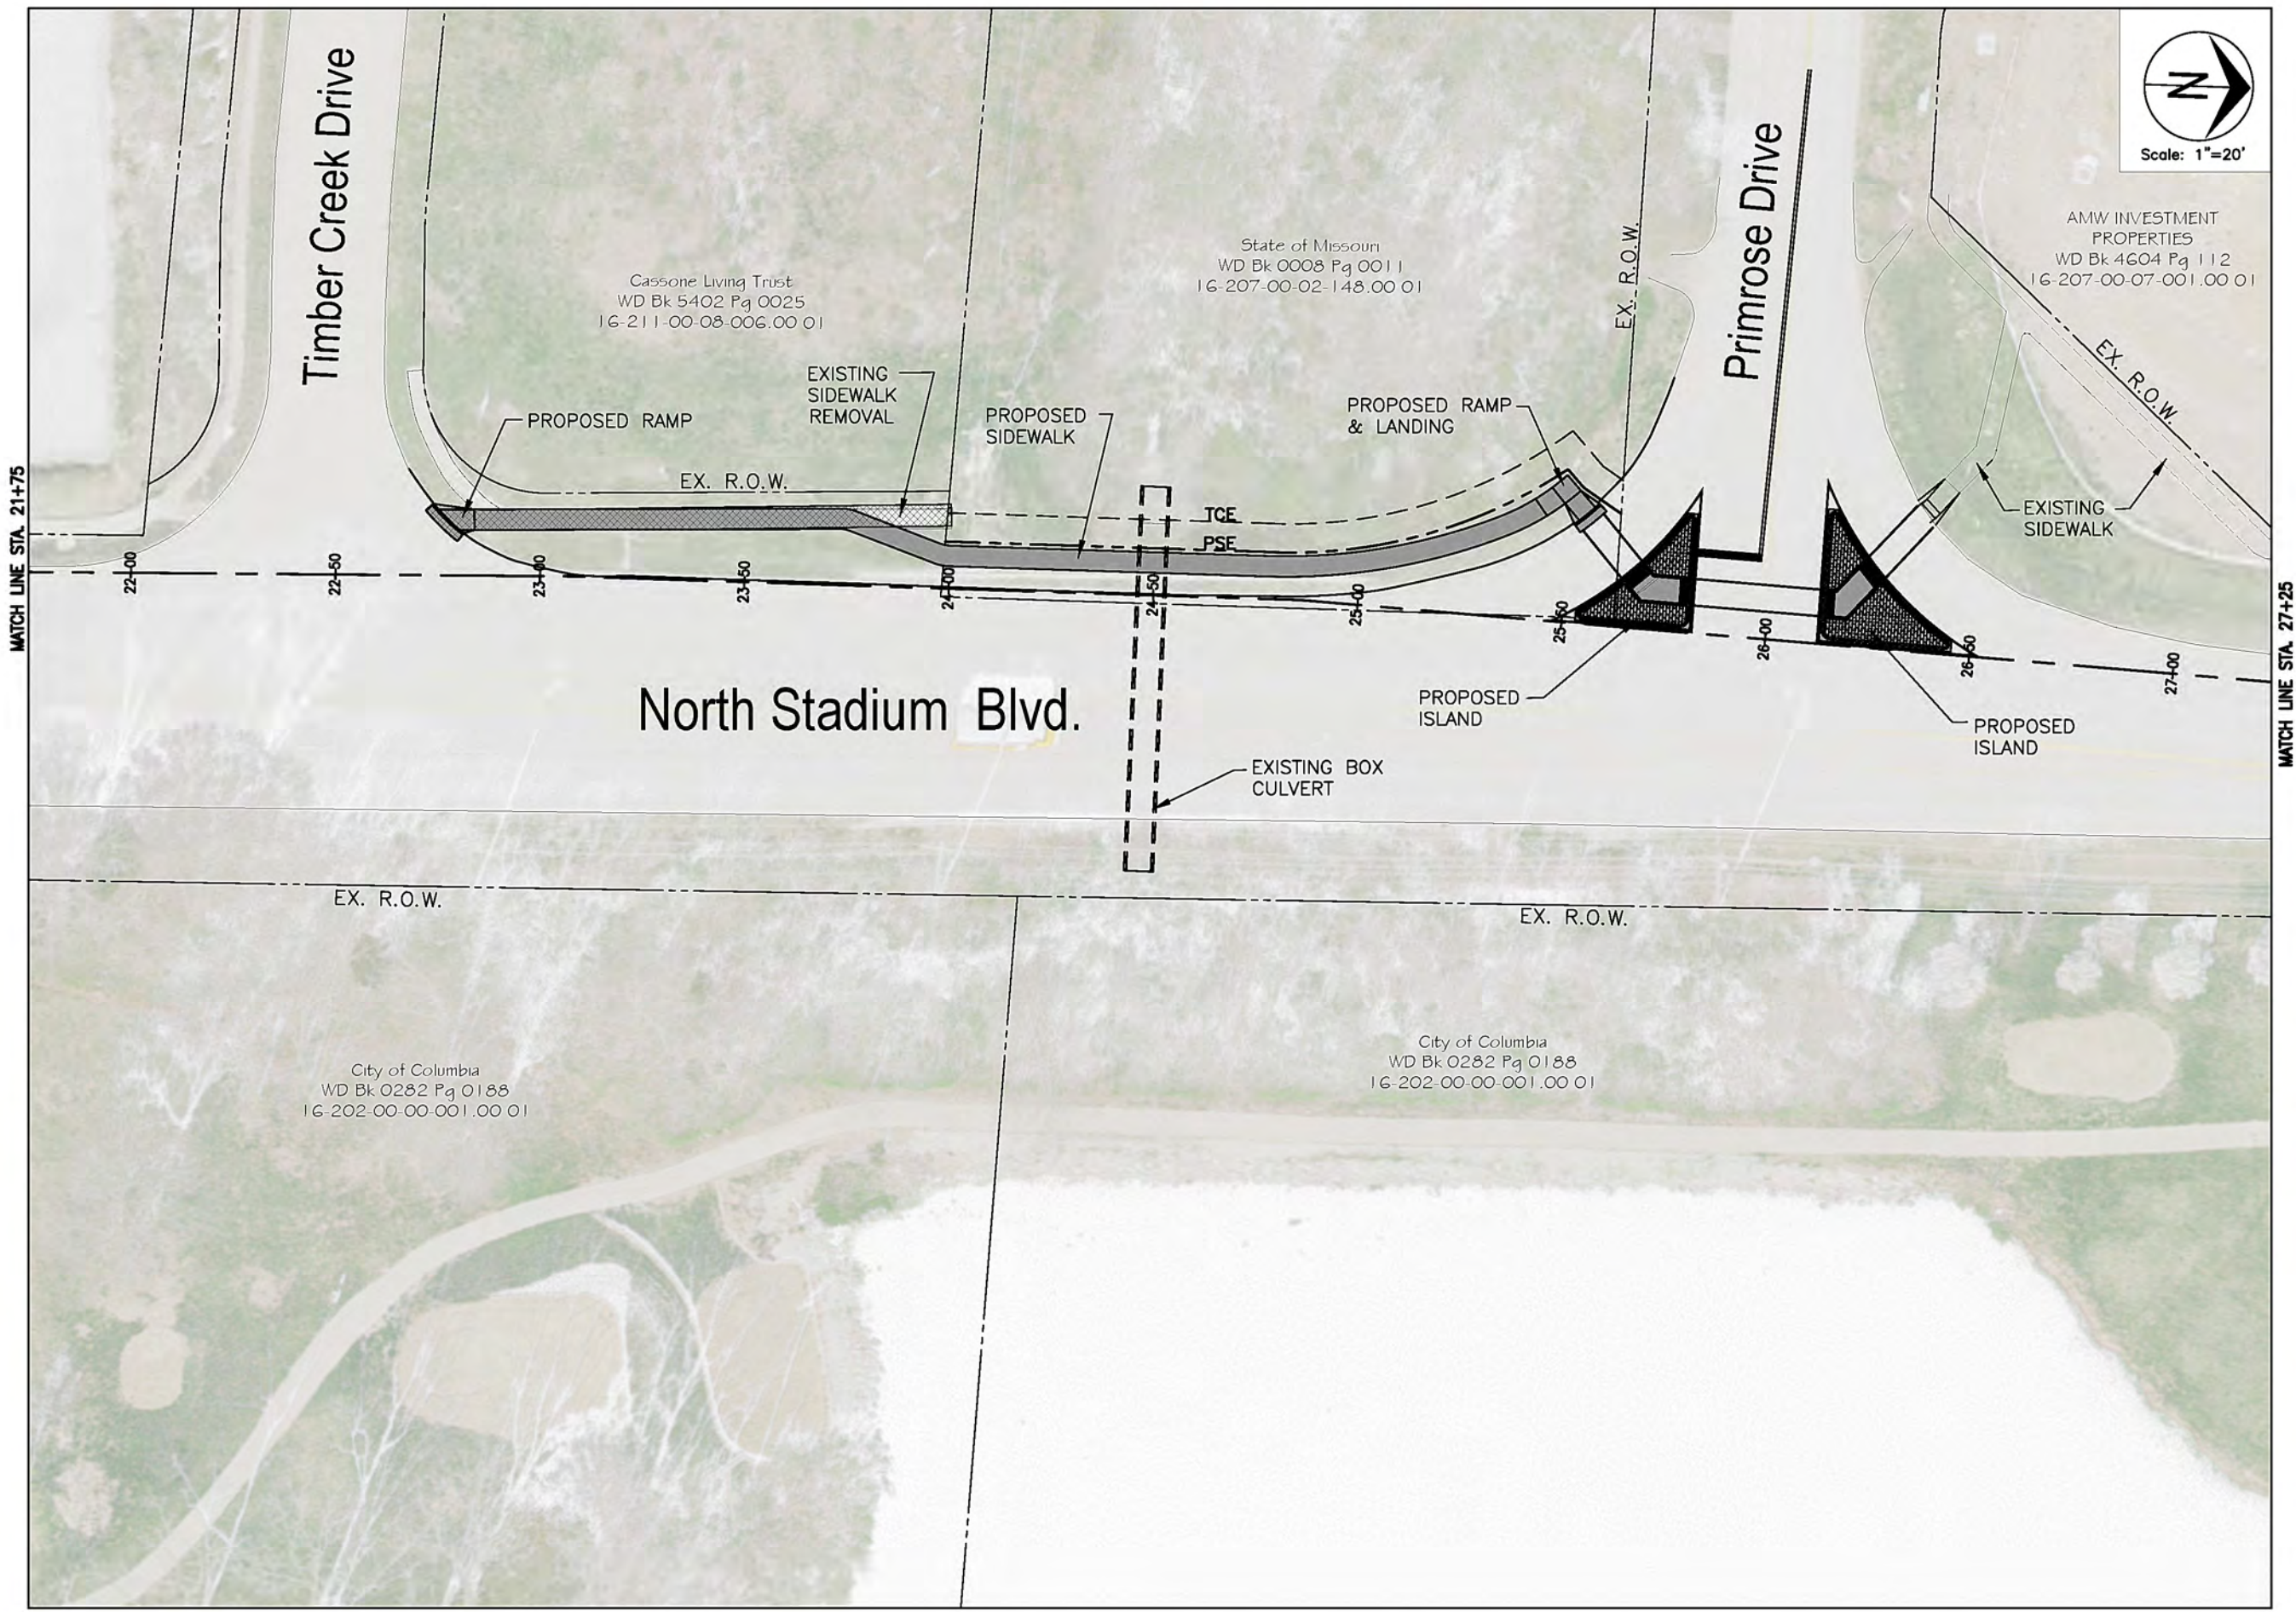

No.	Date	By	Revision

North Stadium Blvd. Sidewalk
I-70 to Primrose Dr. North
Plan Sheet 4



Mission
Provide safe, sustainable
infrastructure that promotes
positive communities.

701 East Broadway
P.O. Box 8015
Columbia, MO 65205
(573) 875-2489



Shane Steven Creech
Registered Professional
Engineer
PE-2007011061

File No.	00761
Scale:	1" = 20'
12/20/2021	
Des.	A.N.H.
Dwn.	A.N.H.
Chk.	AAA.

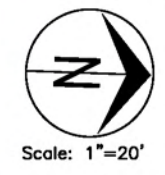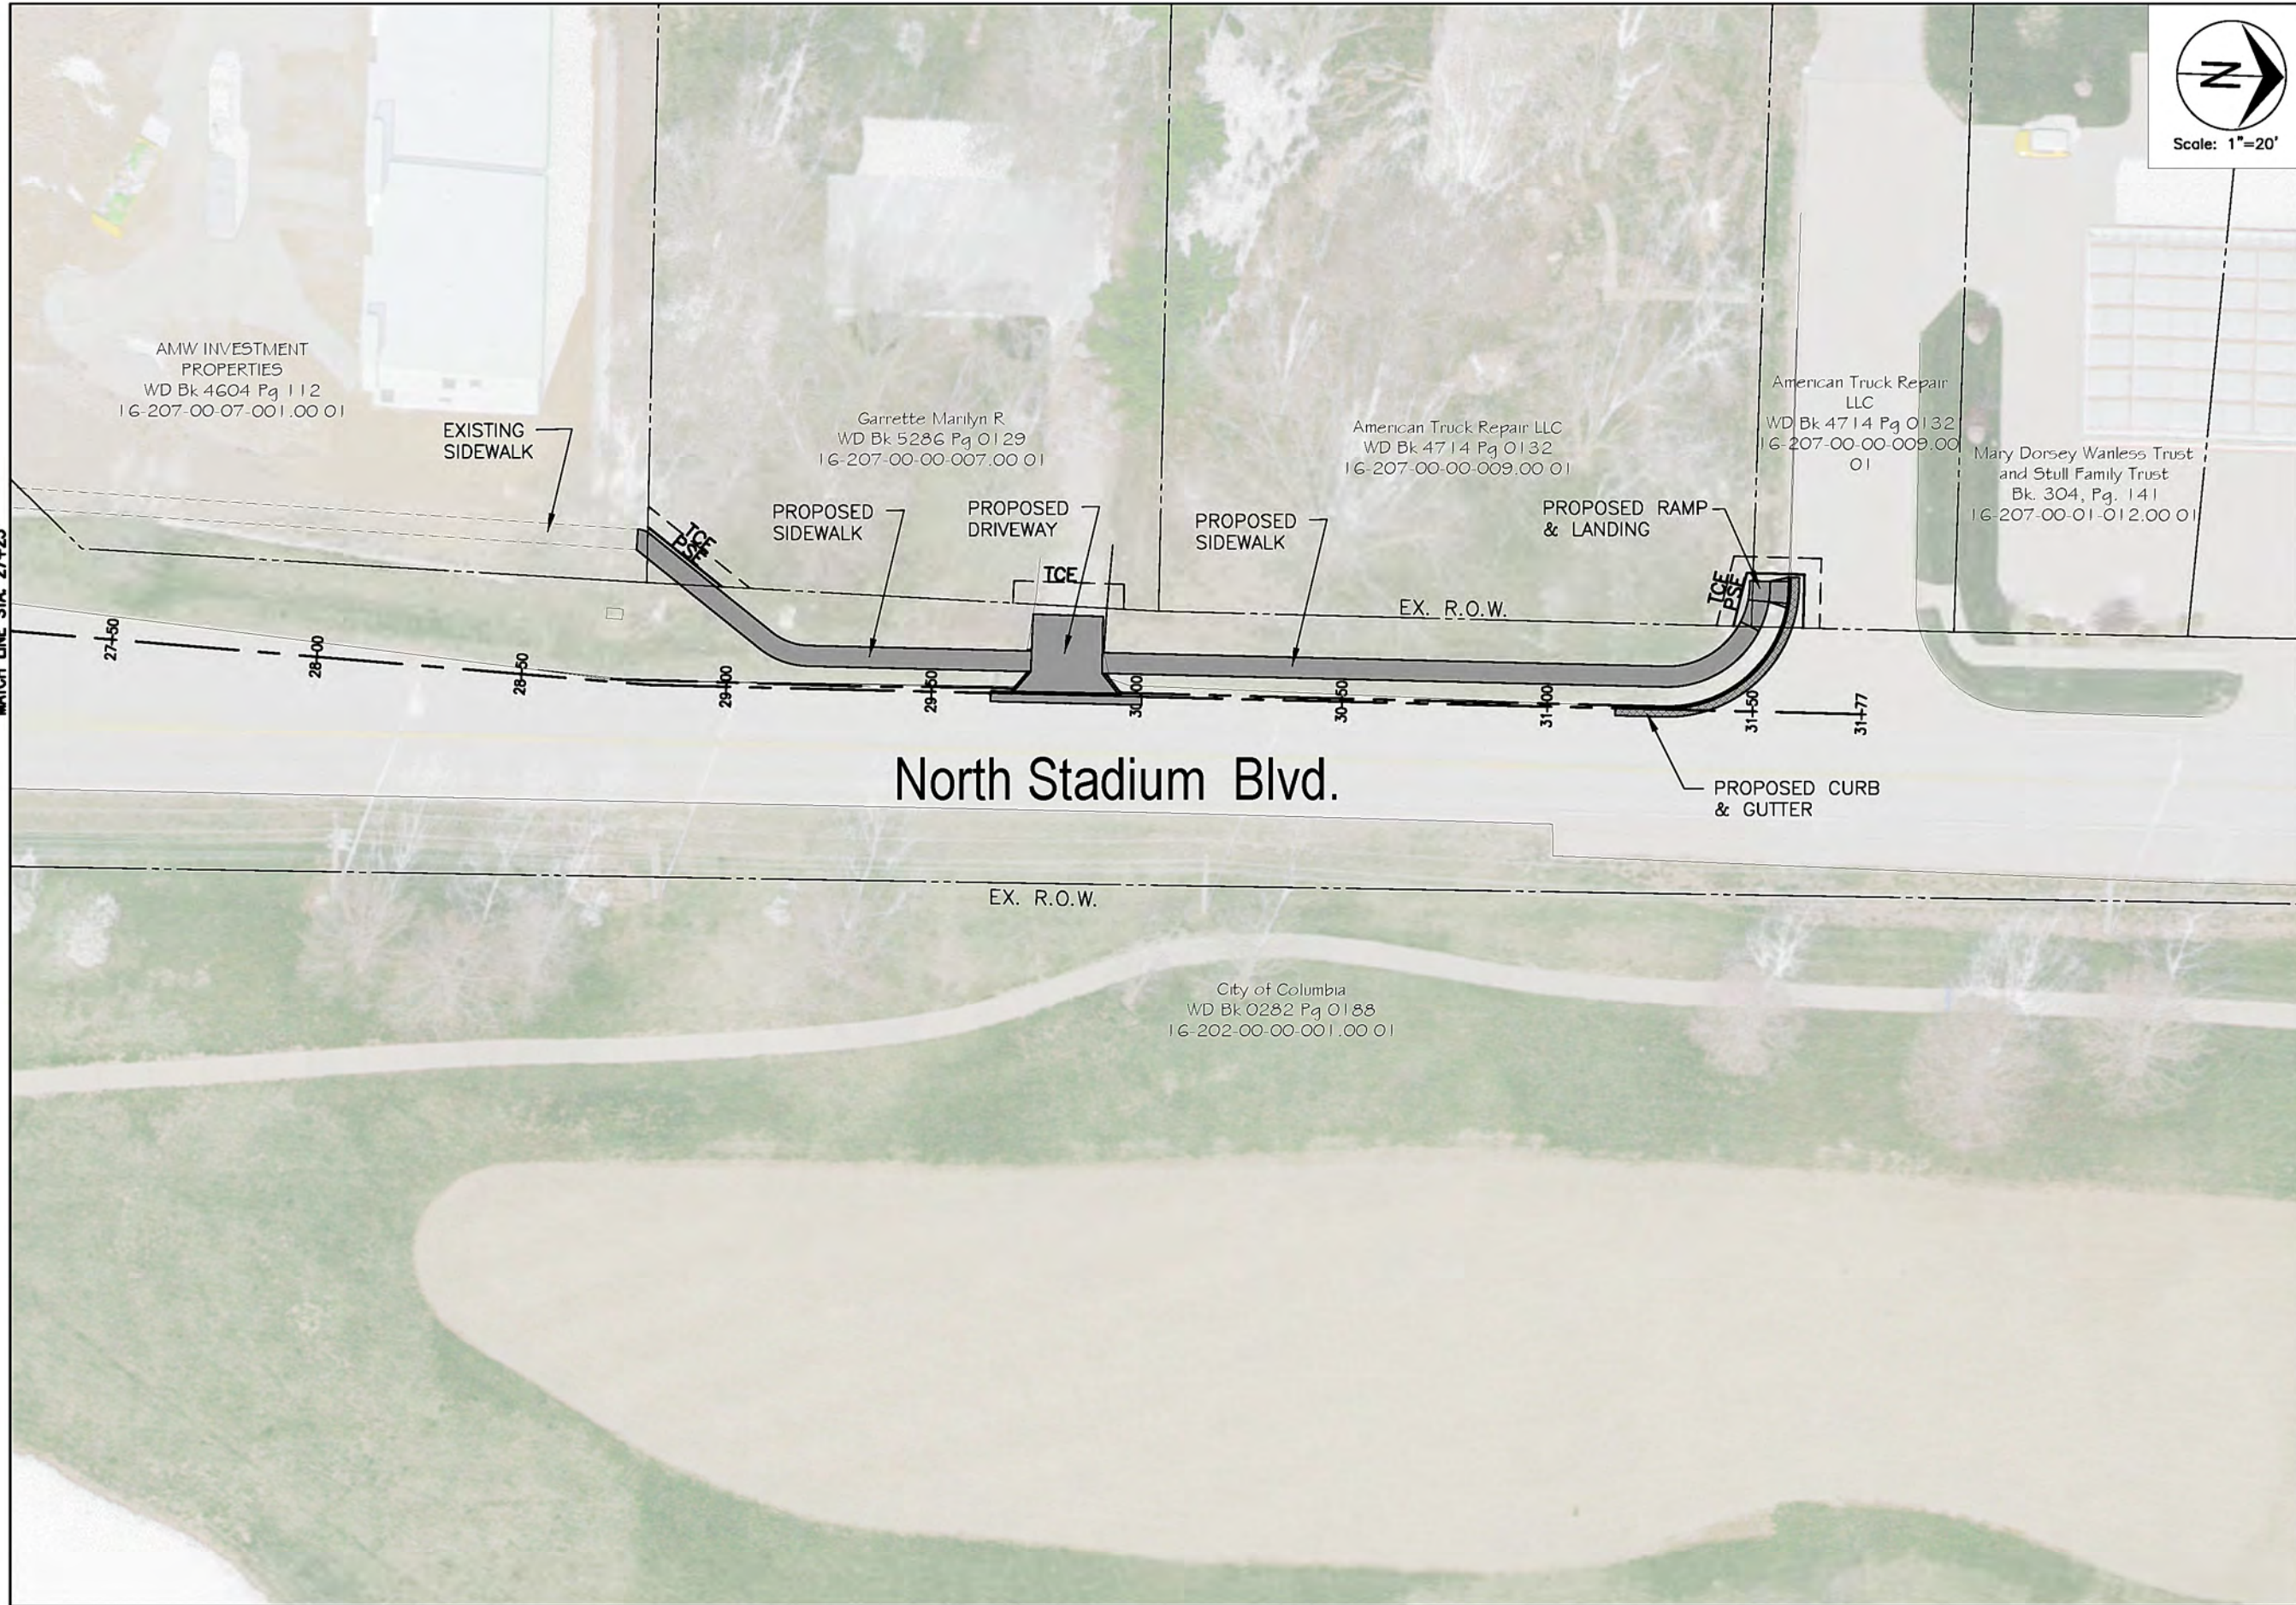

No.	Date	By	Revision

**North Stadium Blvd. Sidewalk
I-70 to Primrose Dr. North**
Plan Sheet 5


Mission
Provide safe, sustainable
infrastructure that promotes
positive communities.

701 East Broadway
P.O. Box 6015
Columbia, MO 65205
(573) 875-2489



Shane Steven Creech
Registered Professional
Engineer
PE-2007011061

File No. 00761
Scale: 1" = 20'
12/20/2021
Des. A.N.H.
Dwn. A.N.H.
Chk. A.A.A.

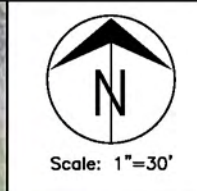

No.	Date	By	Revision

Business loop 70 W Sidewalk Plan


Mission
Provide safe, sustainable
infrastructure that promotes
positive communities.

701 East Broadway
P.O. Box 6015
Columbia, MO 65205
(573) 675-2489



Shane Steven Creech
Registered Professional
Engineer
PE-2007011061

File No.	C00761
Scale:	1" = 30'
Des.	A.N.H.
Dwn.	A.N.H.
Chk.	AAA.

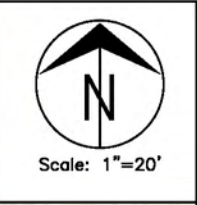

No.	Date	By	Revision

Rose Drive Sidewalk Plan

Mission
Provide safe, sustainable
infrastructure that promotes
positive communities.

701 East Broadway
P.O. Box 6015
Columbia, MO 65205
(573) 675-2489



Shane Steven Creech
Registered Professional
Engineer
PE-2007011061

File No.	C00761
Scale:	1" = 20'
Des.	A.N.H.
Dwn.	A.N.H.
Chk.	AAA.

20 10 0 10 20