


01 WEST EXTERIOR ELEVATION

1/4" = 1'-0"

PROVIDE WALL FRAMING AND BLOCKING FOR SIGNAGE AND ARCHED DRIVE-THRU CANOPY SUPPORTS, LOCATION COORDINATE WITH SHAPE DRAWINGS

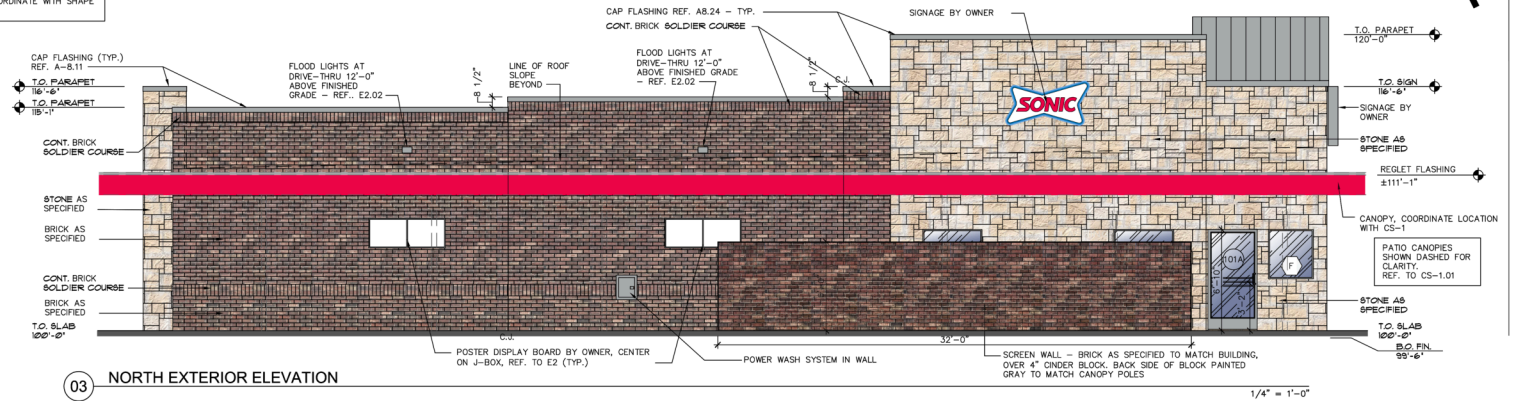

03 NORTH EXTERIOR ELEVATION

1/4" = 1'-0"