


Exhibit D

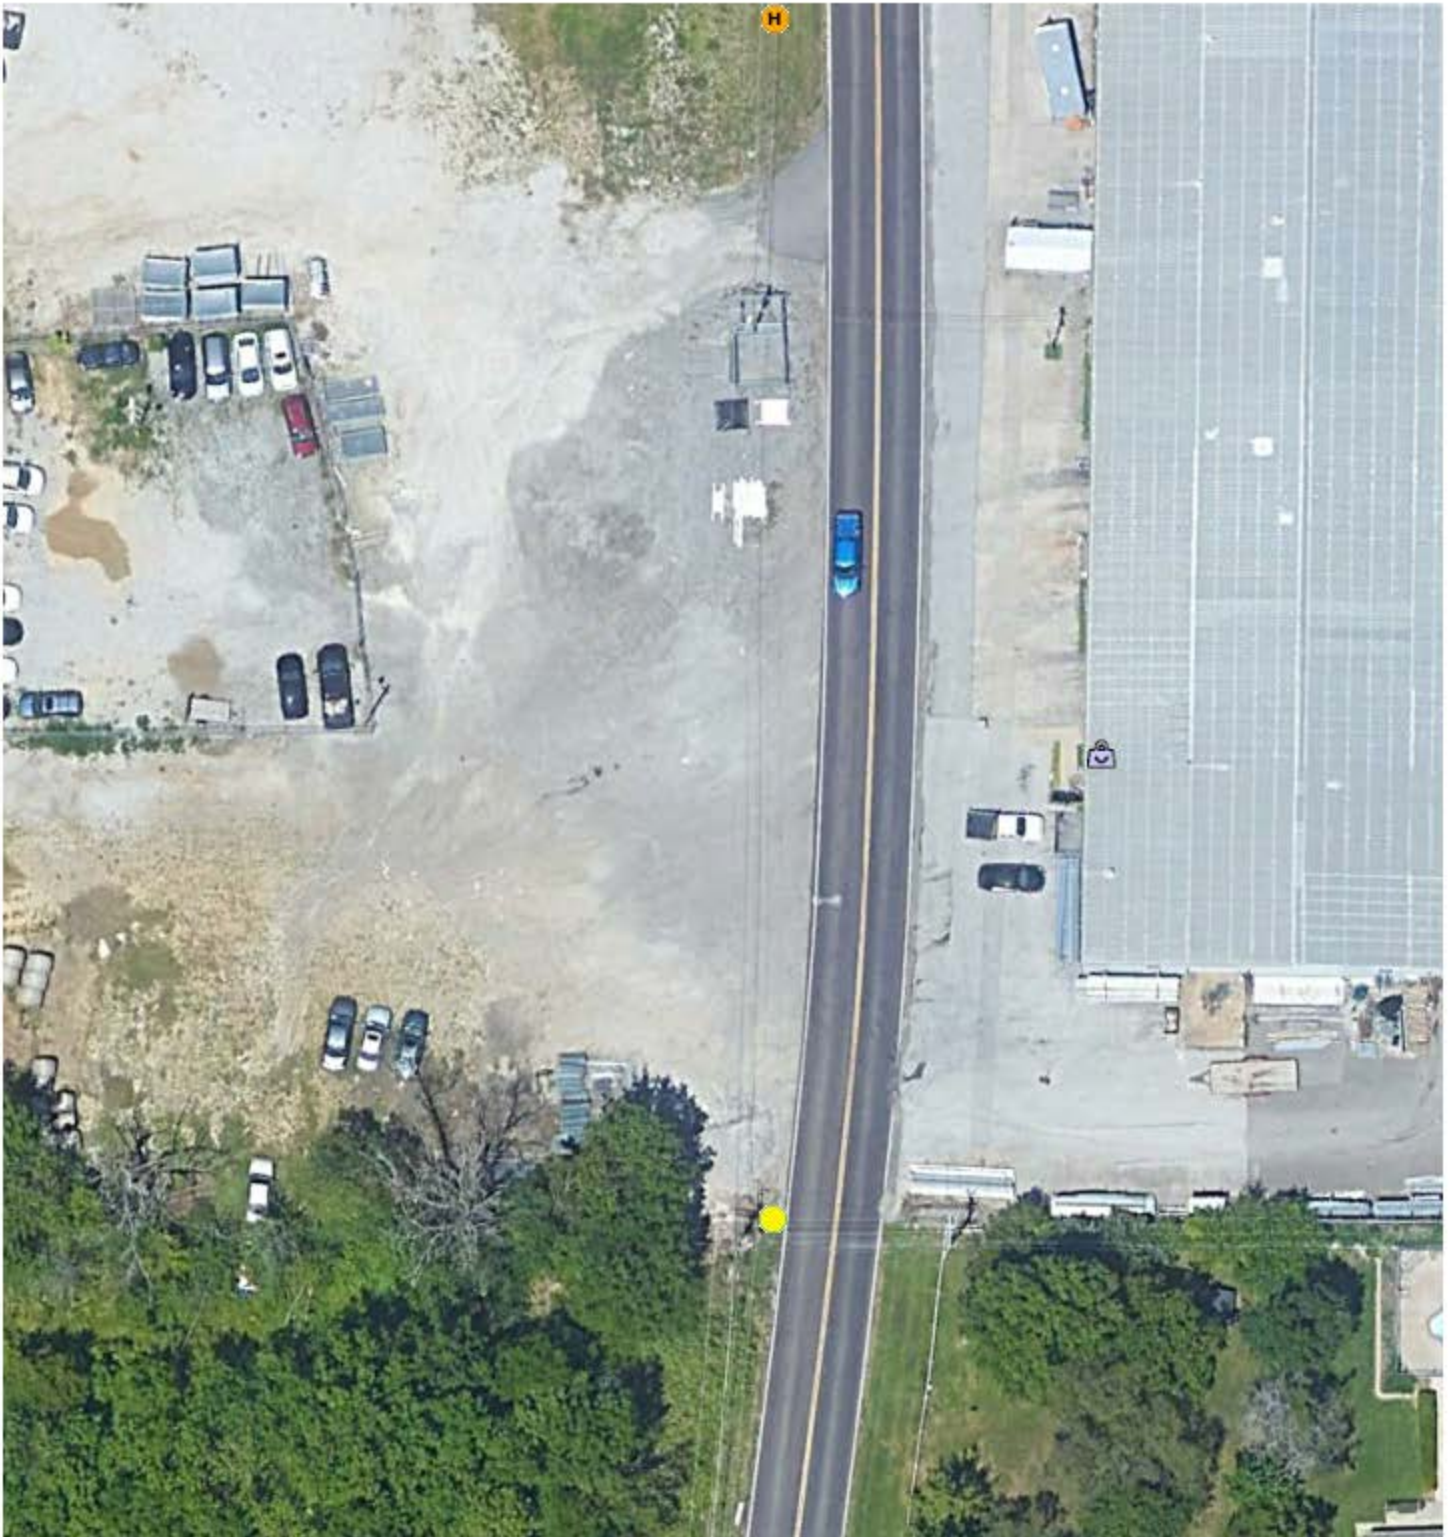

- | | | |
|-----------------------------|---------------------------------------|-----------------------------------|
| E Potential Errors | L 206W LED; 208W LED; 213W LED | ● Proposed new streetlight |
| H 100W HPS | H 250W HPS | |
| M 100W Merc Vapor | M 250W Merc Vapor | |
| L 170W LED; 175W LED | L 38W LED; 57W LED; 80W LED | |
| M 175W Merc Vapor | H 400W HPS | |
| H 175W HPS | M 400W Merc Vapor | |