



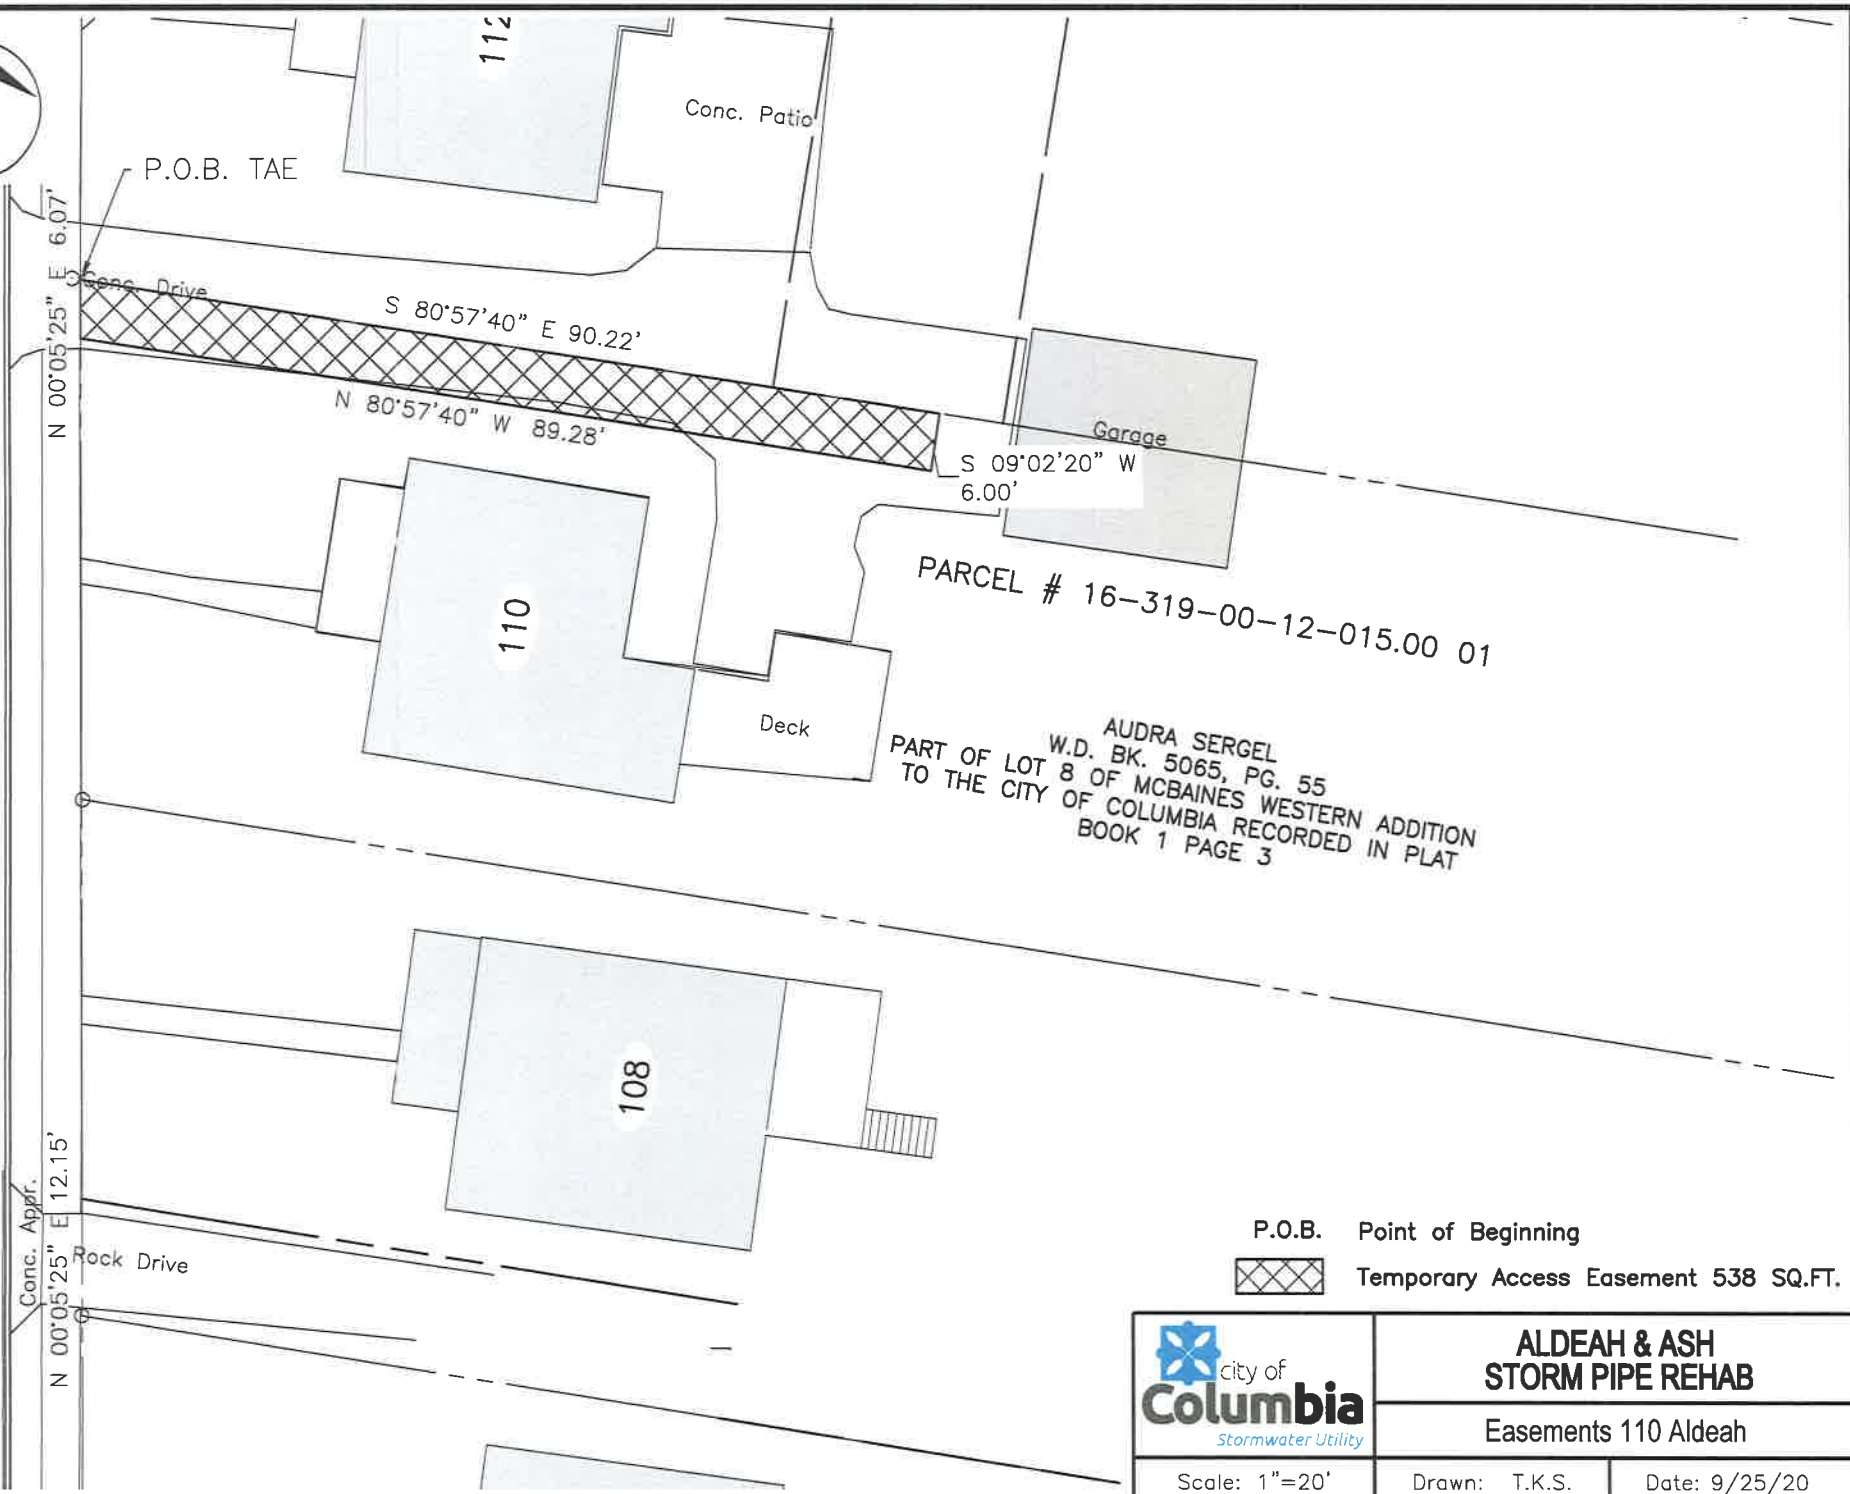


Aldeah Ave.

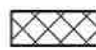

P.O.B. Point of Beginning

 Temporary Access Easement 538 SQ.FT.

	ALDEAH & ASH STORM PIPE REHAB	
	Easements 110 Aldeah	
Scale: 1"=20'	Drawn: T.K.S.	Date: 9/25/20