


Legend

- City, MH
- City, gravity
- Inlet
- Junction Structure
- ▲ Pipe End Structure
- Storm Pipe
- City Boundary

Proposed 24" Pipe

I and I Basin

Proposed Slide Gate

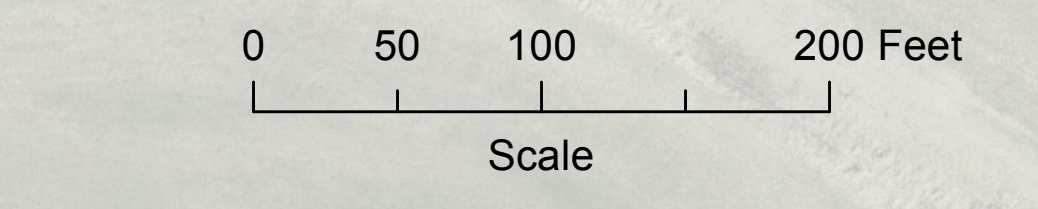

City of Columbia, Missouri
 Utilities Department
Wastewater Treatment Plant
 Proposed Pipe

Scale: As Shown	Drawn: J.K.M	Date: 2/20/2018
-----------------	--------------	-----------------

2017 Orthophoto Source: City of Columbia, MO
 Parcels Property of Boone County