

NW 1/4 NE 1/4 SEC 13
T48N R13W

- GENERAL NOTES:
 1. SEE SIGNAL SHEETS FOR DETAILS OF SIGNAL LAYOUT.
 2. SEE SPECIAL SHEETS FOR ENTRANCE PROFILES.
 3. ALL BEARINGS SHOWN ARE STATE PLANE BEARING, NAD83, CENTRAL ZONE
 4. THE CENTERLINE SHOWN ON THE PLANS IS FOR CONSTRUCTION PURPOSES ONLY.

RECEIVED
 FEB 01 2018
 CENTRAL DISTRICT
 RIGHT OF WAY DEPARTMENT


UNAPPROVED PRELIMINARY PLANS
SUBJECT TO CHANGE
 NOT TO BE REPRODUCED OR REISSUED TO OTHERS

26
 CURATORS OF THE
 UNIVERSITY OF MISSOURI
 0.0 AC. NEW R/W
 671 SF PERM. ESM'T.
 51 SF TEMP. ESM'T.
 2.2 AC. REMAINING


27
 COLUMBIA CEMETERY ASSN.
 0.00 NEW R/W
 210 SF TEMP. ESM'T.
 0.52 AC. REMAINING

28
 COLUMBIA CEMETERY ASSN.
 0.00 NEW R/W
 1,250 SF TEMP. ESM'T.
 0.43 AC. REMAINING

29
 CPD ENTERPRISES LLC
 0.00 NEW R/W
 240 SF TEMP. ESM'T.
 0.51 AC. REMAINING

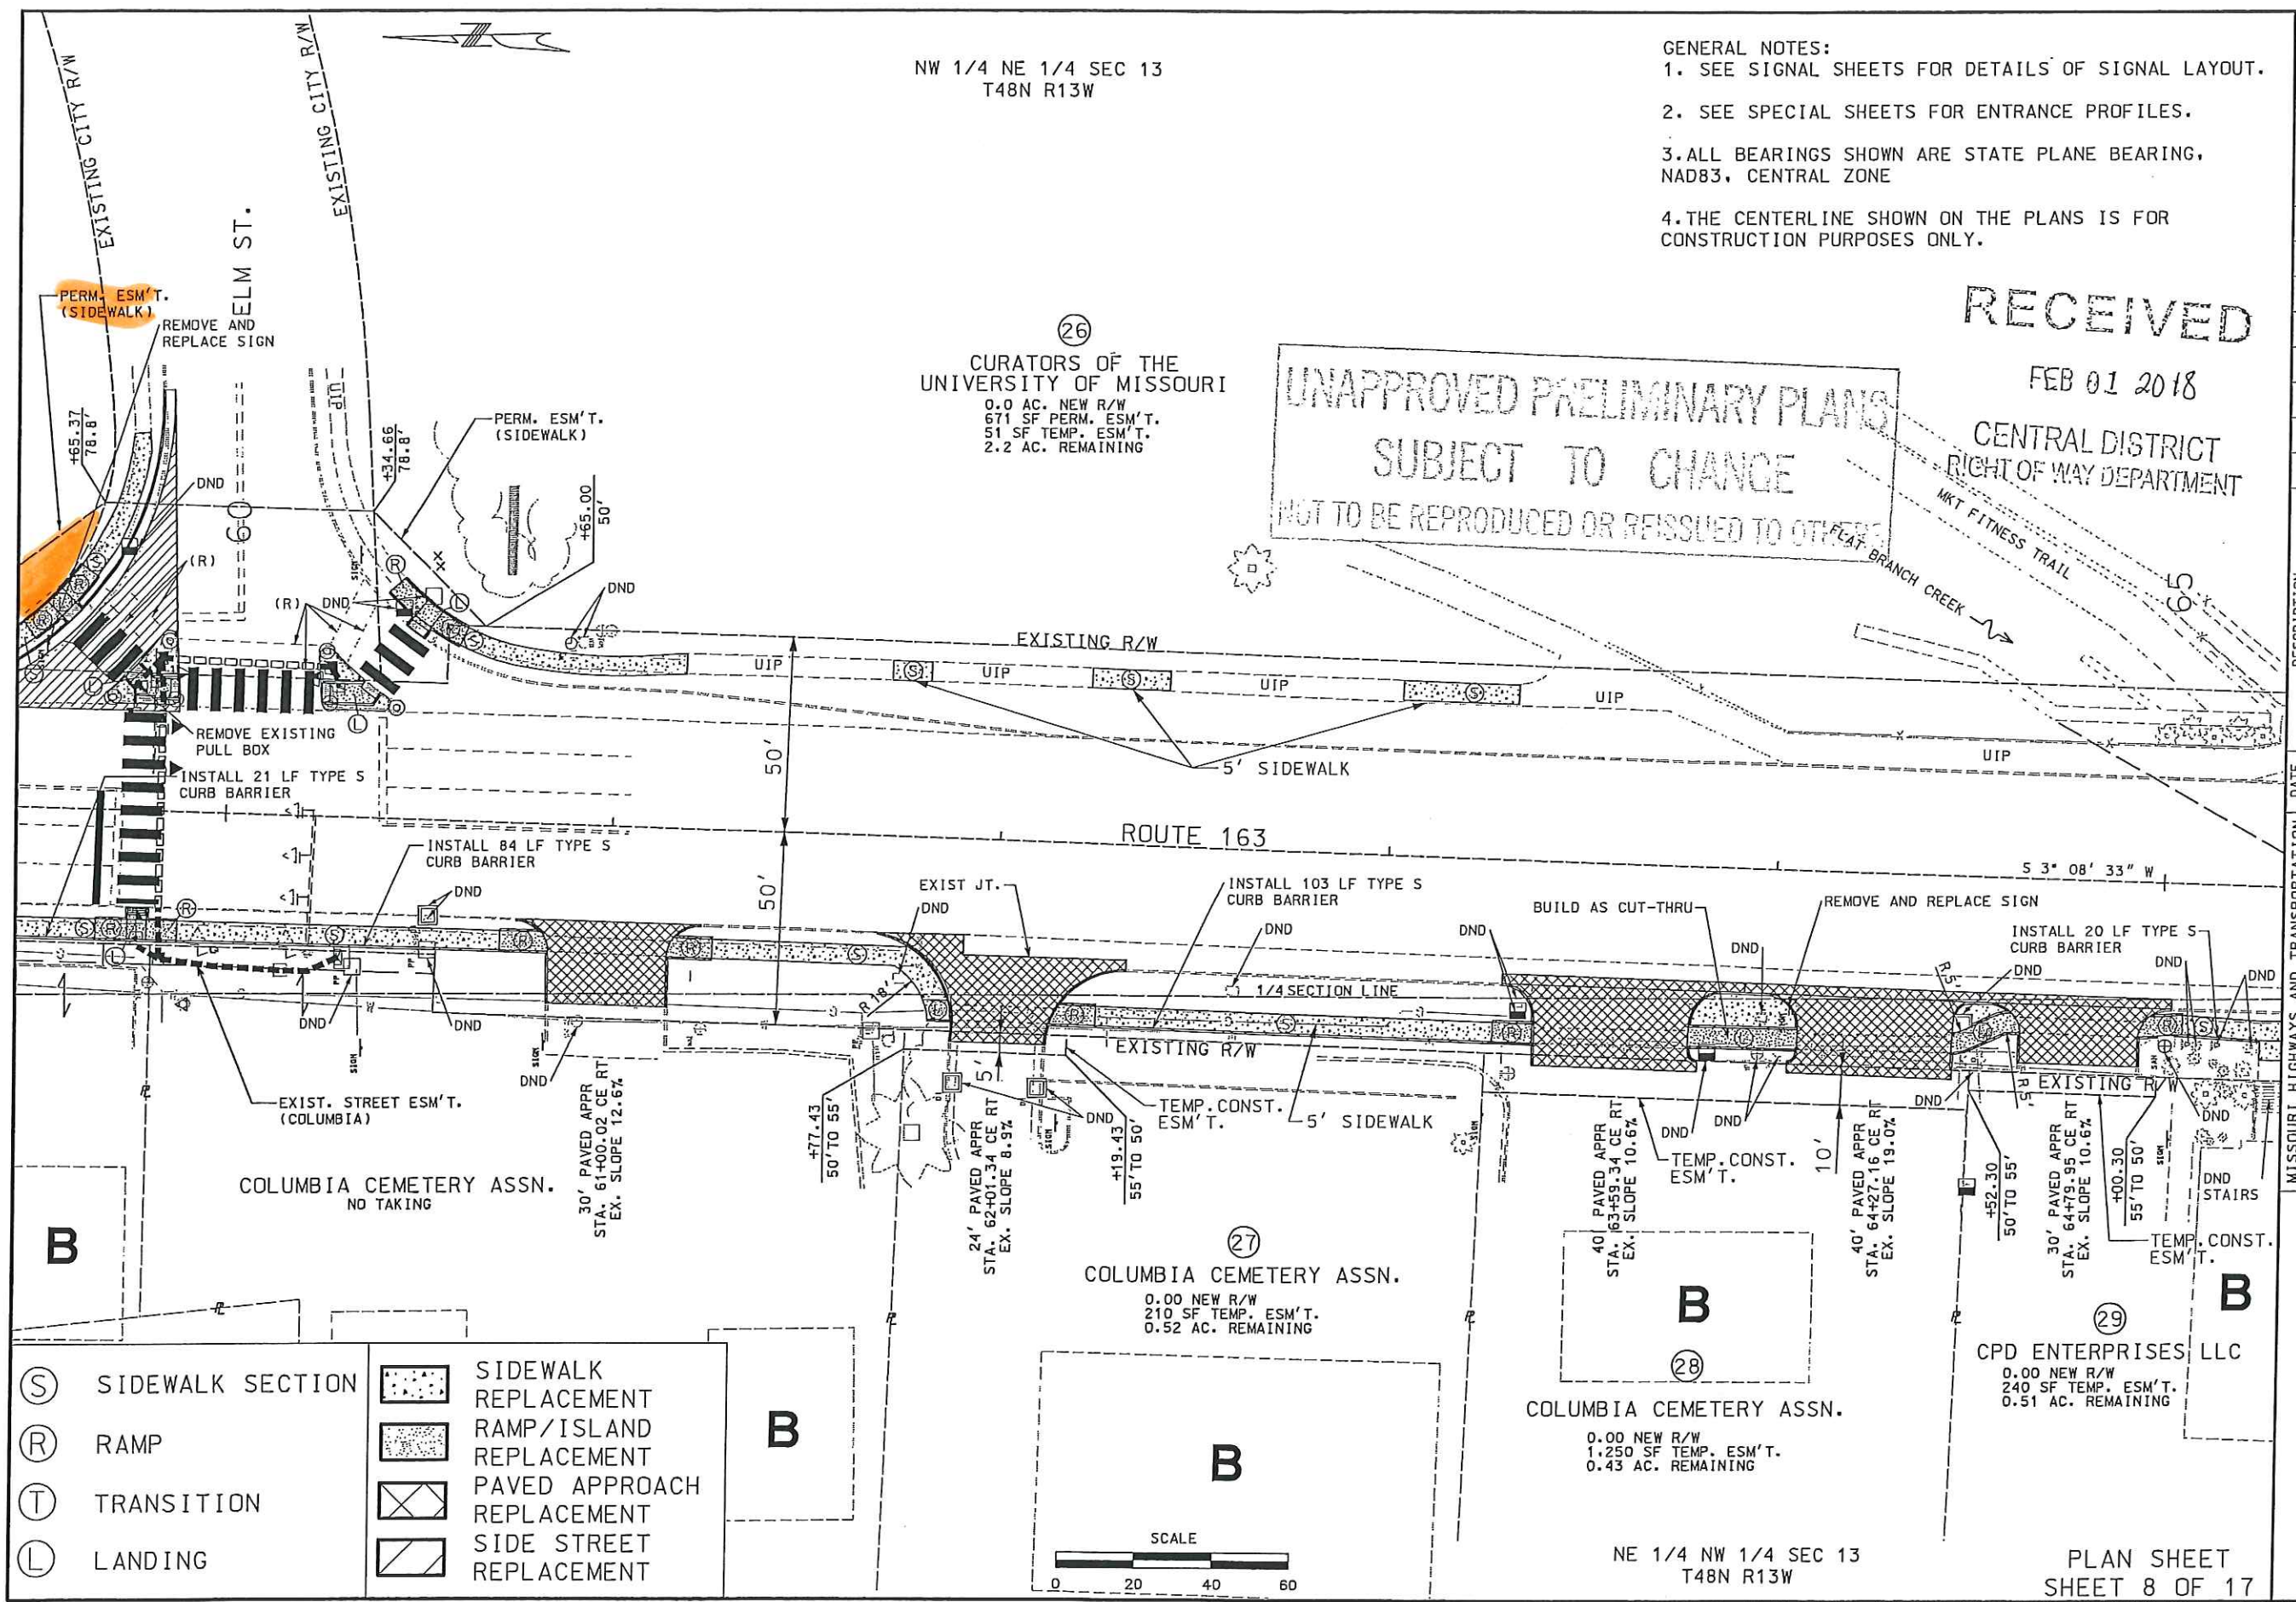

(S)	SIDEWALK SECTION	[Pattern]	SIDEWALK REPLACEMENT
(R)	RAMP	[Pattern]	RAMP/ISLAND REPLACEMENT
(T)	TRANSITION	[Pattern]	PAVED APPROACH REPLACEMENT
(L)	LANDING	[Pattern]	SIDE STREET REPLACEMENT

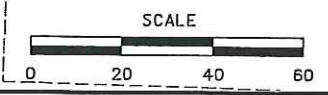

Preliminary Plans - NOT FOR CONSTRUCTION

DATE PREPARED	1/30/2018
ROUTE	163
STATE	MO
DISTRICT	CD
SHEET NO.	11
COUNTY	BOONE
JOB NO.	J5S3218
CONTRACT ID.	
PROJECT NO.	
BRIDGE NO.	

MISSOURI HIGHWAYS AND TRANSPORTATION COMMISSION

Bartlett & West
 1719 SOUTHBRIDGE DR. SUITE 100 - JEFFERSON CITY, MO 65103-4008
 PHONE 573-634-3181 - FAX 573-634-7804
 CERTIFICATE OF AUTHORITY NO. 000167 - ENGINEERING
 WWW.BARTLETTWEST.COM

105 WEST CAPITOL JEFFERSON CITY, MO 65102
 1-888-ASK-MODOT (1-888-275-6636)

PLAN SHEET SHEET 8 OF 17

IF A SEAL IS PRESENT ON THIS SHEET IT HAS BEEN ELECTRONICALLY SEALED AND DATED.