


### Legend

#### Existing Sanitary Structures

- City Structure
- Private Structure
- ▲ Private Cleanout

#### Existing Sanitary Pipes

- City Sewer
- - - Private Sewer
- Phase 1
- Future Phases
- Phase 1
- Future Phases

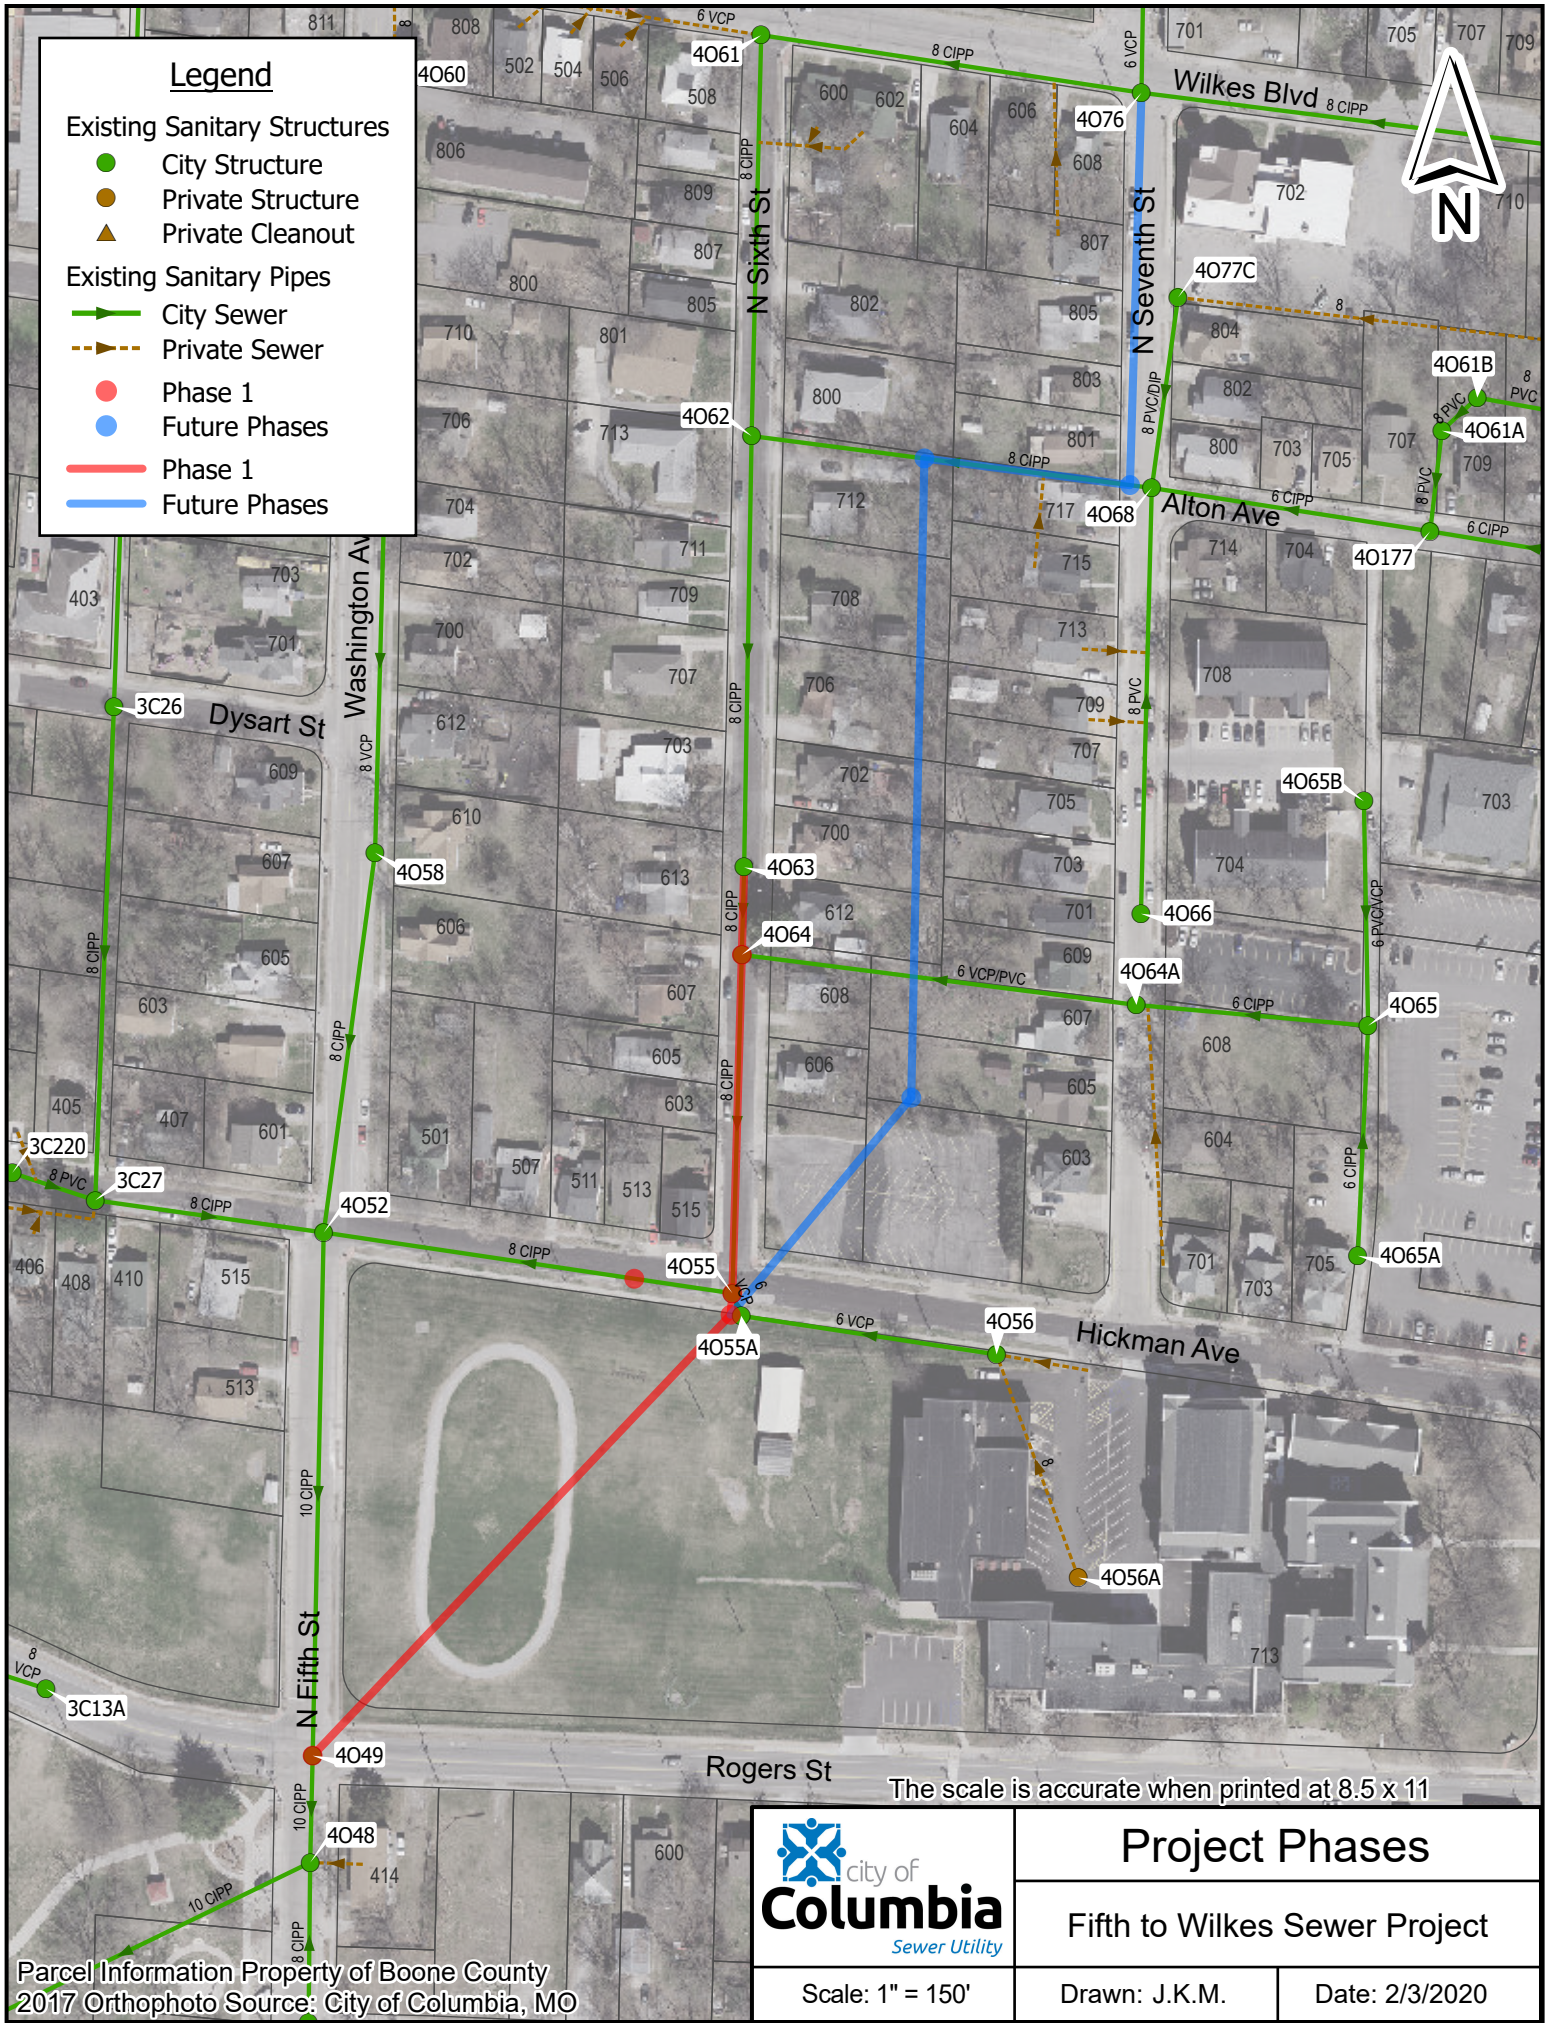

Parcel Information Property of Boone County  
2017 Orthophoto Source: City of Columbia, MO



## Project Phases

Fifth to Wilkes Sewer Project

Scale: 1" = 150'

Drawn: J.K.M.

Date: 2/3/2020