


WILLIAM STREET – BOUCHELLE AVENUE  
NOT TO SCALE

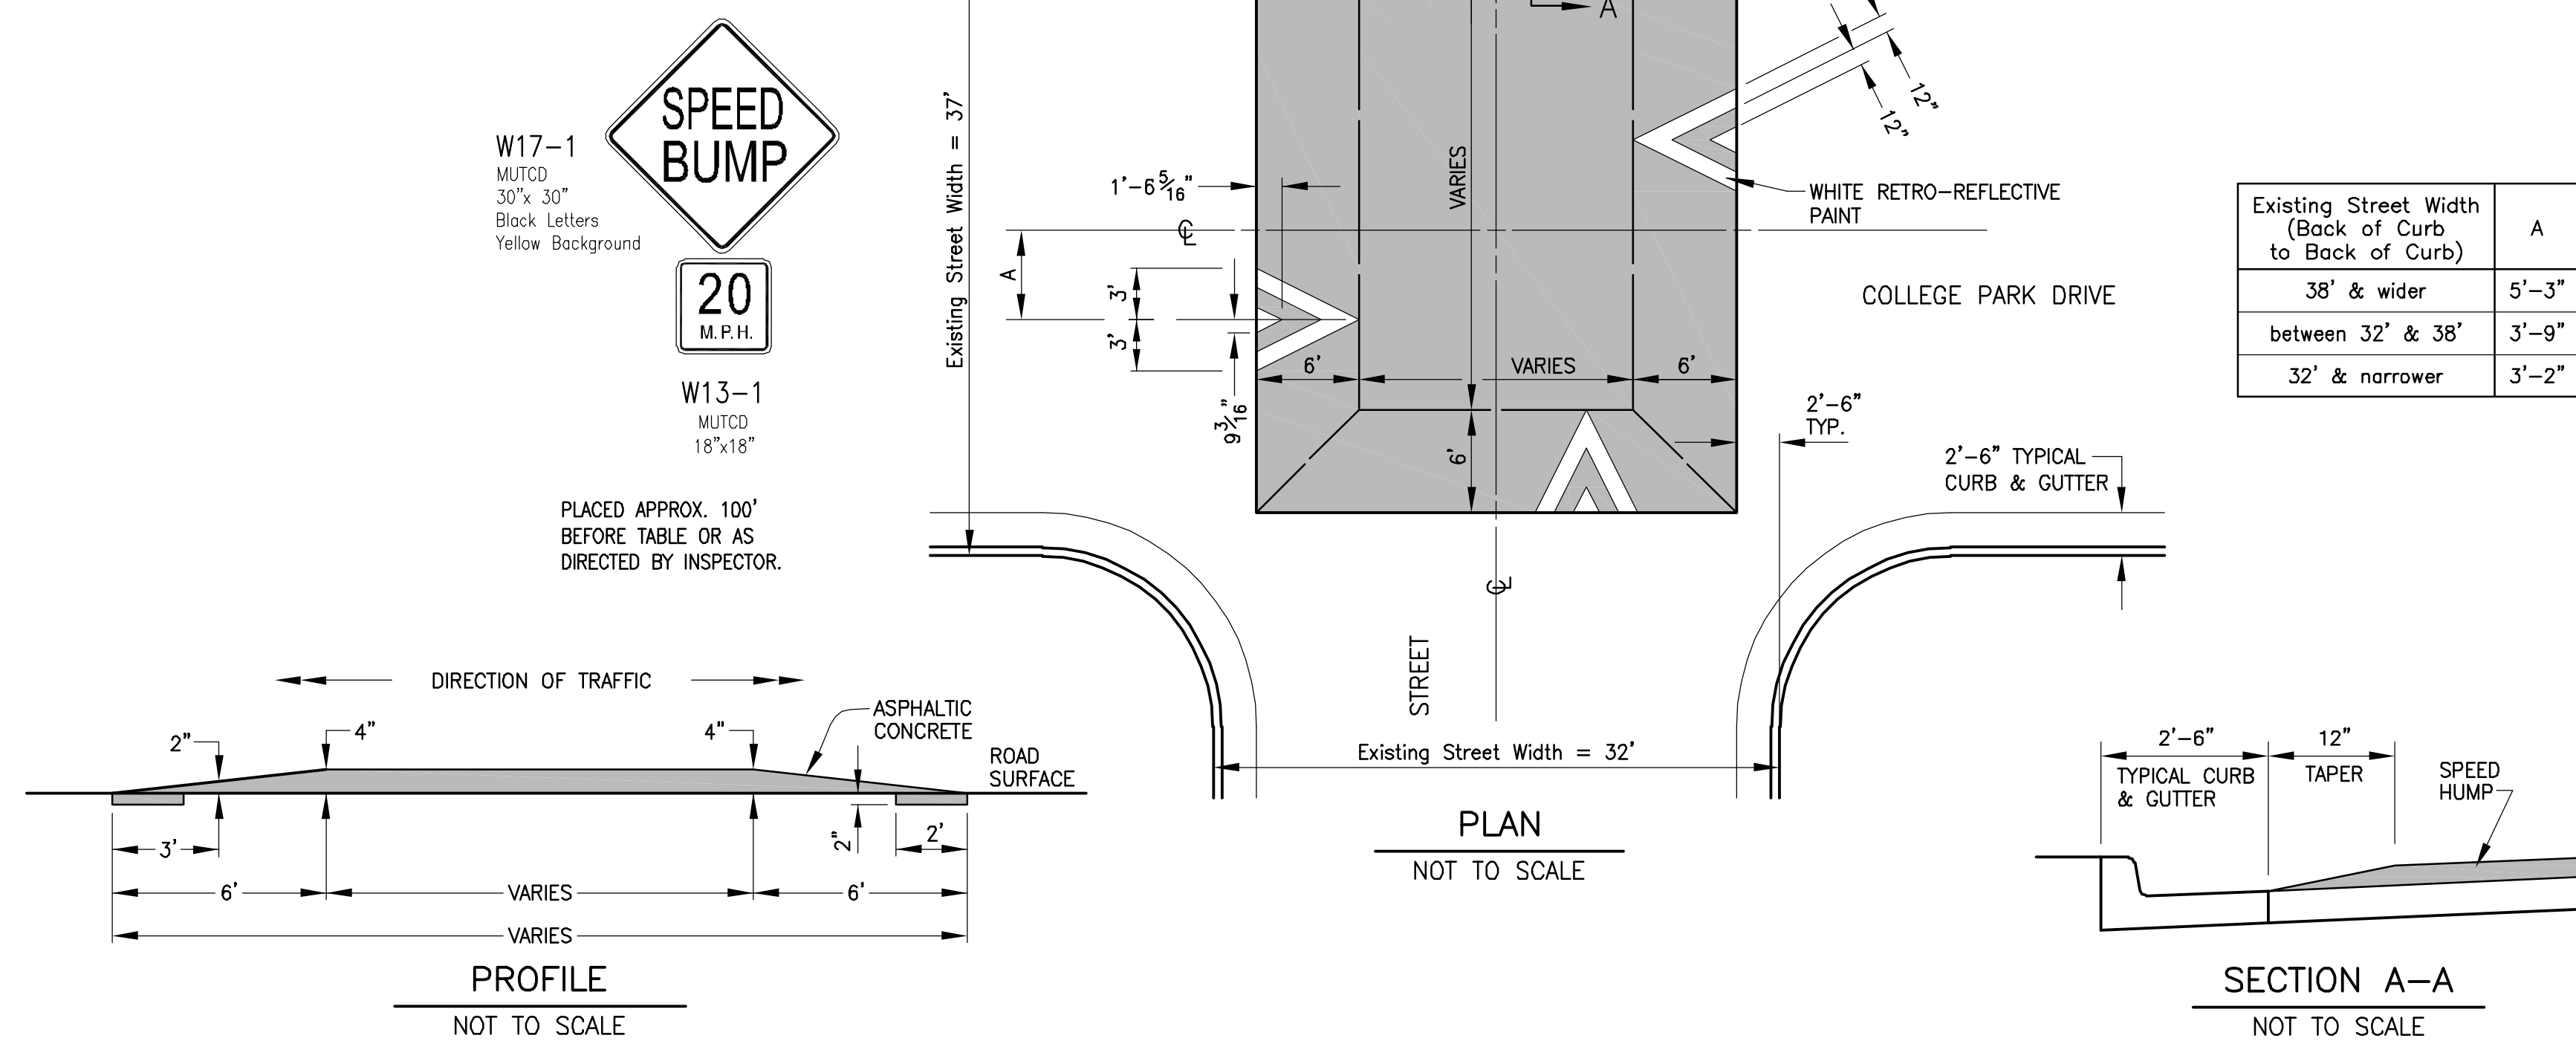

SPEED TABLE – T-INTERSECTION

No.	Date	By	Revision

**WILLIAM STREET  
TRAFFIC CALMING**  
Speed Tables

City of Columbia, Missouri  
Department of Public Works

David Allen Nichols  
Registered Professional Engineer  
E-24212

File No. .  
Scale: As Shown  
Date: 4/10/2019  
Des. T.N.S.  
Dwn. D.G.W.  
Chk. J.D.R.