

Thompson Center


Logistics Plan

Pre - Mobilization

- 1 Site Fence
- 2 Parking Area
- 3 Emergency Gathering Space

- 4 WT Trailers
- 5 Restroom Facilities
- 6 Site Access Gates

01.15.24 - 02.02.24

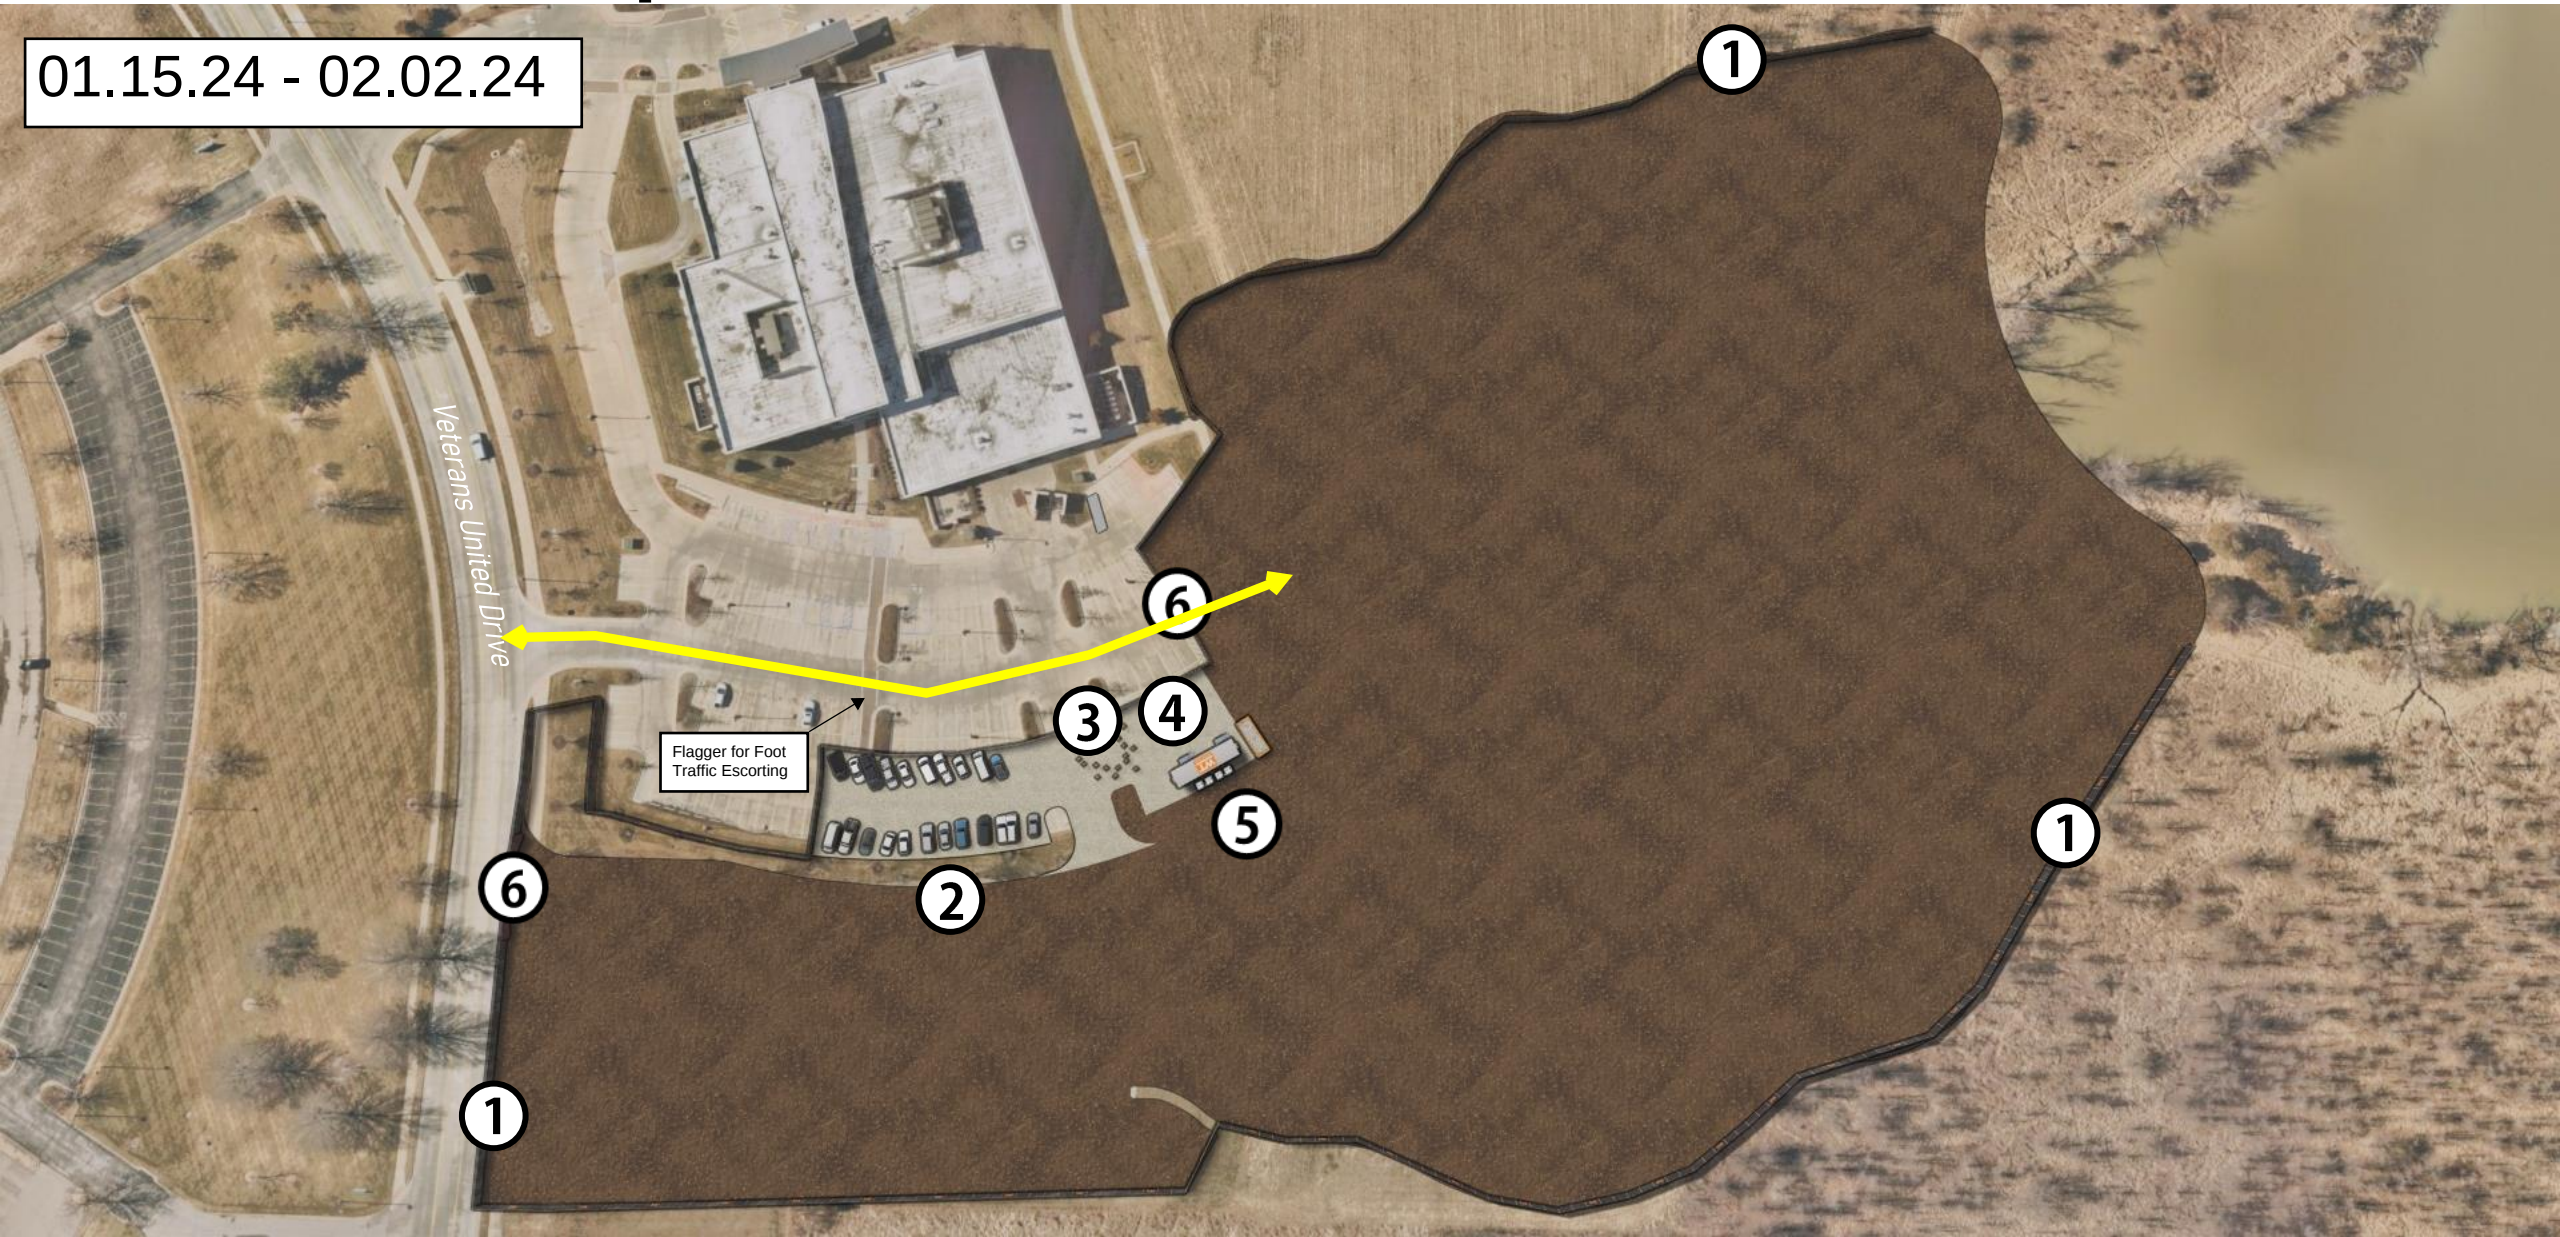

Thompson Center


Logistics Plan

Pre - Mobilization

- 1 Site Fence
- 2 Parking Area
- 3 Emergency Gathering Space

- 4 WT Trailers
- 5 Restroom Facilities
- 6 Site Access Gates

02.02.24 - 04.08.24

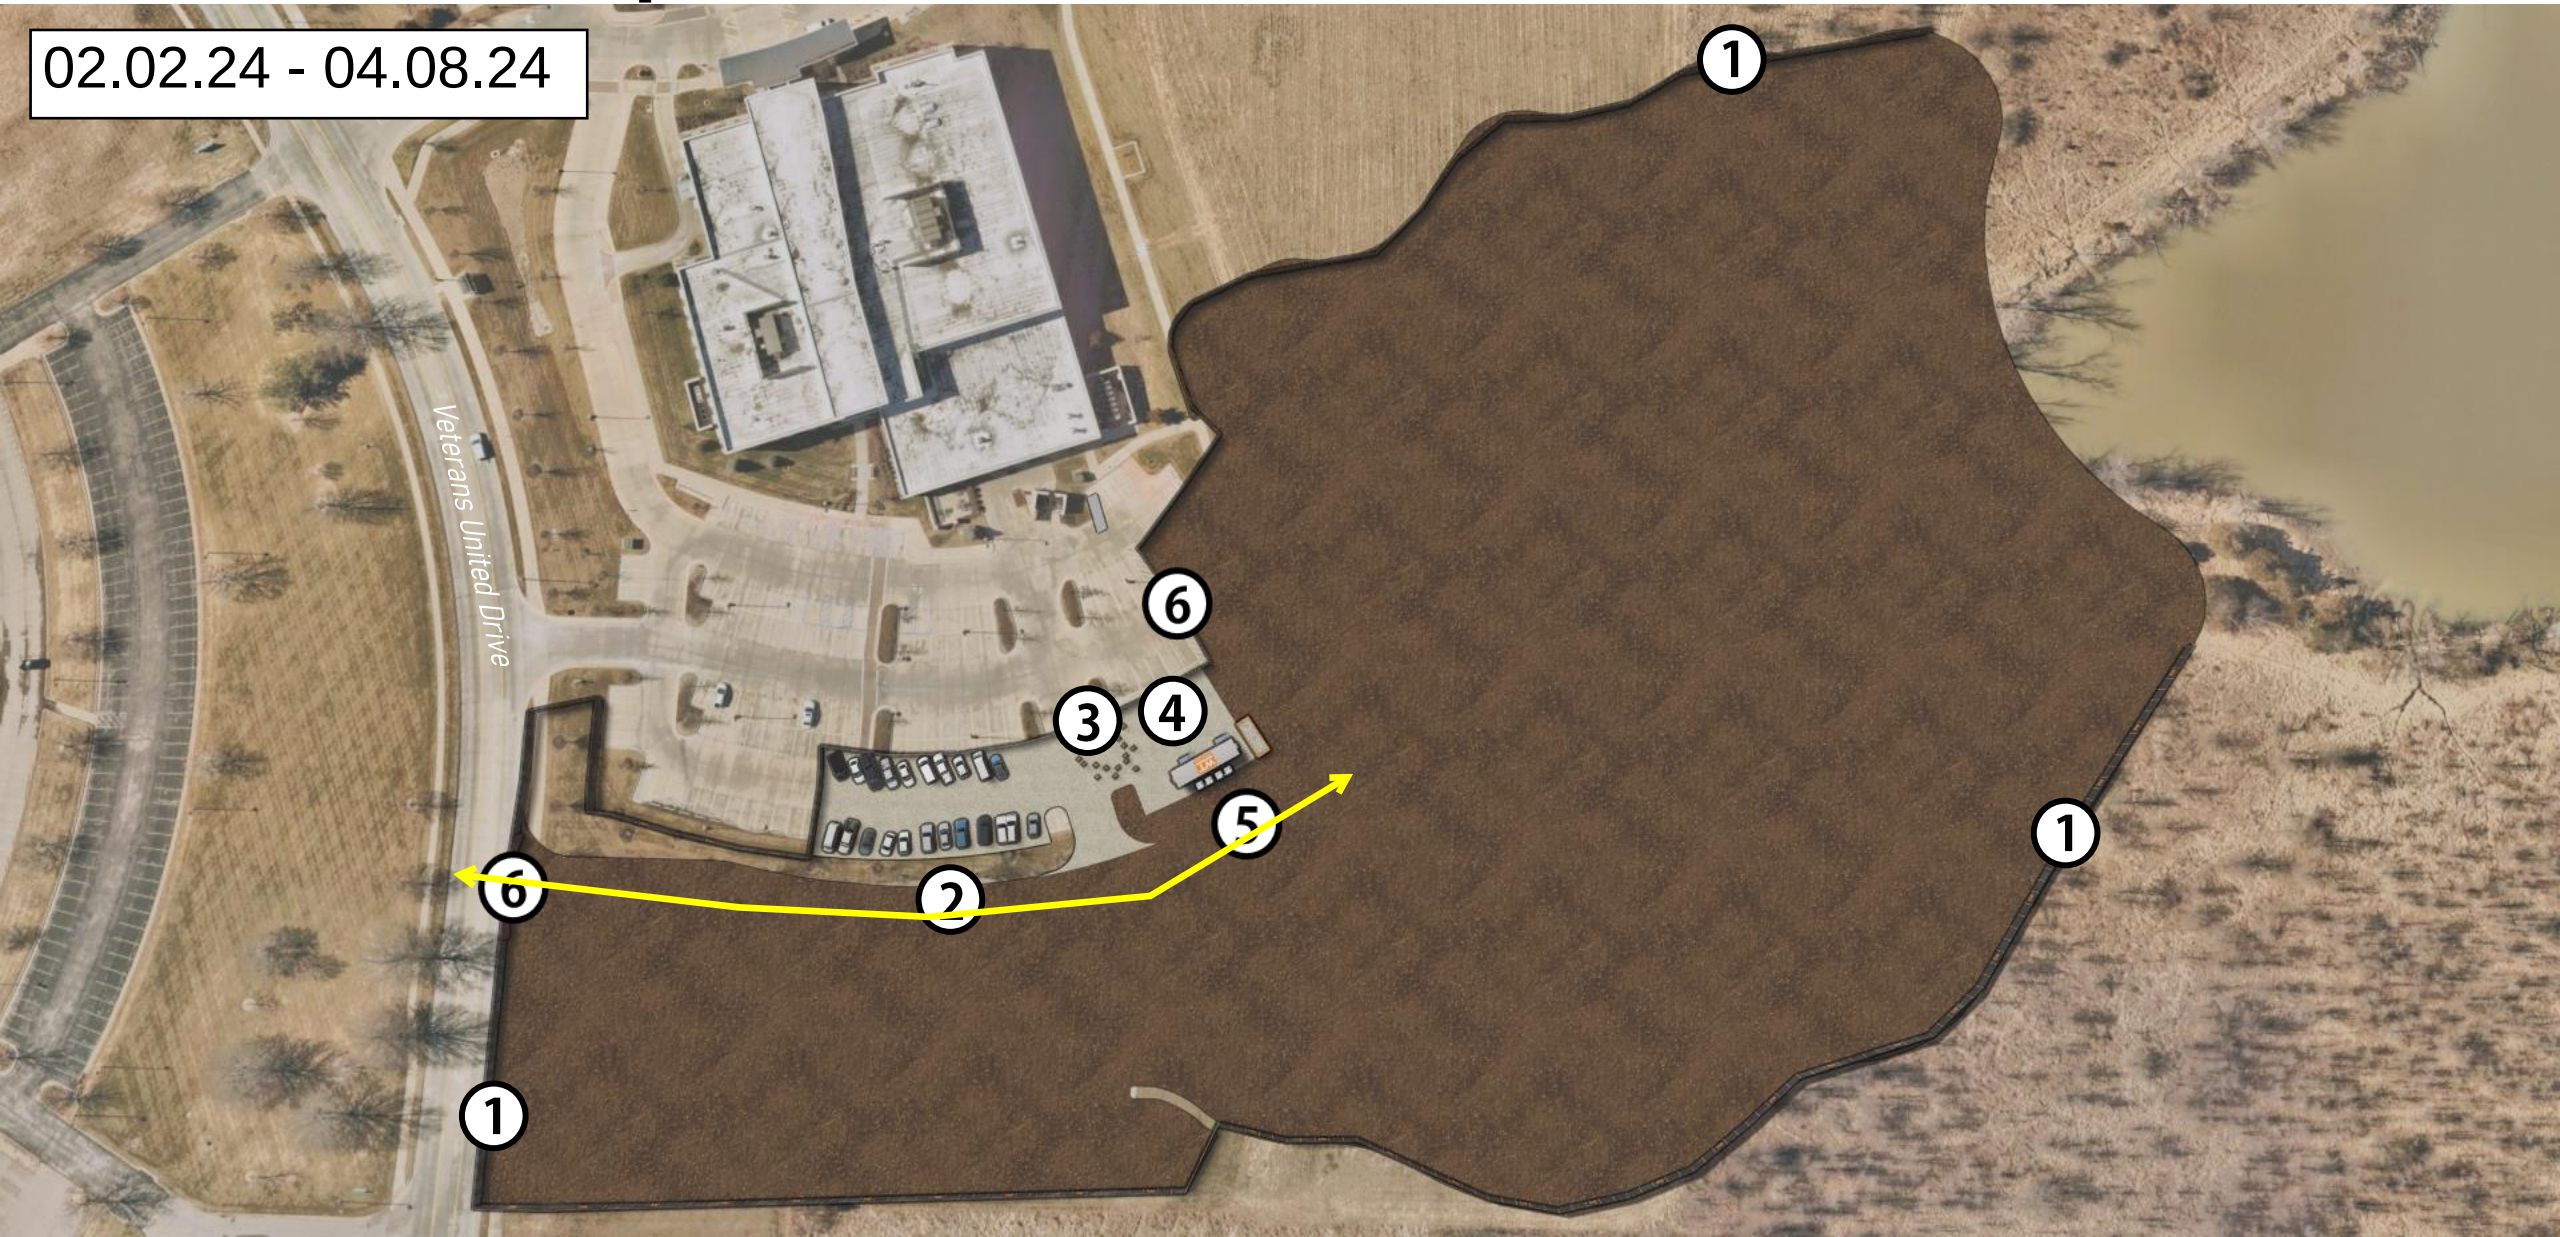

Thompson Center


Logistics Plan

Phase I: Parking

- 1 Site Fence
- 2 Parking Area
- 3 Emergency Gathering Space

- 4 WT Trailers
- 5 Restroom Facilities
- 6 Site Access Gates
- 7 Delivery Route

- 8 Laydown Area
- 9 Dumpsters
- 10 Trade Partner Trailers/Conex
- 11 Phased Work Area

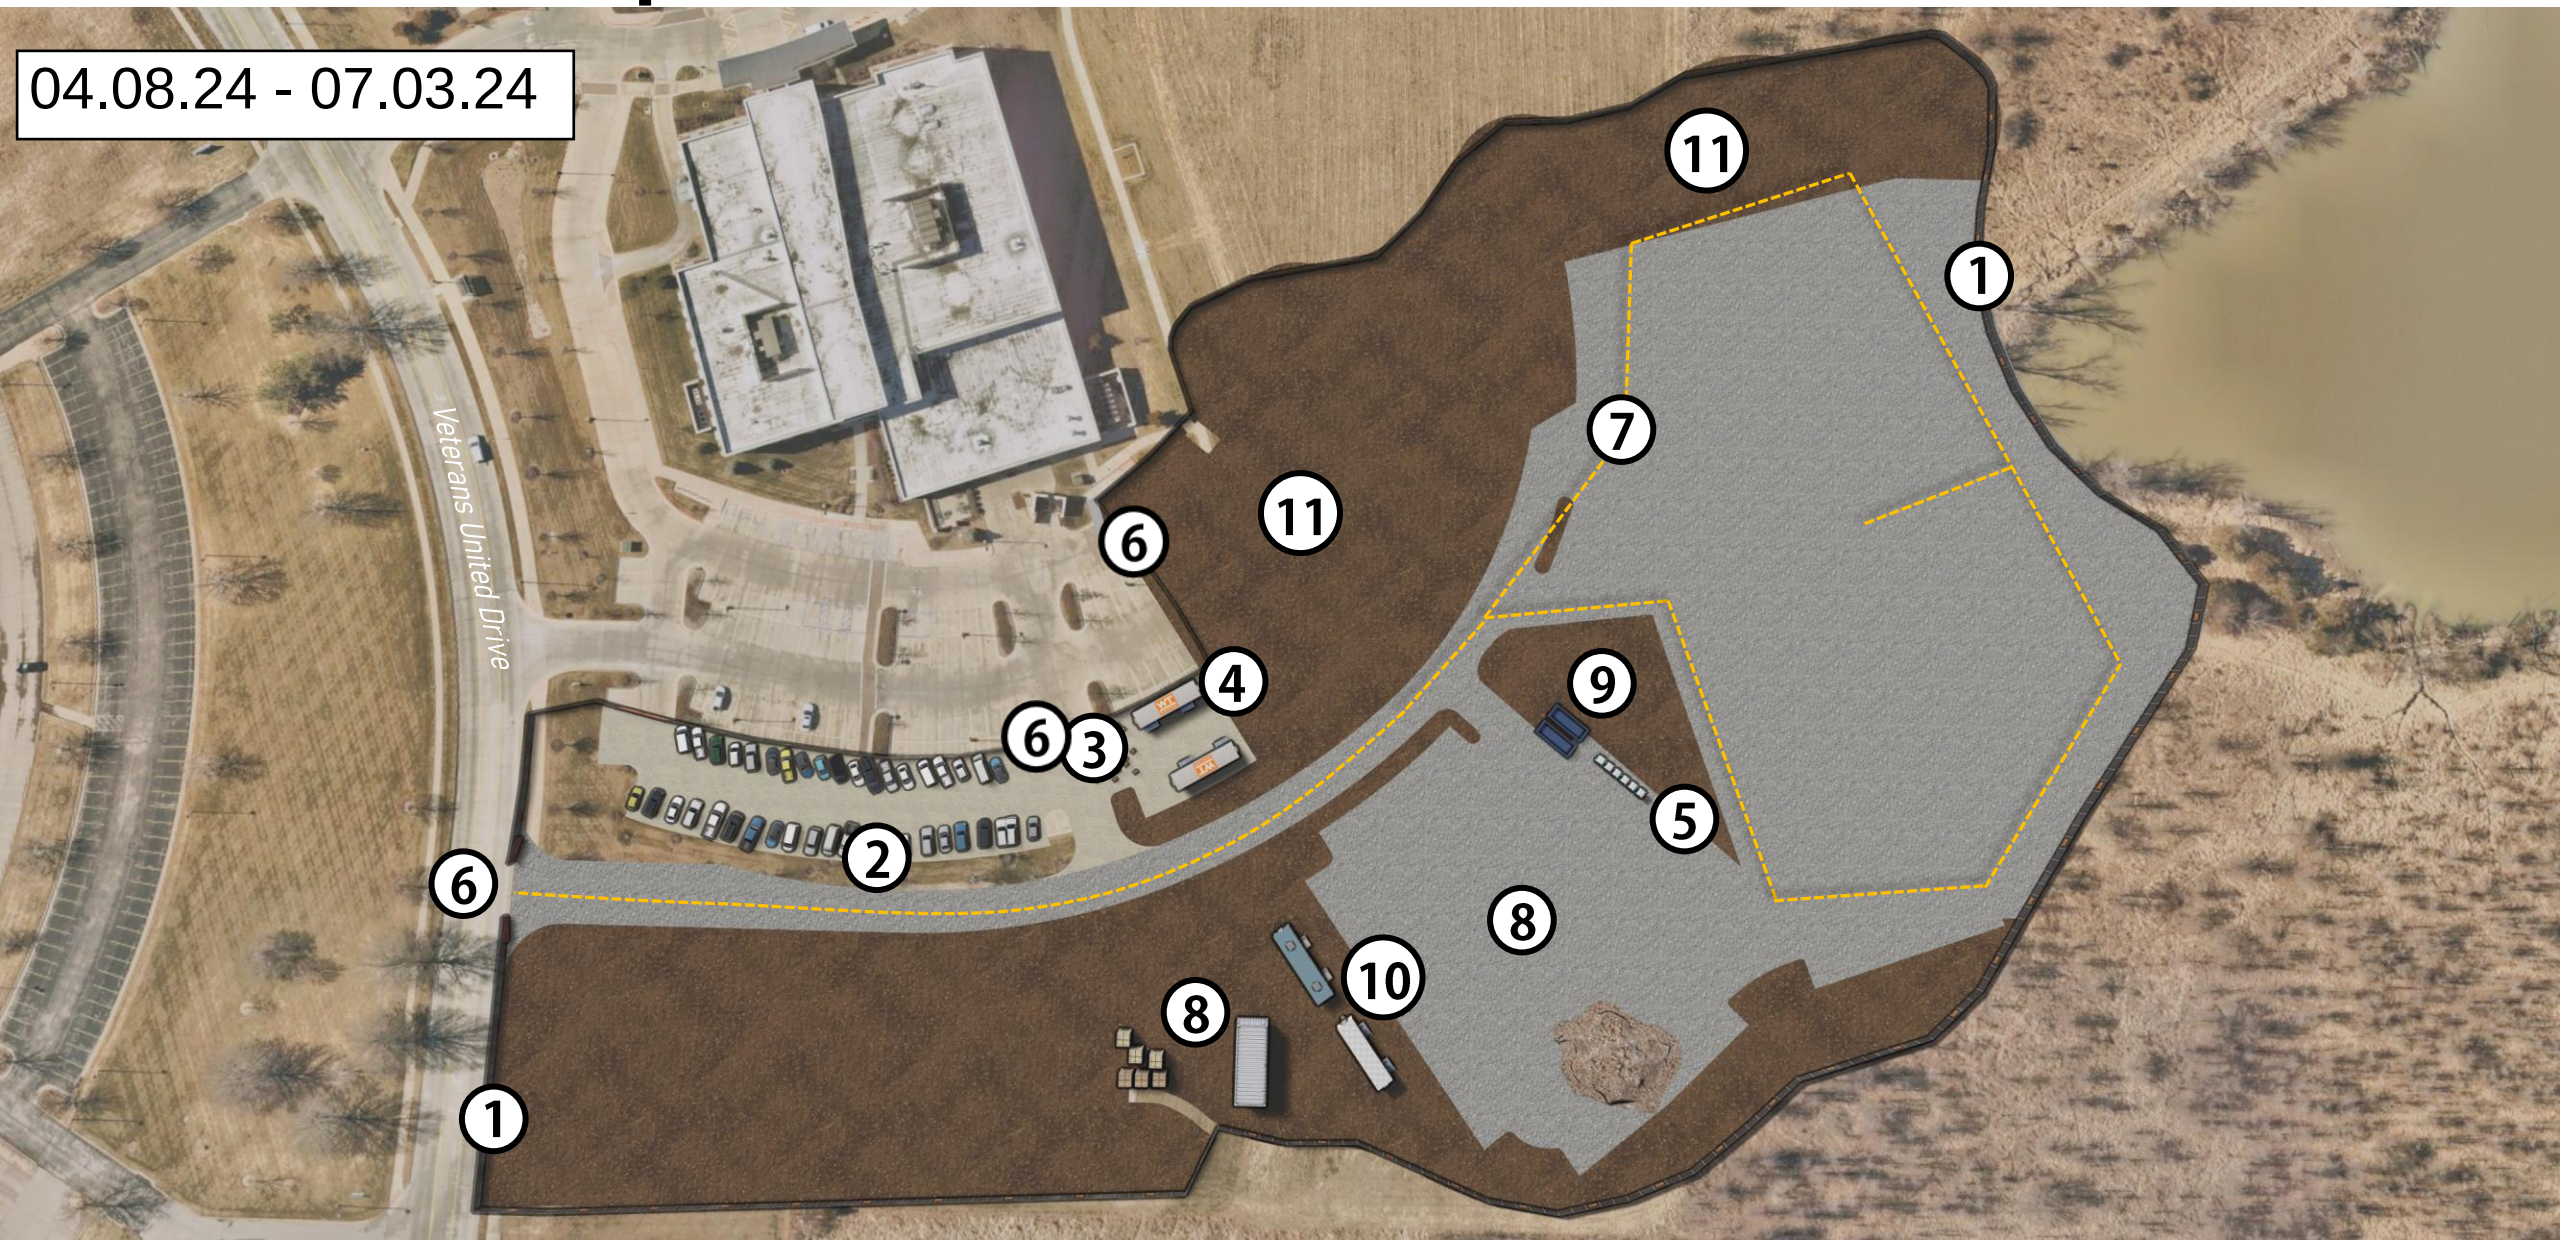

04.08.24 - 07.03.24

Thompson Center

Logistics Plan

Phase II: Main Road


- 1 Site Fence
- 2 Parking Area
- 3 Emergency Gathering Space

- 4 WT Trailers
- 5 Restroom Facilities
- 6 Site Access Gates
- 7 Delivery Route

- 8 Laydown Area
- 9 Dumpsters
- 10 Trade Partner Trailers/Conex
- 11 Phased Work Area



07.03.24 - 09.25.24

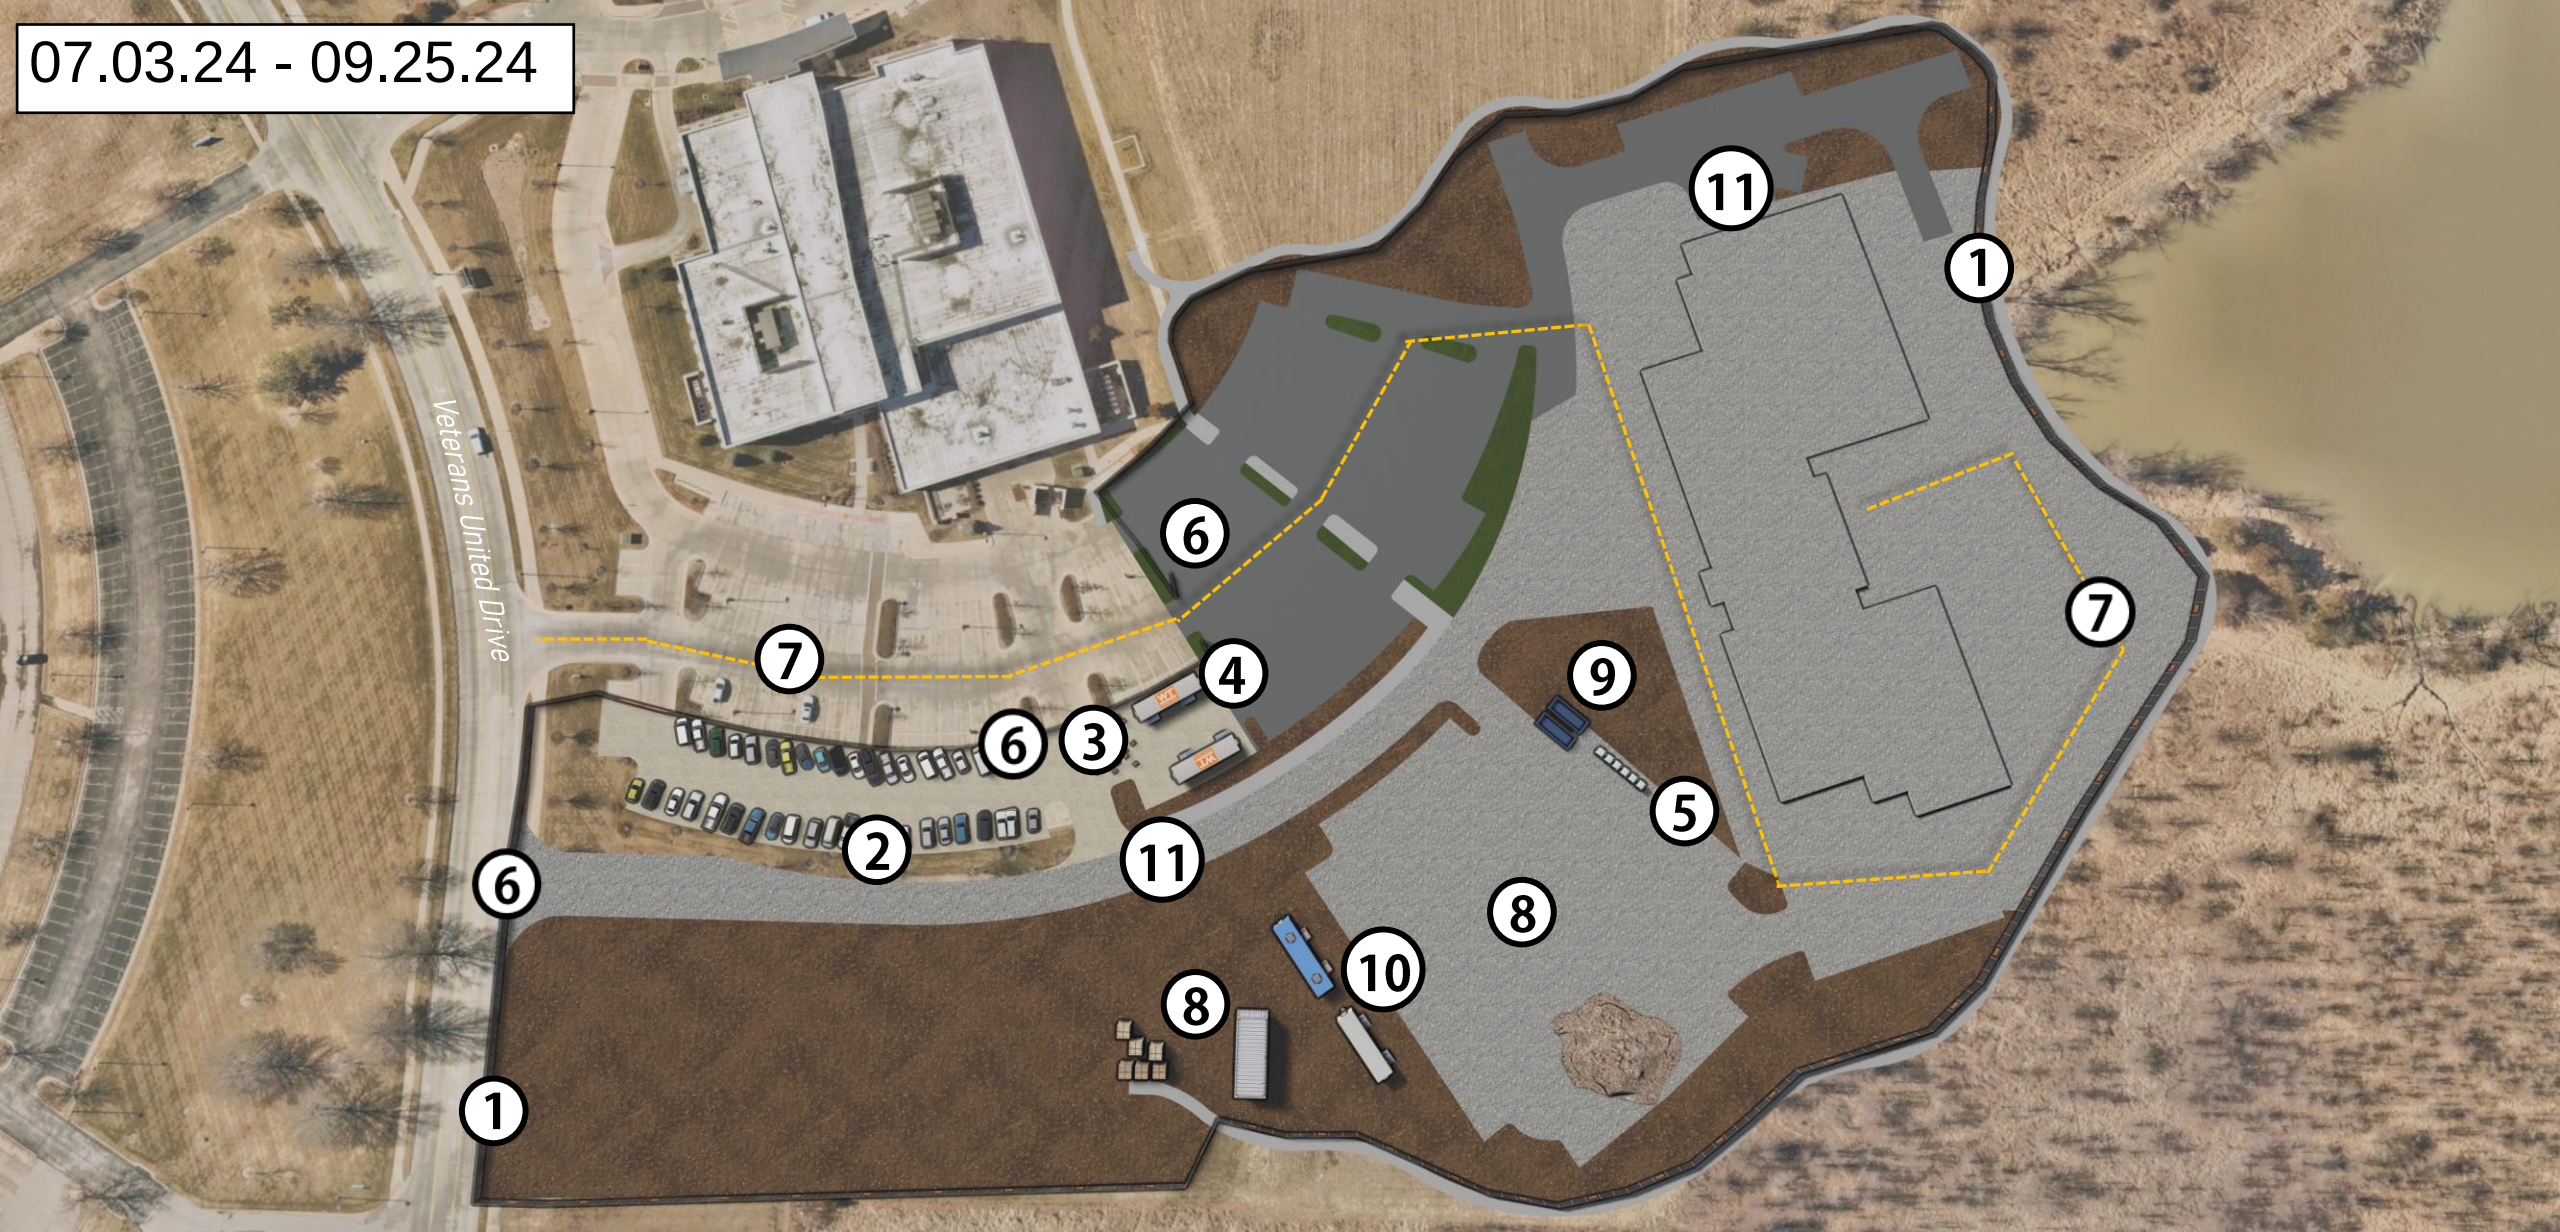

Thompson Center


Logistics Plan

Phase III: Parking

- 1 Site Fence
- 2 Parking Area
- 3 Emergency Gathering Space

- 4 WT Trailers
- 5 Restroom Facilities
- 6 Site Access Gates
- 7 Delivery Route

- 8 Laydown Area
- 9 Dumpsters
- 10 Trade Partner Trailers/Conex
- 11 Phased Work Area

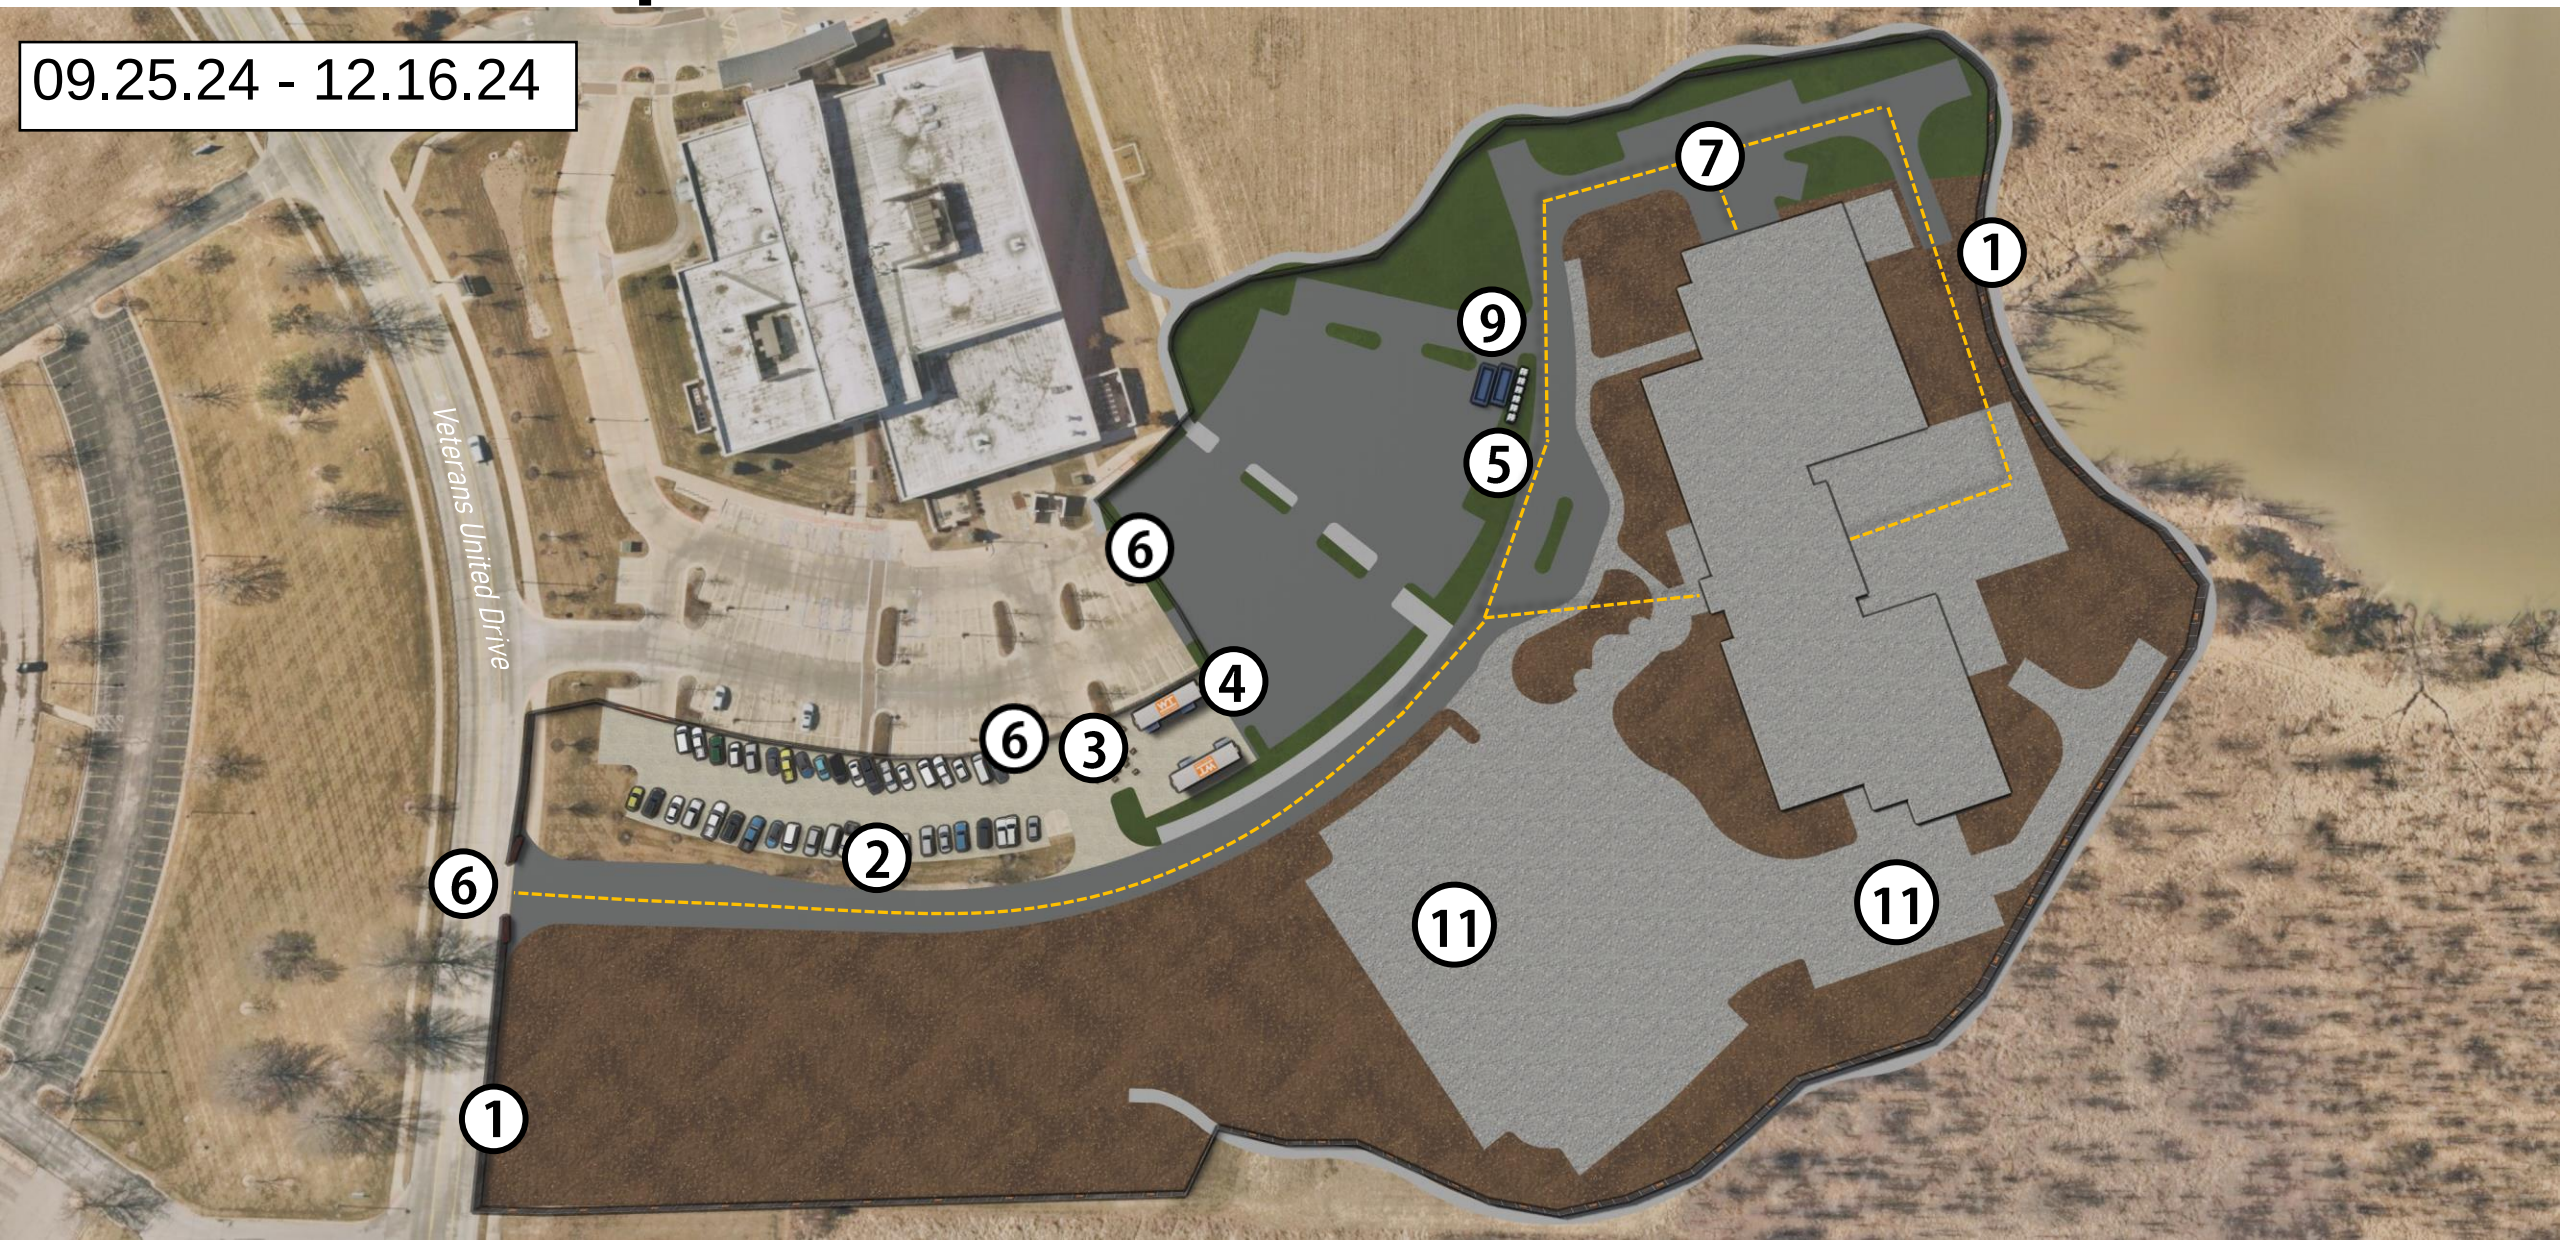

09.25.24 - 12.16.24

Thompson Center

Logistics Plan


Phase IV: Sidewalks & Landscape

- 1 Site Fence
- 2 Parking Area
- 3 Emergency Gathering Space

- 4 WT Trailers
- 5 Restroom Facilities
- 6 Site Access Gates
- 7 Delivery Route

- 8 Laydown Area
- 9 Dumpsters
- 10 Trade Partner Trailers/Conex
- 11 Phased Work Area

12.16.24 - 06.25.25

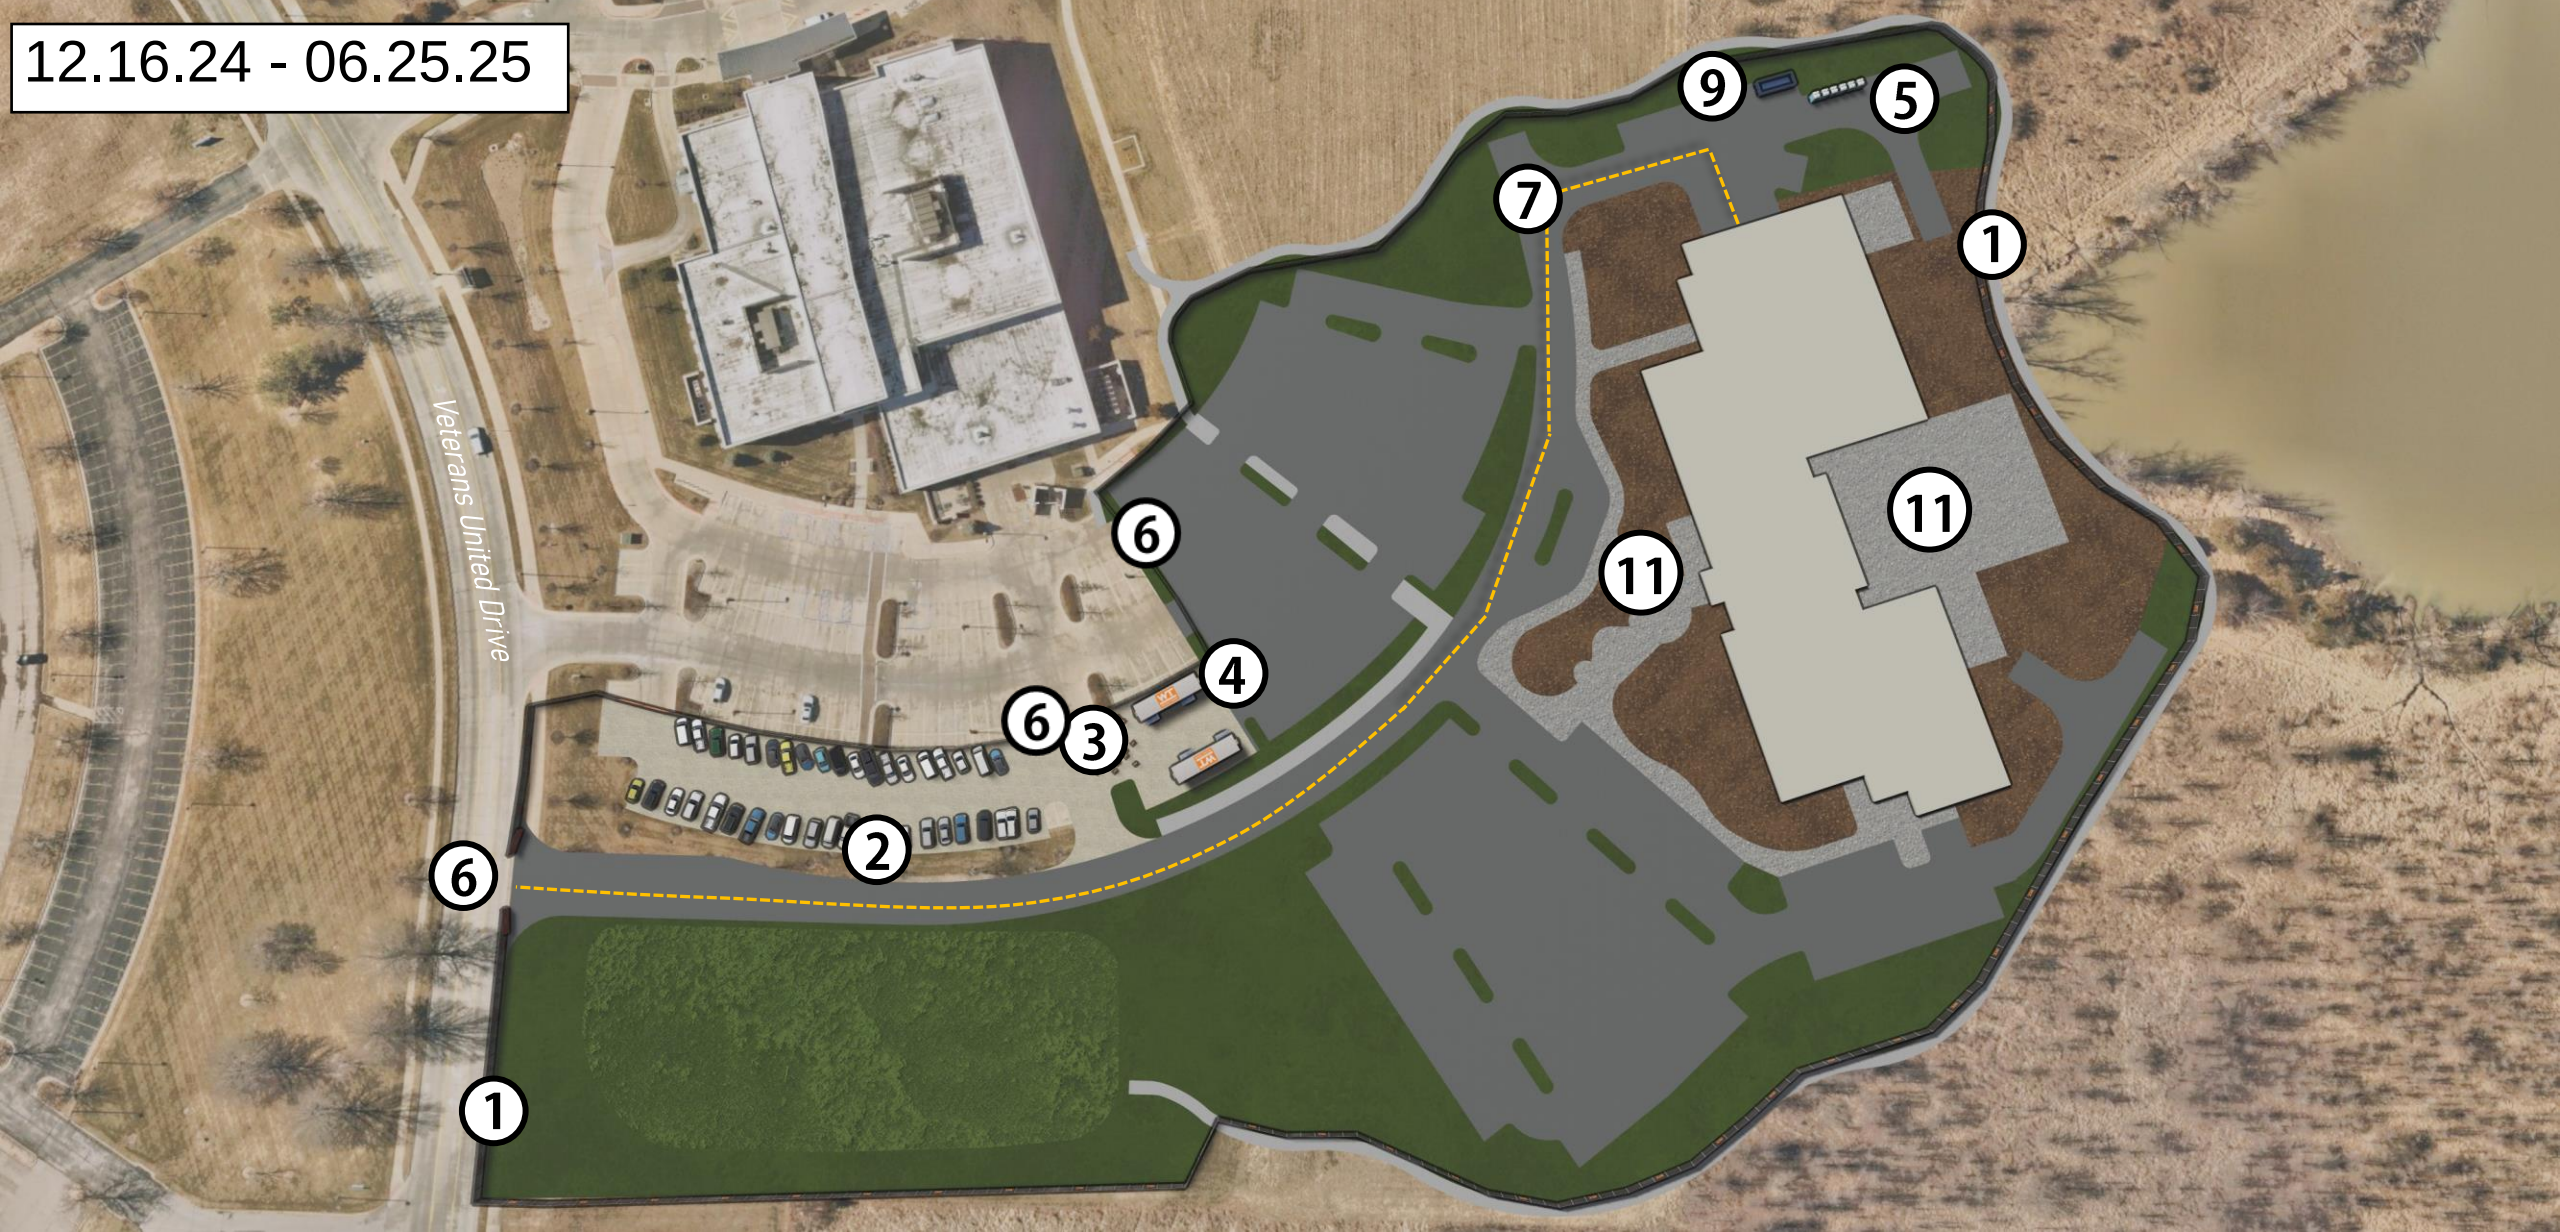

Thompson Center

Logistics Plan

Exterior Completed


- 1 Site Fence
- 2 Parking Area
- 3 Emergency Gathering Space


- 4 WT Trailers
- 5 Restroom Facilities
- 6 Site Access Gates
- 7 Delivery Route

- 8 Laydown Area
- 9 Dumpsters
- 10 Trade Partner Trailers/Conex
- 11 Phased Work Area



06.25.25 - 10.25.25 Completion

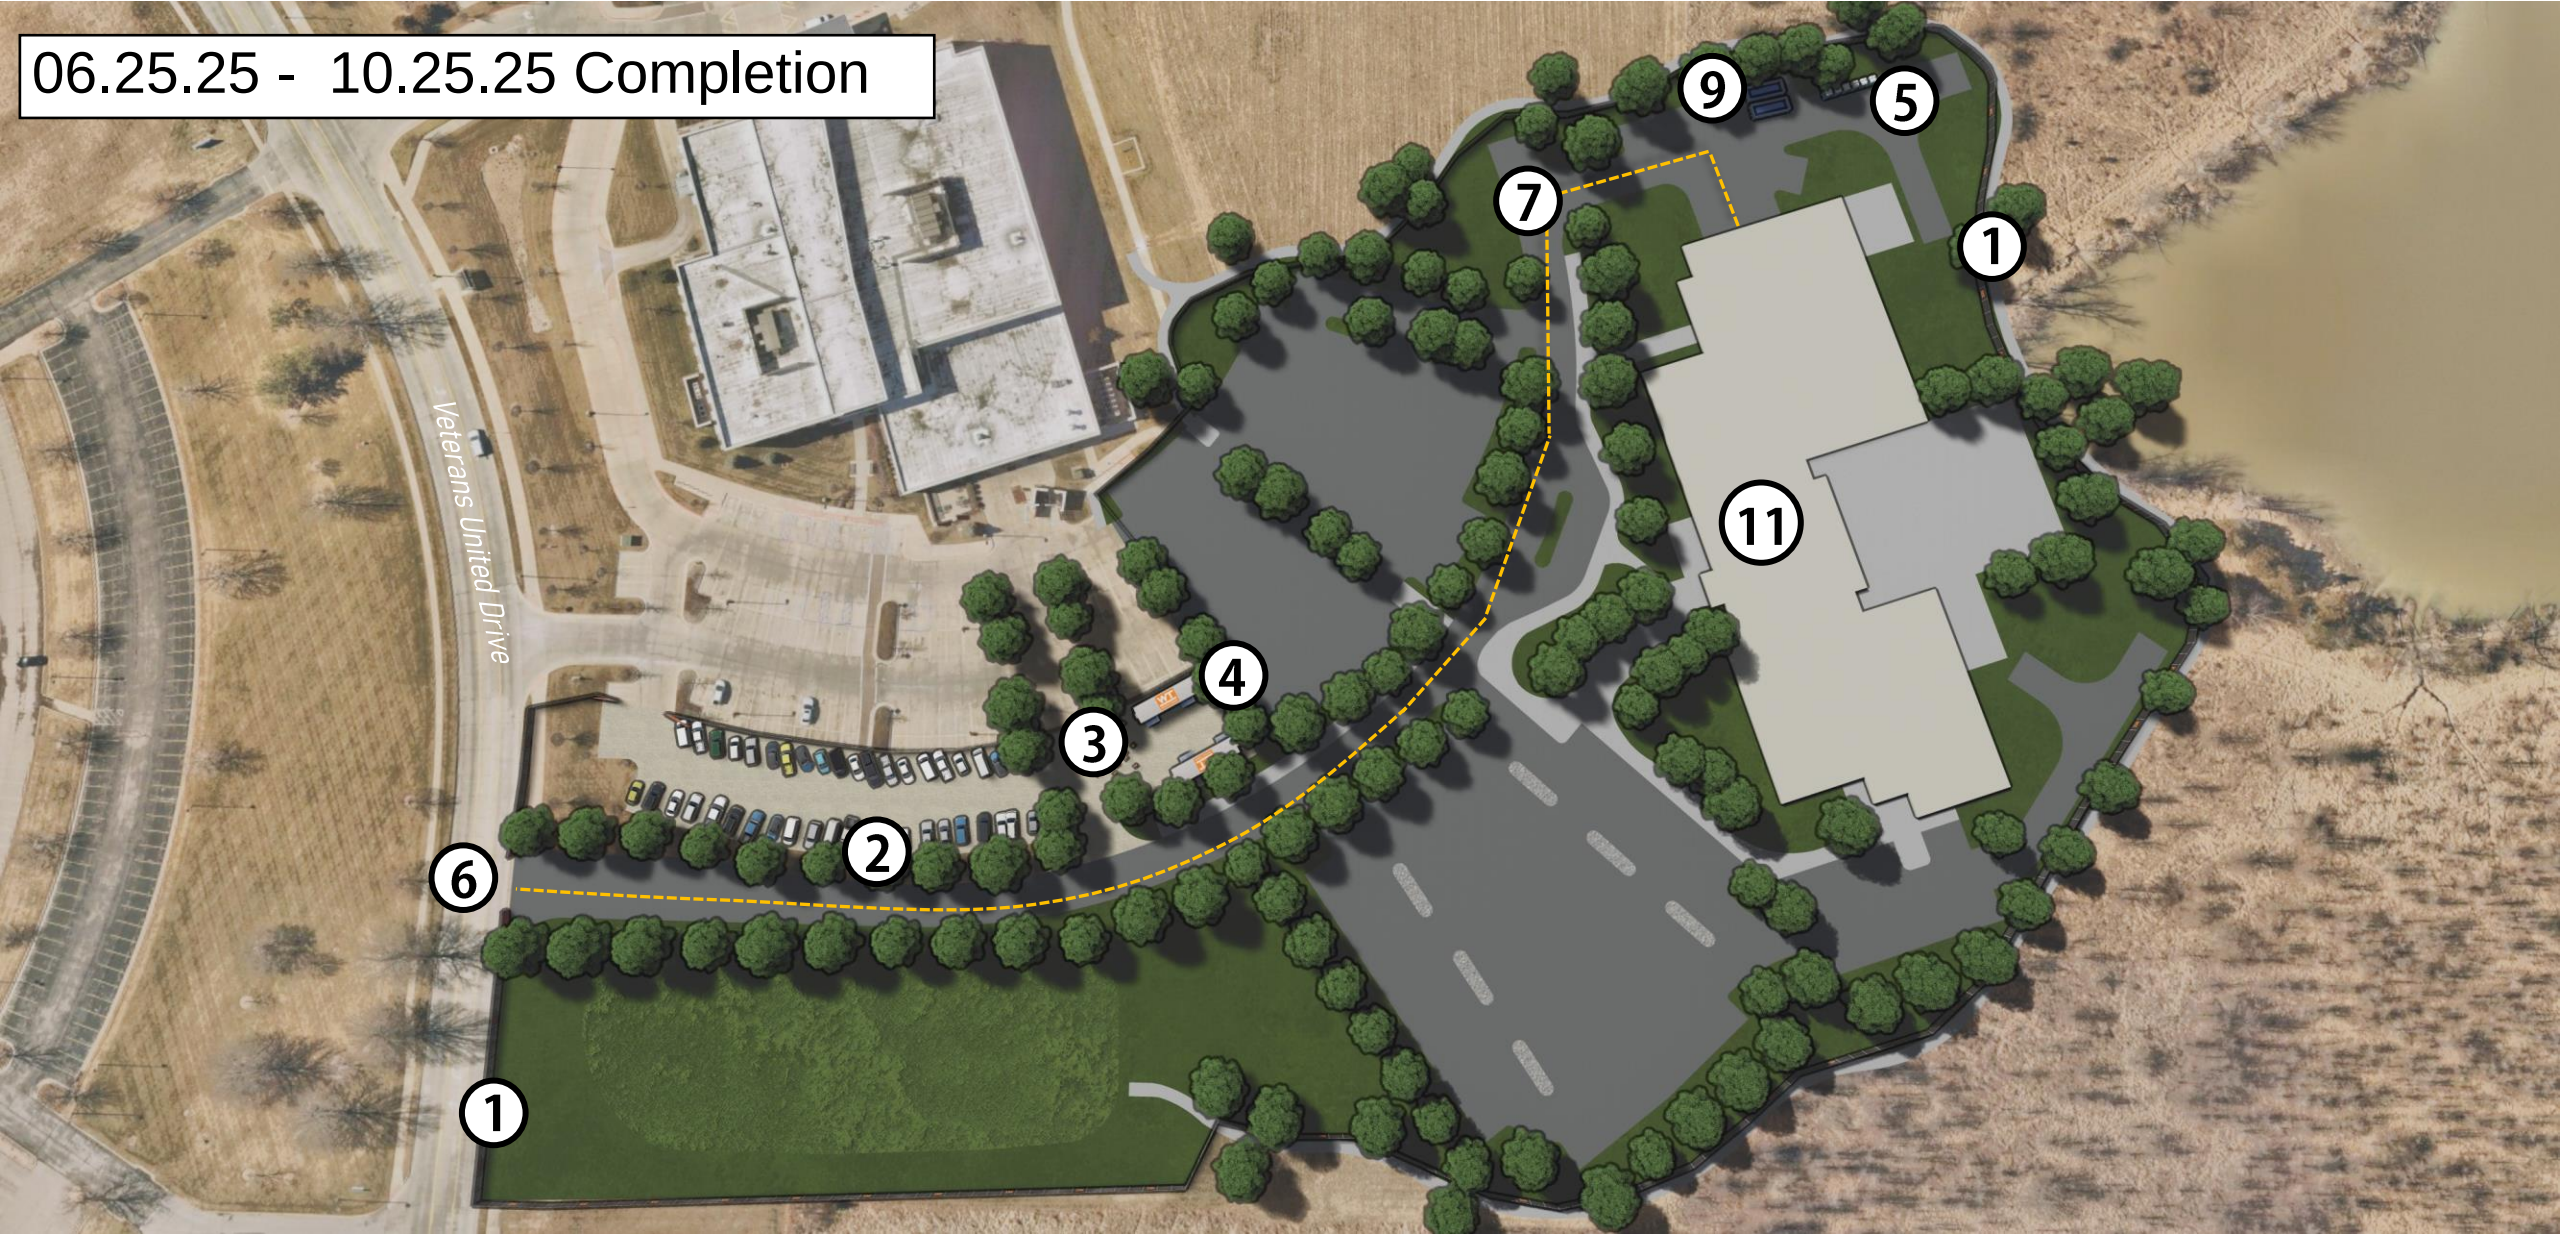

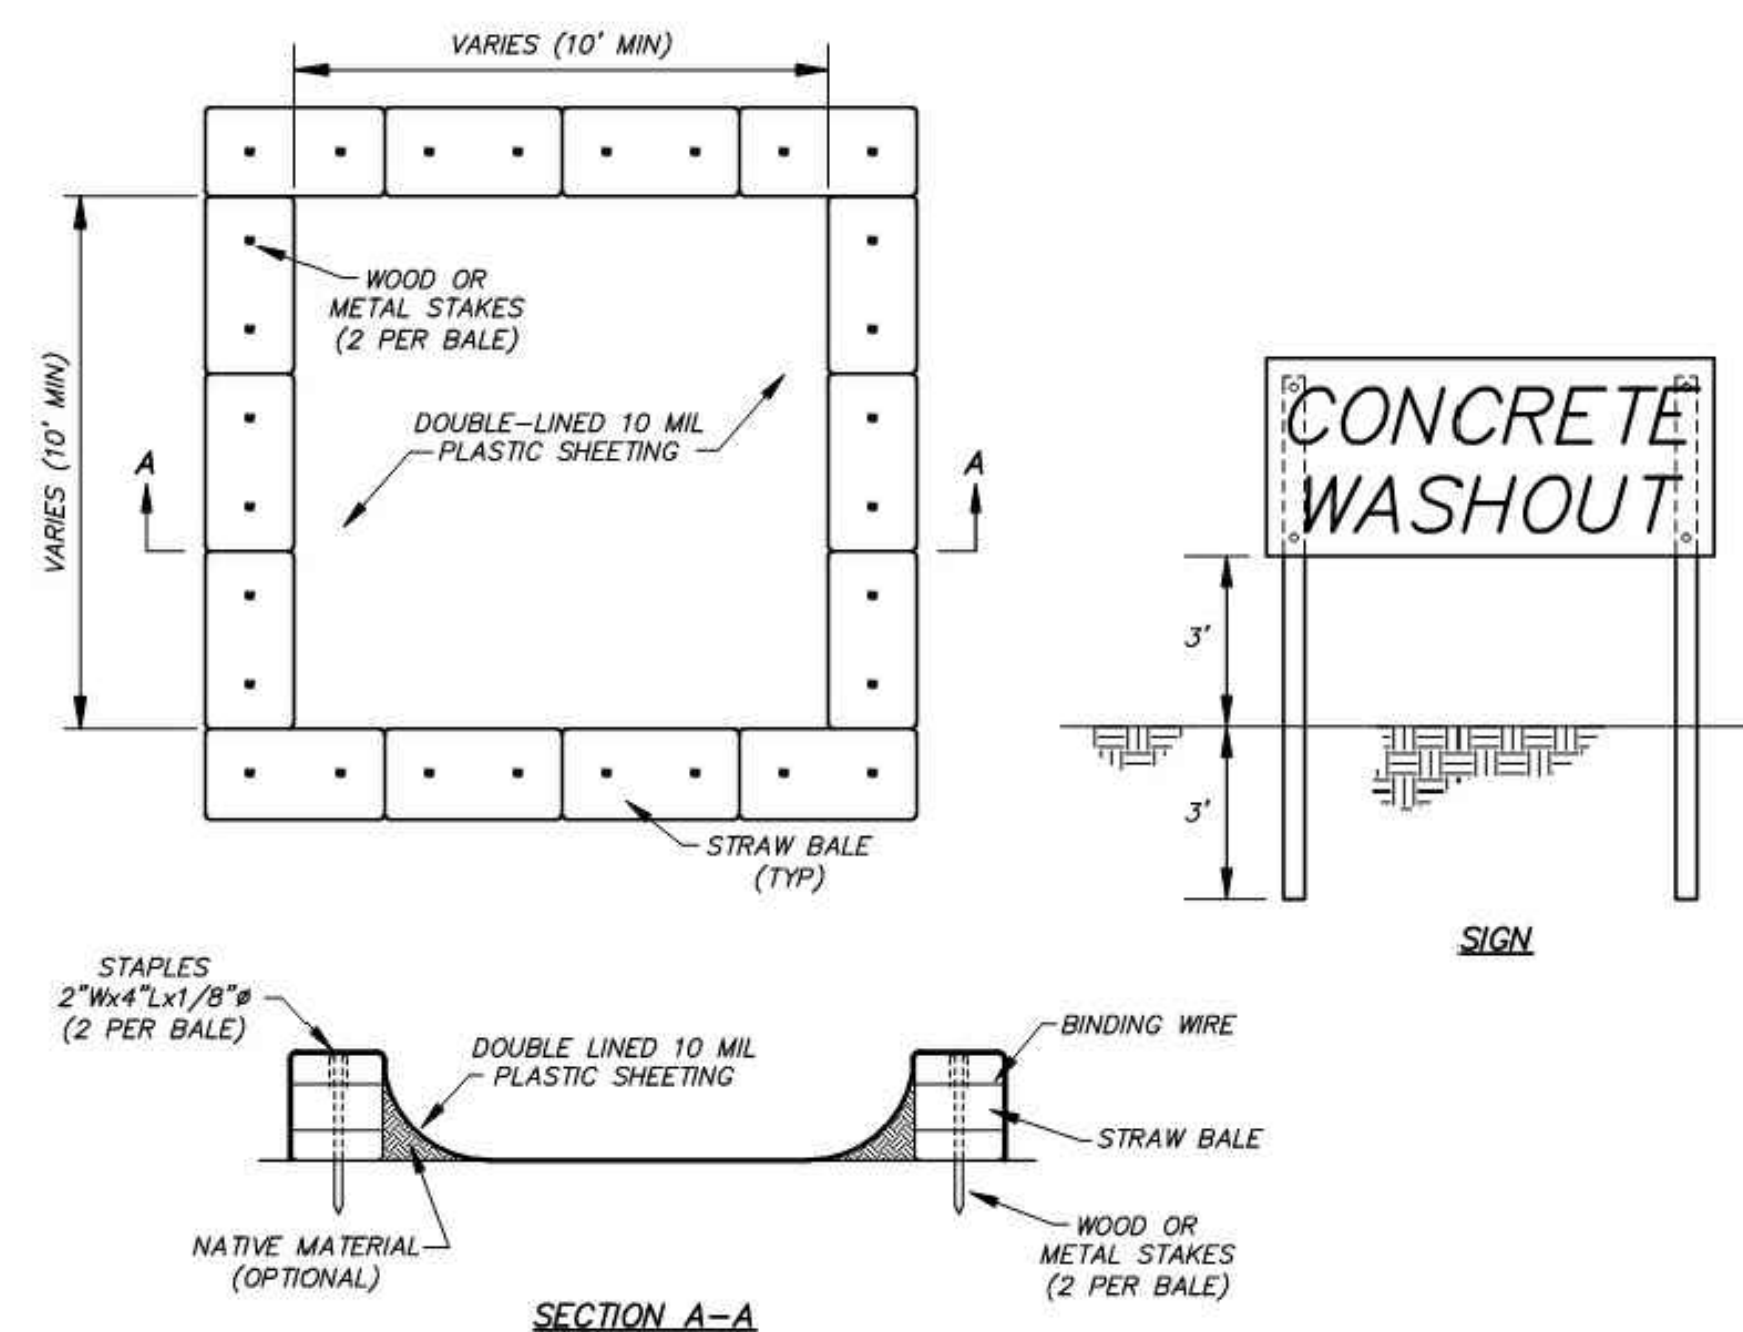

NOTES:

1. ALL CONCRETE WASTE MATERIAL, INCLUDING WASHOUT WATER, SHALL BE TOTALLY CONTAINED.
2. SEE SWPPP FOR MORE DETAILS.
3. UPON PROJECT COMPLETION, CONTRACTOR SHALL REMOVE AND DISPOSE OF ALL CONCRETE WASTE FROM THE OWNER'S PROPERTY PER ALL APPLICABLE SOLID WASTE REGULATIONS.
4. CONSTRUCT SIGN OF WEATHER PROOF MATERIALS OF A SIZE EASILY READABLE BY CONCRETE TRUCK DRIVERS, PLACE SIGN WITHIN 10' OF WASHOUT.
5. CONTRACTOR SHALL CONTAIN WASHOUT WATERS AT ALL TIMES.

CONCRETE WASHOUT AREA

N.T.

