


**Exhibit C: Providence and Burnam Intersection Layout:**

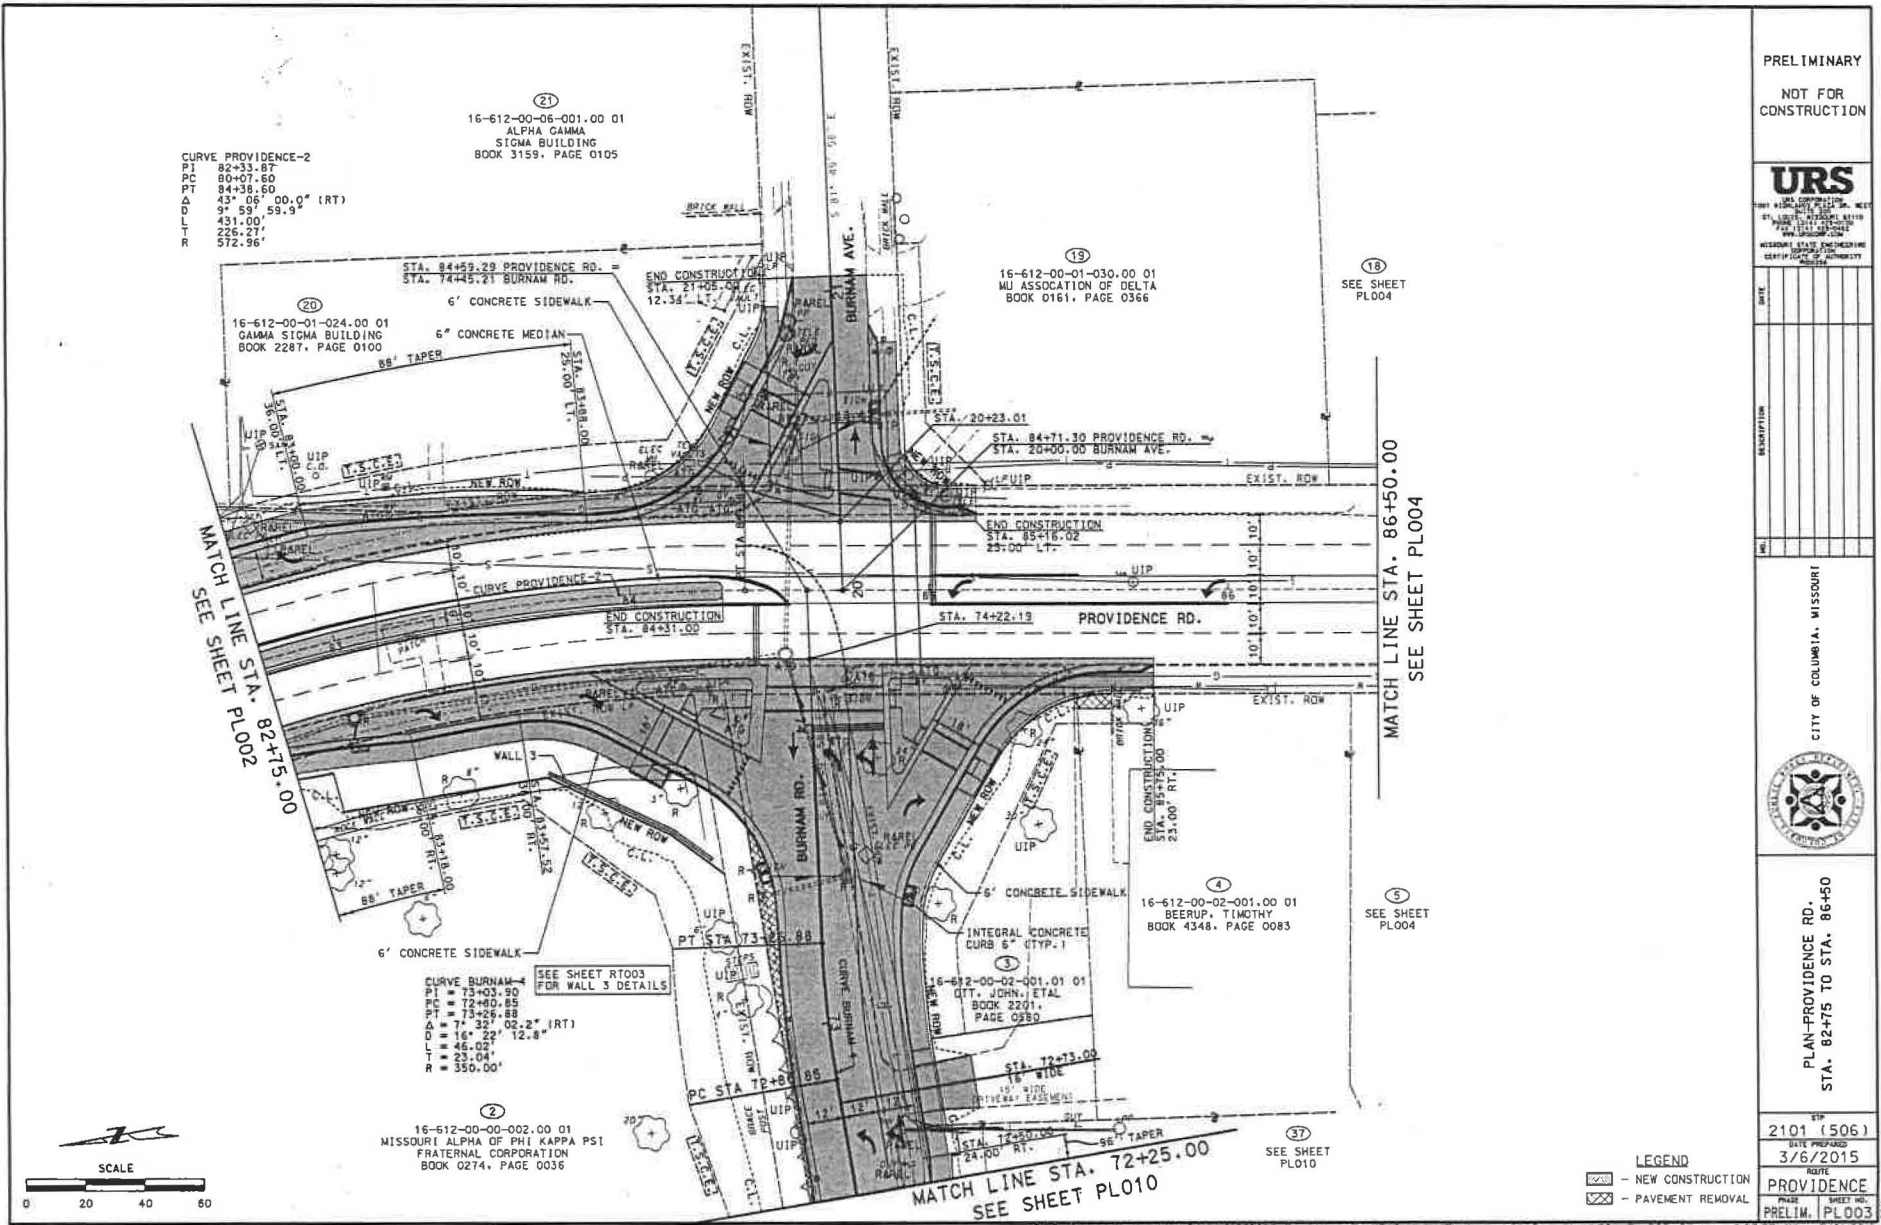


CURVE PROVIDENCE-2  
 PI 82+33.87  
 PC 80+07.60  
 PT 84+38.60  
 Δ 43° 06' 00.0" (RT)  
 Δ 9° 59' 59.9"  
 L 431.00'  
 T 226.27'  
 R 572.96'

16-612-00-06-001.00 01  
 ALPHA GAMMA  
 SIGMA BUILDING  
 BOOK 3159, PAGE 0105

MATCH LINE STA. 82+15.00  
SEE SHEET PLO02

MATCH LINE STA. 86+50.00  
SEE SHEET PLO04

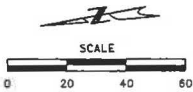

16-612-00-00-002.00 01  
 MISSOURI ALPHA OF PHI KAPPA PSI  
 FRATERNAL CORPORATION  
 BOOK Q274, PAGE 0036

CURVE BURNAM-4  
 PI = 73+03.90  
 PC = 72+80.85  
 PT = 73+26.88  
 Δ = 7° 32' 02.2" (RT)  
 L = 16° 22' 12.8"  
 T = 45.02'  
 R = 23.04'  
 R = 350.00'

16-612-00-01-030.00 01  
 MU ASSOCIATION OF DELTA  
 BOOK D1611, PAGE 0366

16-612-00-02-001.00 01  
 BEERUP, TIMOTHY  
 BOOK 4348, PAGE 0083

MATCH LINE STA. 72+25.00  
SEE SHEET PLO10

PRELIMINARY  
 NOT FOR  
 CONSTRUCTION



DATE	DESCRIPTION



PLAN-PROVIDENCE RD. STA. 82+75 TO STA. 86+50
SHEET NO. 2101 (5061)
DATE PREPARED 3/6/2015
PROJECT PROVIDENCE
PHASE PRELIM. PLO03

- LEGEND**  
 - NEW CONSTRUCTION  
 - PAVEMENT REMOVAL