


Sidewalk Plan- Sta 0+95.48 to Sta 5+75.00

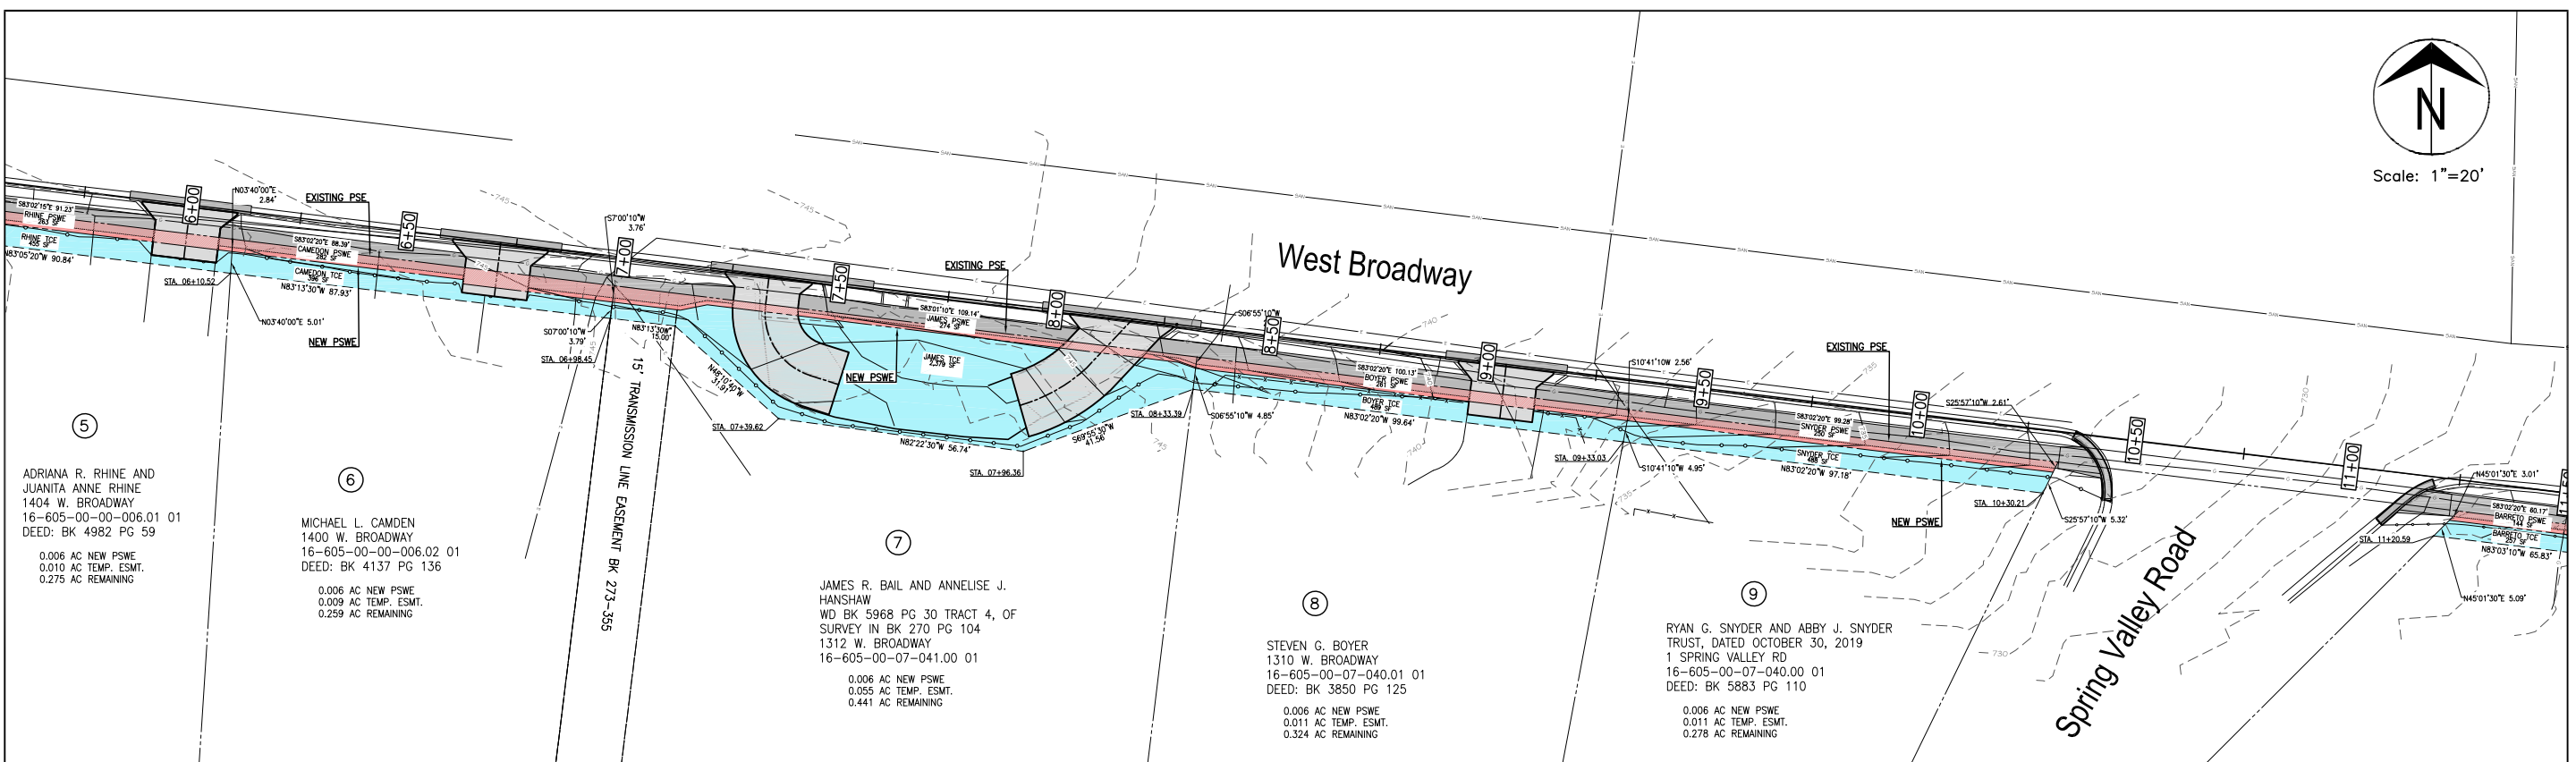

Sidewalk Plan- Sta 5+75.00 to Sta 11+50.00

No.	Date	By	Revision

**W. BROADWAY SIDEWALK
(MAPLEWOOD DR. TO WEST BLVD.)**
Right of Way Plan
Sheet 1

Mission
Provide safe, sustainable infrastructure that promotes positive communities.



701 East Broadway
P.O. Box 6015
Columbia, MO 65205
(573) 875-2489





Shane Steven Creech
Registered Professional Engineer
PE-2007011061

File No. TAP 2104(506)
Scale: As Shown
Date: 03/12/2026
Des. A.N.H.
Own. Z.R.S.
Chk. J.D.B.

Sheet
1 of 2

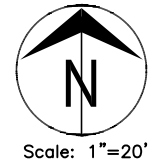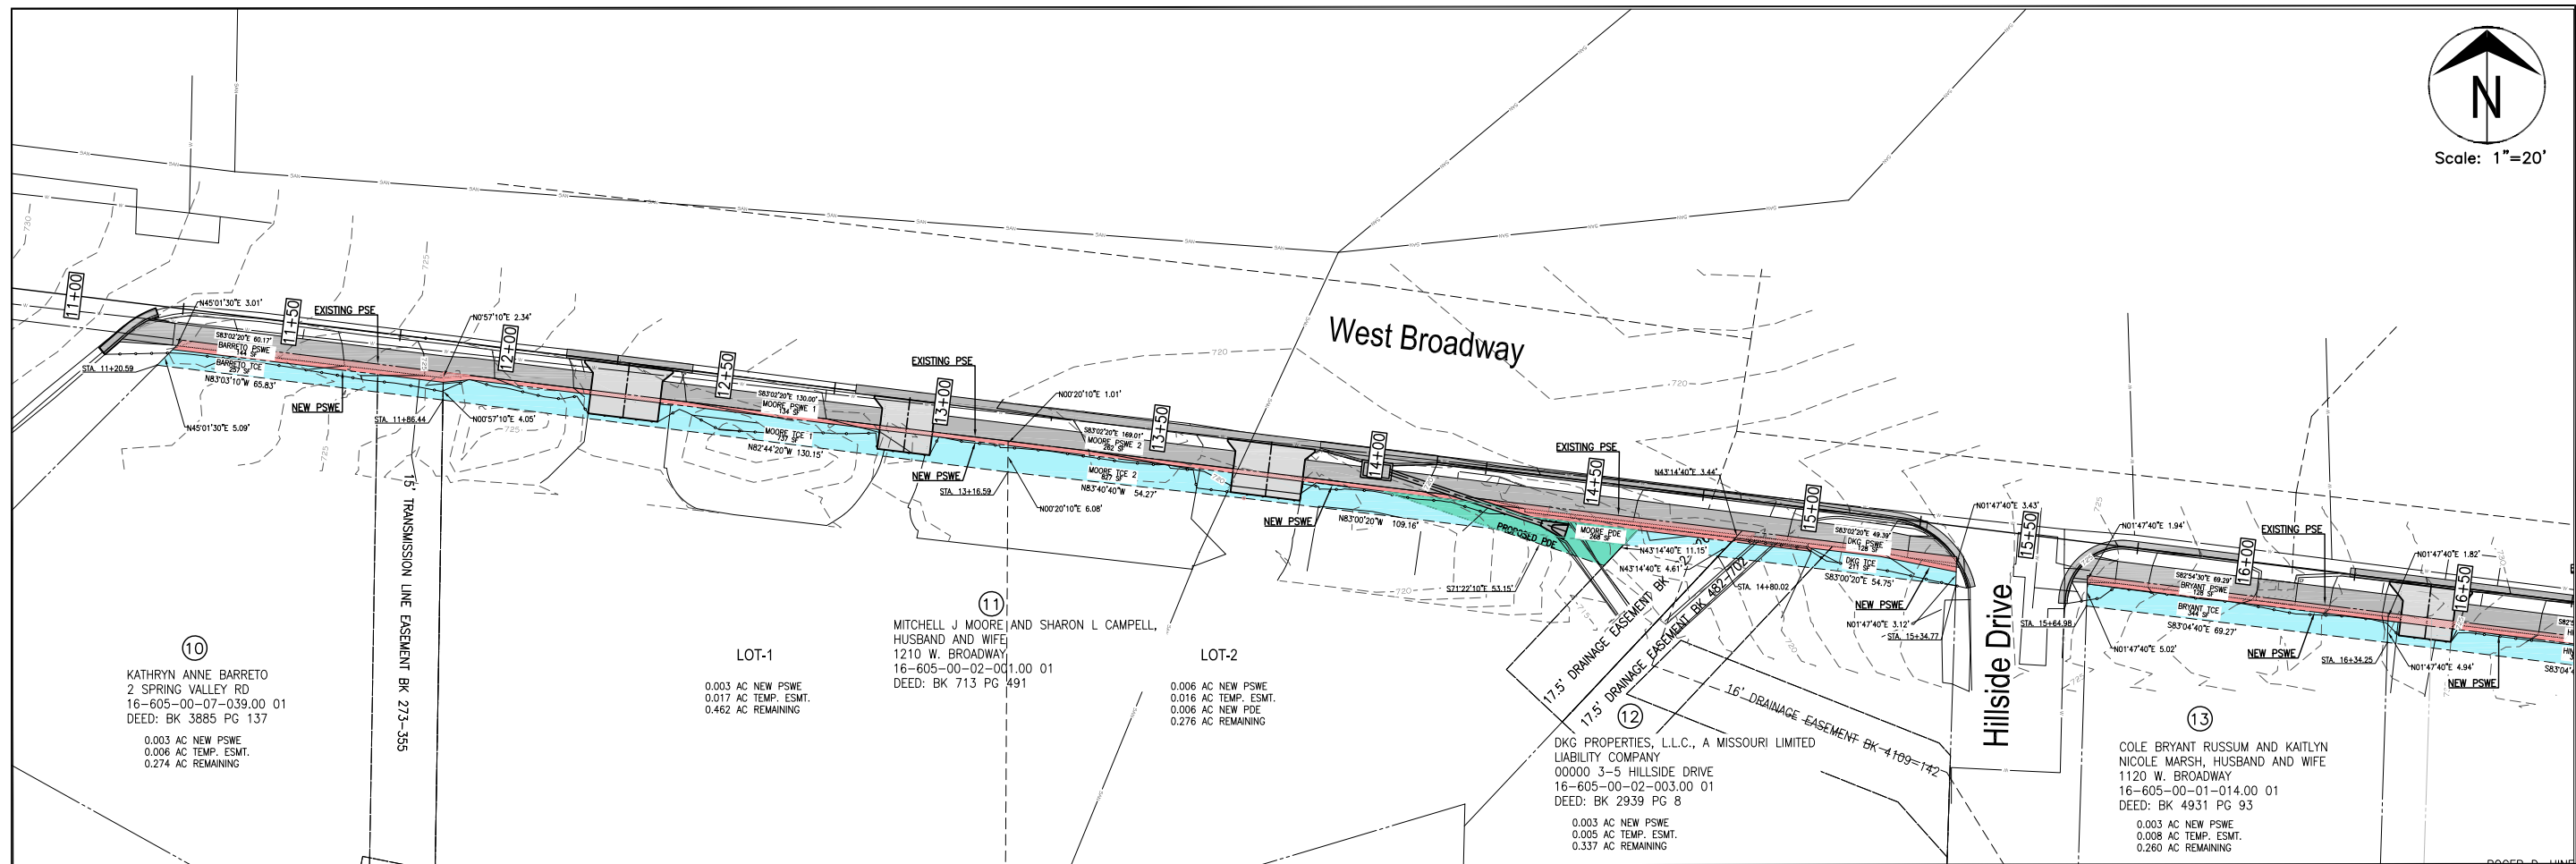

Sidewalk Plan- Sta 11+50.00 TO Sta 16+50.00

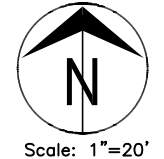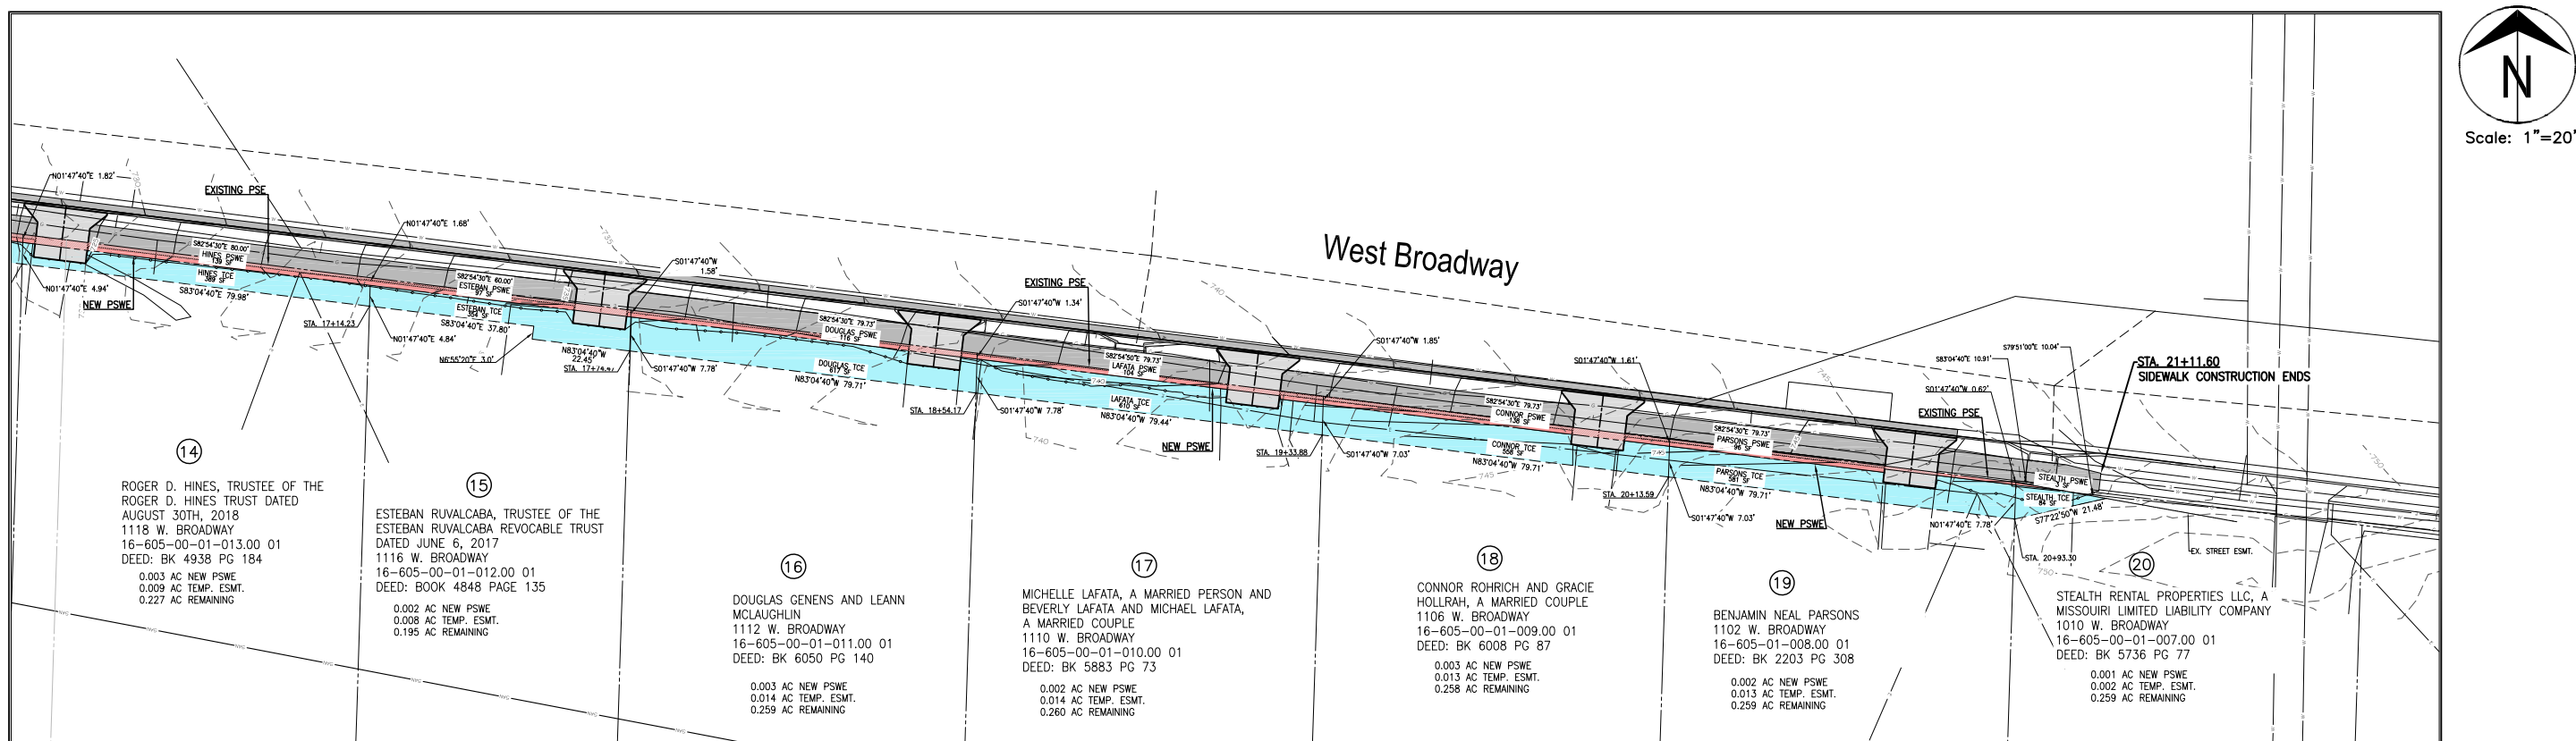

Sidewalk Plan- Sta 16-50.00 TO Sta 21+11.60

Revision	By	Date	No.

**W. BROADWAY SIDEWALK
(MAPLEWOOD DR. TO WEST BLVD.)**
Right of Way Plan
Sheet 2

Mission
Provide safe, sustainable
infrastructure that promotes
positive communities.

701 East Broadway
P.O. Box 10182005
Columbia, MO 65205
(573) 875-2489



Shane Steven Creech
Registered Professional
Engineer
PE-2007011061

File No. TAP 2104(506)
Scale: As Shown
Date: 03/12/2026
Des. A.N.H.
Dwn. Z.R.S.
Chk. J.D.B.