

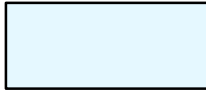
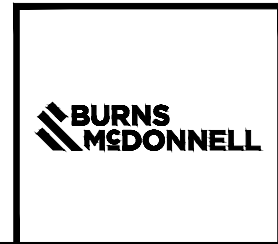


LEGEND

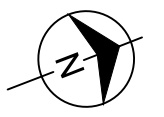

PROPOSED 900' RUNWAY 2-20
EXTENSION AND PARALLEL TAXIWAY A,
NAVAIDS, PERIMETER FENCE, ACCESS
ROADS, RUNWAY EDGE LIGHTING, AND
DRAINAGE IMPROVEMENTS

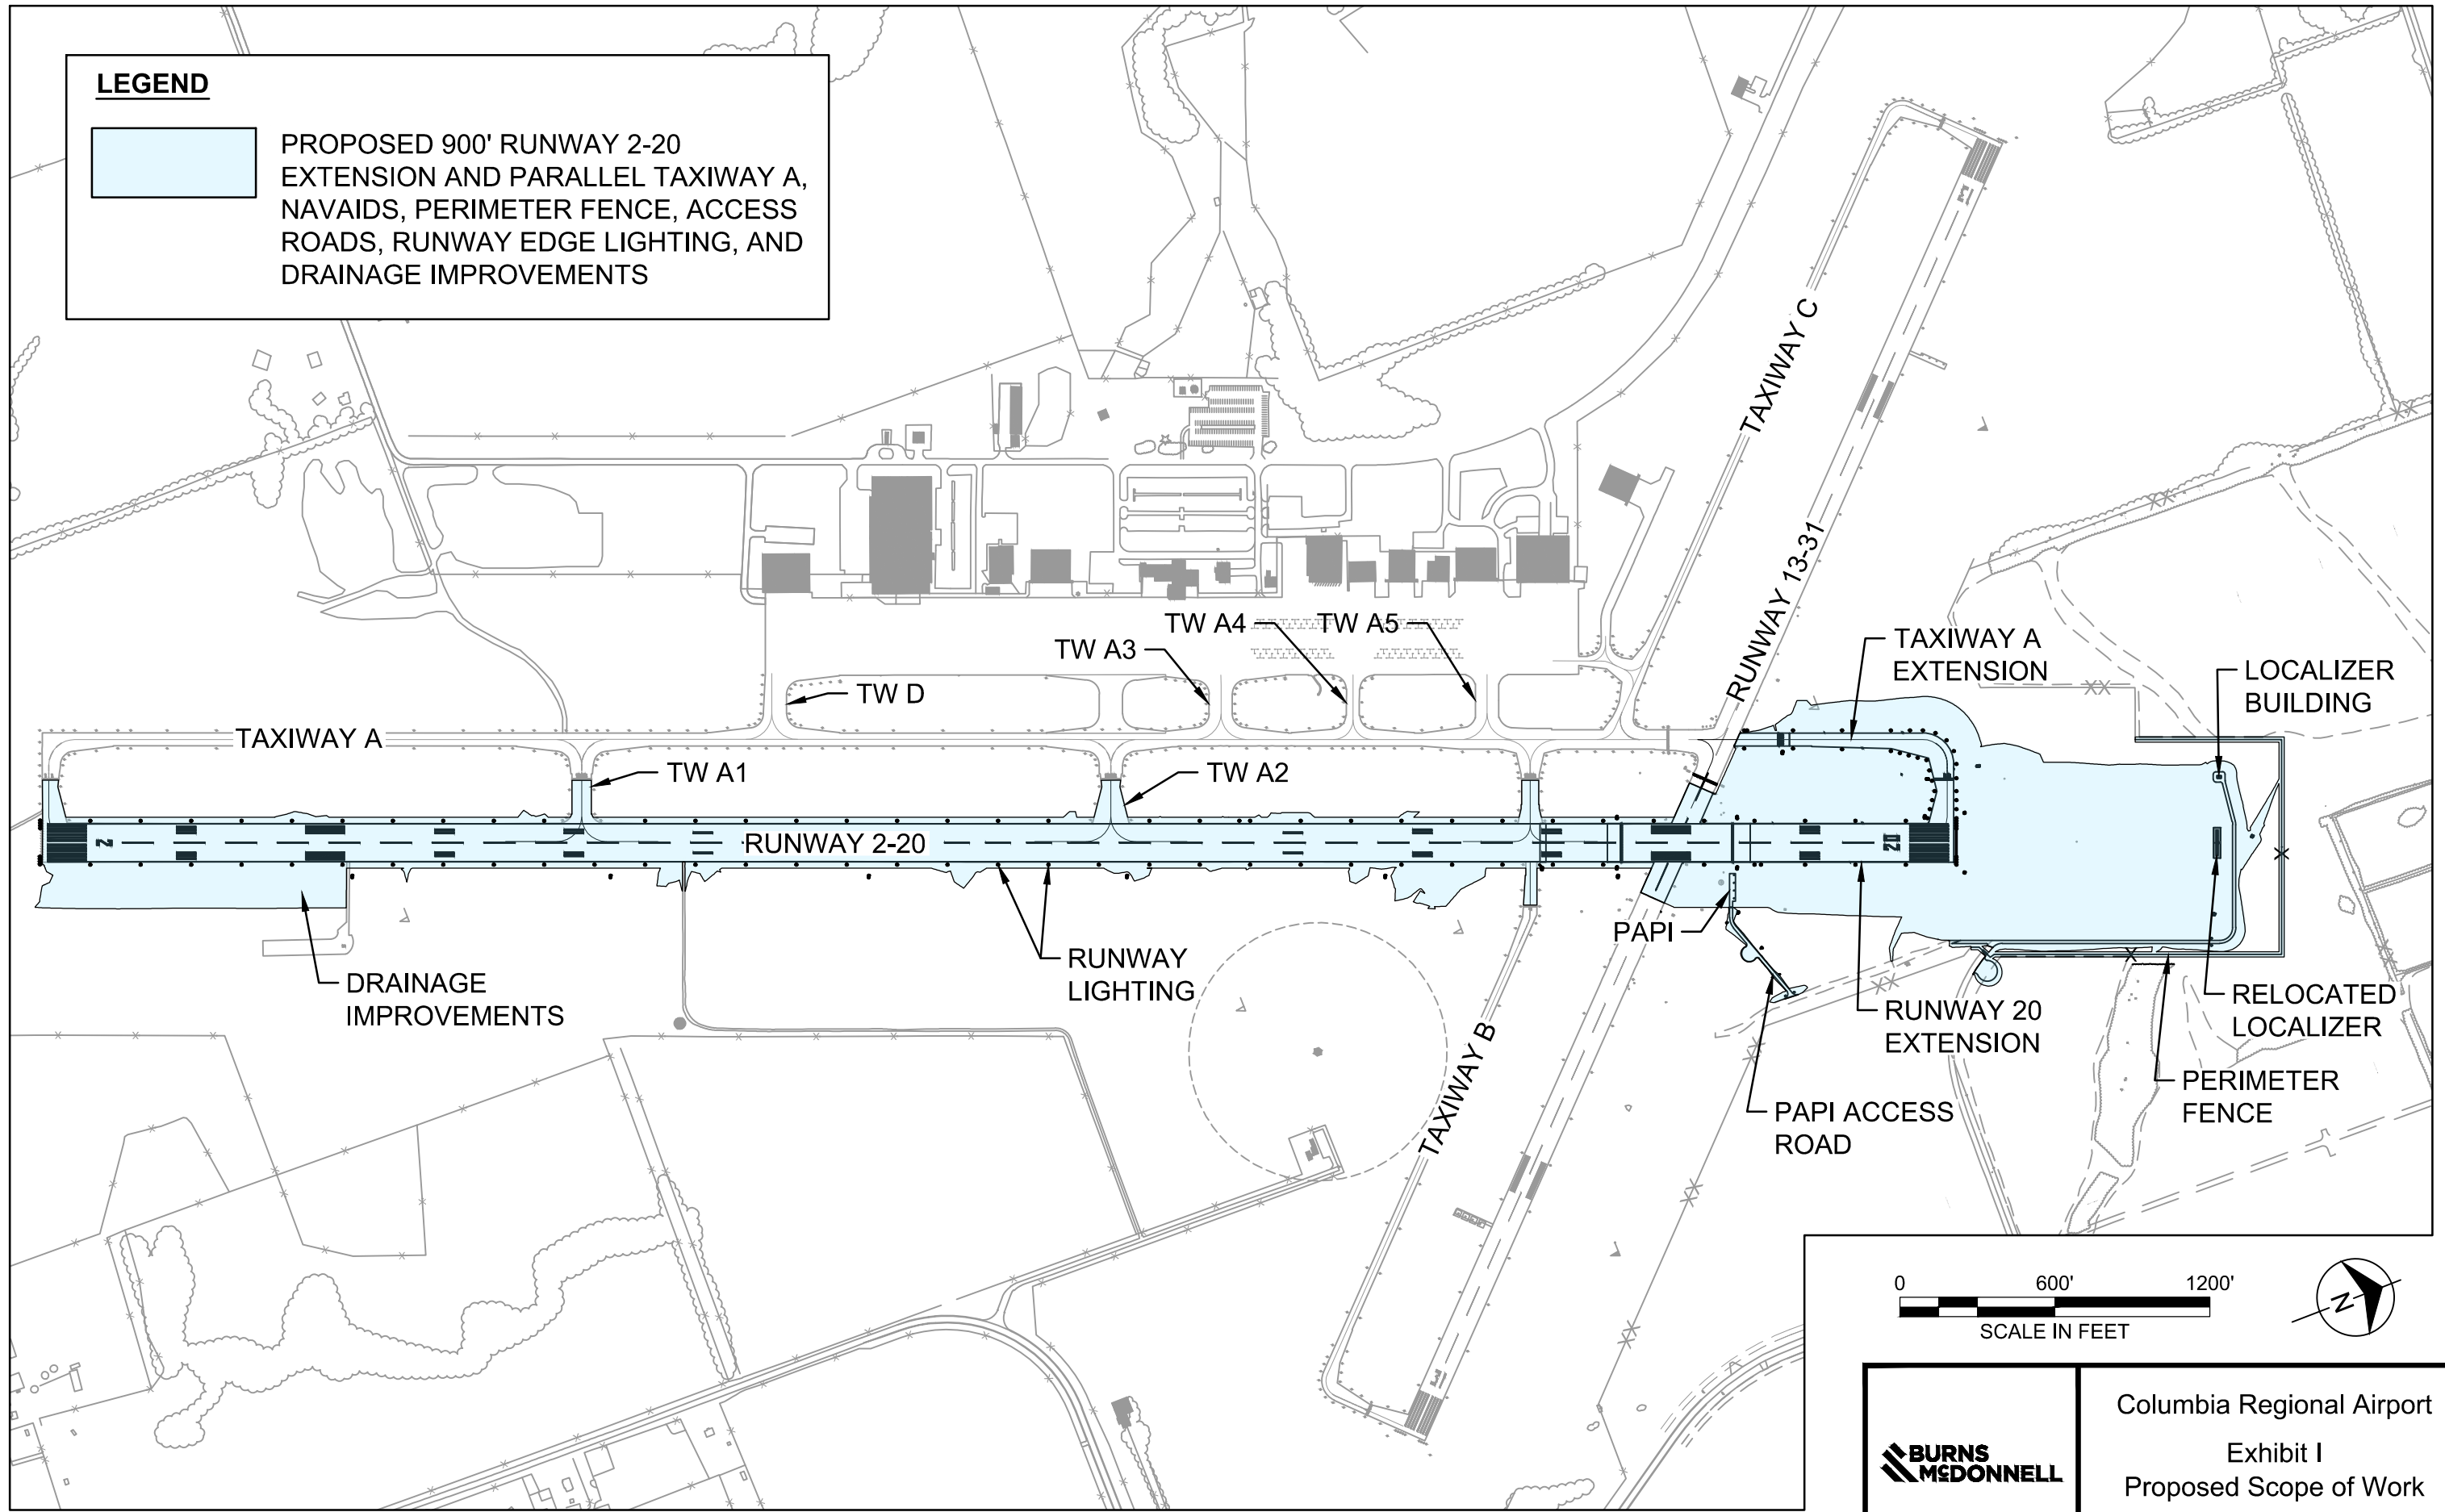

Columbia Regional Airport
Exhibit I
Proposed Scope of Work