


Revision	By	Date	No.

NORTHLAND DRIVE TRAFFIC CALMING

Plan



Mission
Provide safe, sustainable infrastructure that promotes positive communities.

701 East Broadway
P.O. Box 6015
Columbia, MO 65205
(573) 875-2493

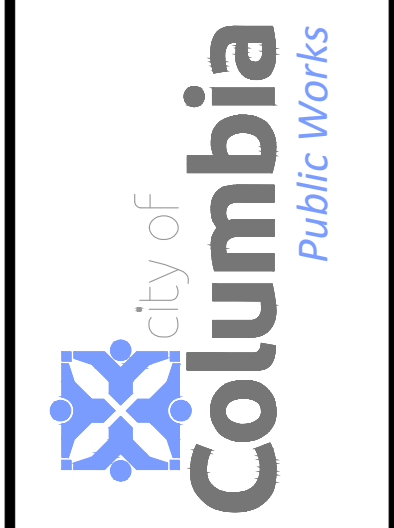

Shane Steven Creech
Registered Professional Engineer
PE-2007011061

File No.
Scale: 1" = 30'
Date: 2/27/2023
Des. A.S.B.
Dwn. A.S.B.
Chk. J.D.R.

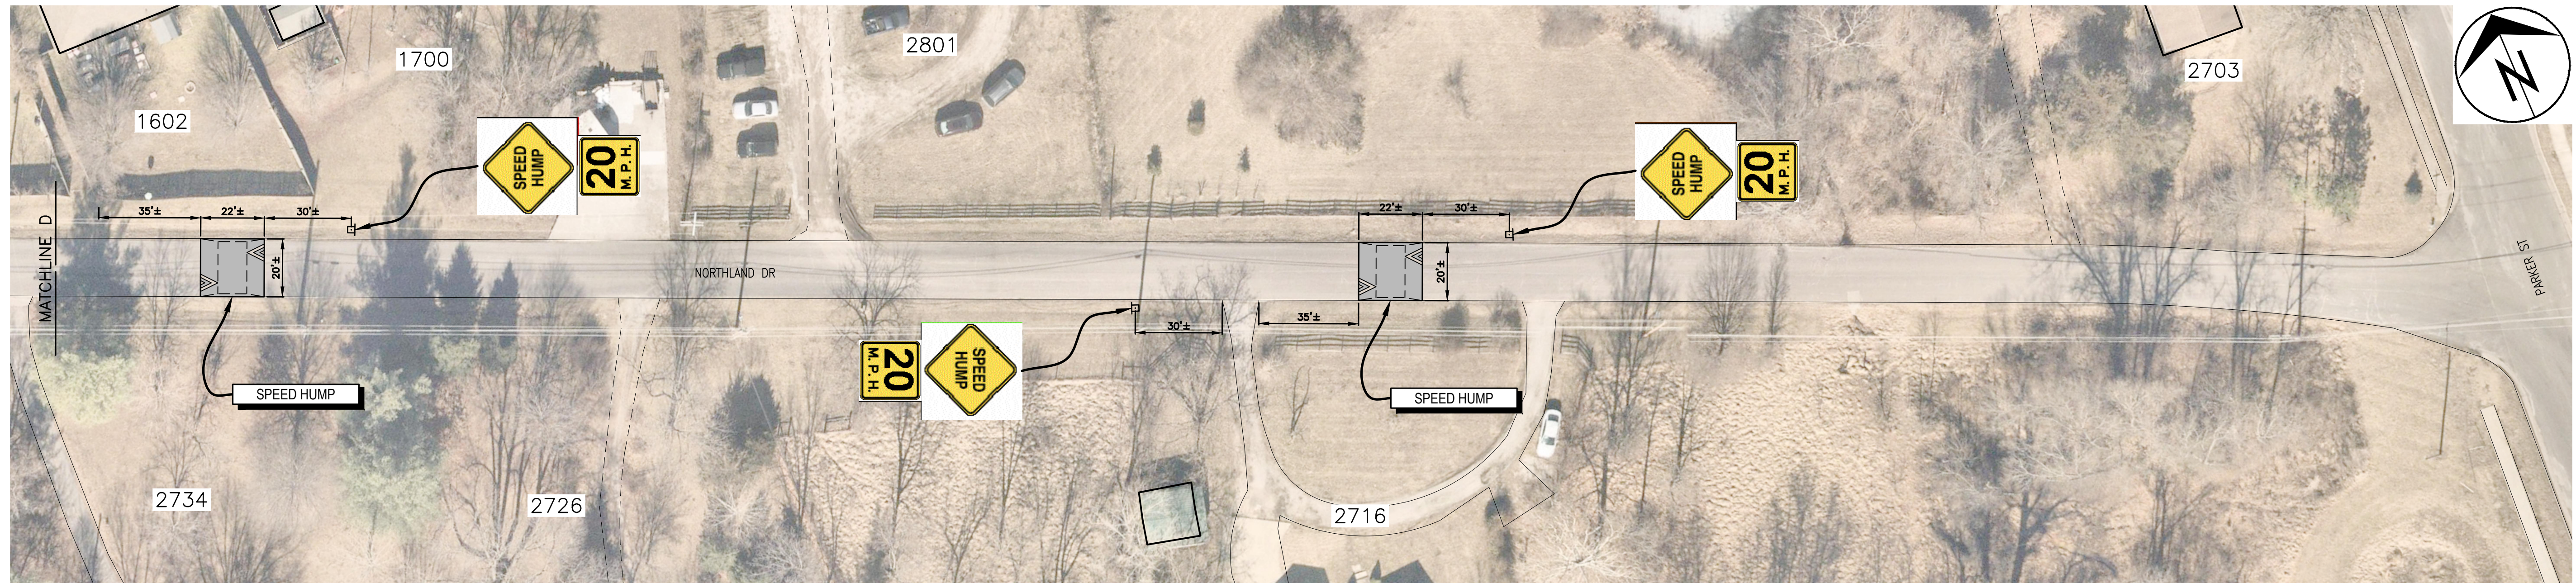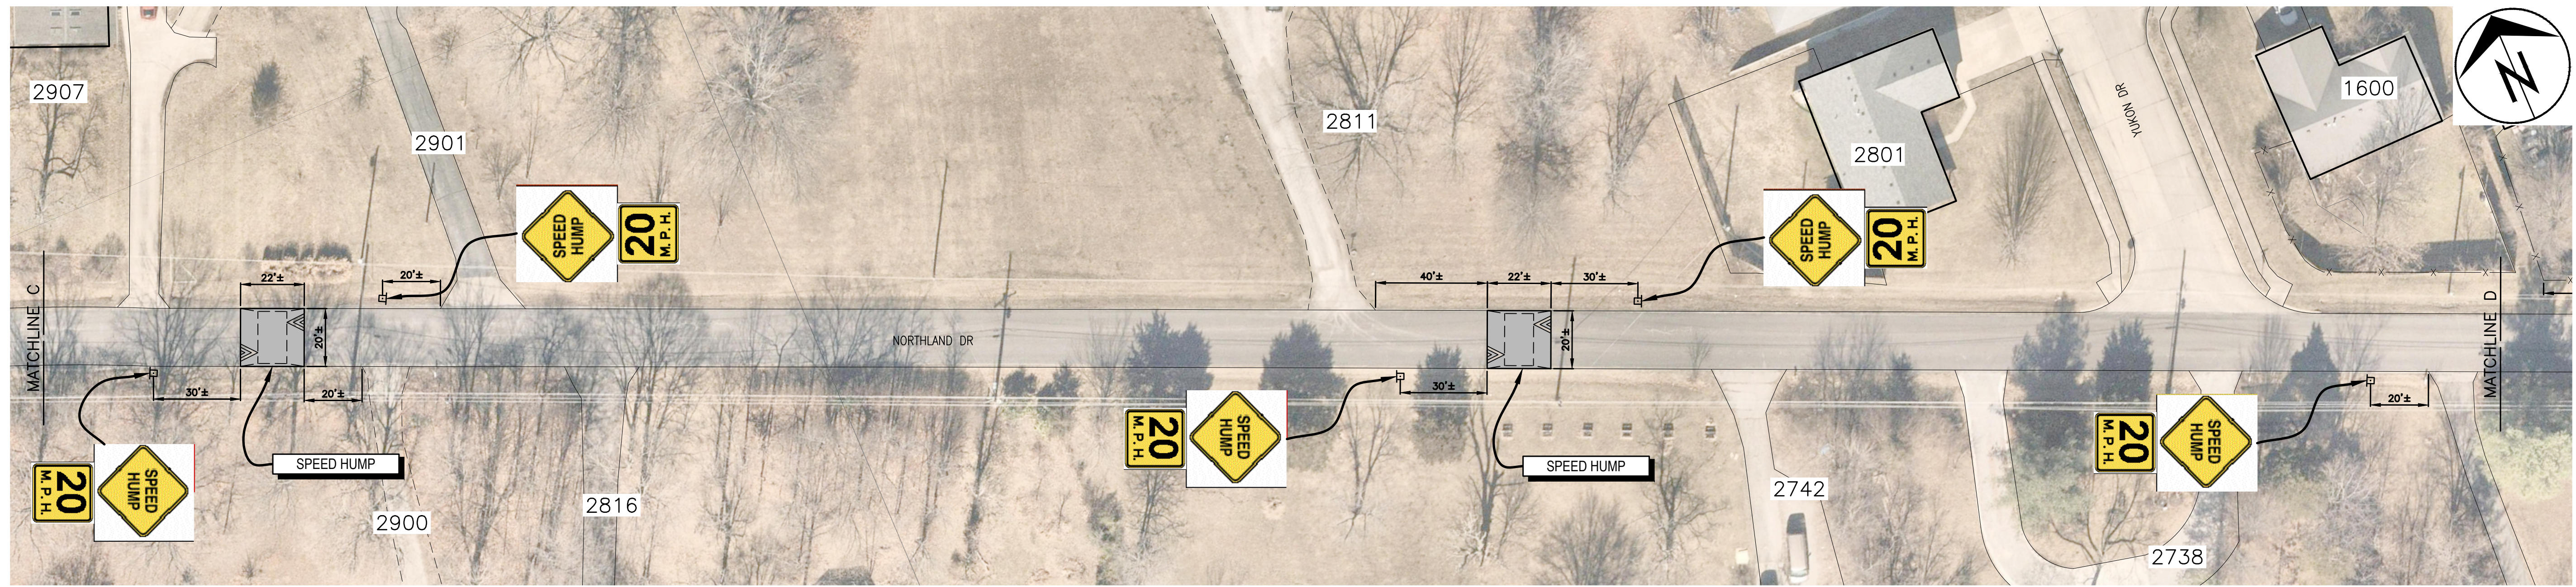


Revision	By	Date	No.

NORTHLAND DRIVE TRAFFIC CALMING
Plan


Mission
Provide safe, sustainable infrastructure that promotes positive communities.

701 East Broadway
P.O. Box 6015
Columbia, MO 65205
(573) 875-2493

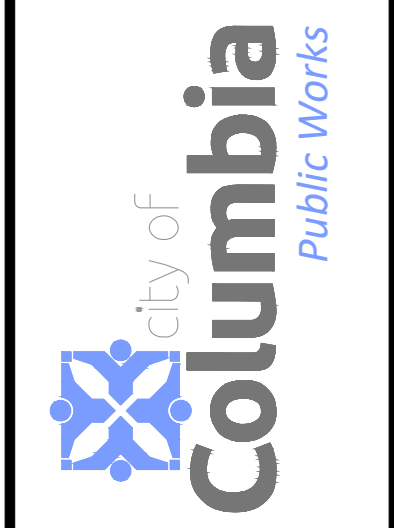


Shane Steven Creech
Registered Professional Engineer
PE-2007011061


File No.	
Scale:	1" = 30'
Date:	2/27/2023
Des.	A.S.B.
Dwn.	A.S.B.
Chk.	J.D.R.

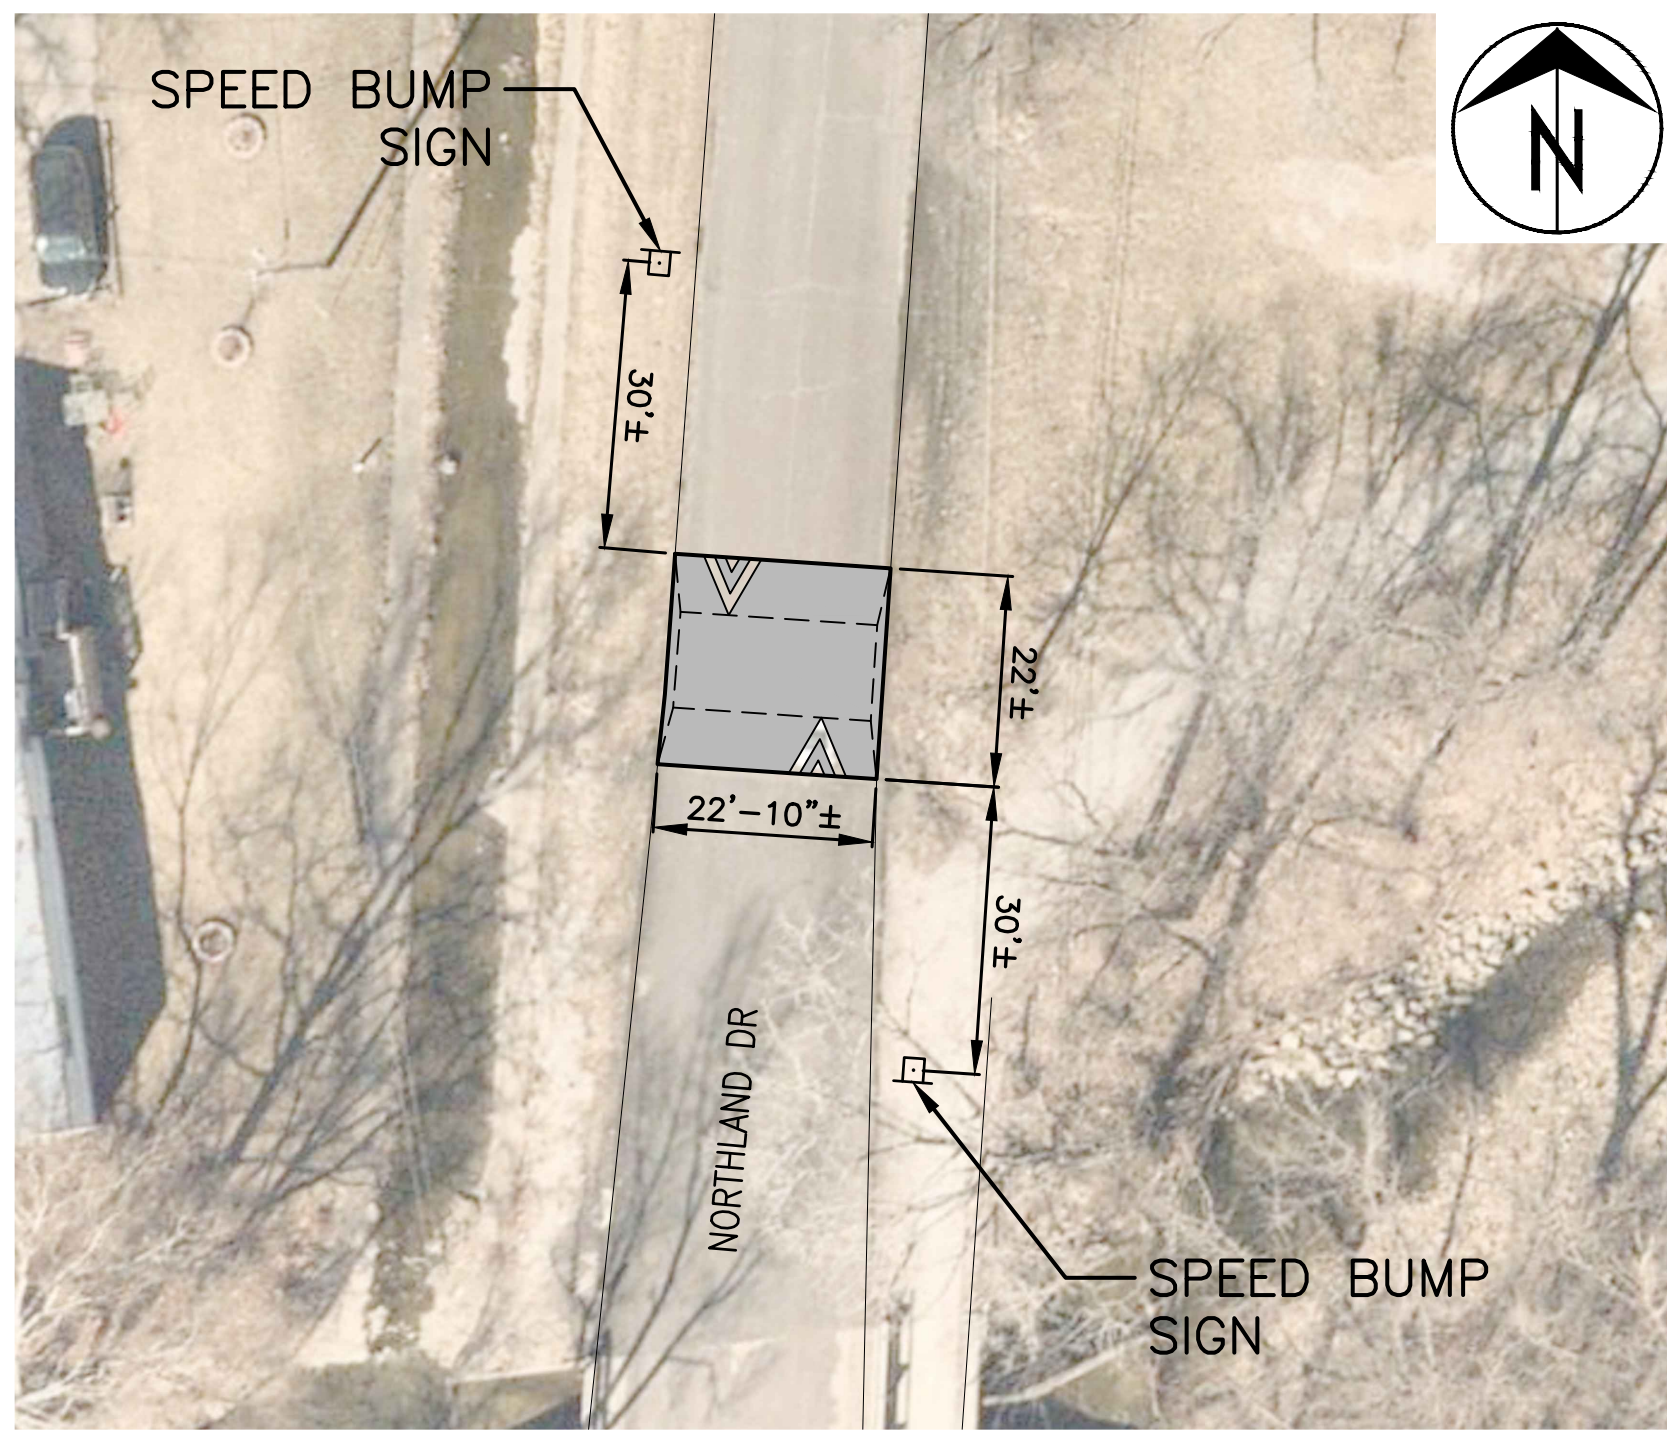


BEAR CREEK BRIDGE
NOT TO SCALE

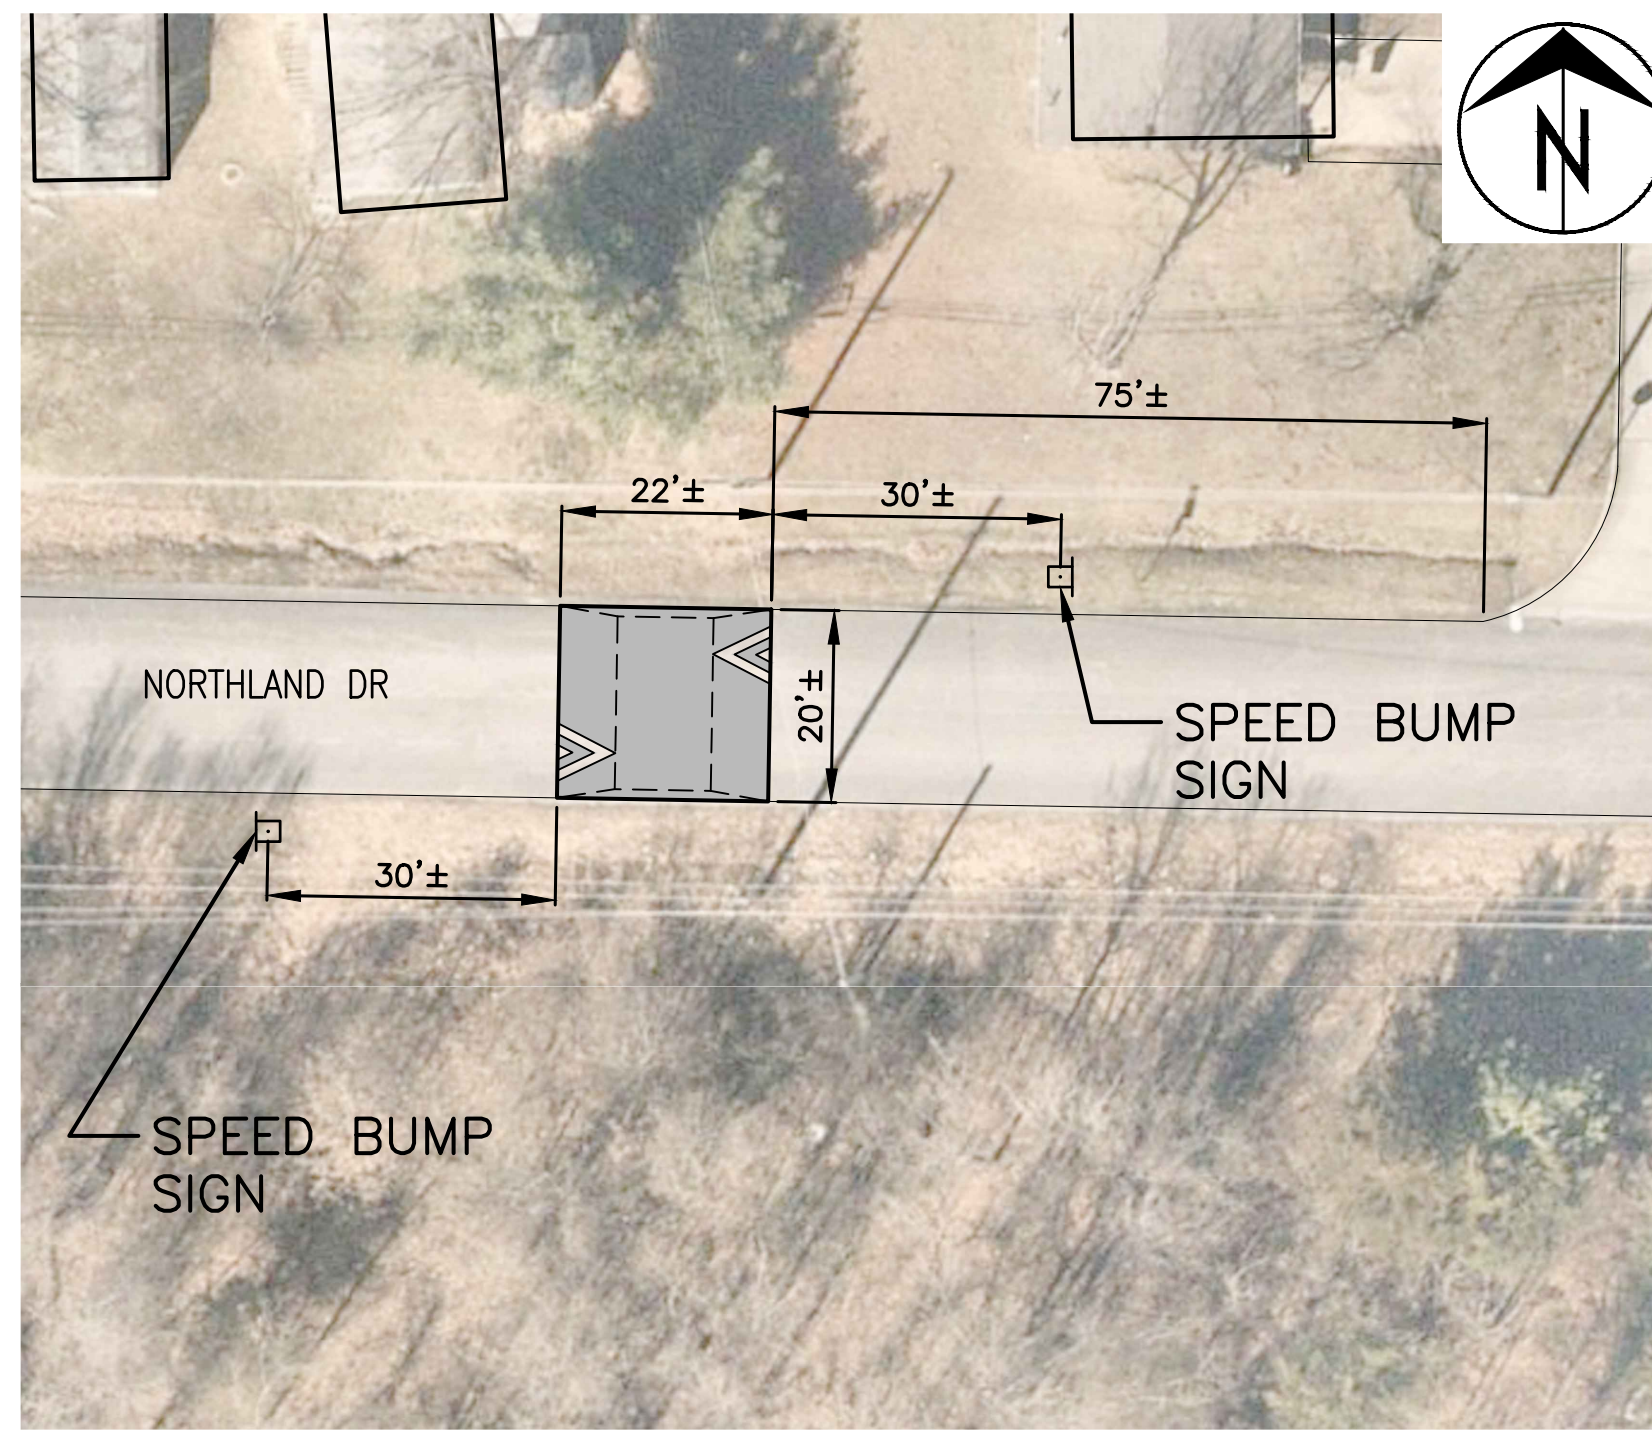


2909 ARGYLE ROAD
NOT TO SCALE

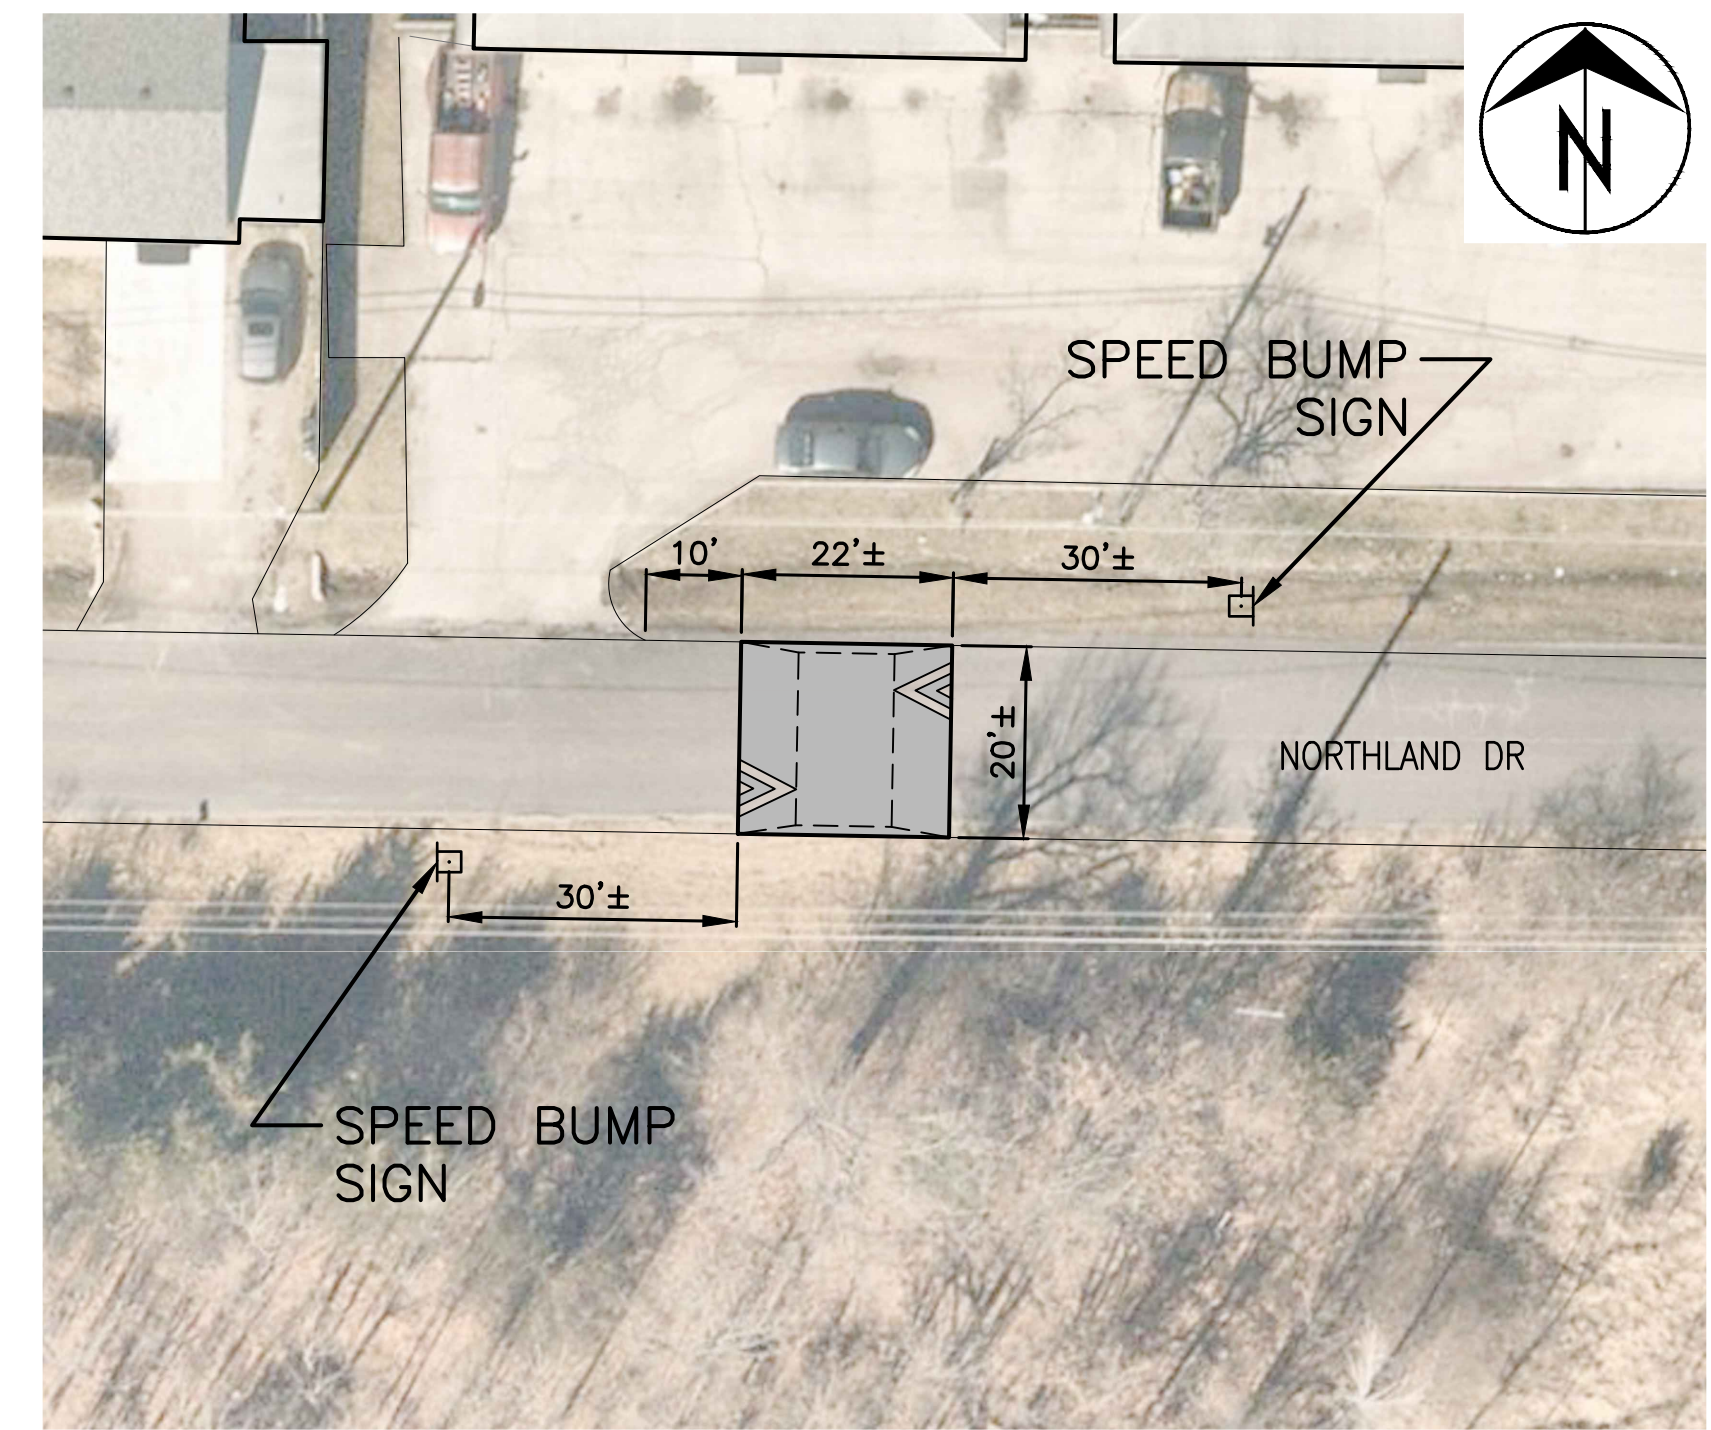


2933 NORTHLAND DRIVE
NOT TO SCALE

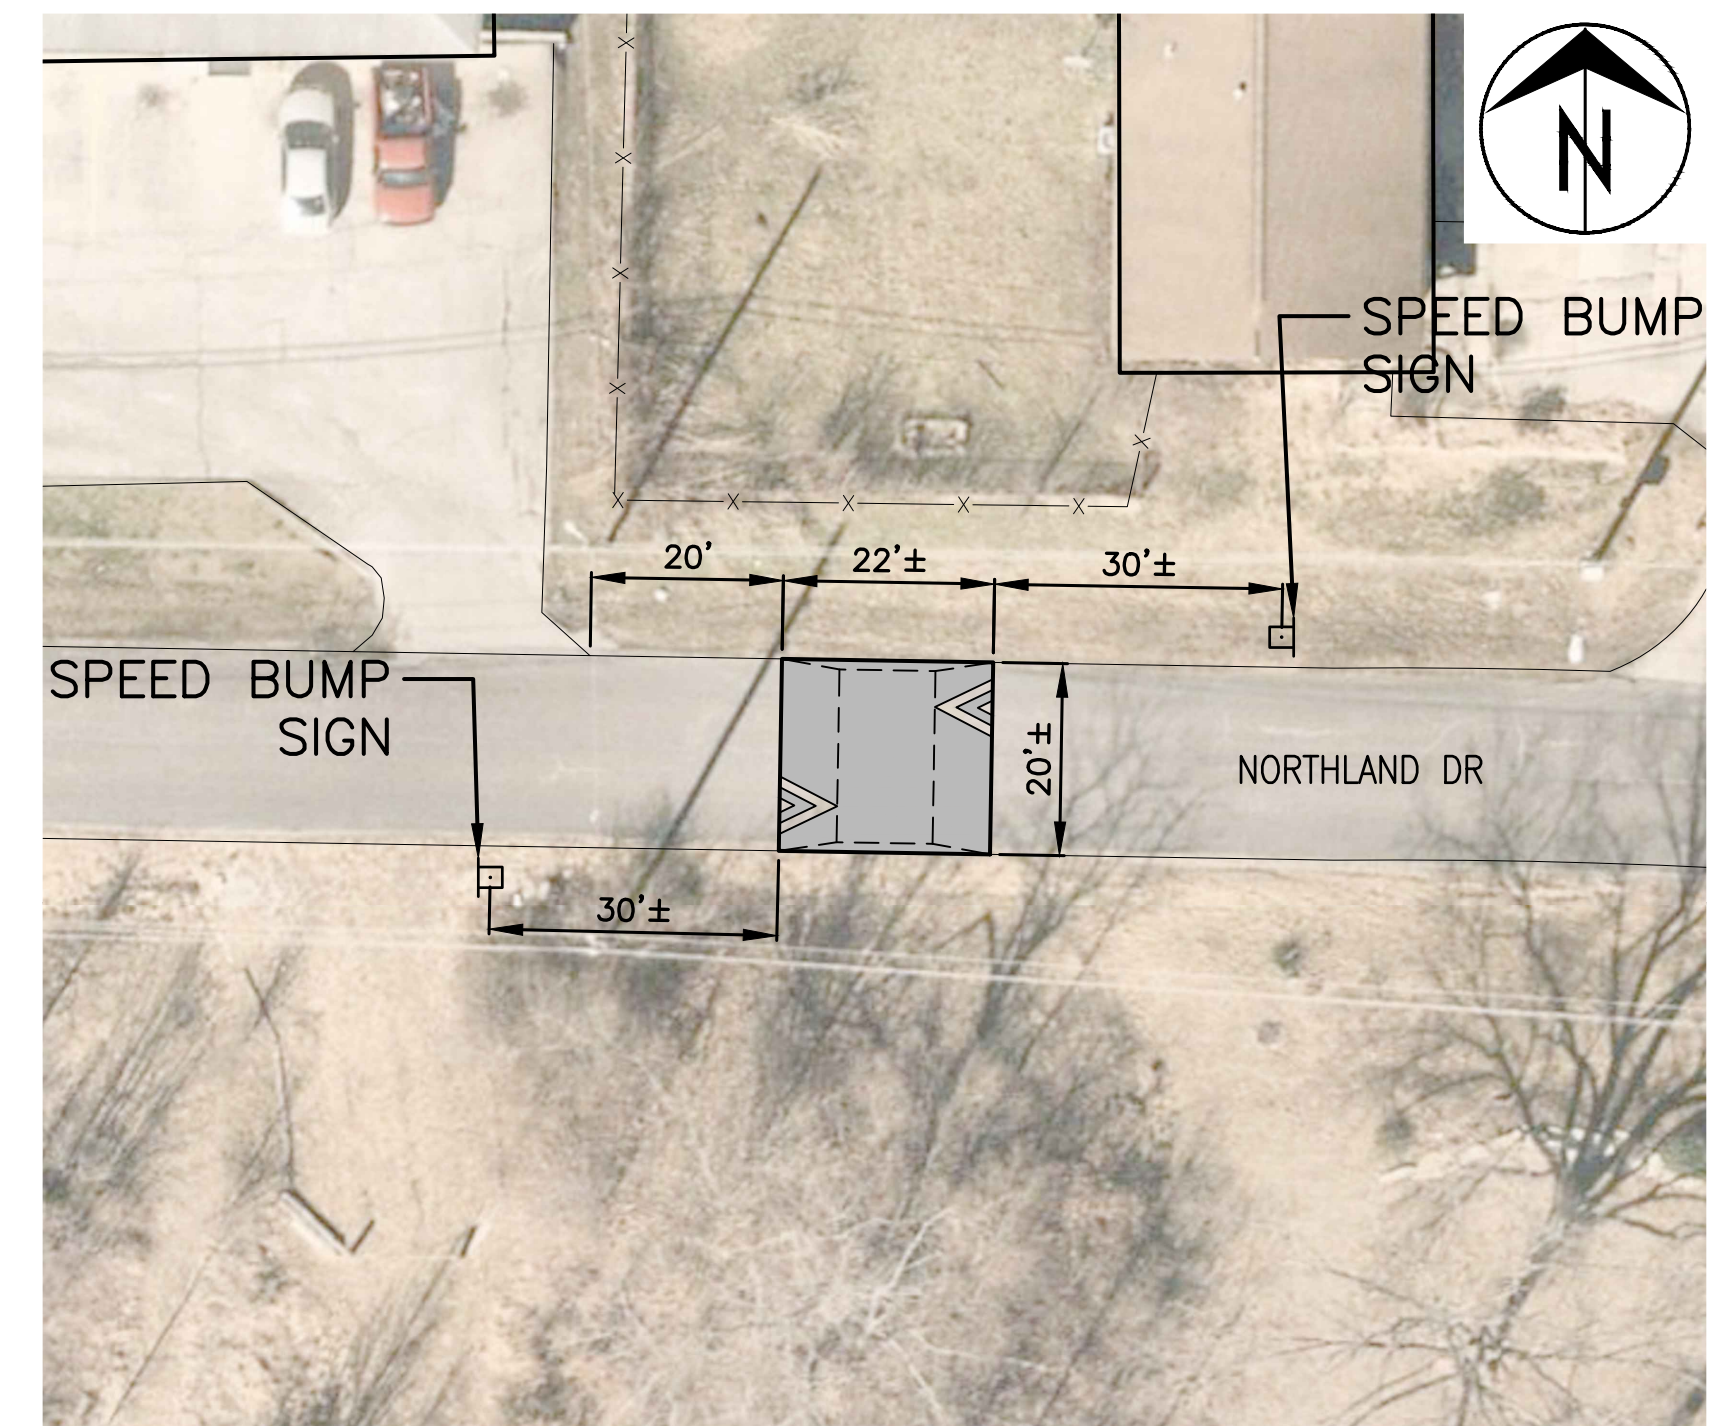


2909 HADEN DRIVE
NOT TO SCALE

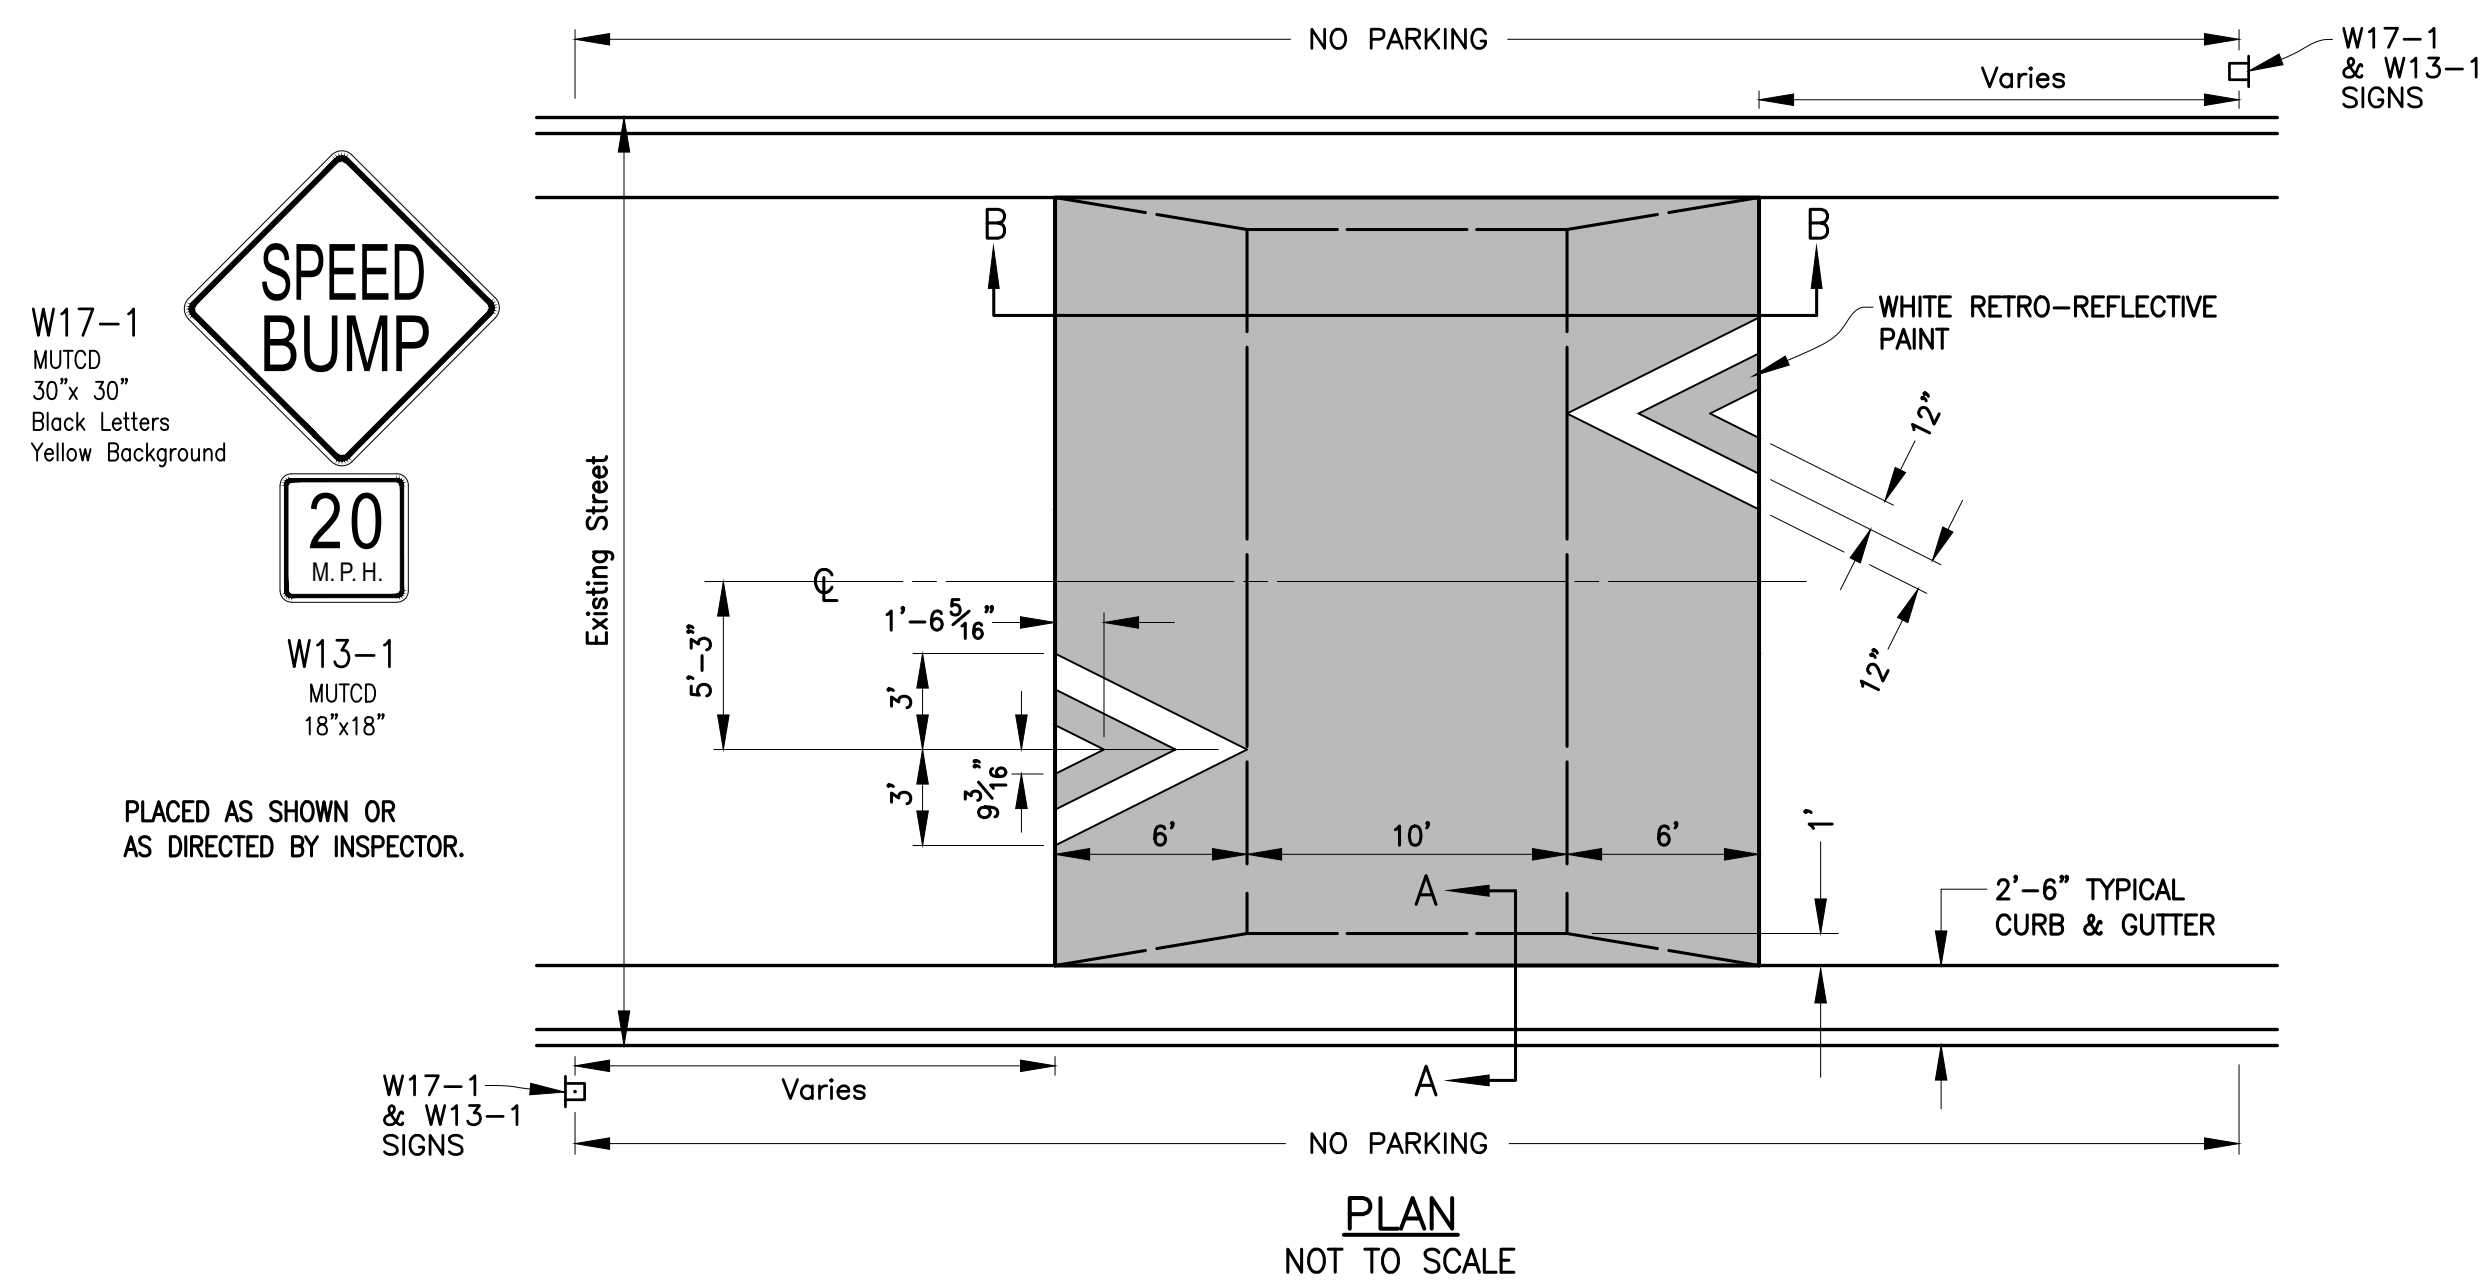

PLAN
NOT TO SCALE

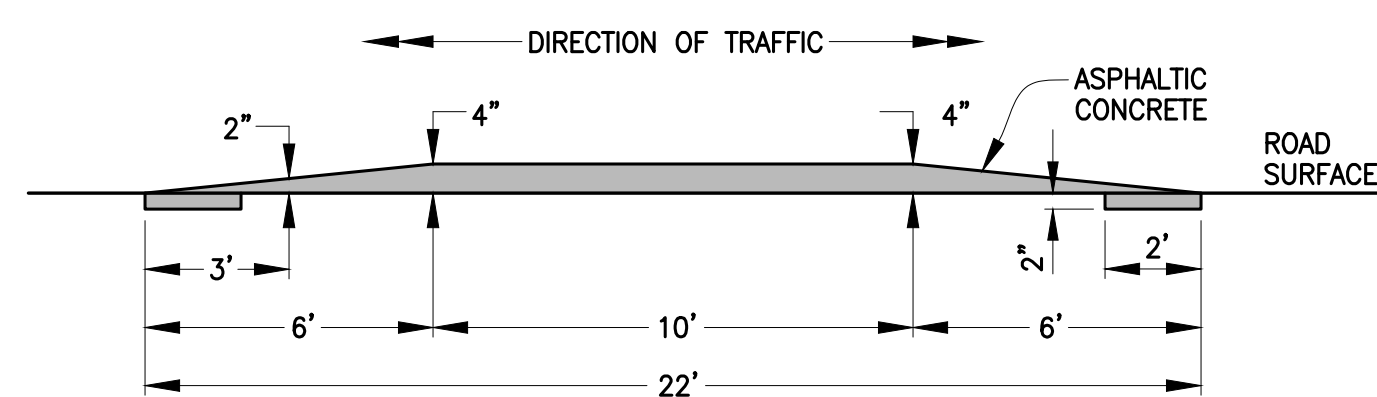

SECTION B-B
NOT TO SCALE

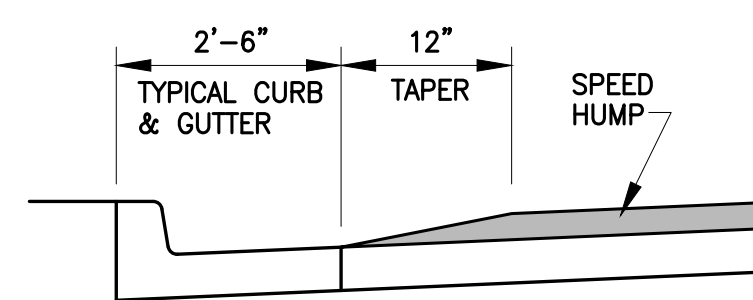


SECTION A-A
NOT TO SCALE

SPEED HUMP
NOT TO SCALE

Revision	
By	
Date	
No.	


NORTHLAND DRIVE TRAFFIC CALMING
Details

Mission
Provide safe, sustainable infrastructure that promotes positive communities.
701 East Broadway
P.O. Box 6015
Columbia, MO 65205
(573) 875-2489

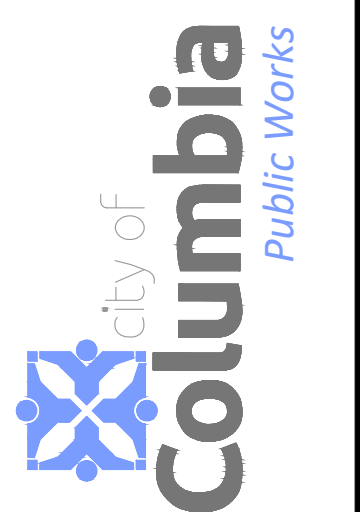


Shane Steven Creech
Registered Professional Engineer
PE-2007011061


File No.	
Scale:	As Shown
Date:	2/27/2023
Des.	A.S.B.
Dwn.	D.G.W.
Chk.	J.D.R.

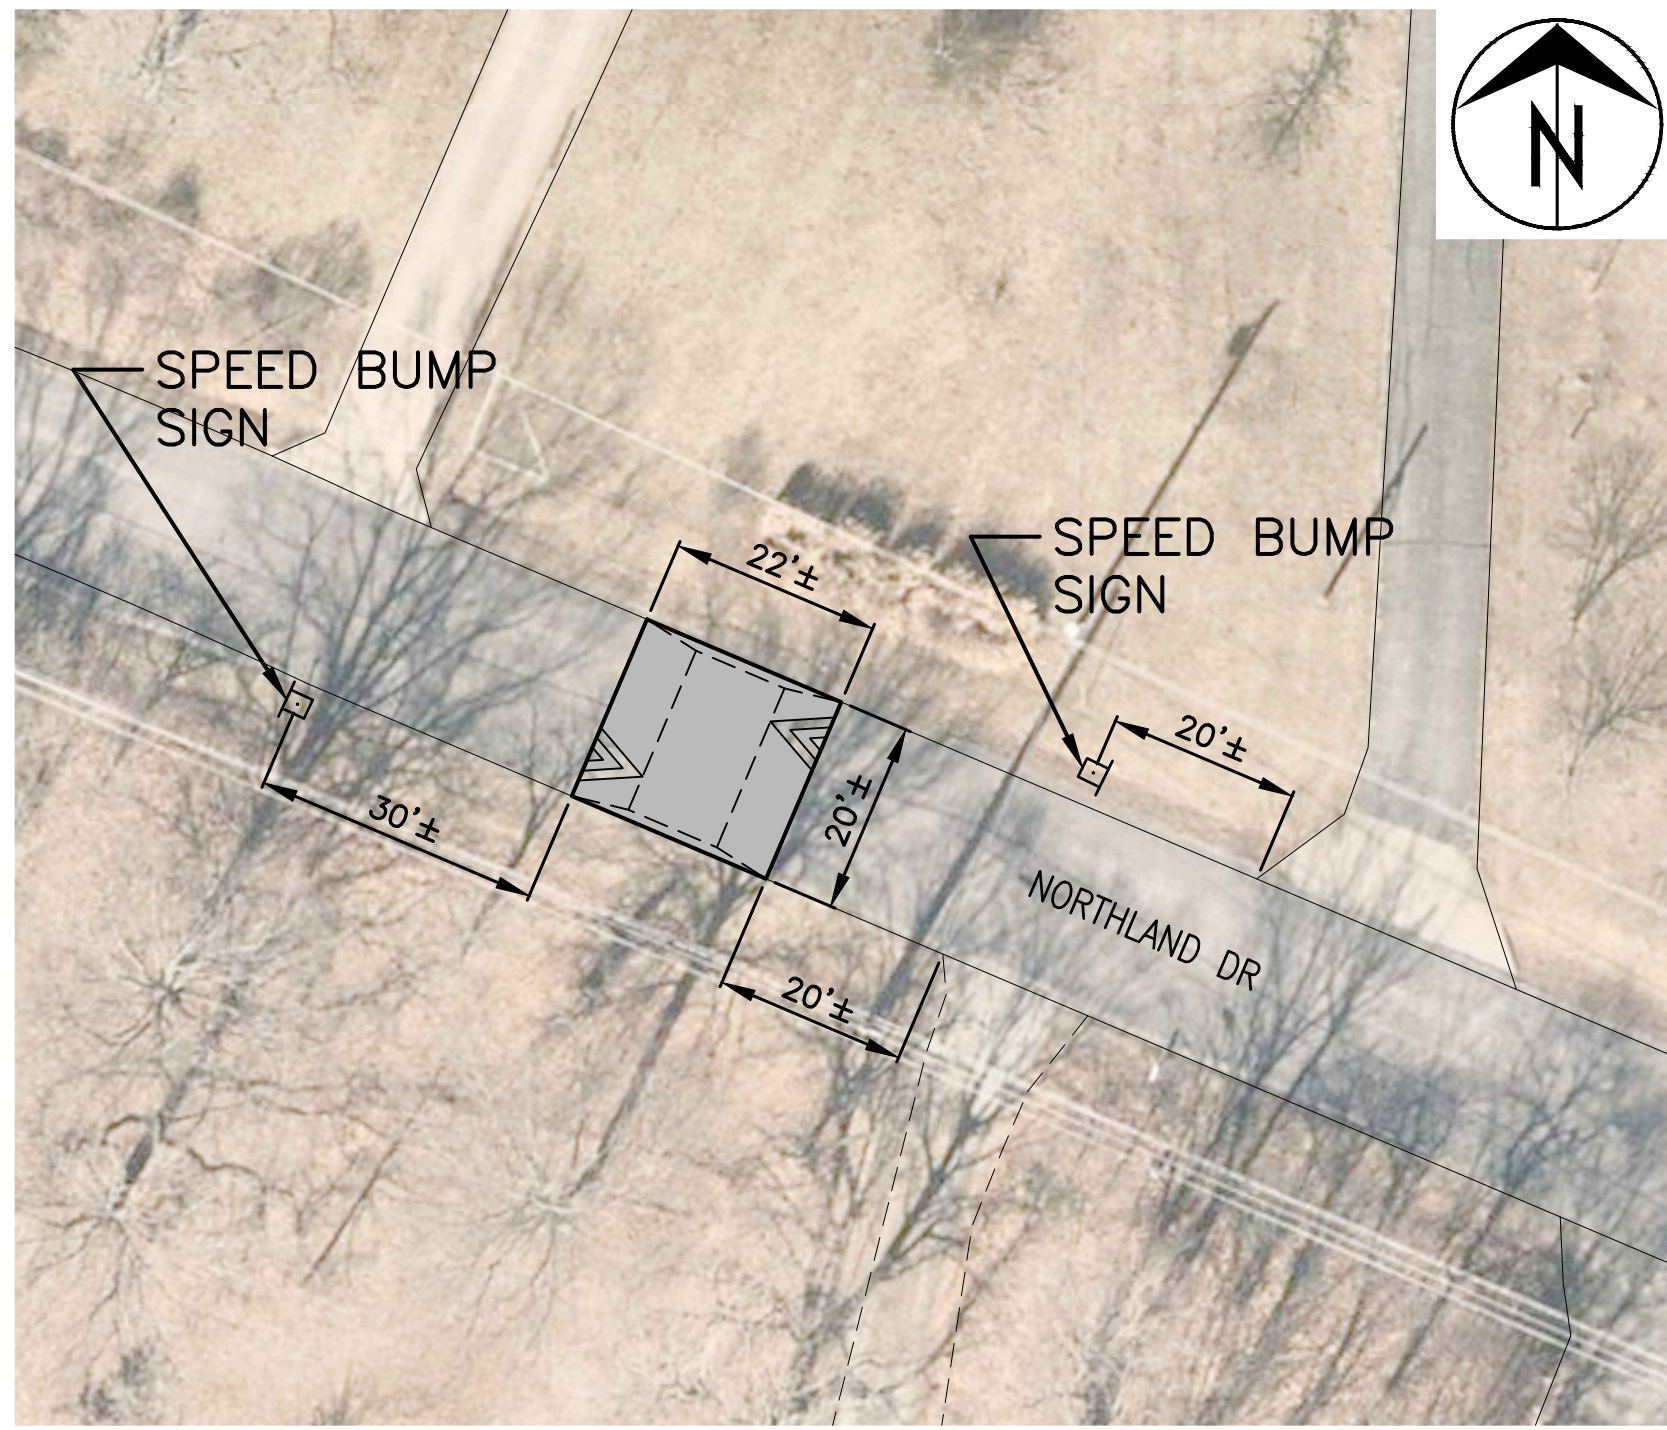


2907 NORTHLAND DRIVE
NOT TO SCALE

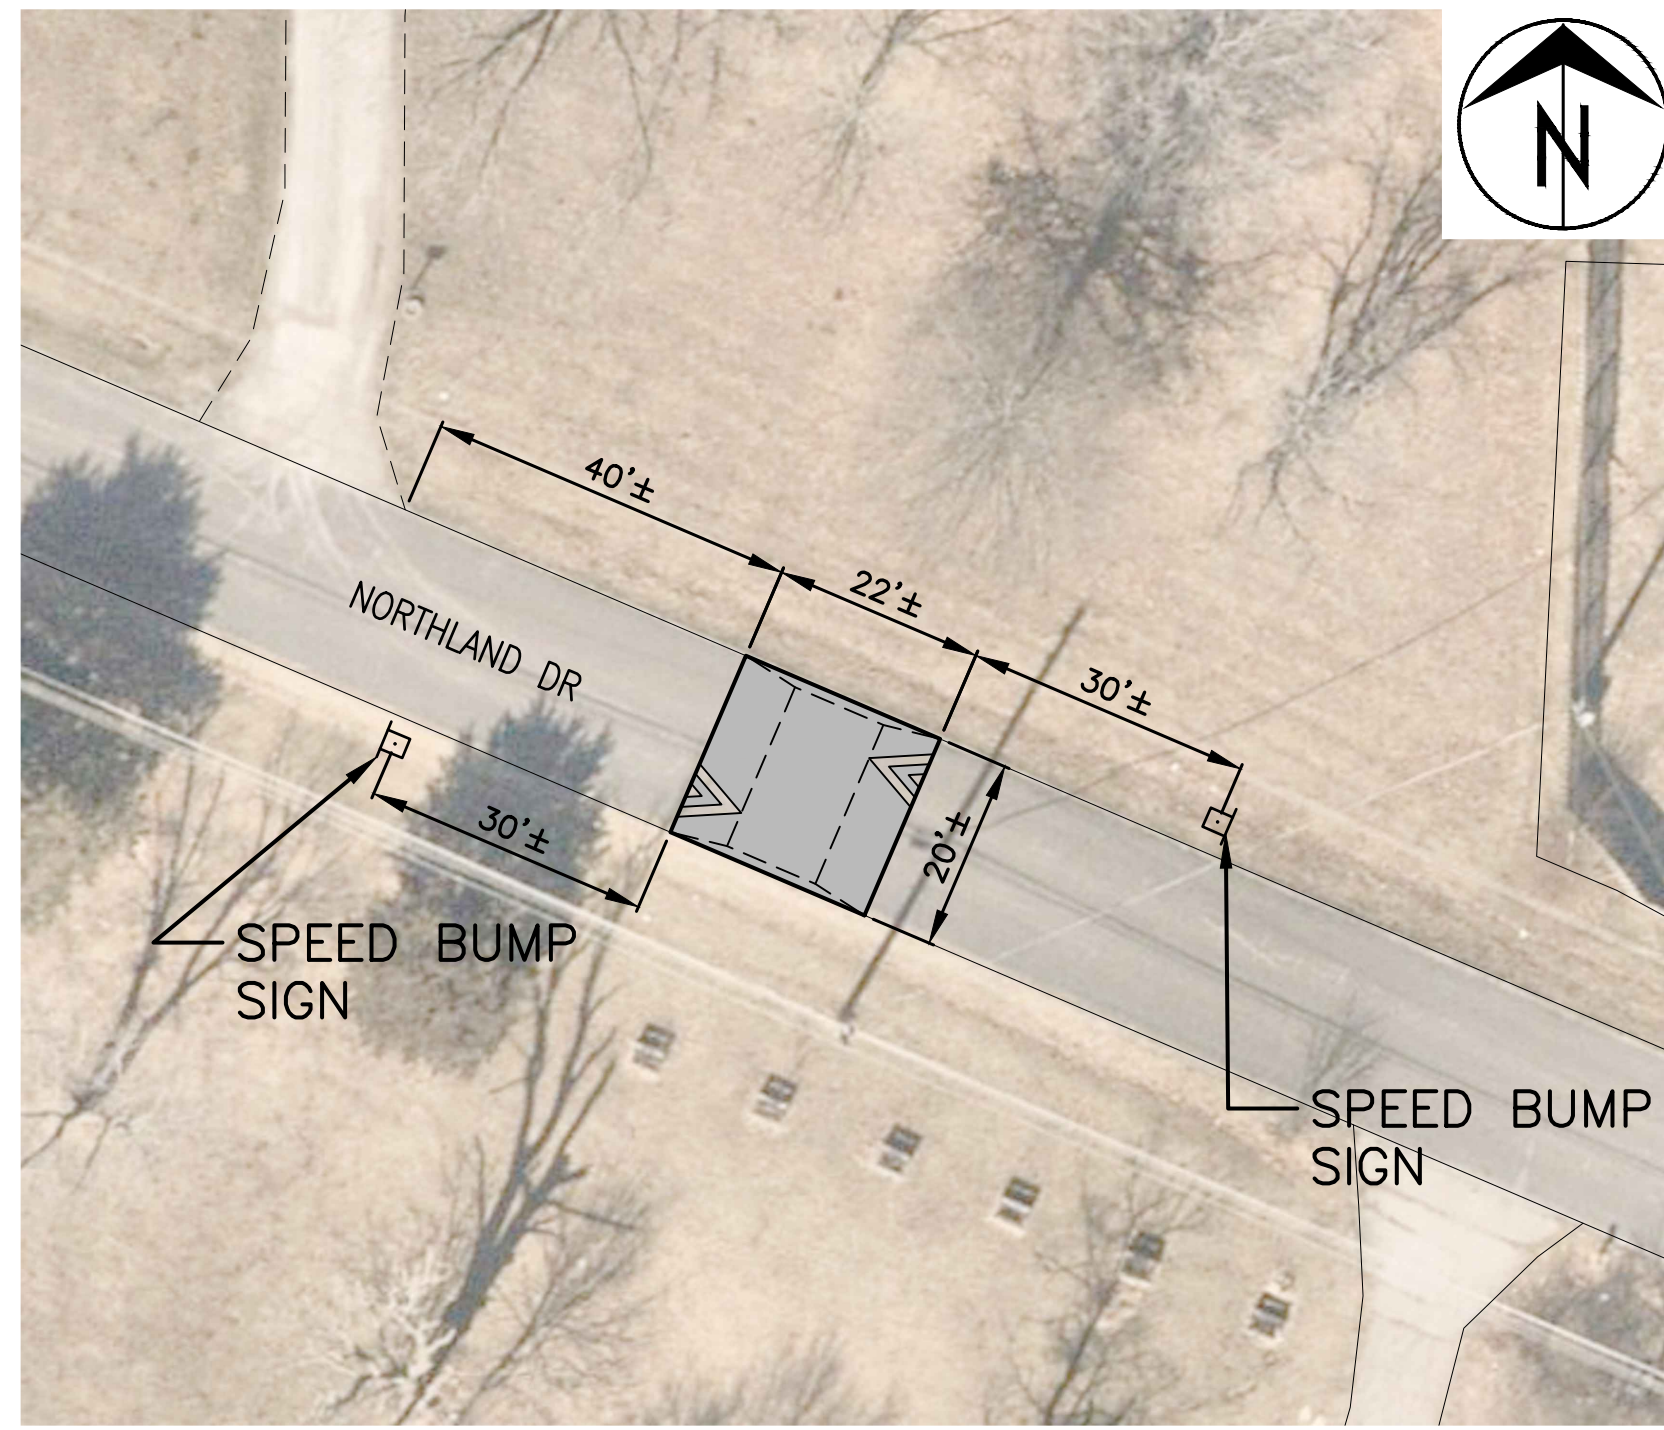


2811 NORTHLAND DRIVE
NOT TO SCALE

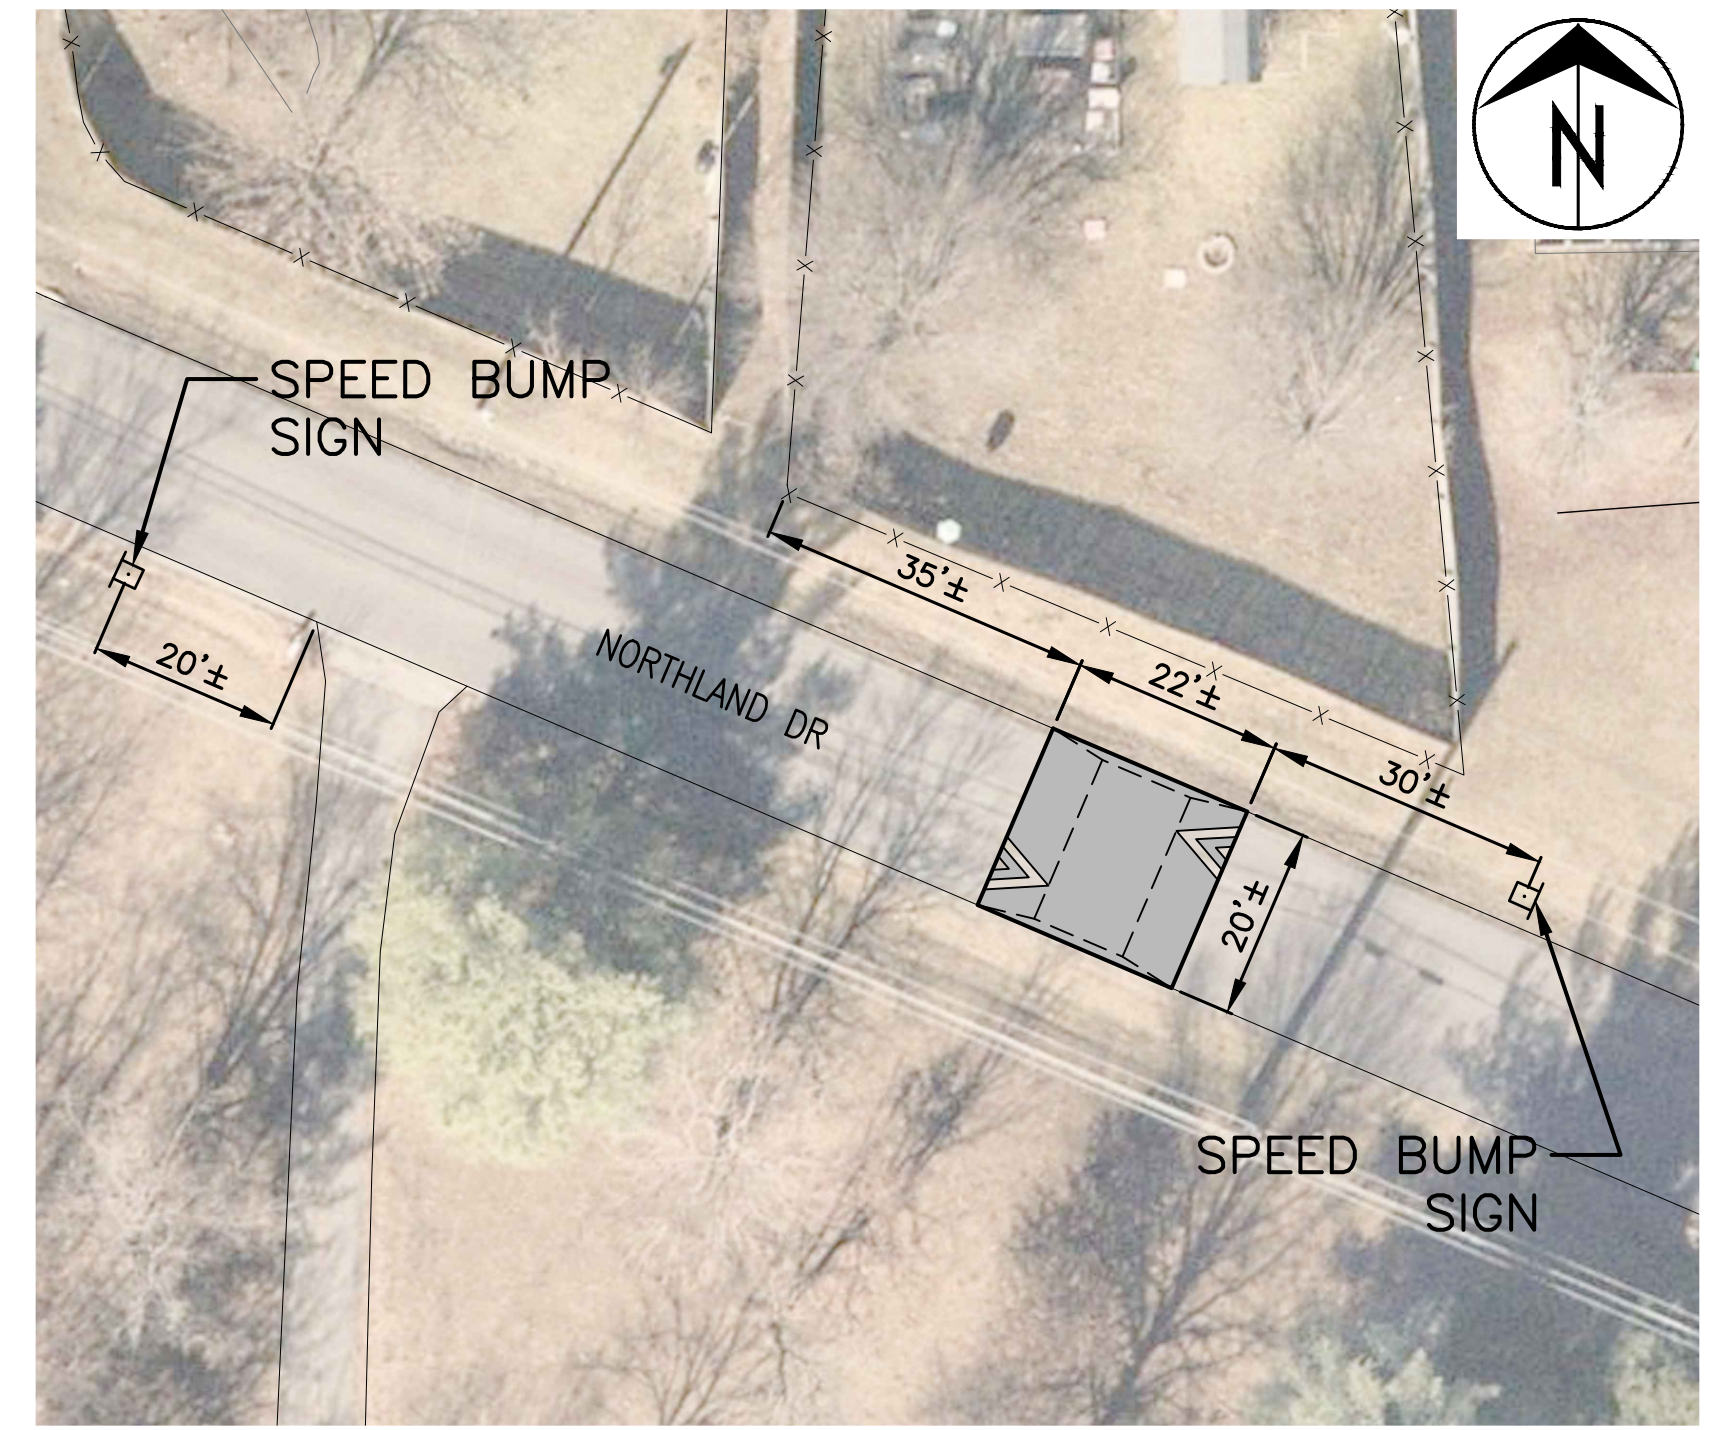

2734 NORTHLAND DRIVE
NOT TO SCALE

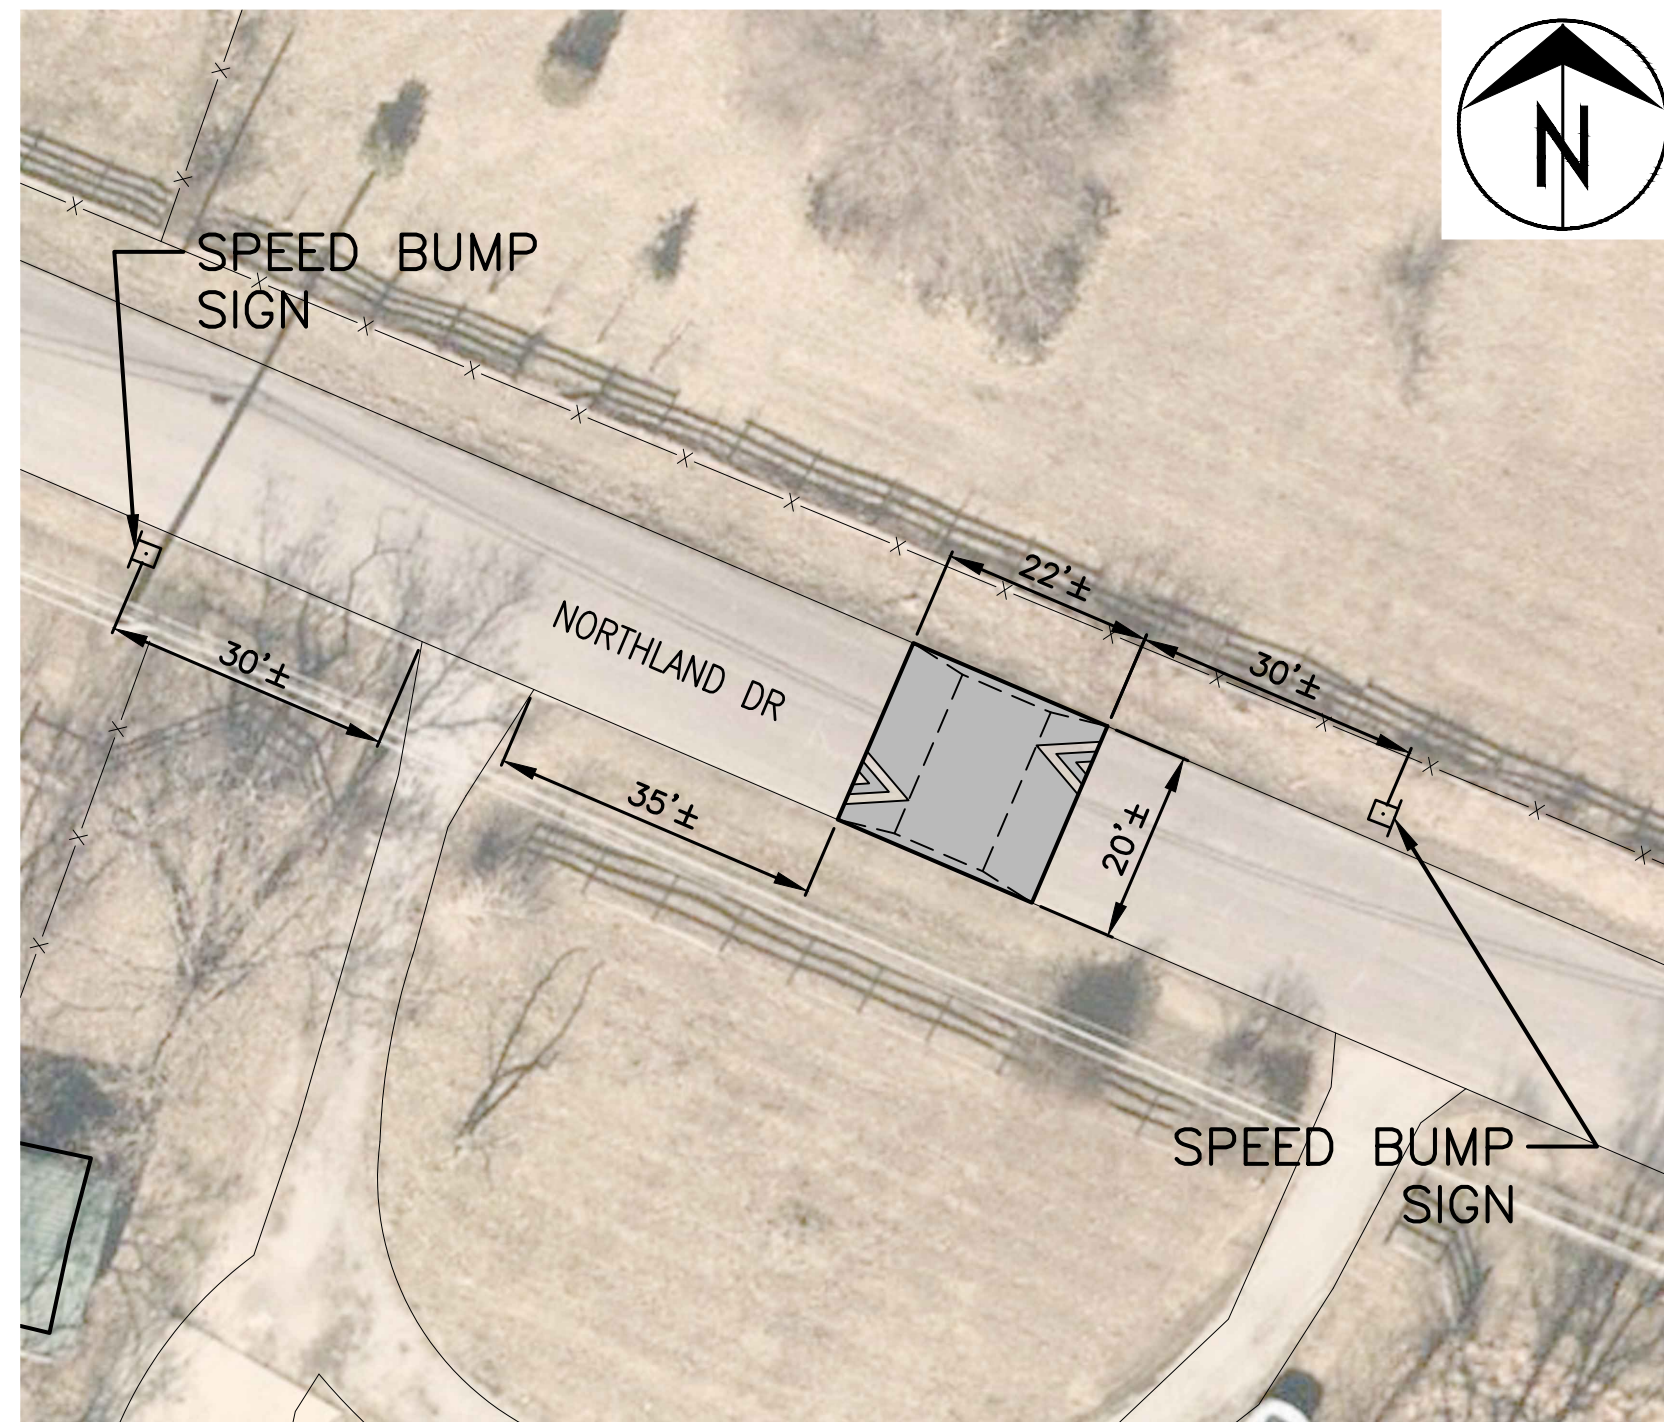

2716 NORTHLAND DRIVE
NOT TO SCALE

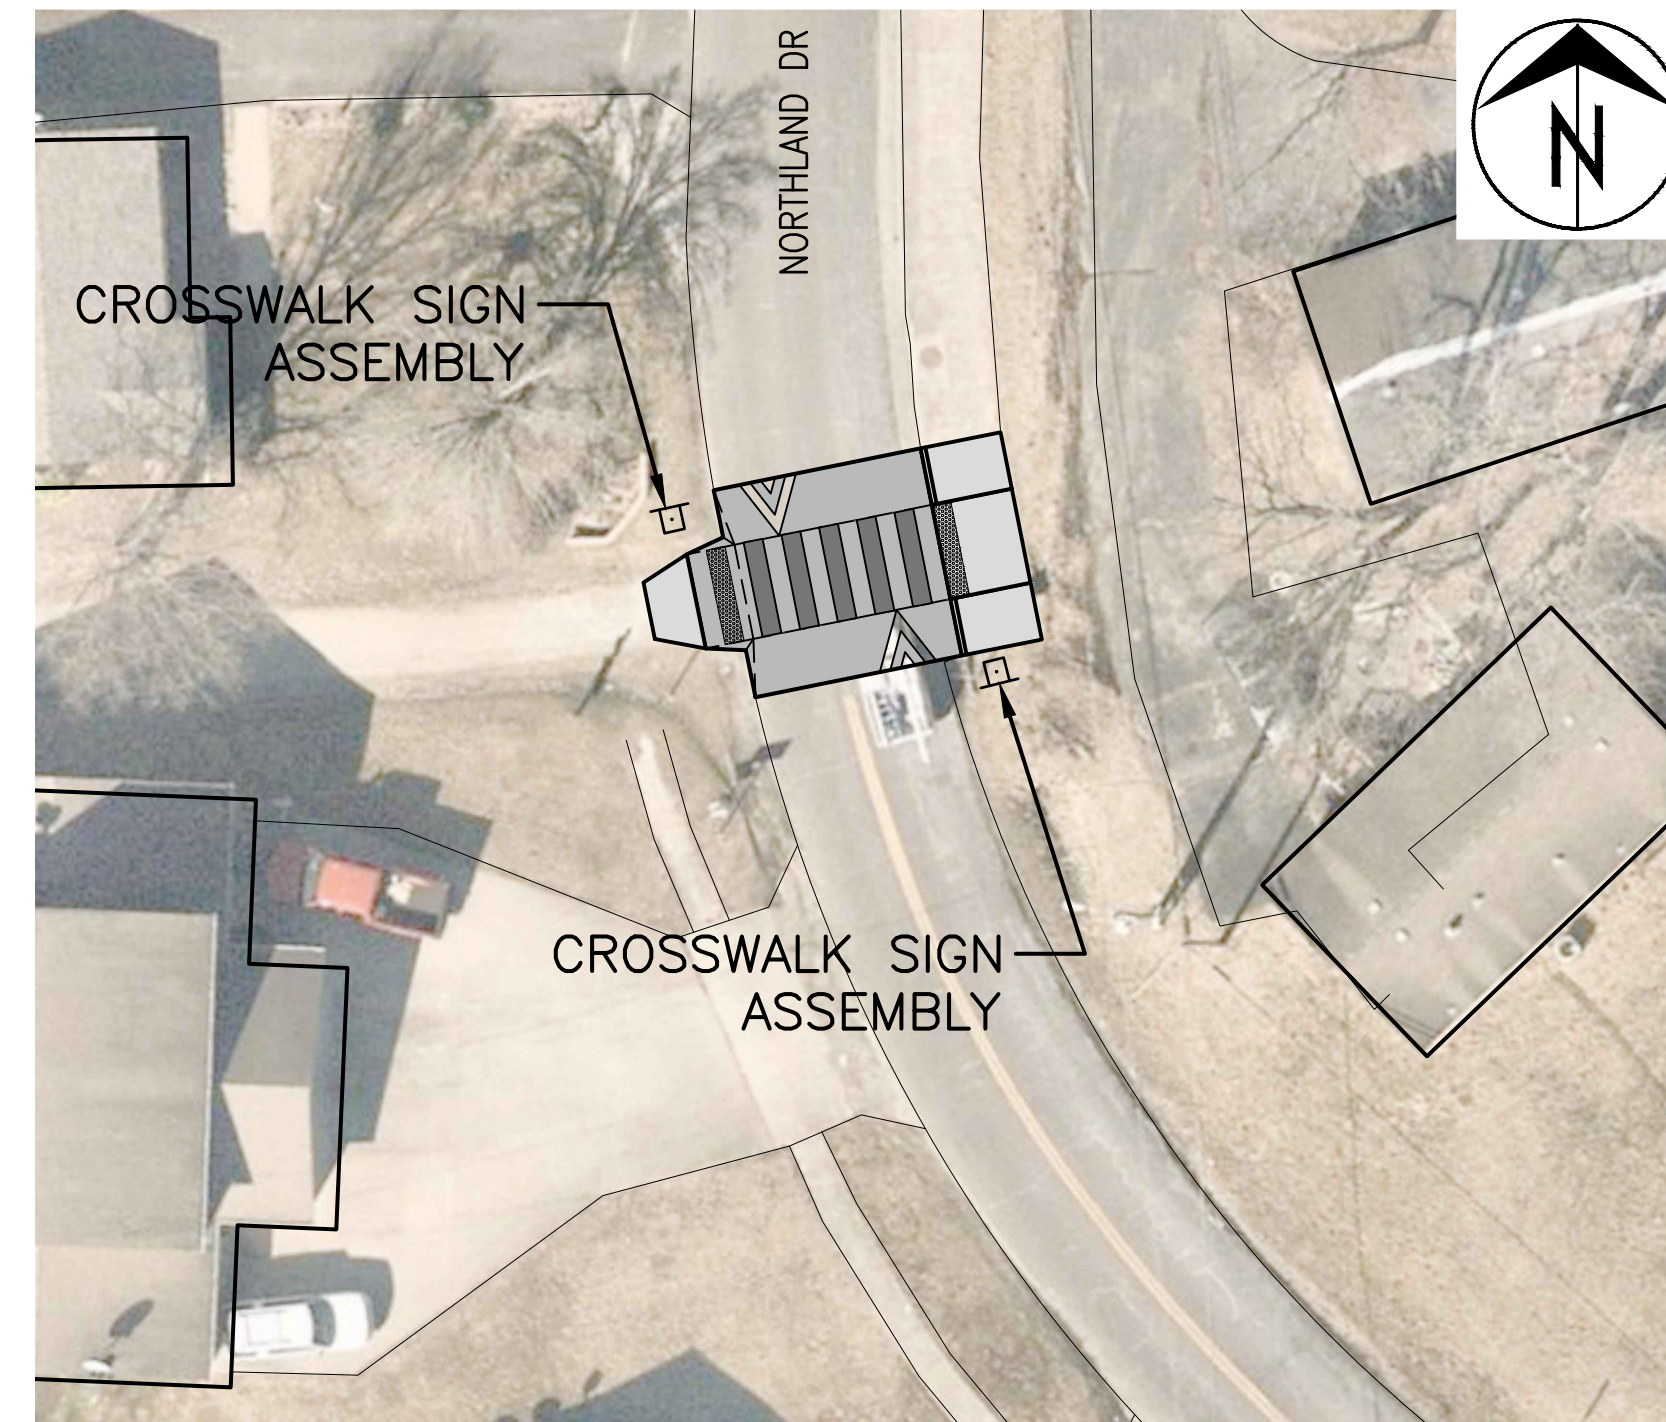


BEAR CREEK TRAIL RAISED CROSSING
NOT TO SCALE

Revision	By	Date	No.

NORTHLAND DRIVE TRAFFIC CALMING
Details

Mission
Provide safe, sustainable infrastructure that promotes positive communities.

701 East Broadway
P.O. Box 6015
Columbia, MO 65205
(573) 875-2493

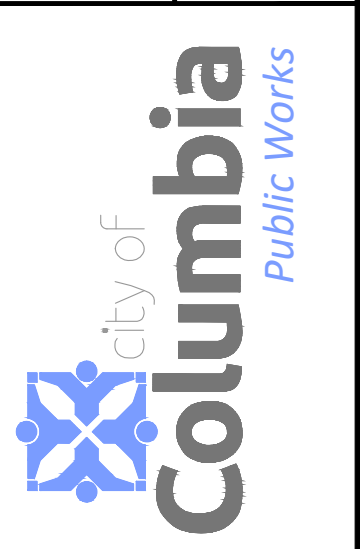

Shane Steven Creech
Registered Professional Engineer
PE-2007011061

File No.	
Scale:	As Shown
Date:	2/27/2023
Des.	A.S.B.
Dwn.	D.G.W.
Chk.	J.D.R.