


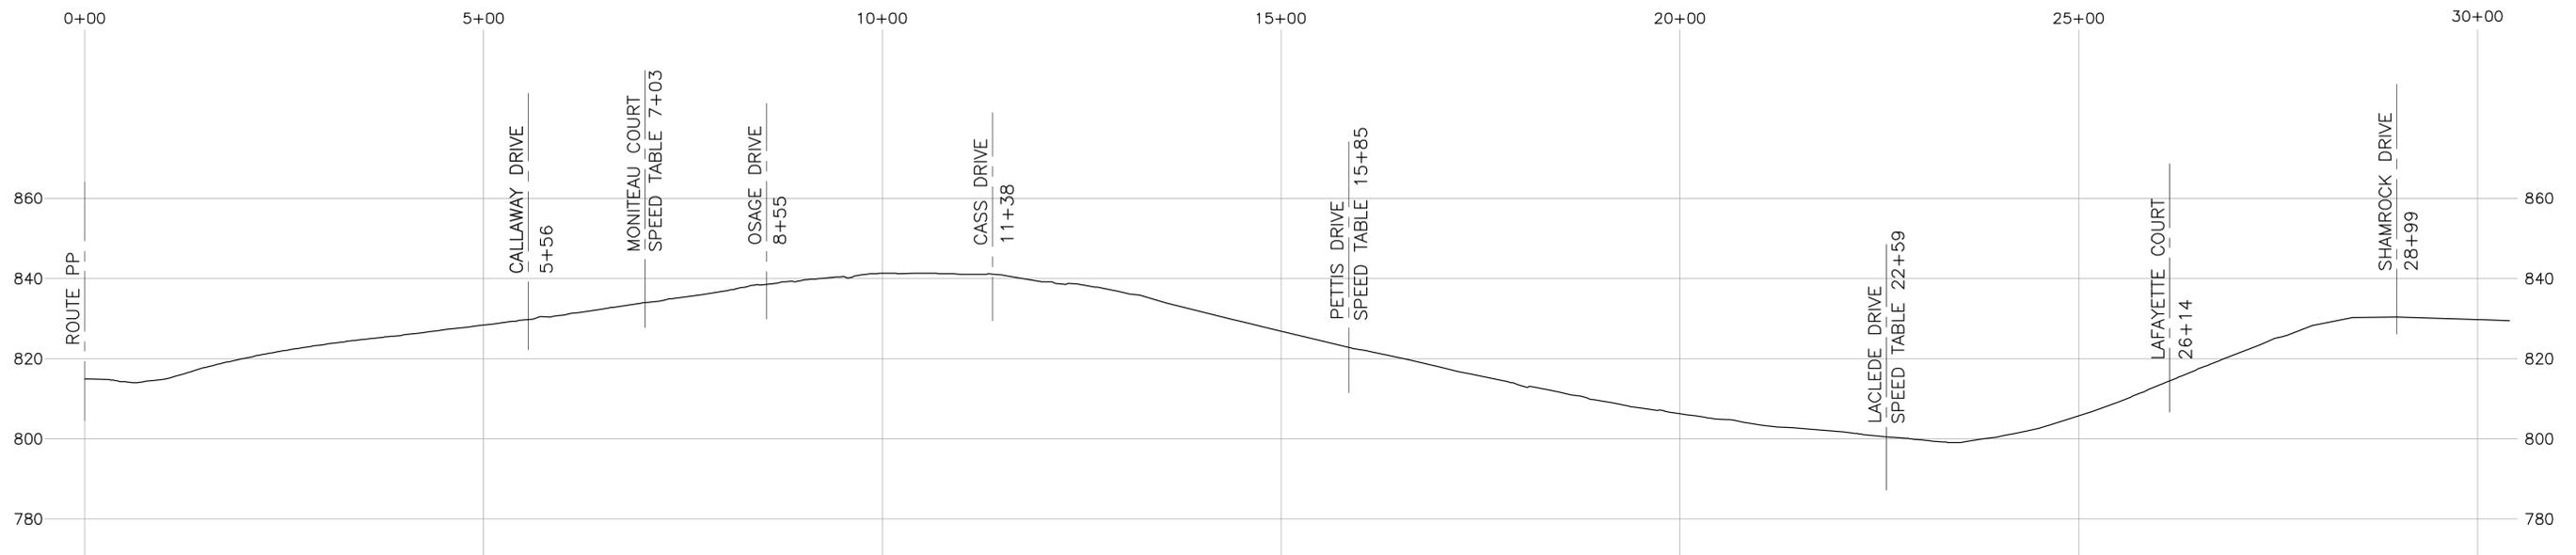

STREET WIDTH = 37 FEET

3 SPEED TABLES @ 8K  
TOTAL = 24K

ROAD LENGTH APPRX. 1/2 MILE  
BUDGET = 32K



SPEED REFERS TO 85TH PERCENTILE SPEED WHICH IS AN INDUSTRY STANDARD FOR SPEED MEASUREMENT

- LEGEND**
- ADT = AVERAGE DAILY TRAFFIC
  - SPEED = MILES PER HOUR
  - SCORE = PER NEIGHBORHOOD TRAFFIC MANAGEMENT PROGRAM. OUT OF 100 POSSIBLE POINTS

**City of Columbia, Missouri**  
Department of Public Works

**RICE ROAD**  
East of Route PP

Scale: 1"=100' | Dwn: C.M.V. | Date: 11/24/2015