
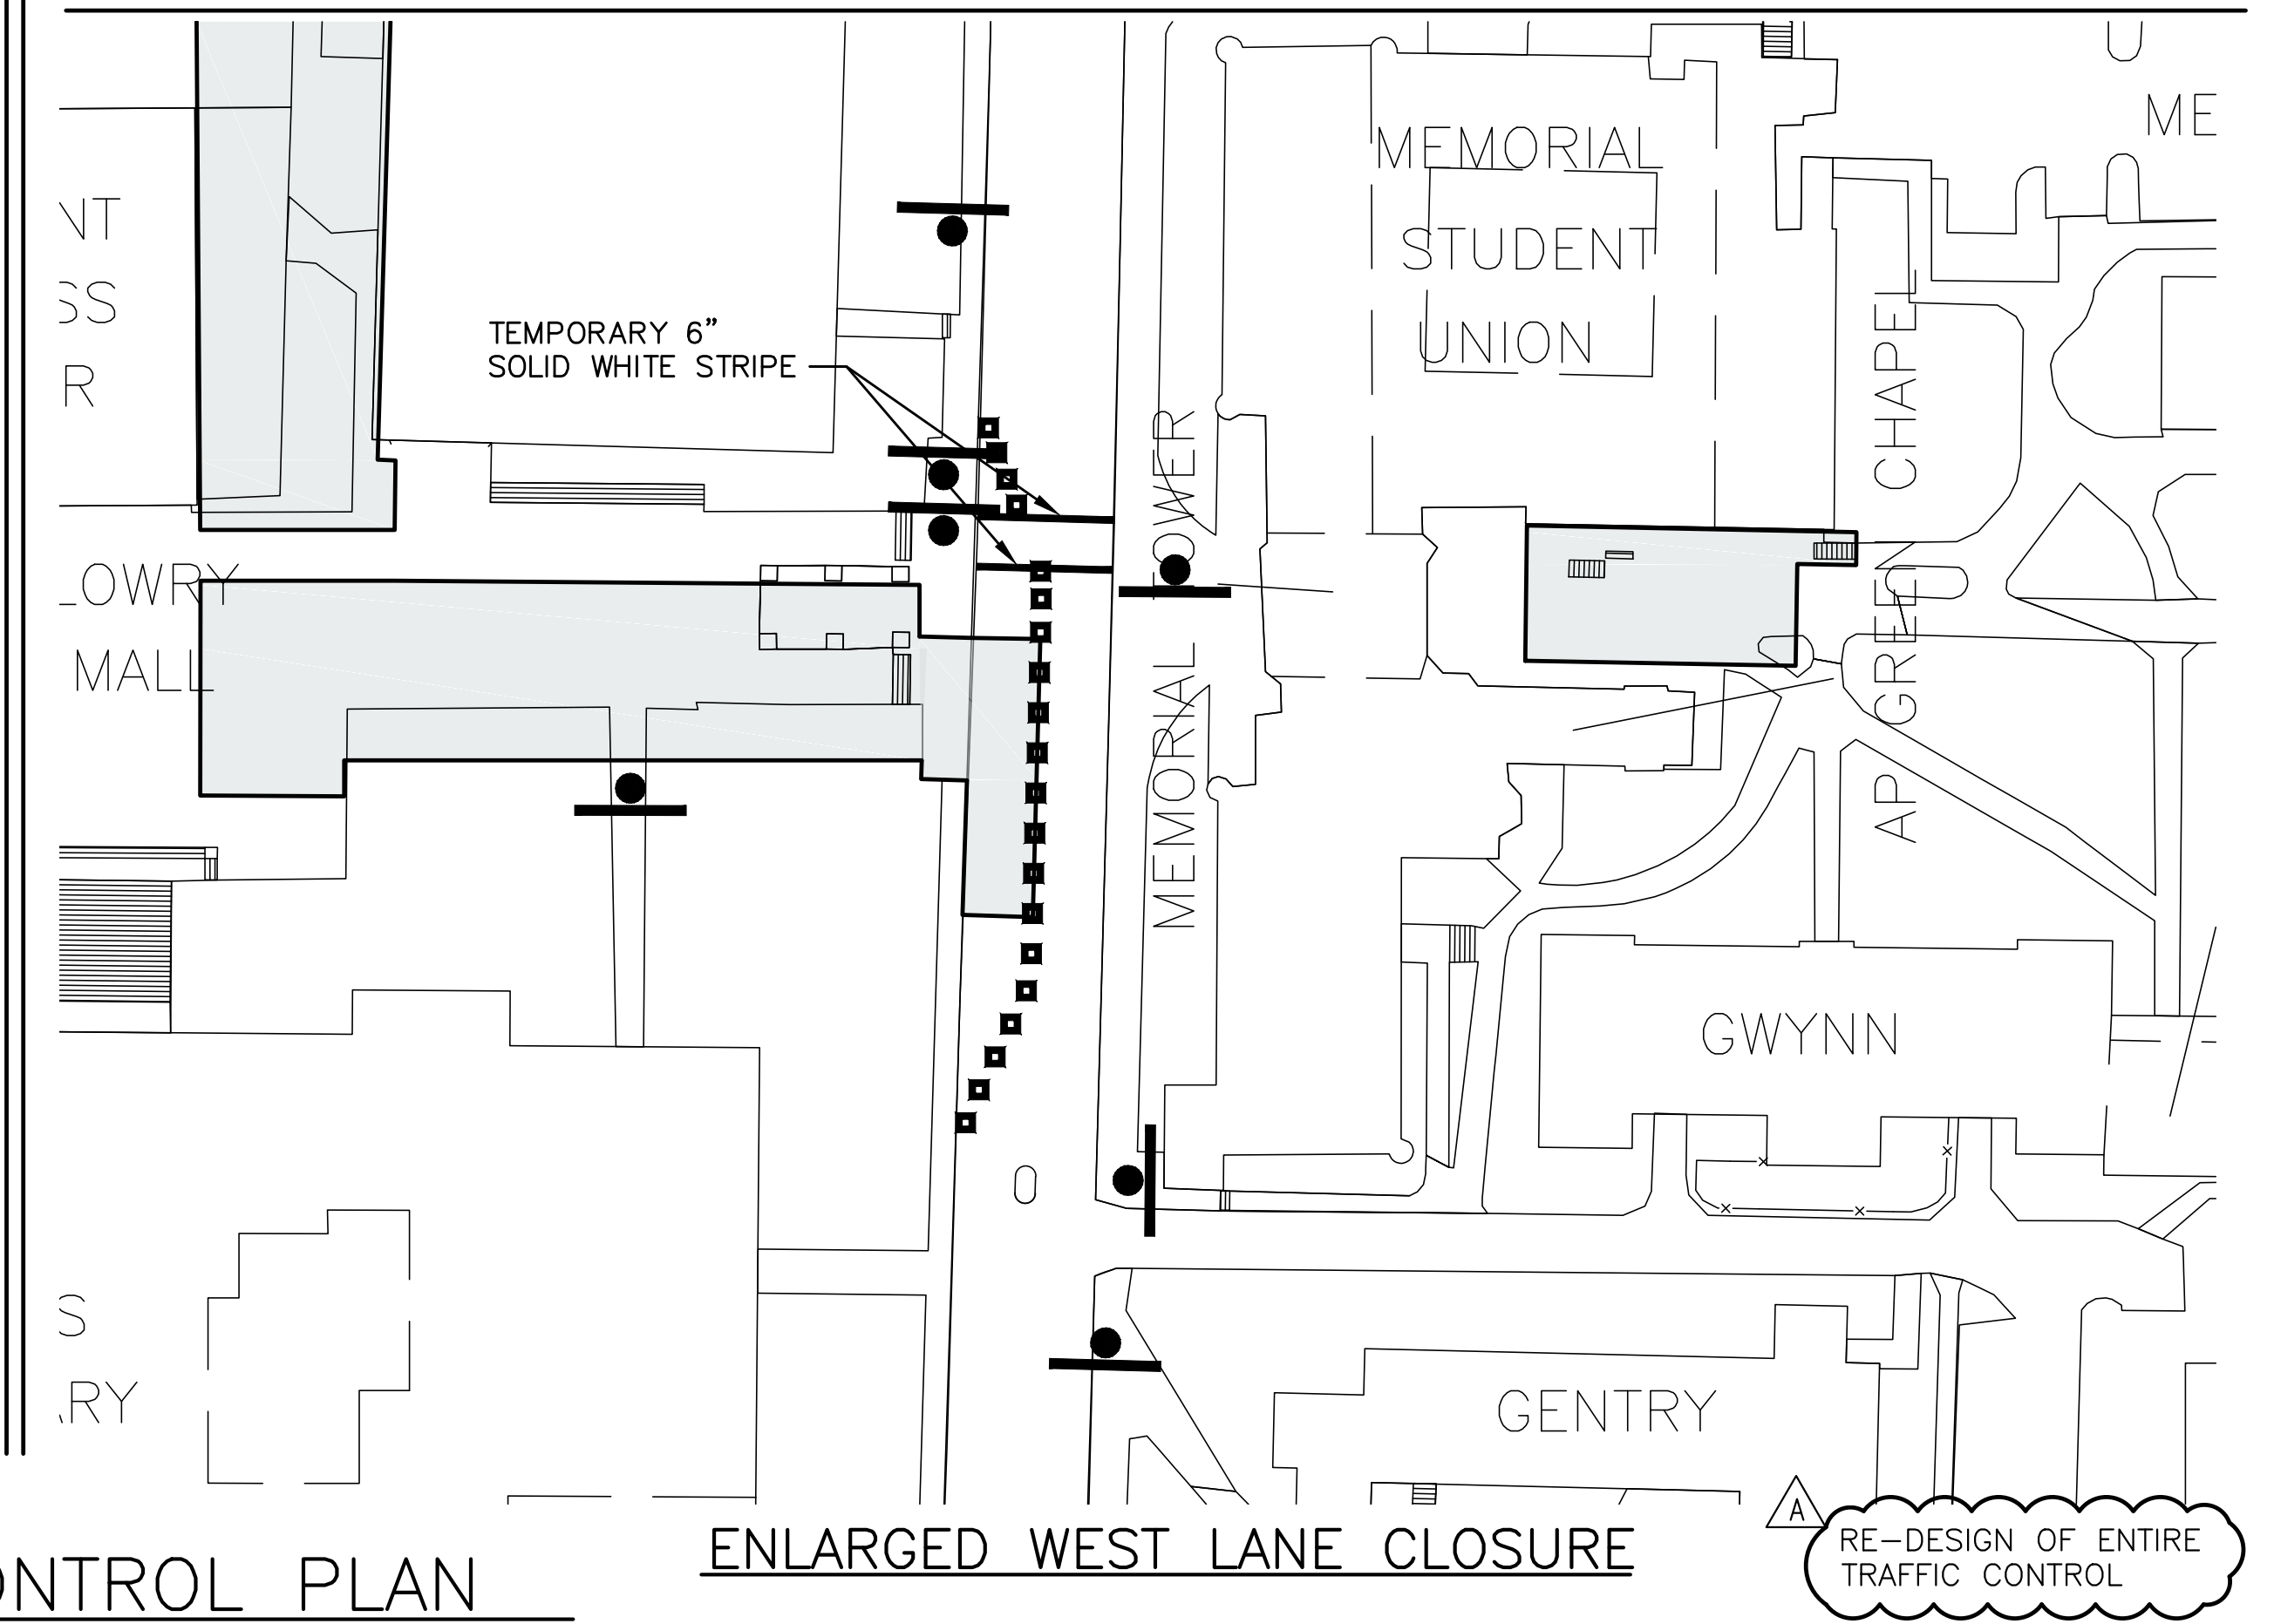


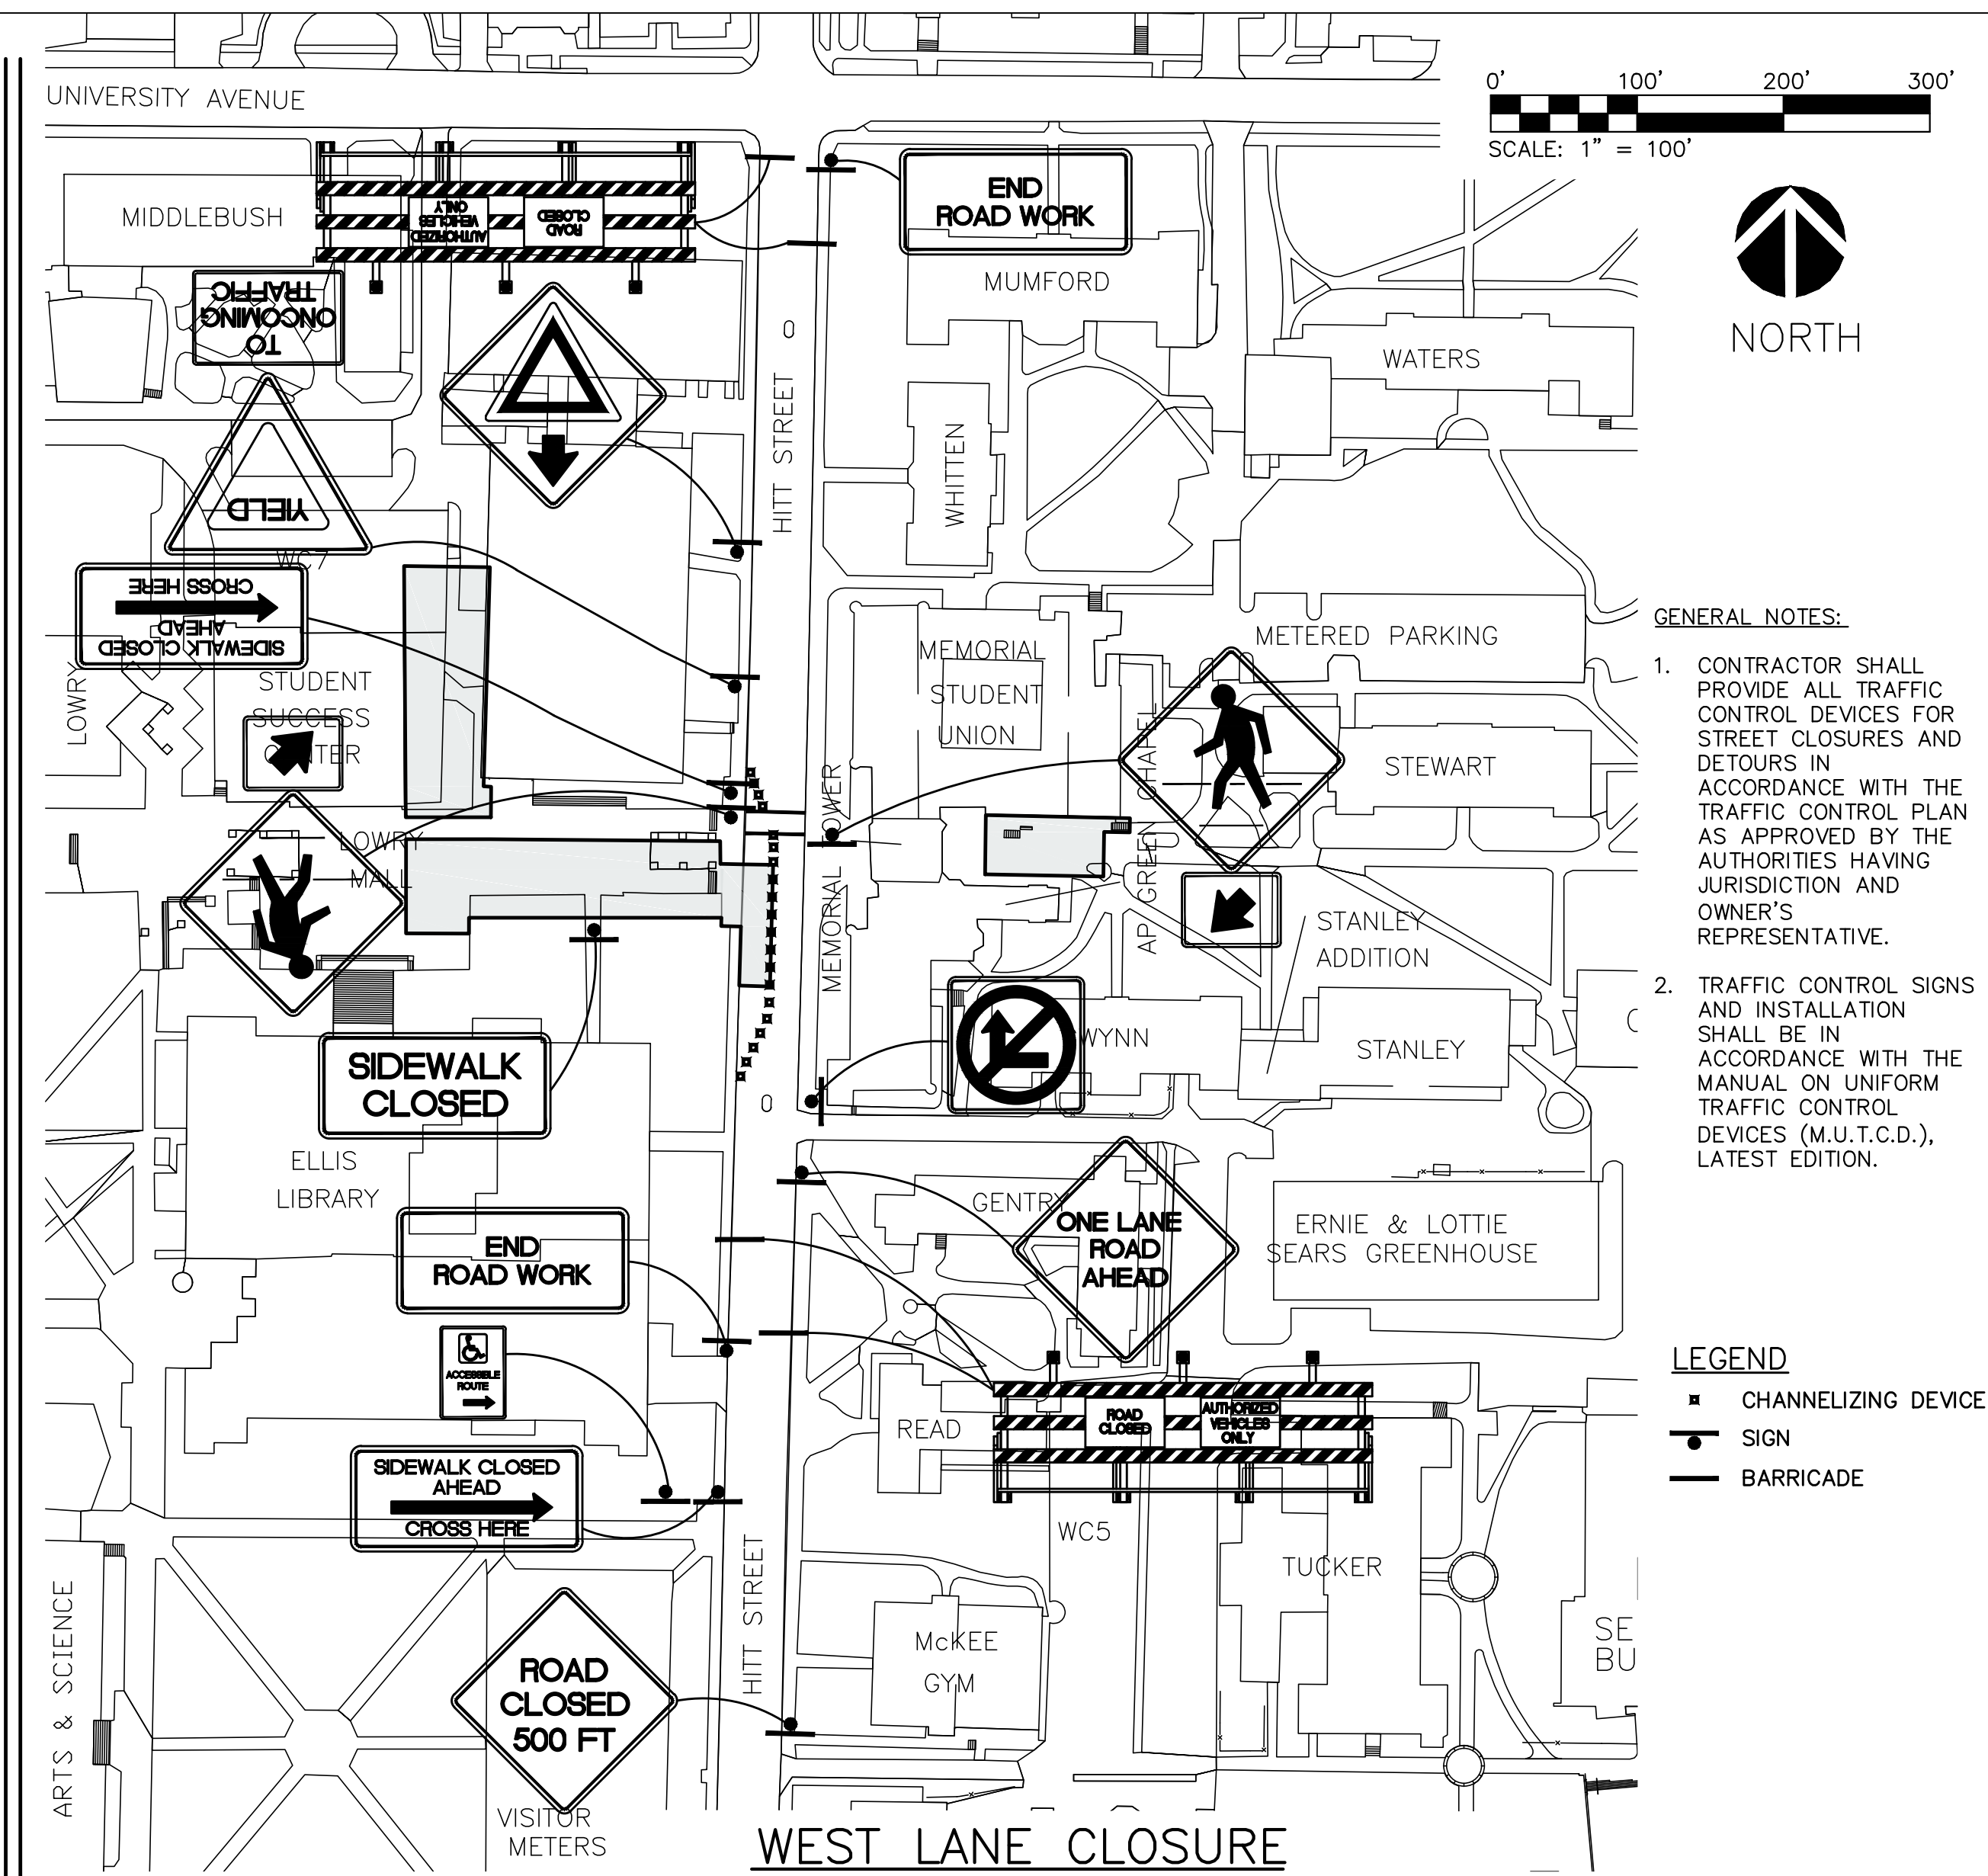

1. CONTRACTOR SHALL PROVIDE ALL TRAFFIC CONTROL DEVICES FOR STREET CLOSURES AND DETOURS IN ACCORDANCE WITH THE TRAFFIC CONTROL PLAN AS APPROVED BY THE AUTHORITIES HAVING JURISDICTION AND OWNER'S REPRESENTATIVE.
2. TRAFFIC CONTROL SIGNS AND INSTALLATION SHALL BE IN ACCORDANCE WITH THE MANUAL ON UNIFORM TRAFFIC CONTROL DEVICES (M.U.T.C.D.), LATEST EDITION.

LEGEND

- ▣ CHANNELIZING DEVICE
- SIGN
- BARRICADE

**DAVID MASON &
ASSOCIATES, INC.**
800 SOUTH VANDEVENTER AVE.
ST. LOUIS, MO 63110
PHONE: 314-534-1030
MISSOURI STATE CERTIFICATE
OF AUTHORITY #001103

PROJECT # CP162451

[illegible]

ENGINEER
PROJECT NO.: 997
FILE: 2016372 C-700
DRAWN BY: RTL
CHECKED BY: PHJ
APPROVED BY: PHJ
SCALE: AS NOTED

SHEET TITLE:
TRAFFIC
CONTROL
PLAN

SHEET NUMBER:

C-700