

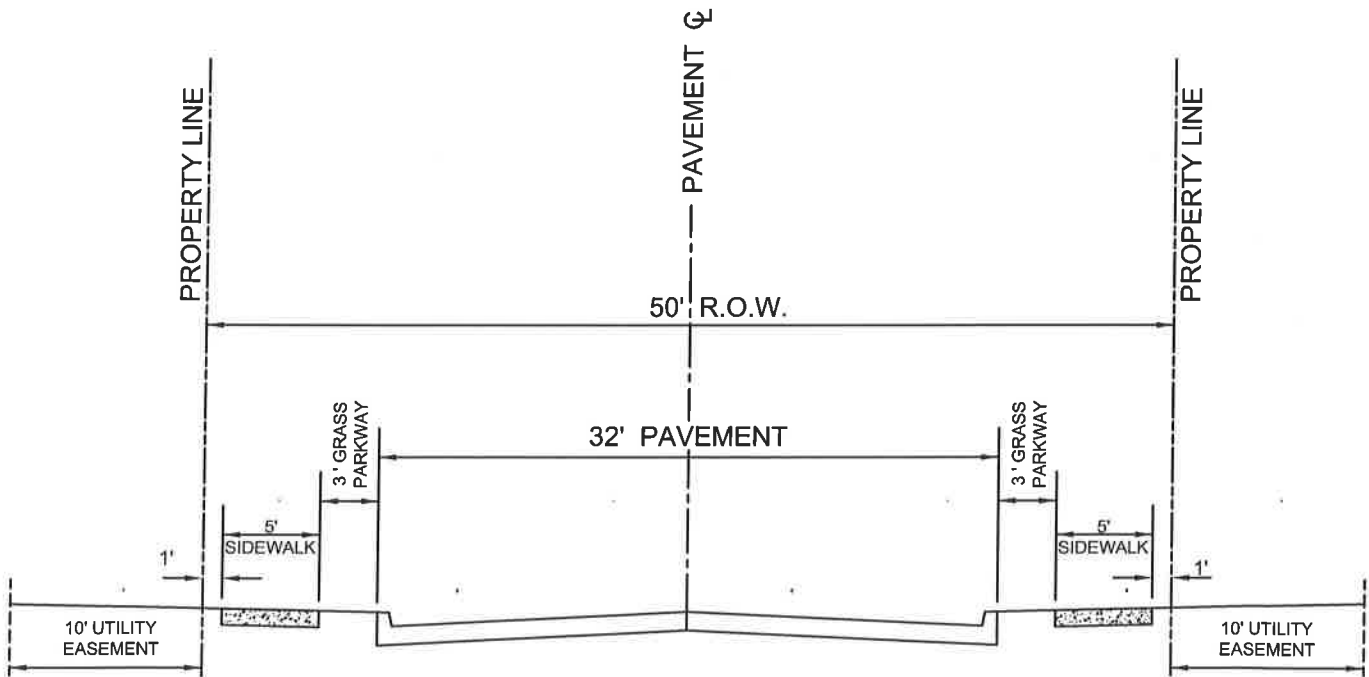
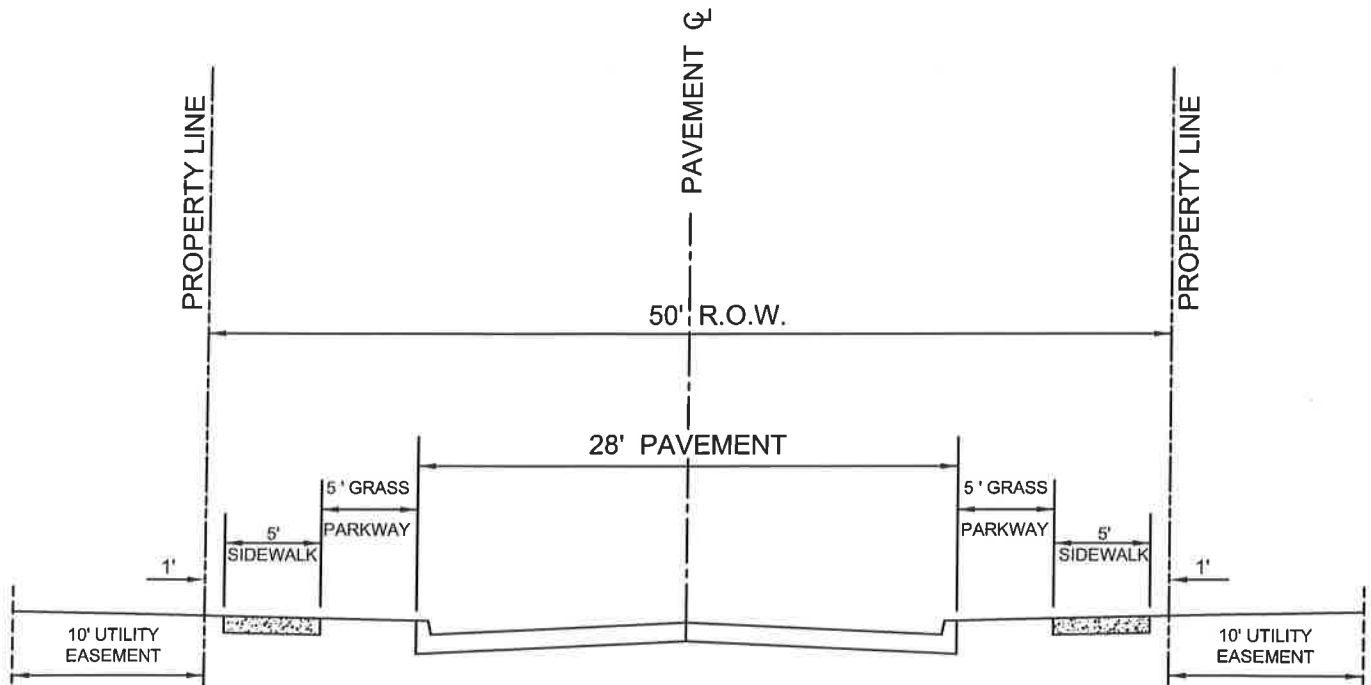


RESIDENTIAL STREET TYPICAL CROSS SECTIONS

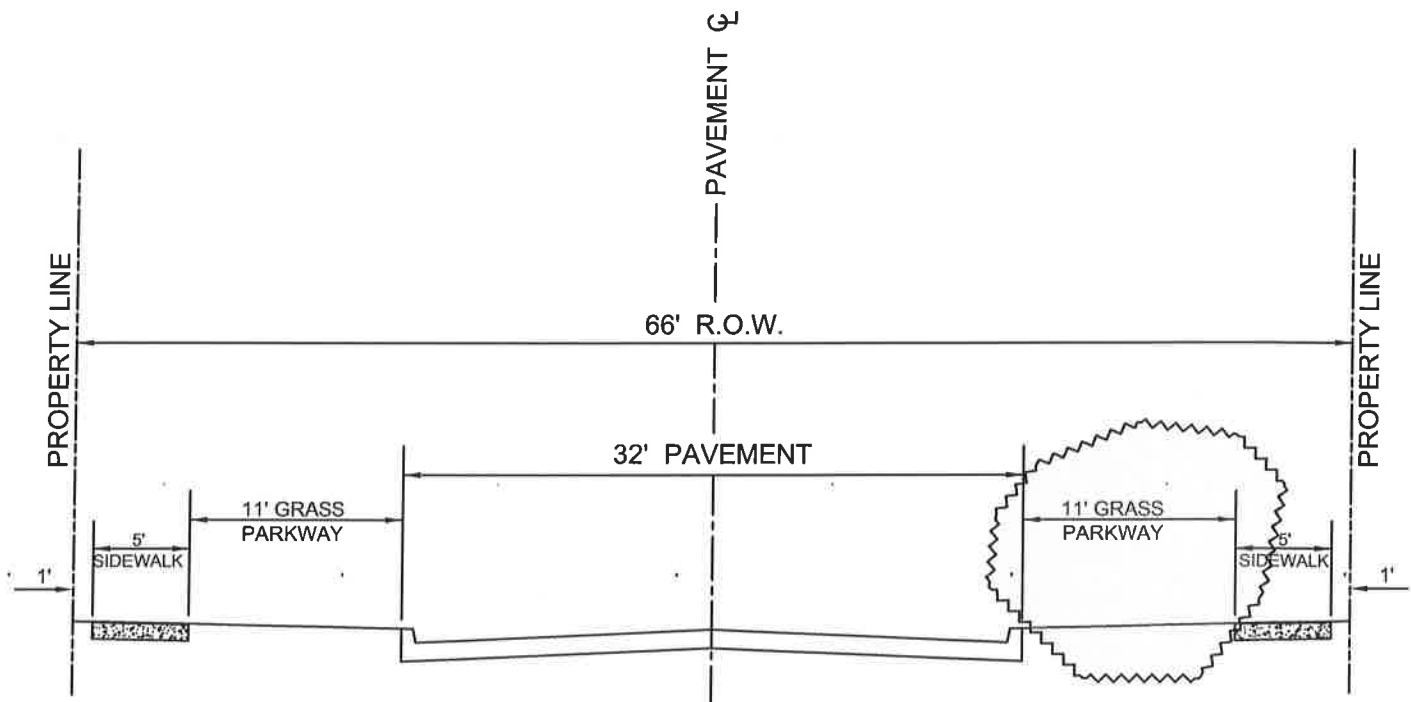

COLLECTOR STREET TYPICAL CROSS SECTIONS

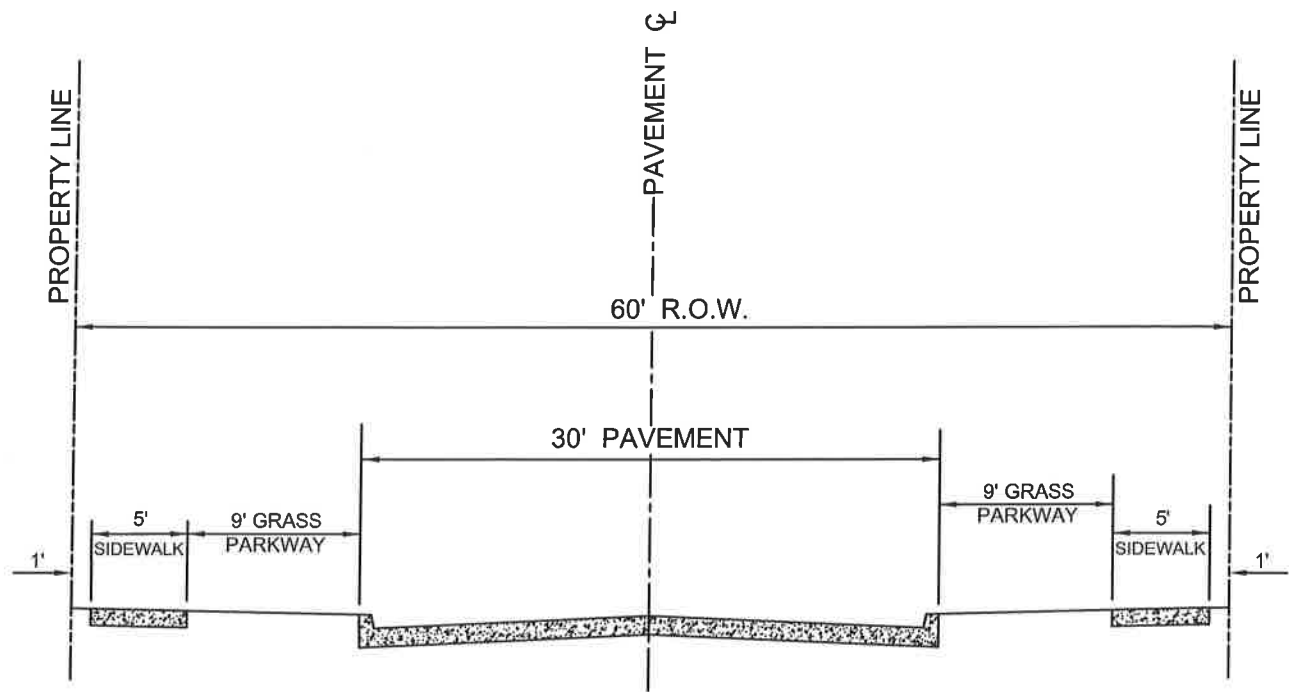

8' PEDWAY

9' PARKWAY


66' R.O.W.


32' PAVEMENT

10' GRASS
PARKWAY

5' SIDEWALK

80' LOTS

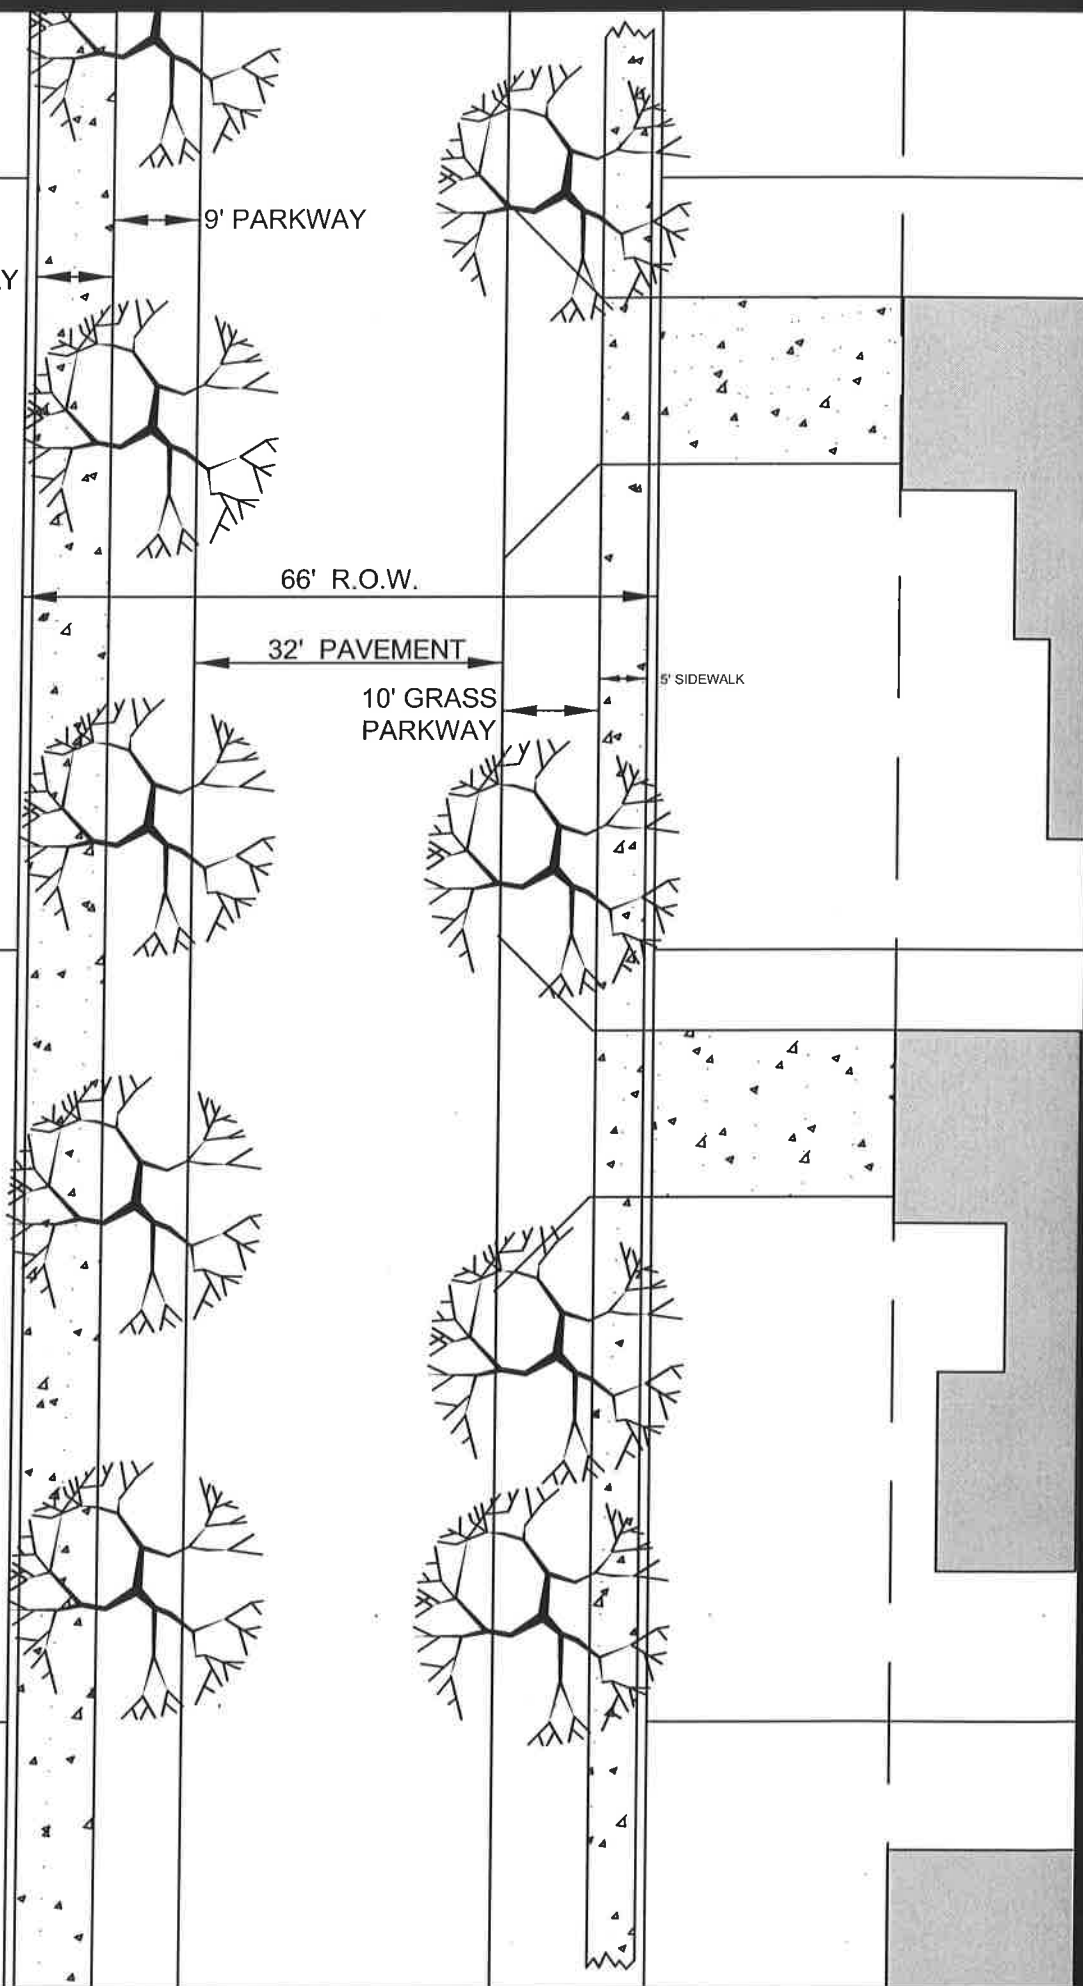

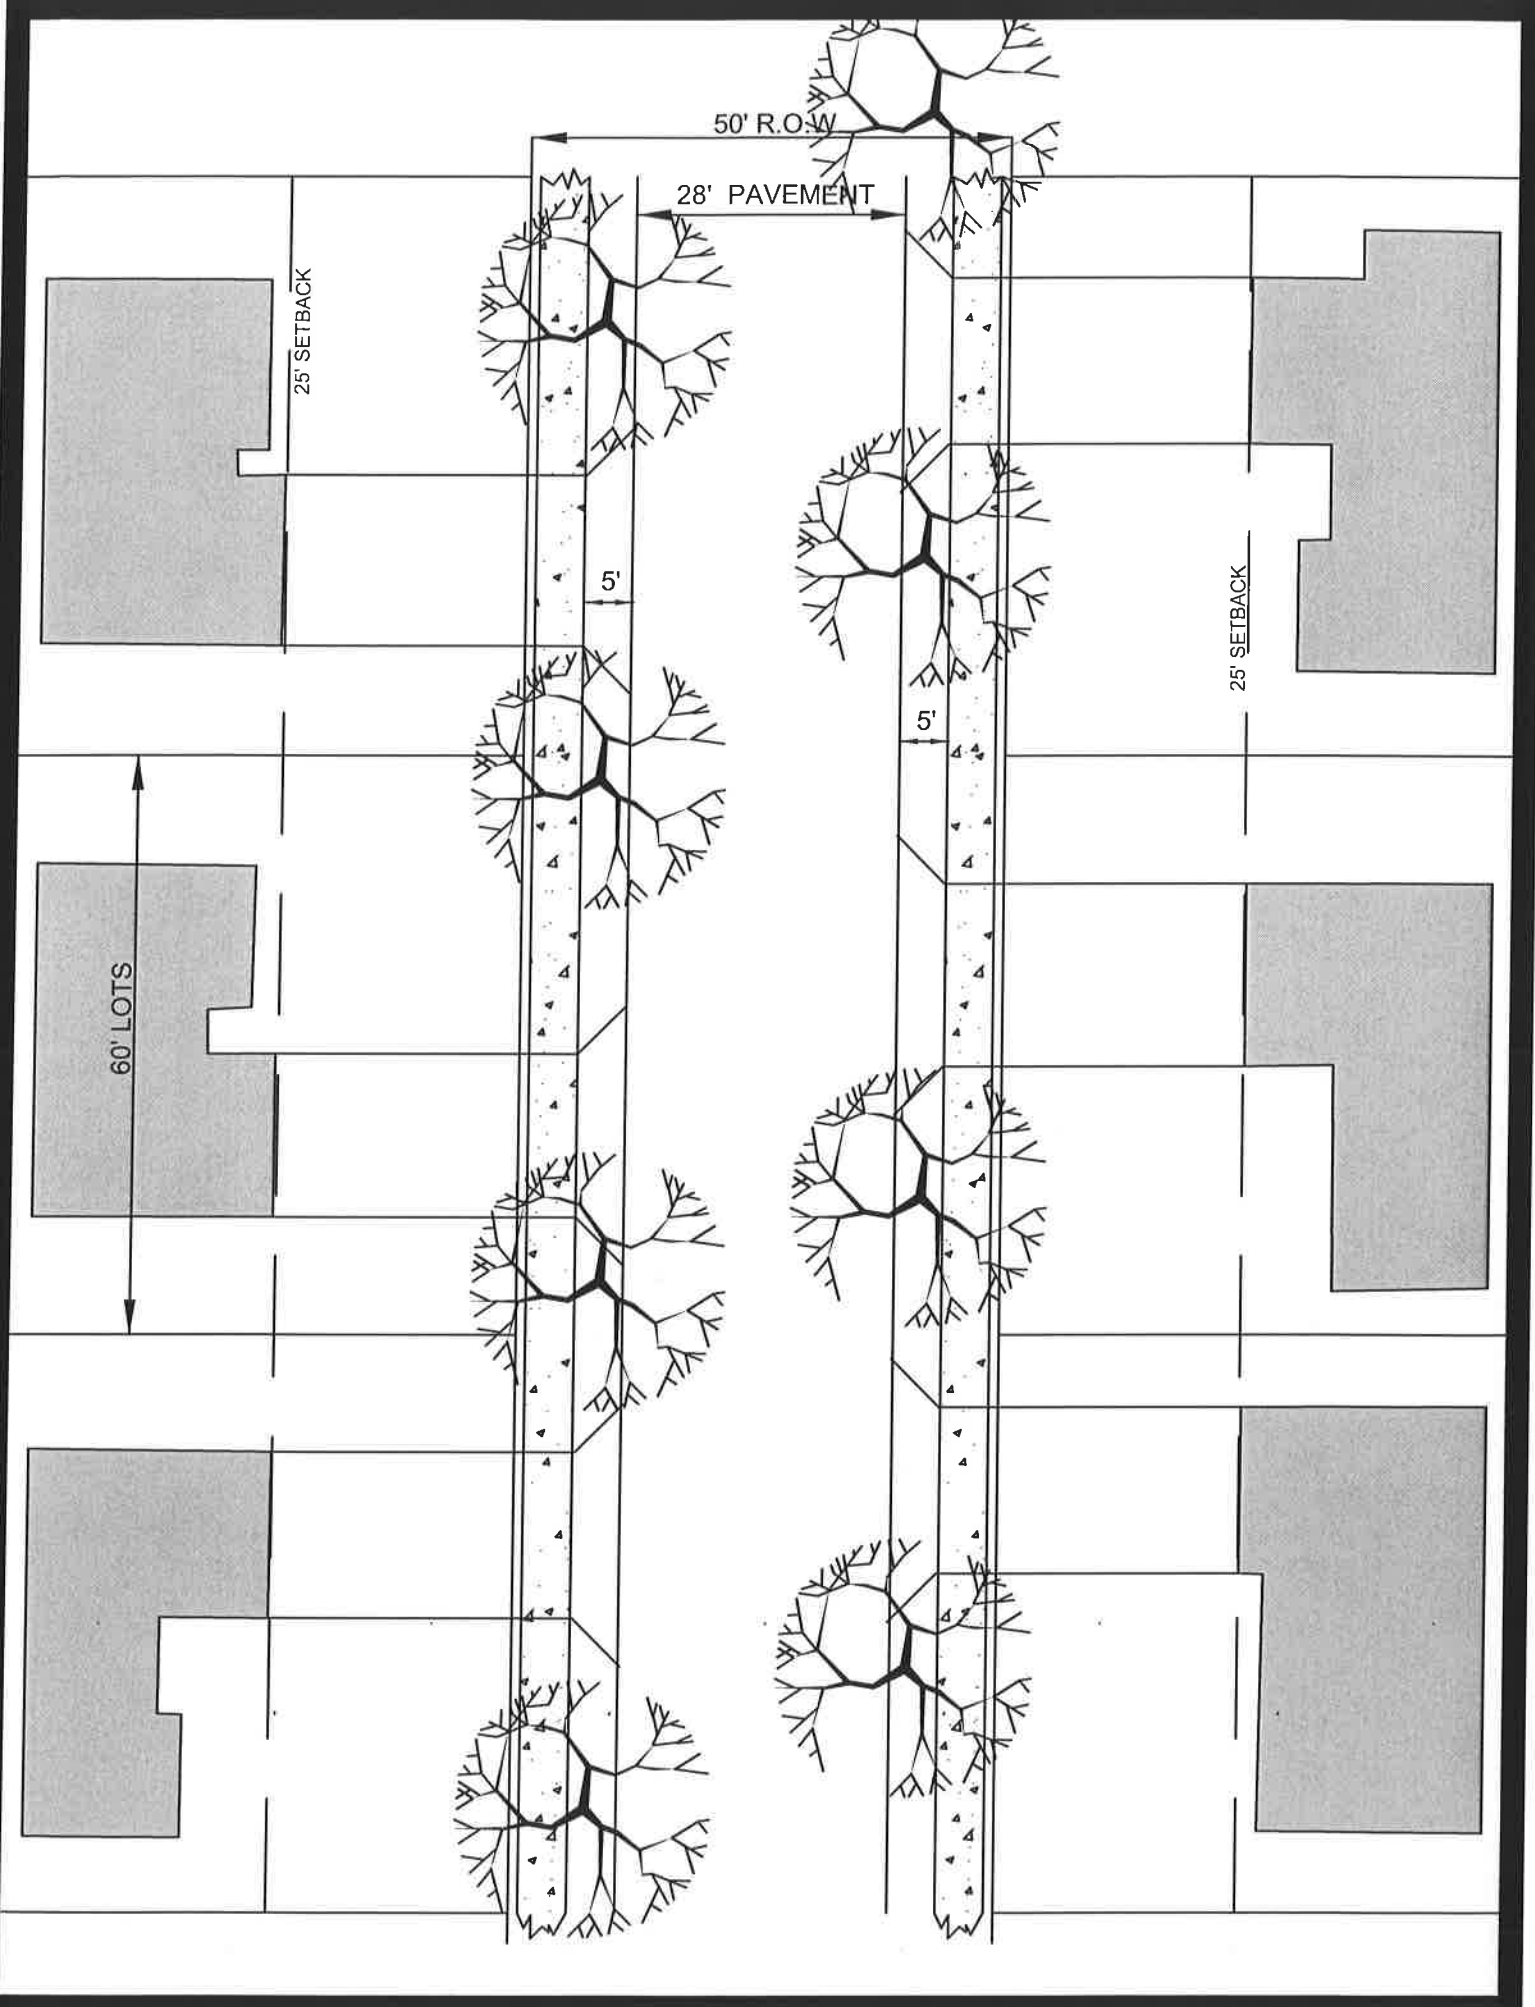

50' R.O.W.

28' PAVEMENT

25' SETBACK

5'

25' SETBACK

60' LOTS

5'