

CROCKETT
ENGINEERING CONSULTANTS
1000 W. Nifong Blvd., Building 1
Columbia, Missouri 65203
(573) 447-0292
www.crockettengineering.com


CORPORATE NO:
2000151304

DATE: 3/25/2019	SCALE: 1" = 60'
PROJECT: 140148	DRAWN BY: JEE

EASEMENT VACATION

LOT 3
KITTY HAWK MANOR, PLAT NO. 4
SEC. 6, T 48 N, R 12 W
COLUMBIA, BOONE COUNTY, MISSOURI

KITTY HAWK MANOR PLAT NO. 7
 PLAT BOOK 51, PAGE 86

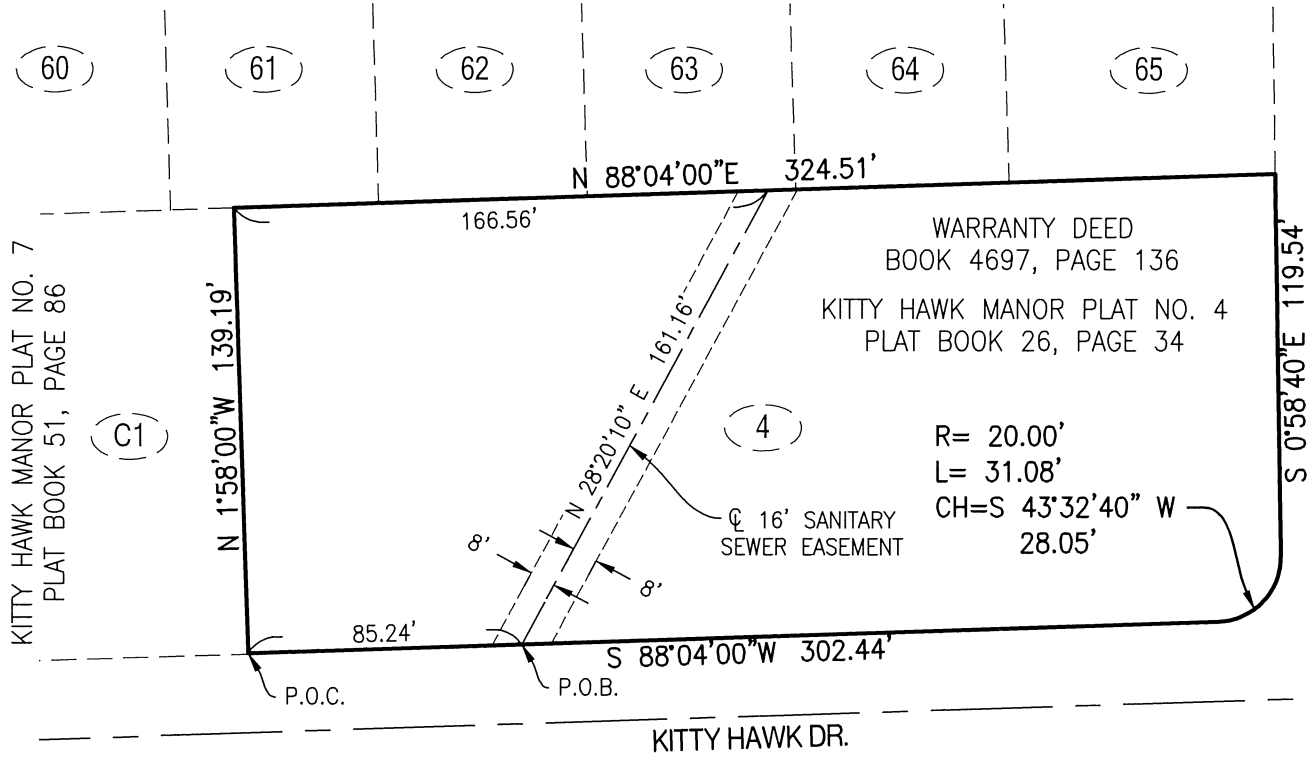

KITTY HAWK MANOR PLAT NO. 7
 PLAT BOOK 51, PAGE 86


WARRANTY DEED
 BOOK 4697, PAGE 136
 KITTY HAWK MANOR PLAT NO. 4
 PLAT BOOK 26, PAGE 34

R= 20.00'
 L= 31.08'
 CH=S 43°32'40" W
 28.05'


16' SANITARY
 SEWER EASEMENT

STINSON AVE.

KITTY HAWK DR.

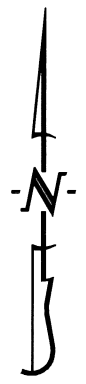

SCALE: 1"=60'

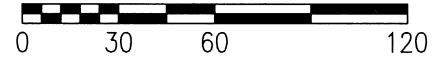

CROCKETT
 ENGINEERING CONSULTANTS
 1000 W. Nifong Blvd., Building 1
 Columbia, Missouri 65203
 (573) 447-0292
 www.crockettengineering.com

CORPORATE NO:
 2000151304

DATE:
 3/25/2019

SCALE:
 1" = 60'

PROJECT:
 140148

DRAWN BY:
 JEE

EASEMENT VACATION

LOT 4
 KITTY HAWK MANOR, PLAT NO. 4
 SEC. 6, T 48 N, R 12 W
 COLUMBIA, BOONE COUNTY, MISSOURI