



Fair Ln

Carol Dr


Orchard Ln

McKee St

Pipes to be Lined


Legend

- City Sewer Structure
- ▶ City Gravity Sewer
- City Storm Inlet
- ▲ End of Pipe
- ▶ City Storm Pipe

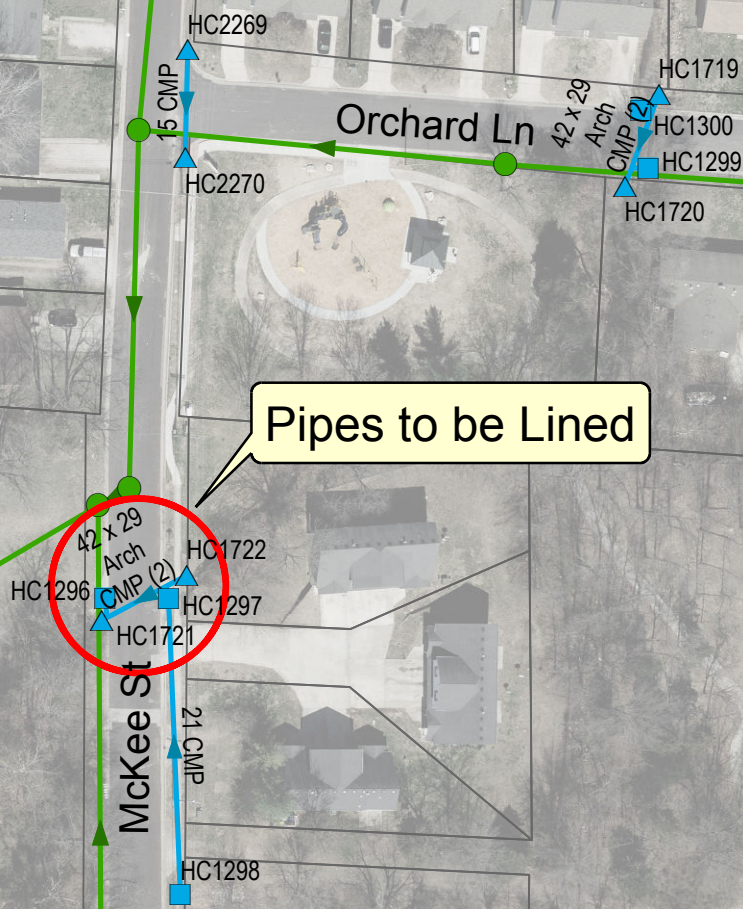

The scale is accurate when printed at 8.5 x 11

Parcel Information Property of Boone County
2017 Orthophoto Source: City of Columbia, MO

 city of Columbia <i>Sewer & Stormwater Utilities</i>	Storm Pipe Lining Project	
	McKee Street	
Scale: 1" = 100'	Drawn: J.K.M.	Date: 7/3/2019