



c:\caddproj\sinclair road sidewalk - along 3rd to intersection of\temp\sinclair sidewalk - base recent.dwg

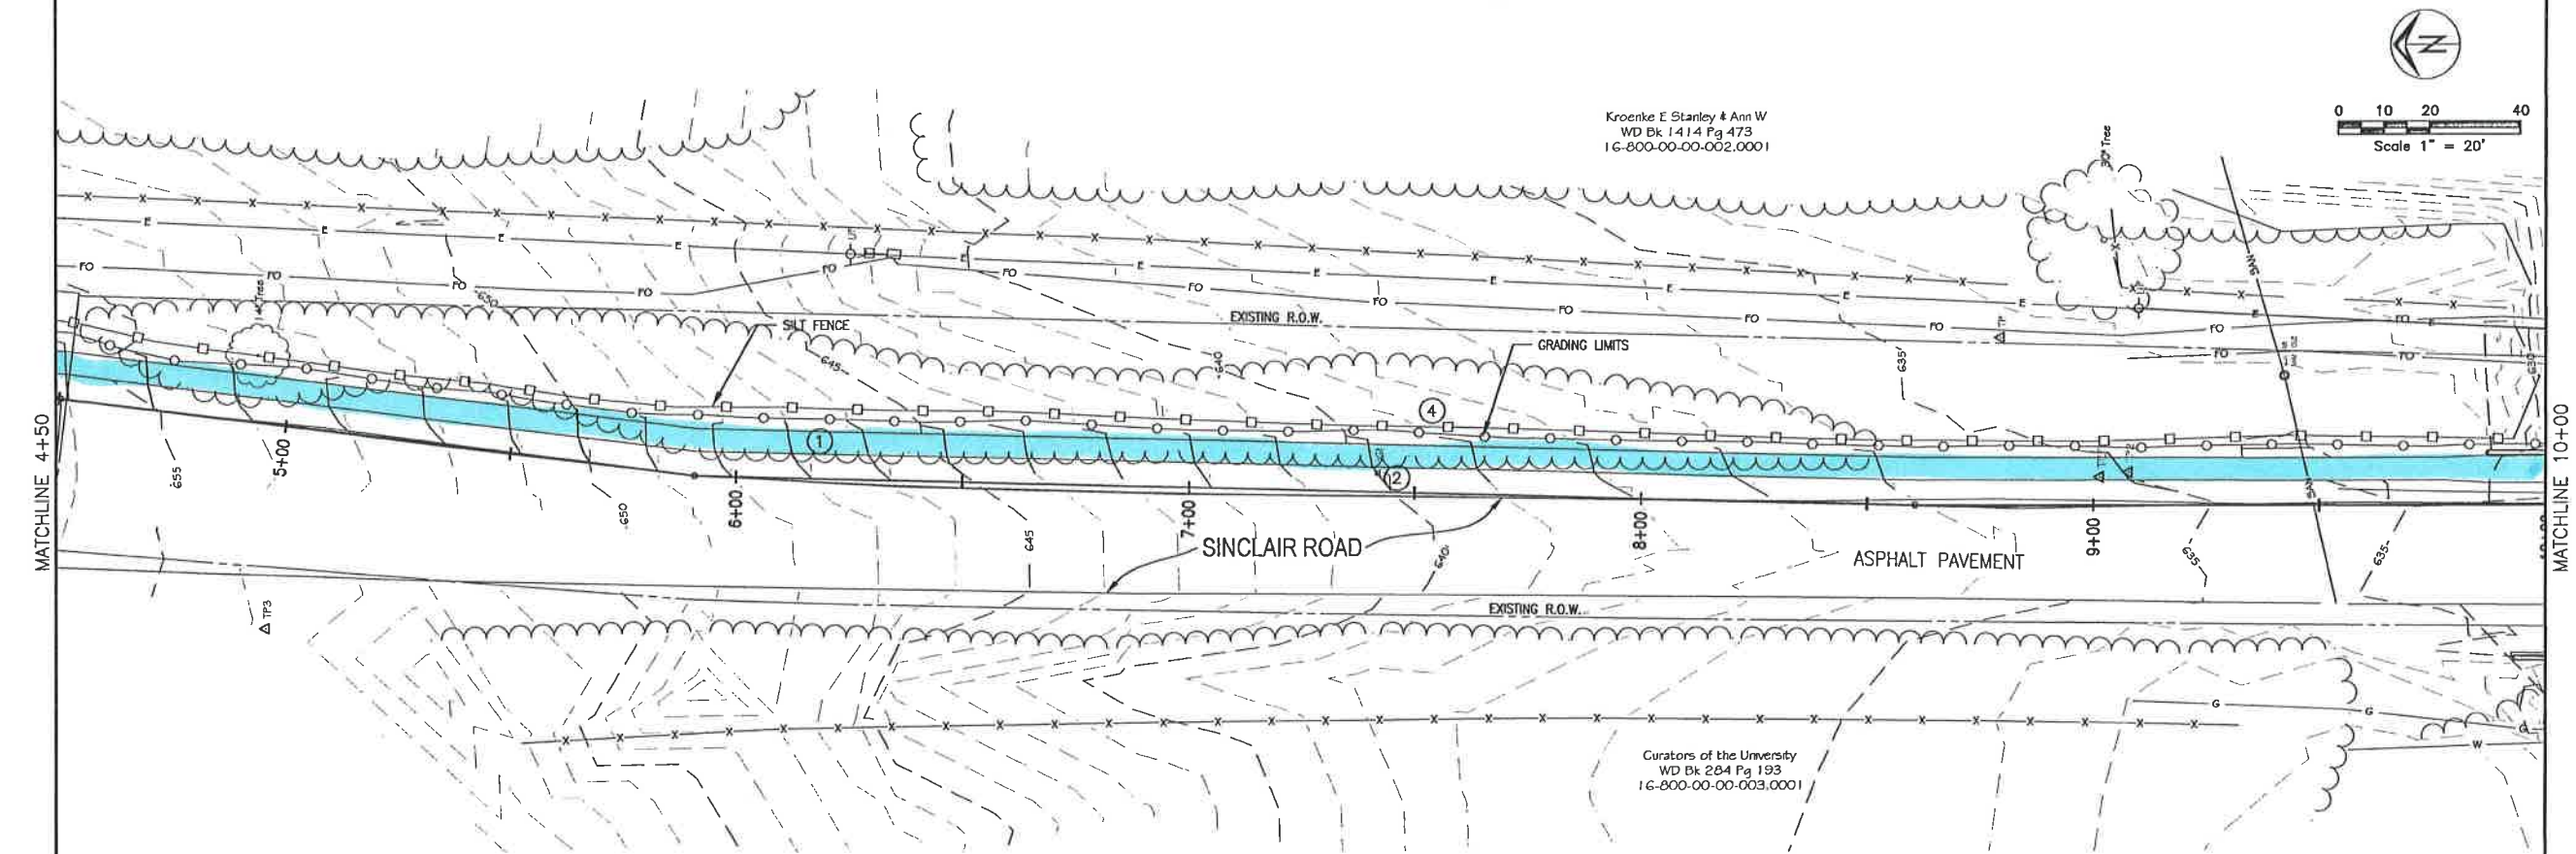

Sinclair Road Sidewalk
Plan Sheet - Sta. 00+00 to Sta. 10+00

City of Columbia, Missouri
Department of Public Works

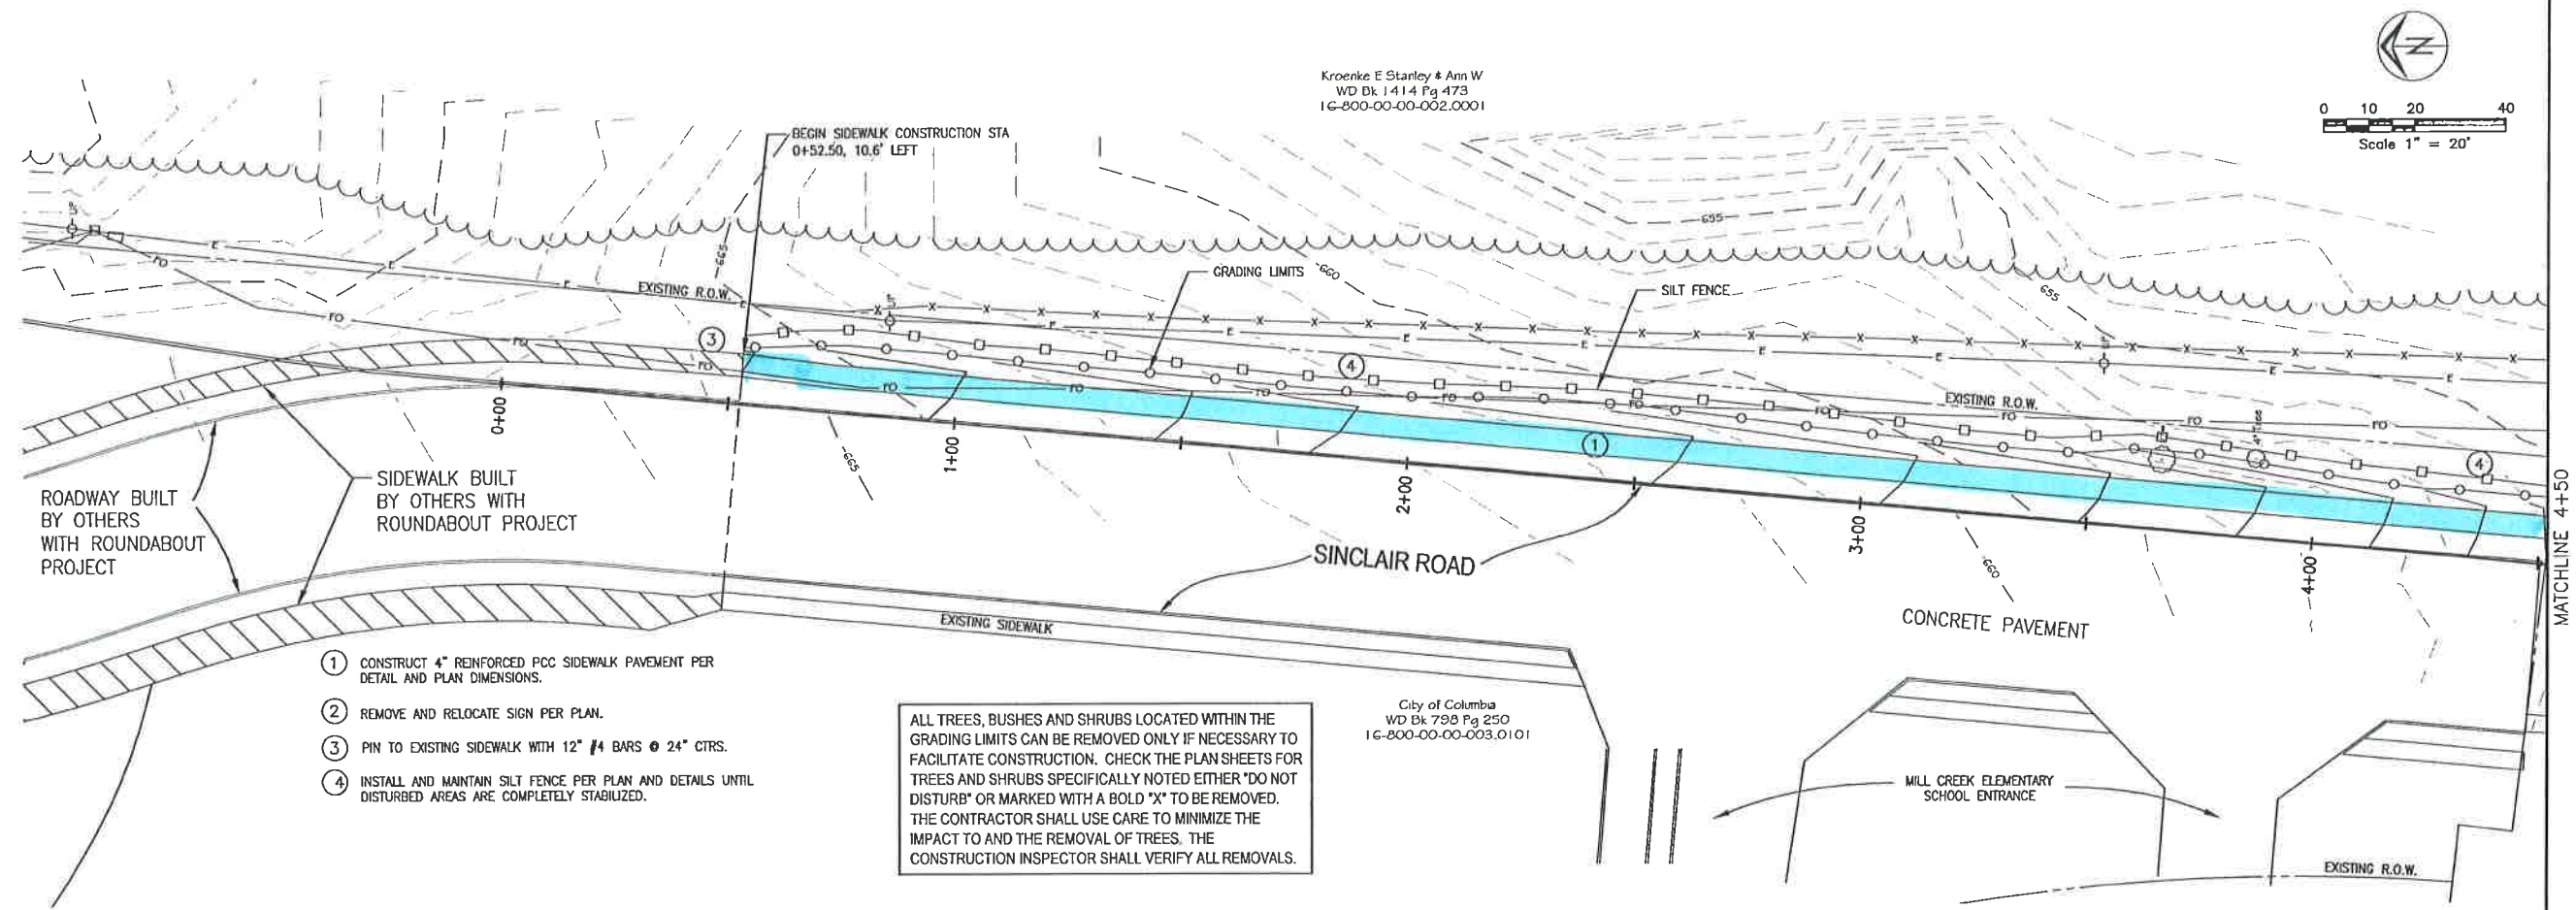


David Allen Nichols
Registered Professional Engineer
E-24212

File No. 00709
Scale: 1" = 20'
Date: 6/25/2019
Des. A.N.H.
Dwn. T.L.W.
Chk. A.A.A.

Sheet
4 of 13


\\caddserver\cadd\project\2019\20190614\20190614_001\20190614_001.dwg - 11/11/2019 10:00:00 AM - 11/11/2019 10:00:00 AM

MATCHLINE 10+00

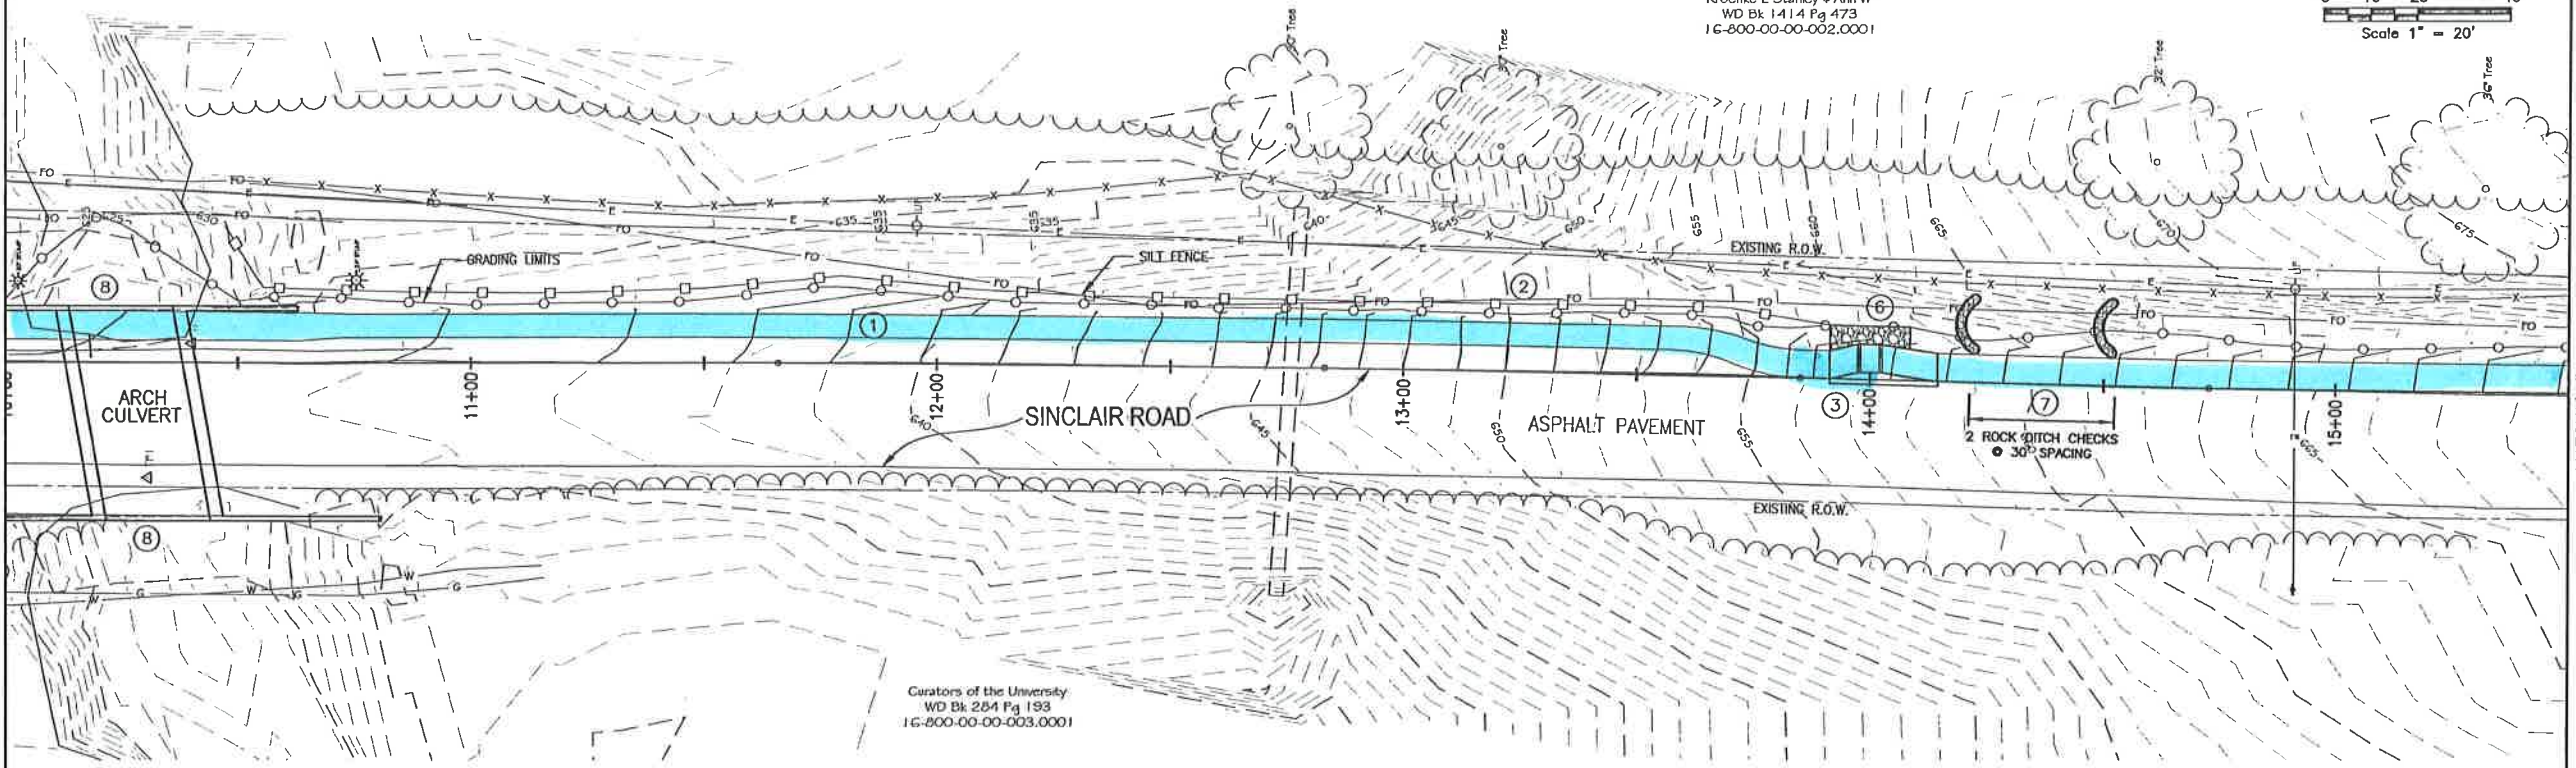

MATCHLINE 15+50

MATCHLINE 15+50

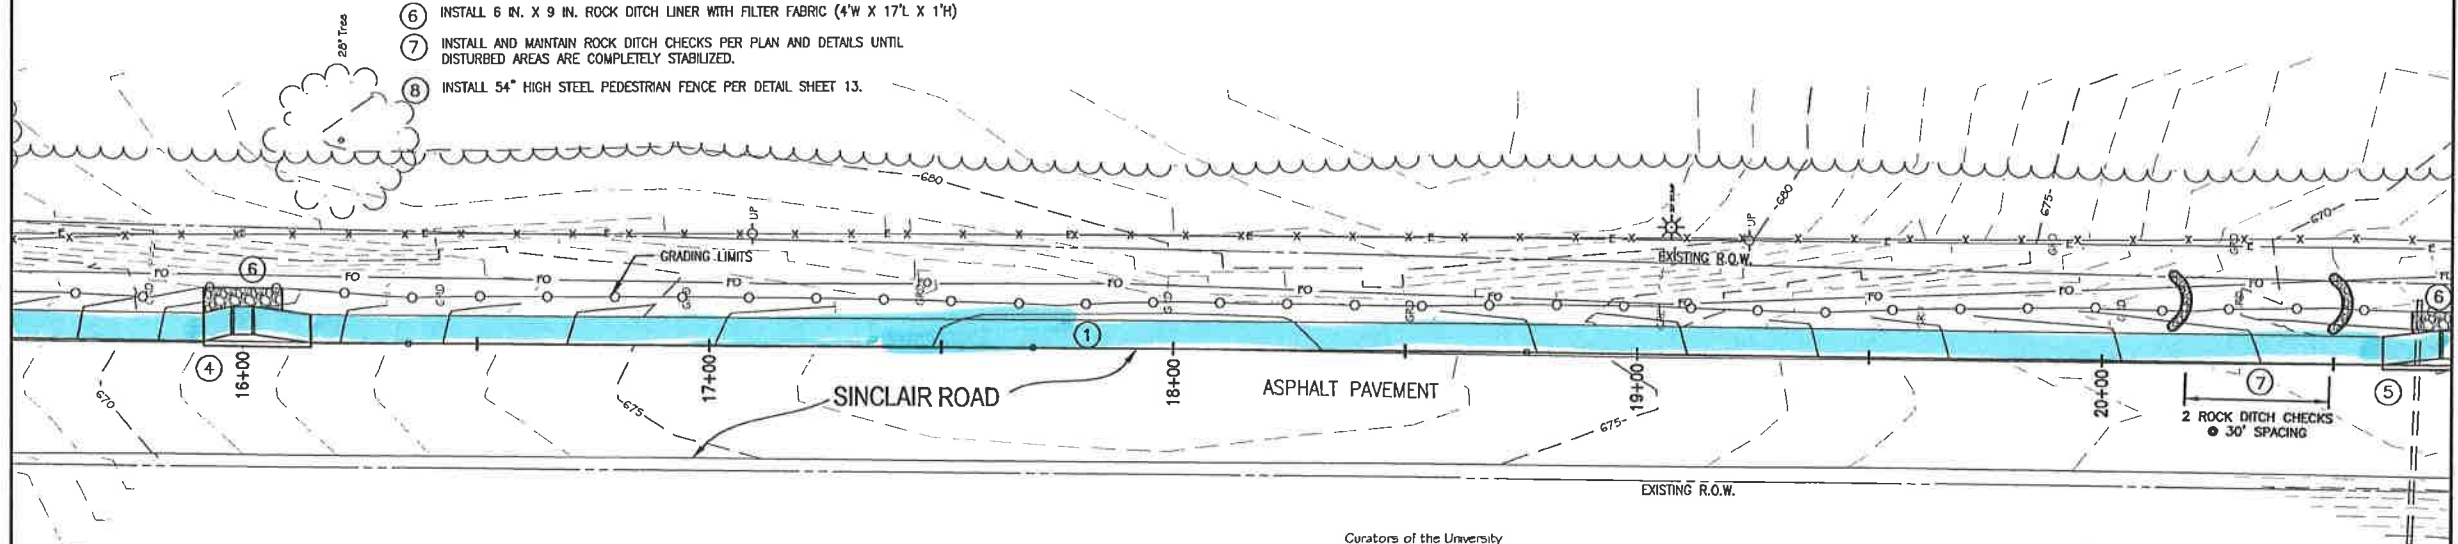

MATCHLINE 20+75

- ① CONSTRUCT 4" REINFORCED PCC SIDEWALK PAVEMENT PER DETAIL AND PLAN DIMENSIONS.
- ② INSTALL AND MAINTAIN SILT FENCE PER PLAN AND DETAILS UNTIL DISTURBED AREAS ARE COMPLETELY STABILIZED.
- ③ INSTALL STORM WATER INLET PER DETAIL SHEET 3. STA 14+00, 4.5' LEFT.
- ④ INSTALL STORM WATER INLET PER DETAIL SHEET 3. STA 16+00, 4.5' LEFT.
- ⑤ INSTALL STORM WATER INLET PER DETAIL SHEET 3. STA 20+75, 4.5' LEFT.
- ⑥ INSTALL 6 IN. X 9 IN. ROCK DITCH LINER WITH FILTER FABRIC (4'W X 17'L X 1'H)
- ⑦ INSTALL AND MAINTAIN ROCK DITCH CHECKS PER PLAN AND DETAILS UNTIL DISTURBED AREAS ARE COMPLETELY STABILIZED.
- ⑧ INSTALL 54" HIGH STEEL PEDESTRIAN FENCE PER DETAIL SHEET 13.

ALL TREES, BUSHES AND SHRUBS LOCATED WITHIN THE GRADING LIMITS CAN BE REMOVED ONLY IF NECESSARY TO FACILITATE CONSTRUCTION. CHECK THE PLAN SHEETS FOR TREES AND SHRUBS SPECIFICALLY NOTED EITHER "DO NOT DISTURB" OR MARKED WITH A BOLD "X" TO BE REMOVED. THE CONTRACTOR SHALL USE CARE TO MINIMIZE THE IMPACT TO AND THE REMOVAL OF TREES. THE CONSTRUCTION INSPECTOR SHALL VERIFY ALL REMOVALS.

City of Columbia, Missouri
Department of Public Works




David Allen Nichols
Registered Professional Engineer
E-24212

File No.	00709
Scale:	1" = 20'
Date:	6/25/2019
Des.	A.N.H.
Dwn.	T.L.W.
Chk.	A.A.A.

Sheet
5 of 13

MATCHLINE 20+75

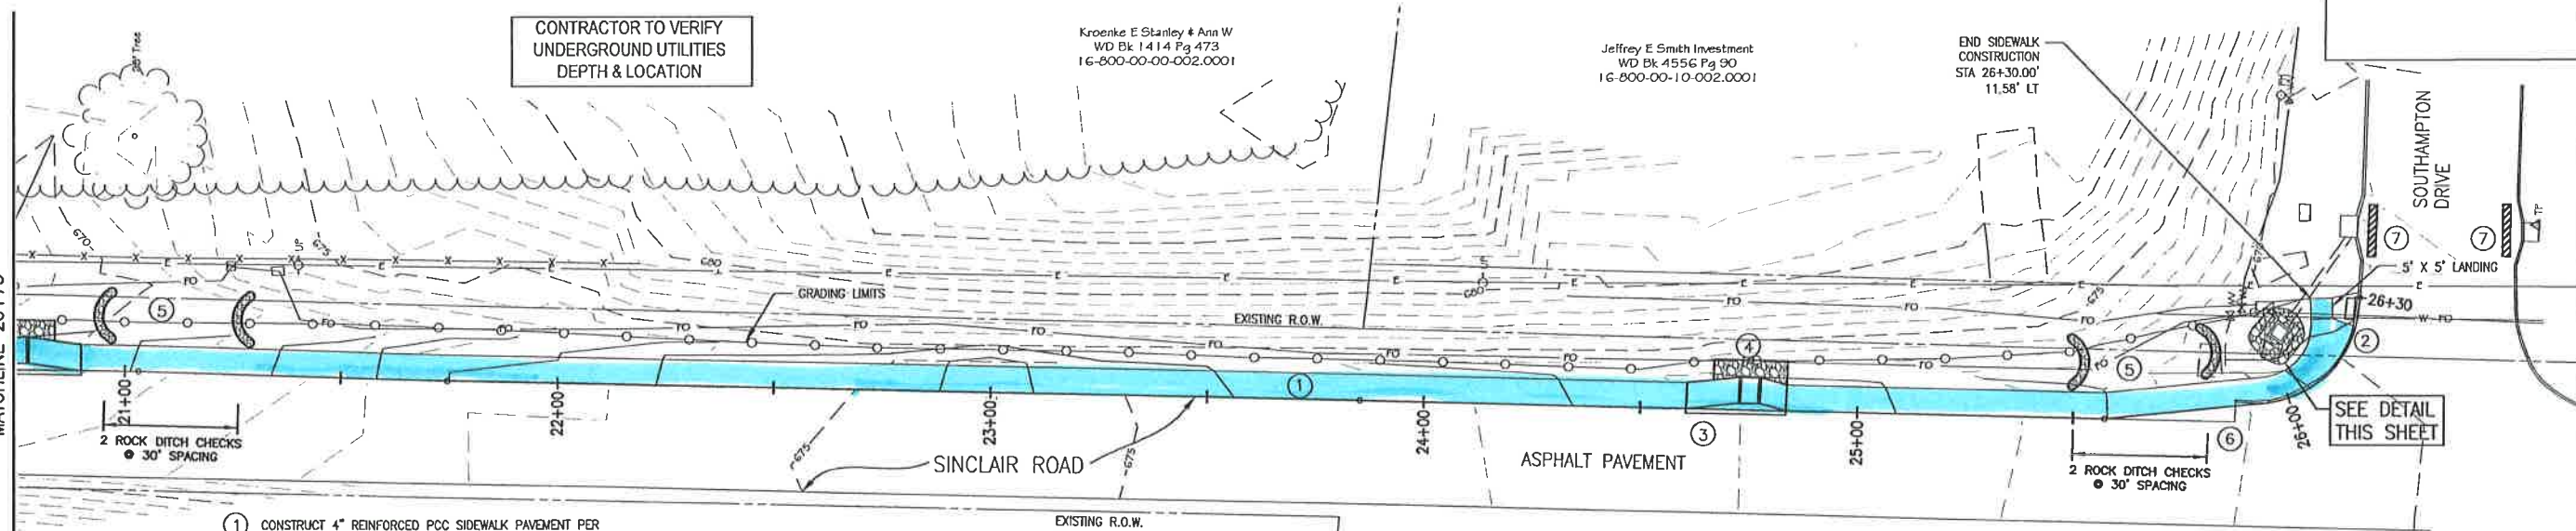

1. CONSTRUCT 4" REINFORCED PCC SIDEWALK PAVEMENT PER DETAIL AND PLAN DIMENSIONS.
2. CONSTRUCT 5' X 5' LANDING. PIN TO EXISTING RAMP WITH 6" #4 BARS @ 24" CTRS.
3. INSTALL STORM WATER INLET PER DETAIL SHEET 3. STA 24+75, 4.5' LEFT.
4. INSTALL 6 IN. X 9 IN. ROCK DITCH LINER WITH FILTER FABRIC (4"W X 17'L X 1'H)
5. INSTALL AND MAINTAIN ROCK DITCH CHECKS PER PLAN AND DETAILS UNTIL DISTURBED AREAS ARE COMPLETELY STABILIZED.
6. CONSTRUCT CONCRETE PATCH PER CITY DETAIL 1000.04
7. INSTALL INLET PROTECTION (GUTTER BUDDIES)


Curators of the University
WD Bk 204 Pg 193
16-800-00-00-005.0001

ALL TREES, BUSHES AND SHRUBS LOCATED WITHIN THE GRADING LIMITS CAN BE REMOVED ONLY IF NECESSARY TO FACILITATE CONSTRUCTION. CHECK THE PLAN SHEETS FOR TREES AND SHRUBS SPECIFICALLY NOTED EITHER "DO NOT DISTURB" OR MARKED WITH A BOLD "X" TO BE REMOVED. THE CONTRACTOR SHALL USE CARE TO MINIMIZE THE IMPACT TO AND THE REMOVAL OF TREES. THE CONSTRUCTION INSPECTOR SHALL VERIFY ALL REMOVALS.

Curators of the University
WD Bk 204 Pg 193
16-800-00-00-005.0001

NOTES:

1. REMOVE EXISTING SIDE OPENING INLET. REMOVE 4 FT OF 15" HDPE PIPE.
2. INSTALL 3'X3' SIDE OPENING INLET.
STA. 26+23.80, 14.8' LT
CONNECT WITH EXISTING 15" HDPE PIPE.
TOP=670.22
THROAT=669.22
FL OUT=664.06(APR.)
3. INSTALL 6 IN. X 9 IN. ROCK DITCH LINER WITH FILTER FABRIC (11'W X 13'L X 1'H)
4. INSTALL INLET SILT BARRIER.
5. REMOVE EXIST. 8' CURB & GUTTER SECTION.

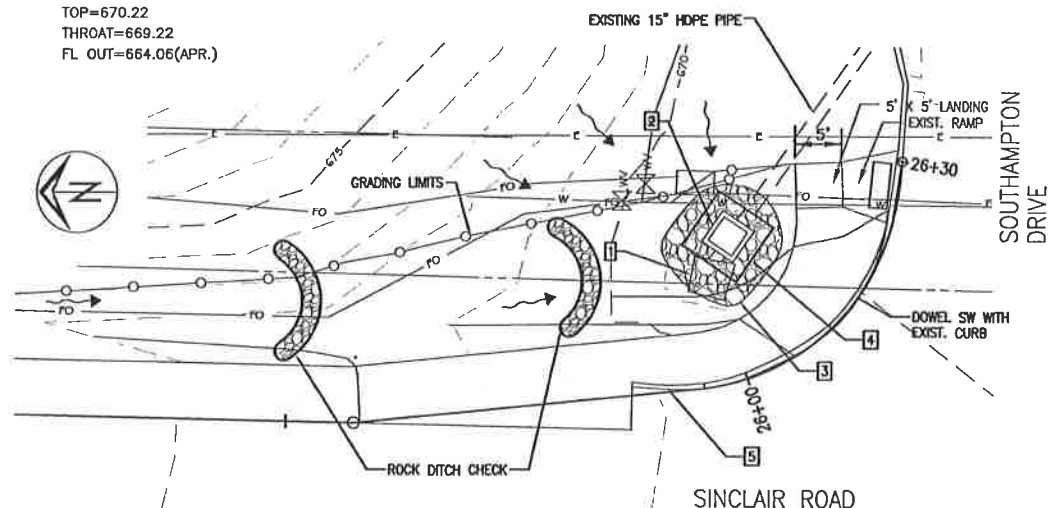

SIDE OPENING STORM INLET

SCALE 1"=10'

Sinclair Road Sidewalk
Plan Sheet - Sta. 20+75 to Sta. 26+30

City of Columbia, Missouri
Department of Public Works



David Allen Nichols
Registered Professional Engineer
E-24212
File No. 00709
Scale: 1" = 20'
Date: 8/25/2019
Des. A.N.H.
Dwn. T.L.W.
Chk. AAA

Sheet
6 of 13