



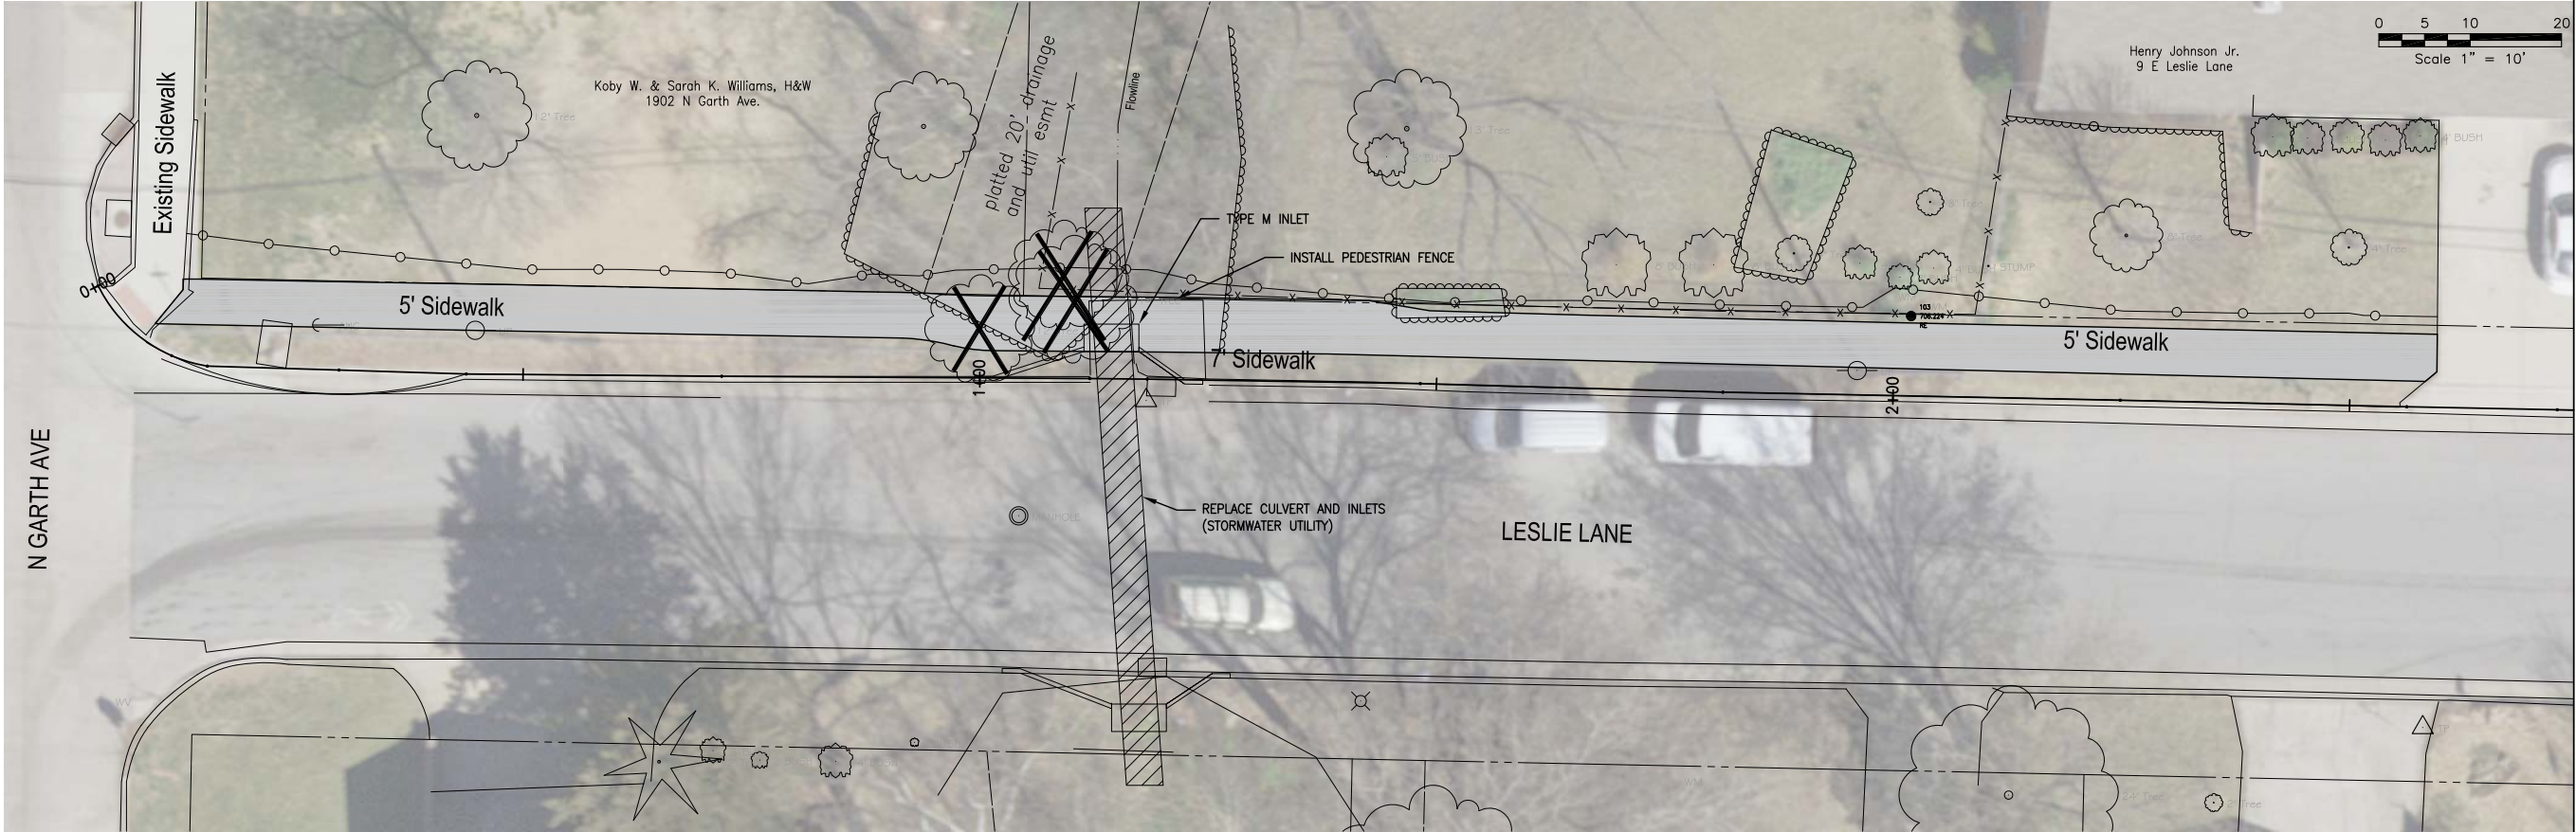

MATCHLINE 2+75

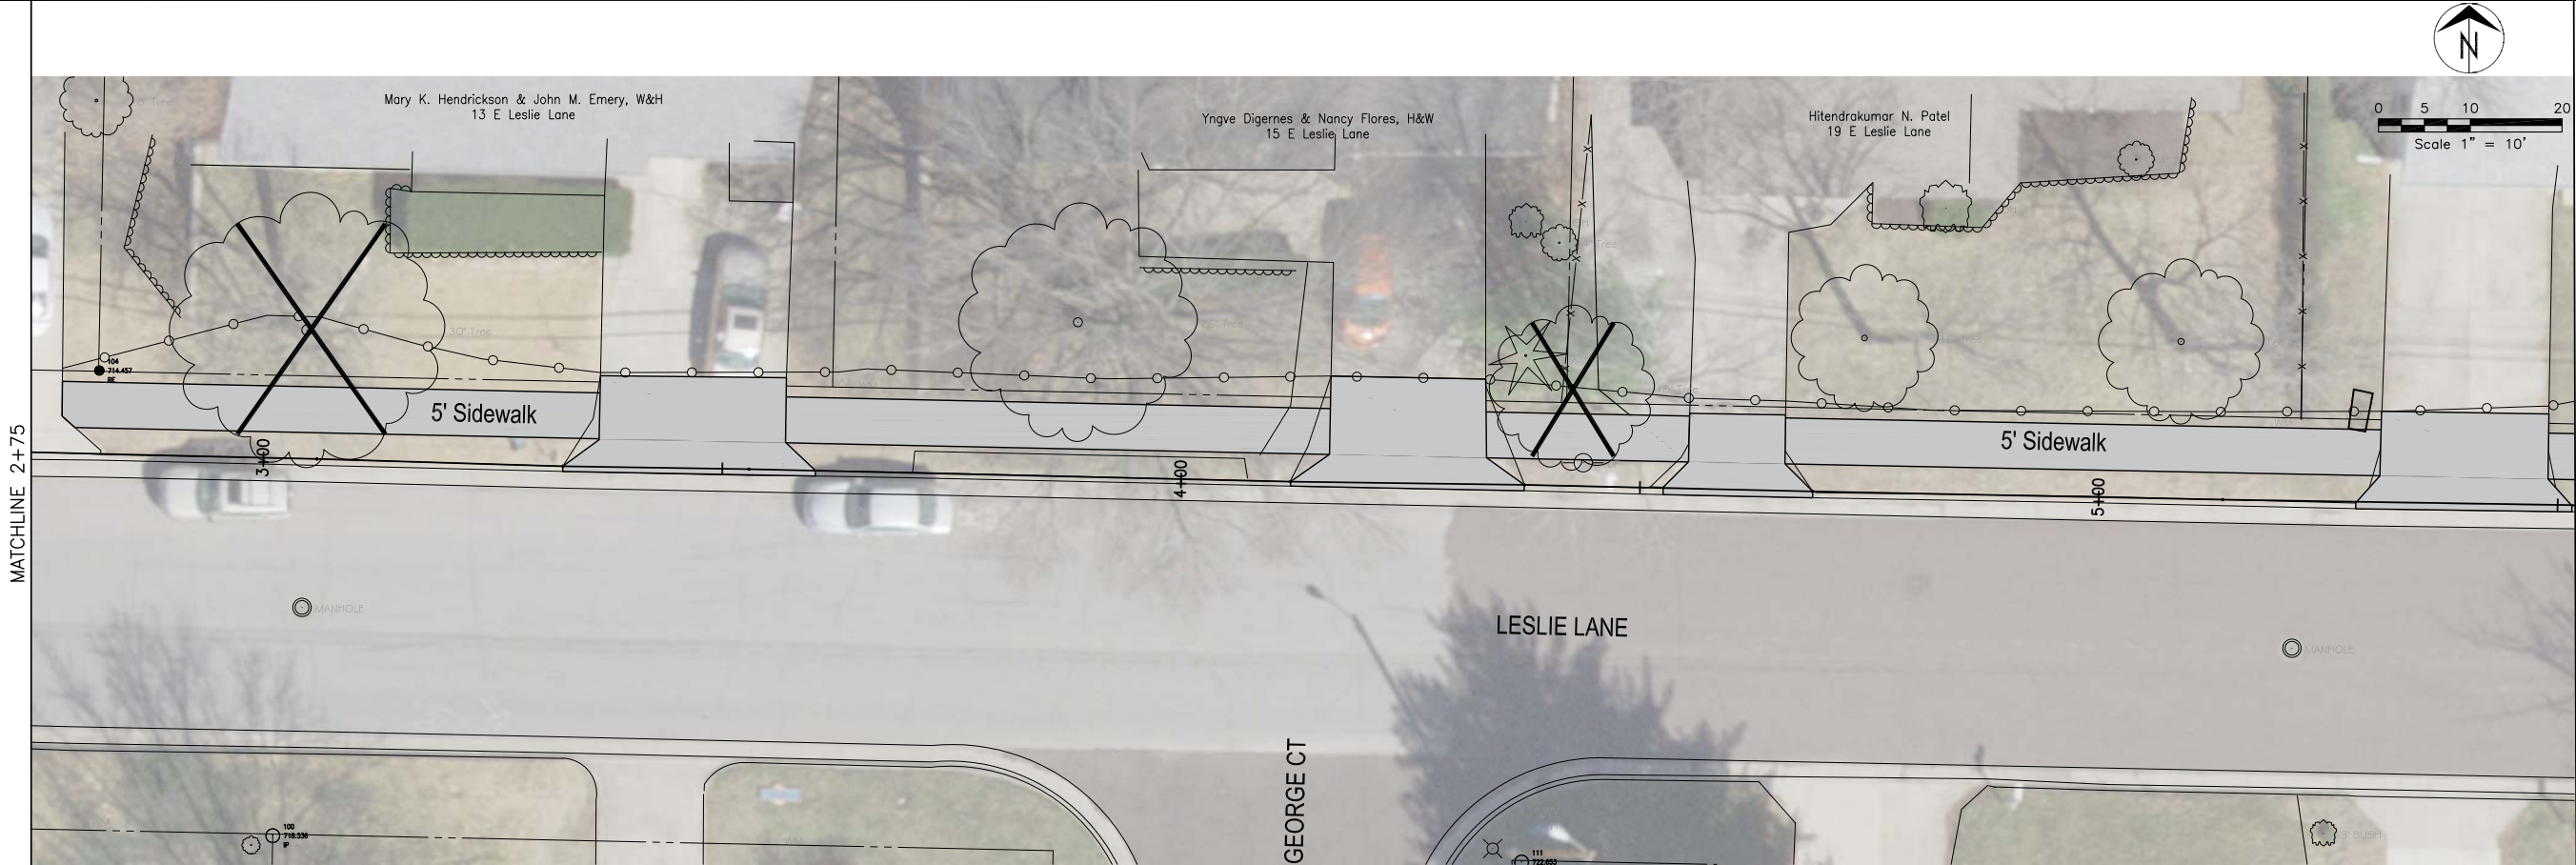

MATCHLINE 5+50

Revision				By				Date				No.			
Leslie LaneSidewalk															
Plan Sheet - Sta. 00+00 to Sta. 5+50															
City of Columbia, Missouri				Department of Public Works				David Allen Nichols Registered Professional Engineer E-24212				File No. 00736			
								Scale: 1" = 10'				Date: 8/2/2019			
								Des. E.M.F.				Dwn. T.L.W.			
								Chk. A.A.A.				Sheet			
												1 of 3			

