



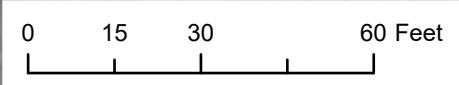

1902

To Be Replaced with 24" HDPE Pipe

To Be Replaced With a 60" HDPE Culvert With Flared End Sections and Type M Inlets

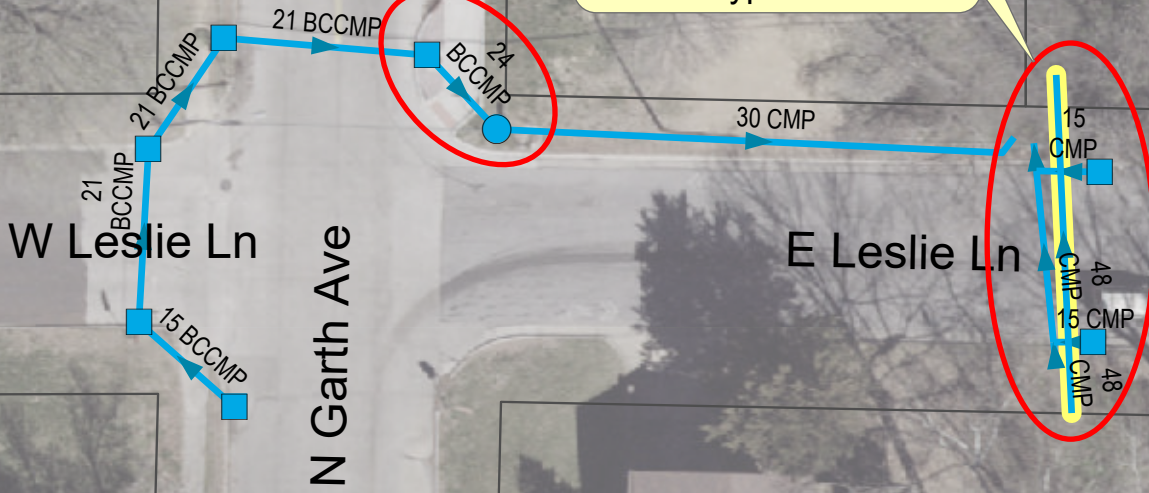

**Legend**

- City Storm Inlet
- City Junction
- City Storm Pipe
- Proposed Storm Pipe

Parcel Information Property of Boone County  
2017 Orthophoto Source: City of Columbia, MO

	<b>Leslie Lane</b>	
	Stormwater Improvement Project	
Scale: As Shown	Drawn: J.K.M.	Date: 1/22/2020