
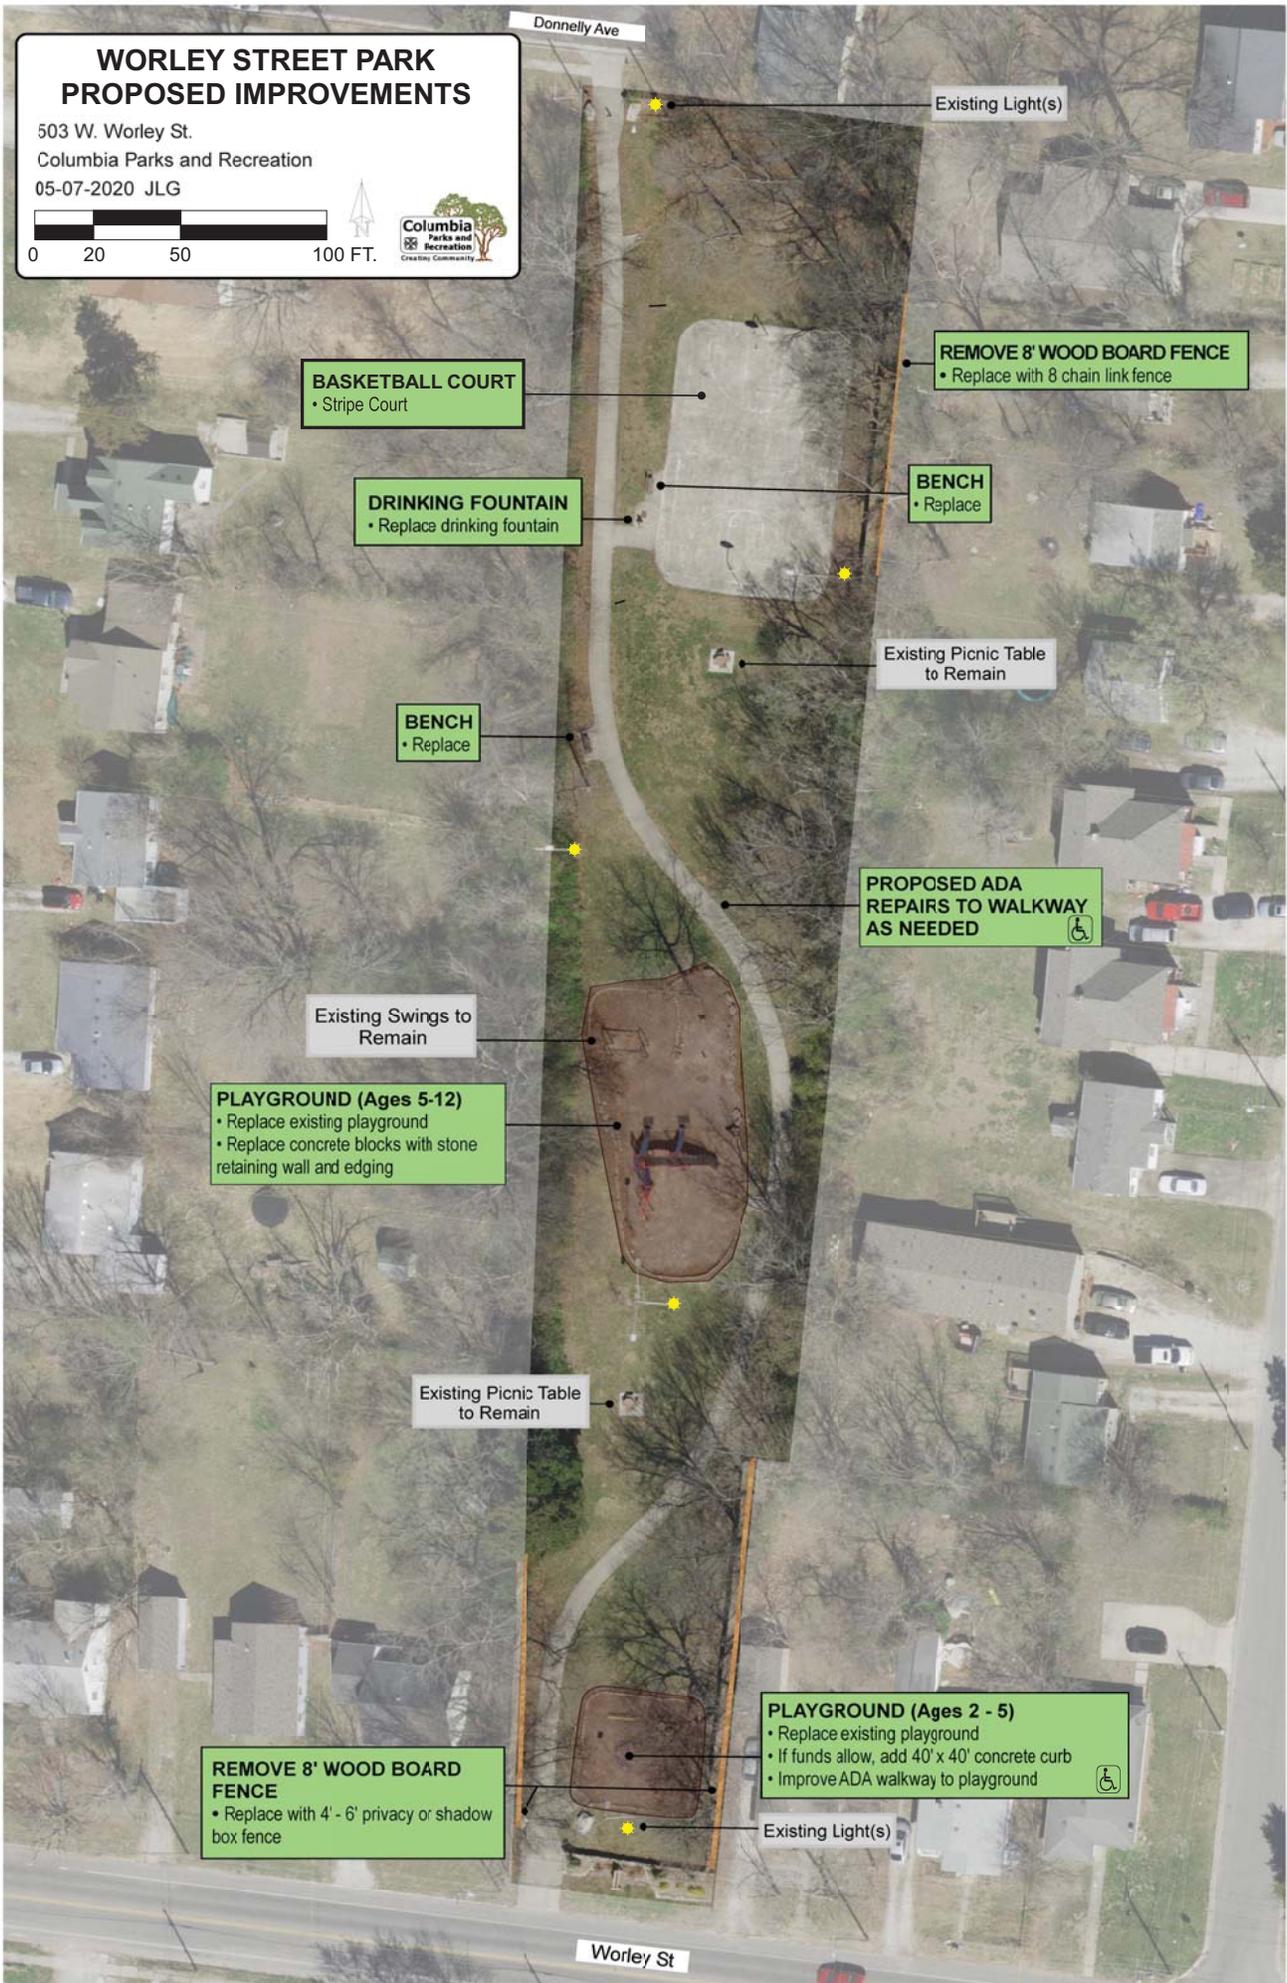


WORLEY STREET PARK PROPOSED IMPROVEMENTS

503 W. Worley St.
Columbia Parks and Recreation
05-07-2020 JLG

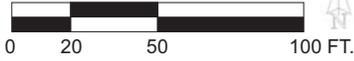

Existing Light(s)

BASKETBALL COURT
• Stripe Court

REMOVE 8' WOOD BOARD FENCE
• Replace with 8 chain link fence

DRINKING FOUNTAIN
• Replace drinking fountain

BENCH
• Replace

Existing Picnic Table
to Remain

BENCH
• Replace

**PROPOSED ADA
REPAIRS TO WALKWAY
AS NEEDED** ♿

Existing Swings to
Remain

PLAYGROUND (Ages 5-12)
• Replace existing playground
• Replace concrete blocks with stone
retaining wall and edging

Existing Picnic Table
to Remain

**REMOVE 8' WOOD BOARD
FENCE**
• Replace with 4' - 6' privacy or shadow
box fence

PLAYGROUND (Ages 2 - 5)
• Replace existing playground
• If funds allow, add 40' x 40' concrete curb
• Improve ADA walkway to playground ♿

Existing Light(s)

Worley St

Donnelly Ave