


- 1. COORDINATE TRAFFIC CONTROL PLAN WITH CONSTRUCTION LIMITS, PHASING AND SCHEDULE REQUIREMENTS.
- 2. COMPLY WITH MANUAL ON UNIFORM TRAFFIC CONTROL DEVICES (MUTCD LATEST EDITION), MODOT STANDARDS & THE REQUIREMENTS OF THE AUTHORITY HAVING JURISDICTION.
- 3. REVIEW, COORDINATE AND OBTAIN APPROVAL OF THE TRAFFIC CONTROL PLAN AND THE INSTALLATION OF TRAFFIC CONTROL DEVICES WITH THE OWNER'S REPRESENTATIVE AND THE CITY OF COLUMBIA (THE CITY) PRIOR TO PROCEEDING.
- 4. MODIFY PLAN AND DEVICES AS REQUIRED TO MAINTAIN SAFE CONDITIONS THROUGHOUT THE CONSTRUCTION PERIOD AND TO COMPLY WITH THE REQUIREMENTS OF THE OWNER'S REPRESENTATIVE AND THE CITY.
- 5. CLOSURE OF STREETS AND SIDEWALKS SHALL BE SUBJECT TO THE APPROVAL OF THE OWNER'S REPRESENTATIVE AND THE CITY.



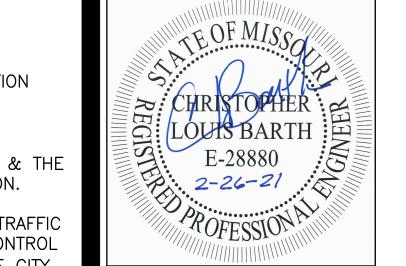

CHRISTOPHER L. BARTH Registered Professional Engineer MO # E-28880 Expires 12-31-2021

ROGERS-SCHMIDT

ENGINEERING CO., P.C. CONSULTING ENGINEERS 1736 WEST PARK CENTER DR. SUITE 204 ST. LOUIS, MO 63026 PHONE: 636-600-1551 MISSOURI STATE CERTIFICATE OF AUTHORITY #000408

GENERAL SITE - HITT STREET STEAM, WATER, AND CHILLED WATER IMPROVEMENTS

FOR THE CURATORS OF THE UNIVERSITY OF MISSOURI

COLUMBIA, MISSOURI

PROJECT NO. CP190351

REVISION:
DATE:
BY:
REVISION:
DATE:
BY:
REVISION:
DATE:
BY:
REVISION:
DATE:
BY:
REVISION:
DATE:
BY: REVISION:
DATE:
BY:
REVISION:
DATE:
BY:
REVISION:
DATE:
BY:
REVISION:
DATE:
BY:
ISSUE DATE: 03-04-2021
ENGINEER
PROJECT NO.: 1807
FILE: 1807-GC-701.DWG
DRAWN BY: KET
CHECKED BY: C L B
APPROVED BY: C L B
SCALE: NO SCALE


SHEET TITLE: TRAFFIC CONTROL PLAN -PHASE 1A


SHEET NUMBER:




OKEY NOTES:

- 1. MAINTAIN MINIMUM 12' WIDE SOUTH BOUND TRAFFIC LANE.
- 2. MAINTAIN MINIMUM 12' WIDE WEST BOUND TRAFFIC LANE.

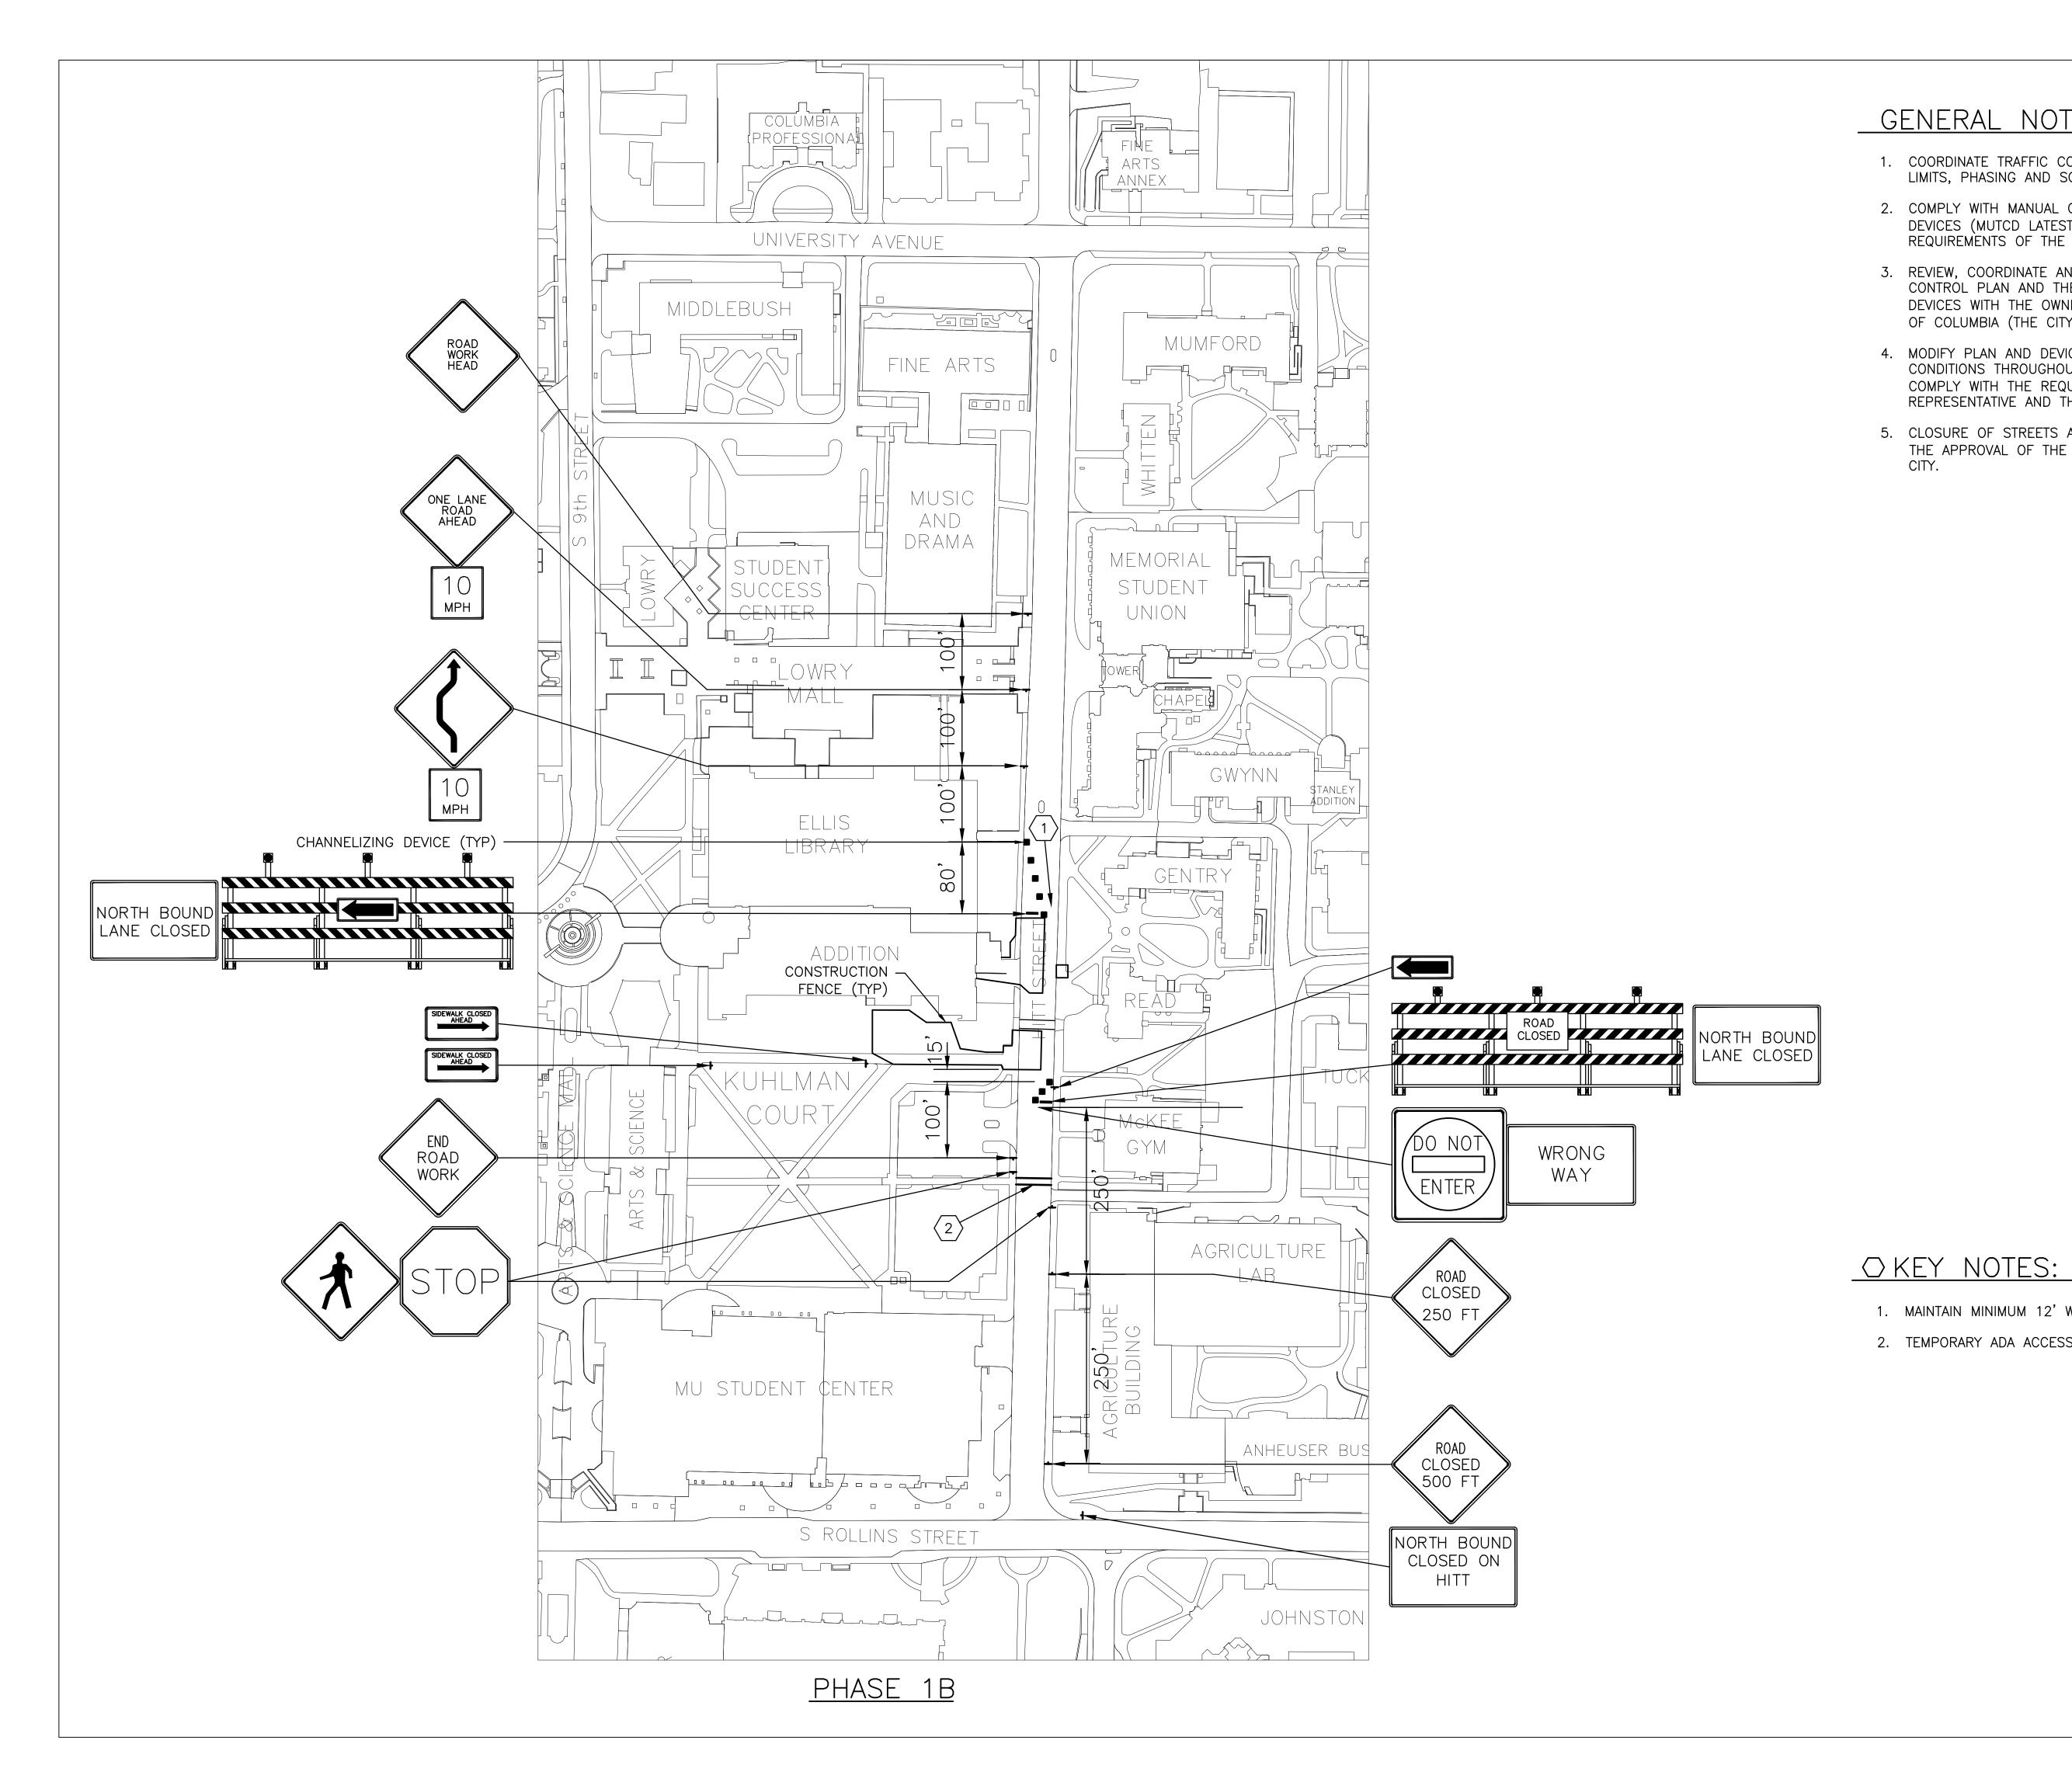

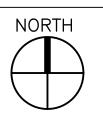

- 1. COORDINATE TRAFFIC CONTROL PLAN WITH CONSTRUCTION LIMITS, PHASING AND SCHEDULE REQUIREMENTS.
- 2. COMPLY WITH MANUAL ON UNIFORM TRAFFIC CONTROL DEVICES (MUTCD LATEST EDITION), MODOT STANDARDS & THE REQUIREMENTS OF THE AUTHORITY HAVING JURISDICTION.
- 3. REVIEW, COORDINATE AND OBTAIN APPROVAL OF THE TRAFFIC CONTROL PLAN AND THE INSTALLATION OF TRAFFIC CONTROL DEVICES WITH THE OWNER'S REPRESENTATIVE AND THE CITY OF COLUMBIA (THE CITY) PRIOR TO PROCEEDING.
- 4. MODIFY PLAN AND DEVICES AS REQUIRED TO MAINTAIN SAFE CONDITIONS THROUGHOUT THE CONSTRUCTION PERIOD AND TO COMPLY WITH THE REQUIREMENTS OF THE OWNER'S REPRESENTATIVE AND THE CITY.
- 5. CLOSURE OF STREETS AND SIDEWALKS SHALL BE SUBJECT TO THE APPROVAL OF THE OWNER'S REPRESENTATIVE AND THE CITY.

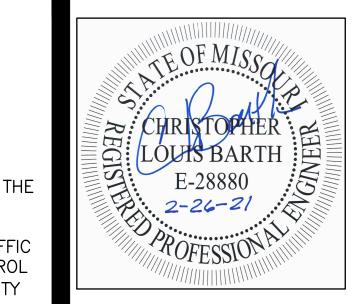

CHRISTOPHER L. BARTH **Registered Professional Engineer** MO # E-28880 Expires 12-31-2021

ROGERS-SCHMIDT

ENGINEERING CO., P.C. CONSULTING ENGINEERS 1736 WEST PARK CENTER DR. SUITE 204 ST. LOUIS, MO 63026 PHONE: 636-600-1551 MISSOURI STATE CERTIFICATE OF AUTHORITY #000408

GENERAL SITE - HITT STREET STEAM, WATER, AND CHILLED WATER **IMPROVEMENTS**

FOR THE CURATORS OF THE **UNIVERSITY OF MISSOURI**

COLUMBIA, MISSOURI

PROJECT NO. CP190351


REVISION:
DATE:
BY: REVISION:
DATE:
BY:
REVISION:
DATE:
BY:
REVISION:
DATE:
BY:
REVISION:
DATE:
BY:
REVISION:
DATE:
BY: REVISION:
DATE:
BY:
REVISION:
DATE:
BY:
REVISION:
DATE:
BY:
ISSUE DATE: 03-04-2021
ENGINEER
PROJECT NO.: 1807
FILE: 1807-GC-701.DWG
DRAWN BY: KET
CHECKED BY: C L B
APPROVED BY: C L B
SCALE: NO SCALE

SHEET TITLE: TRAFFIC CONTROL PLAN -PHASE 1B

SHEET NUMBER:




- 1. MAINTAIN MINIMUM 12' WIDE SOUTH BOUND TRAFFIC LANE.
- 2. TEMPORARY ADA ACCESSIBLE CROSSWALK.

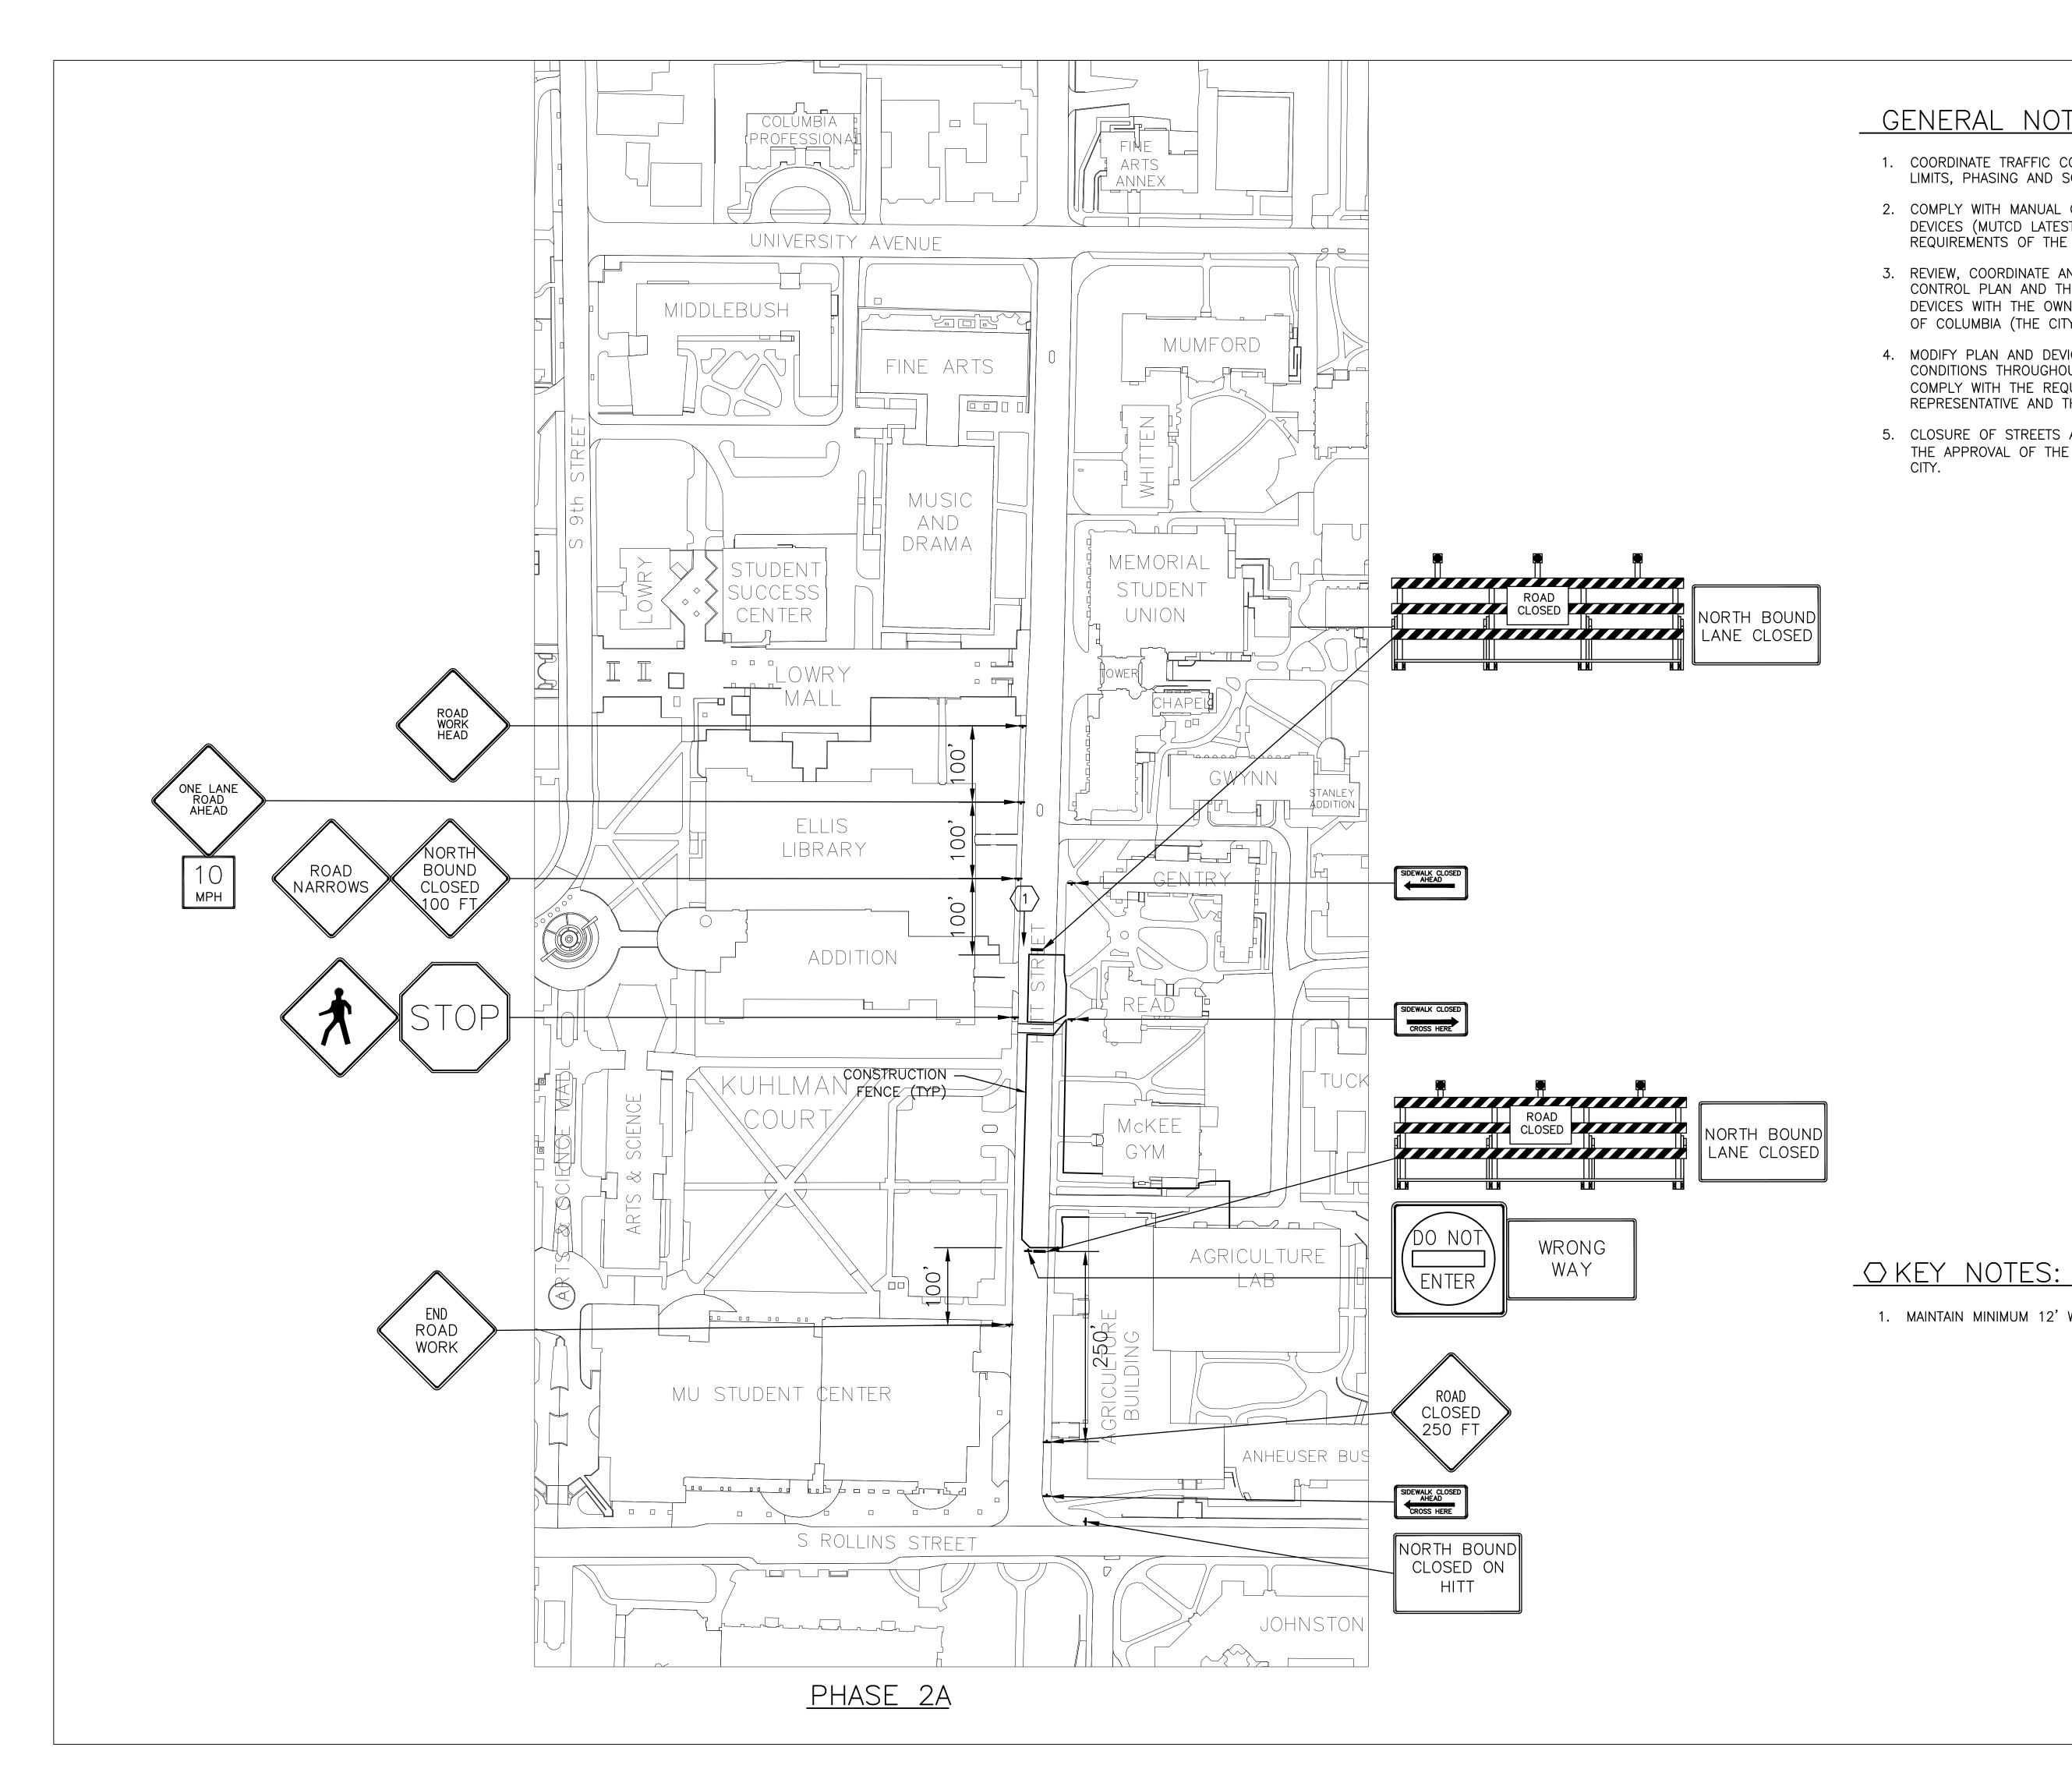



- 1. COORDINATE TRAFFIC CONTROL PLAN WITH CONSTRUCTION LIMITS, PHASING AND SCHEDULE REQUIREMENTS.
- 2. COMPLY WITH MANUAL ON UNIFORM TRAFFIC CONTROL DEVICES (MUTCD LATEST EDITION), MODOT STANDARDS & THE REQUIREMENTS OF THE AUTHORITY HAVING JURISDICTION.
- 3. REVIEW, COORDINATE AND OBTAIN APPROVAL OF THE TRAFFIC CONTROL PLAN AND THE INSTALLATION OF TRAFFIC CONTROL DEVICES WITH THE OWNER'S REPRESENTATIVE AND THE CITY OF COLUMBIA (THE CITY) PRIOR TO PROCEEDING.
- 4. MODIFY PLAN AND DEVICES AS REQUIRED TO MAINTAIN SAFE CONDITIONS THROUGHOUT THE CONSTRUCTION PERIOD AND TO COMPLY WITH THE REQUIREMENTS OF THE OWNER'S REPRESENTATIVE AND THE CITY.
- 5. CLOSURE OF STREETS AND SIDEWALKS SHALL BE SUBJECT TO THE APPROVAL OF THE OWNER'S REPRESENTATIVE AND THE CITY.

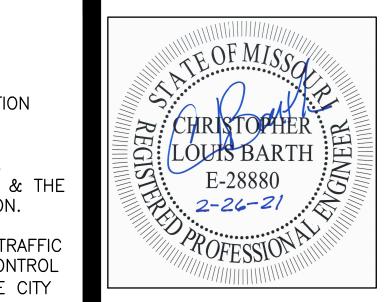

CHRISTOPHER L. BARTH **Registered Professional Engineer** MO # E-28880 Expires 12-31-2021

ROGERS-SCHMIDT

ENGINEERING CO., P.C. CONSULTING ENGINEERS 1736 WEST PARK CENTER DR. SUITE 204 ST. LOUIS, MO 63026 PHONE: 636-600-1551 MISSOURI STATE CERTIFICATE OF AUTHORITY #000408

GENERAL SITE - HITT STREET STEAM, WATER, AND CHILLED WATER **IMPROVEMENTS**

FOR THE CURATORS OF THE **UNIVERSITY OF MISSOURI**

COLUMBIA, MISSOURI

PROJECT NO. CP190351


REVISION:	
DATE:	
BY:	
REVISION:	
DATE:	
BY: _	
REVISION:	
DATE: BY:	
REVISION: -	
DATE:	
BY:	
REVISION: -	
DATE:	
BY:	
REVISION:	
DATE:	
BY:	
REVISION:	
DATE:	
BY: REVISION: –	
DATE:	
BY:	
REVISION: -	
DATE:	
BY: -	
ISSUE DATE: 03	2 04 2021
ISSUE DATE. US	9-04-2021
ENGINEER	
PROJECT NO.:	1807
	07-GC-701.DWG
DRAWN BY:	KET
CHECKED BY:	C L B
APPROVED BY:	C L B
SCALE:	NO SCALE

SHEET TITLE: TRAFFIC CONTROL PLAN -PHASE 2A

SHEET NUMBER:



1. MAINTAIN MINIMUM 12' WIDE SOUTH BOUND TRAFFIC LANE.

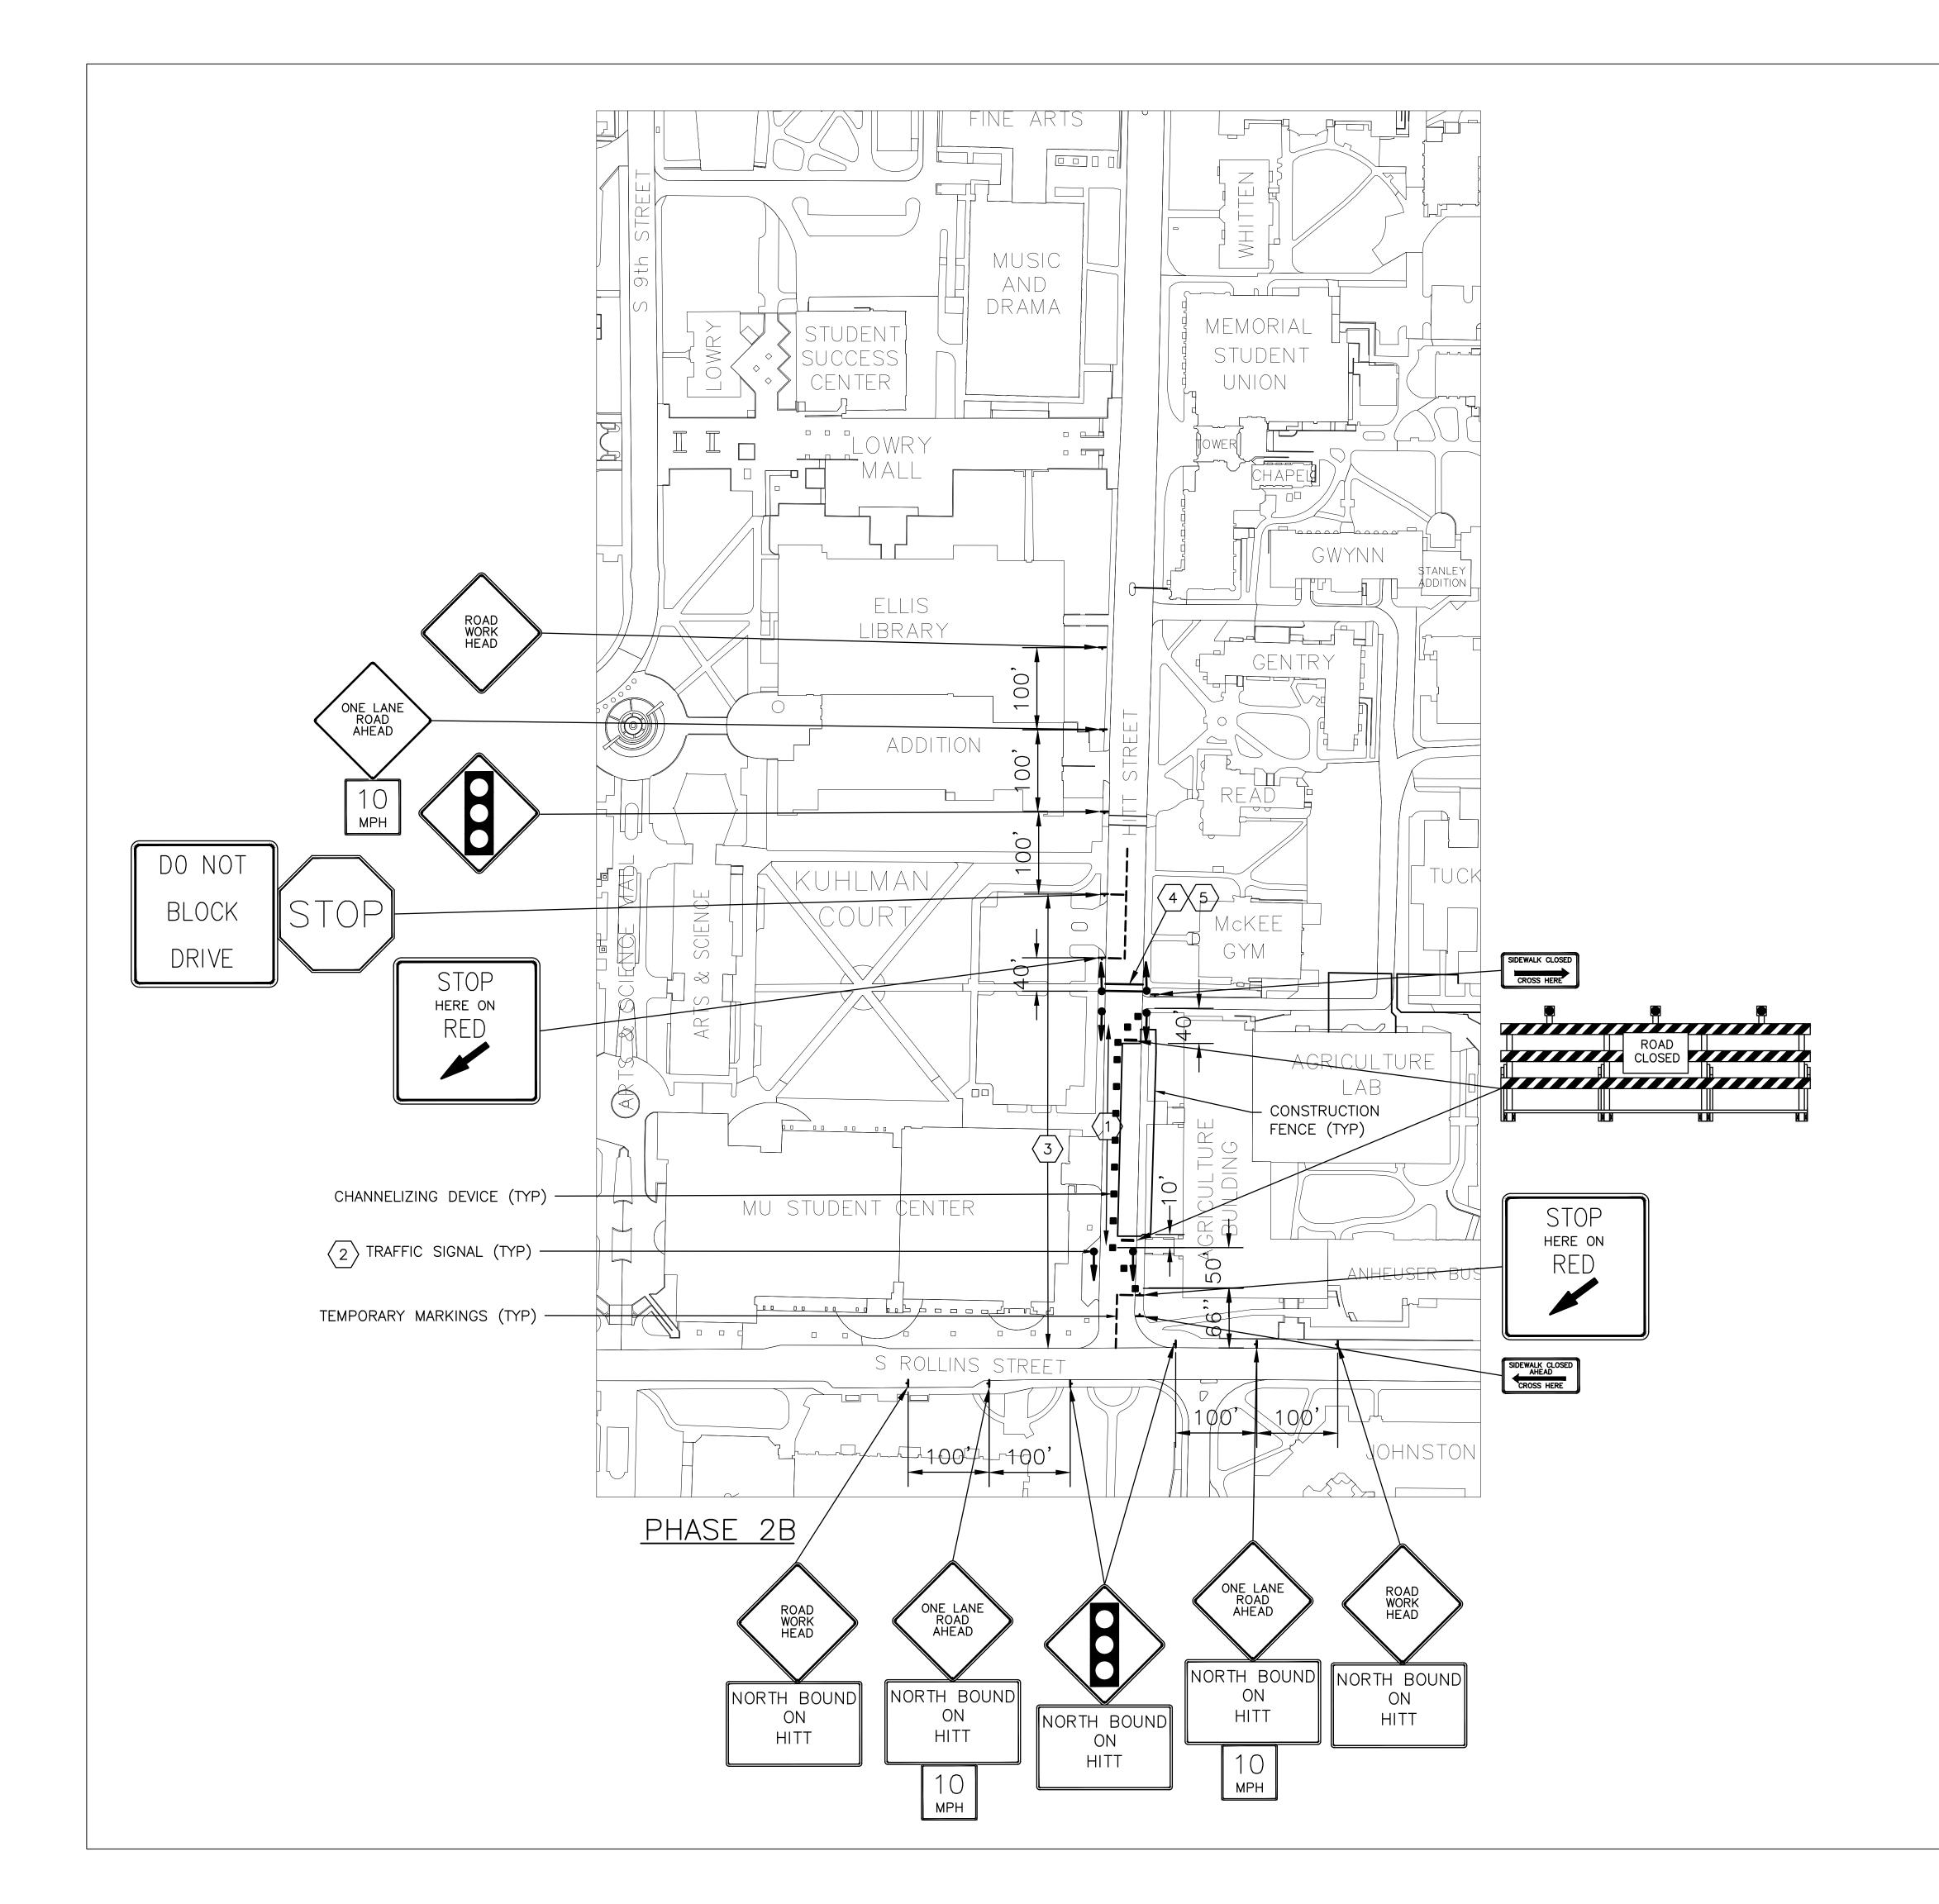



- 1. COORDINATE TRAFFIC CONTROL PLAN WITH CONSTRUCTION LIMITS, PHASING AND SCHEDULE REQUIREMENTS.
- COMPLY WITH MANUAL ON UNIFORM TRAFFIC CONTROL DEVICES (MUTCD LATEST EDITION), MODOT STANDARDS & THE REQUIREMENTS OF THE AUTHORITY HAVING JURISDICTION.
- 3. REVIEW, COORDINATE AND OBTAIN APPROVAL OF THE TRAFFIC CONTROL PLAN AND THE INSTALLATION OF TRAFFIC CONTROL DEVICES WITH THE OWNER'S REPRESENTATIVE AND THE CITY OF COLUMBIA (THE CITY) PRIOR TO PROCEEDING.
- 4. MODIFY PLAN AND DEVICES AS REQUIRED TO MAINTAIN SAFE CONDITIONS THROUGHOUT THE CONSTRUCTION PERIOD AND TO COMPLY WITH THE REQUIREMENTS OF THE OWNER'S REPRESENTATIVE AND THE CITY.
- 5. CLOSURE OF STREETS AND SIDEWALKS SHALL BE SUBJECT TO THE APPROVAL OF THE OWNER'S REPRESENTATIVE AND THE CITY.



OF AUTHORITY #000408

PHONE: 636-600-1551

MISSOURI STATE CERTIFICATE

GENERAL SITE - HITT STREET STEAM, WATER, AND CHILLED WATER IMPROVEMENTS

FOR THE CURATORS OF THE UNIVERSITY OF MISSOURI

COLUMBIA, MISSOURI

PROJECT NO. CP190351

REVISION:
DATE:
BY:
REVISION:
DATE:
BY:
REVISION:
DATE:
BY:
REVISION:
DATE:
BY: REVISION:
DATE:
BY:
REVISION:
DATE:
BY:
REVISION:
DATE:
BY:
REVISION:
DATE:
BY:
REVISION:
DATE: BY:
ISSUE DATE: 03-04-2021
ENGINEER
PROJECT NO.: 1807
FILE:
DRAWN BY: KET
CHECKED BY: C L B
APPROVED BY: C L B
SCALE: NO SCALE

SHEET TITLE: TRAFFIC CONTROL PLAN -PHASE 2B

SHEET NUMBER:

OKEY NOTES:

- 1. MAINTAIN MINIMUM 20' WIDE TRAFFIC LANE.
- 2. MAINTAIN TWO WAY, TRAFFIC WITH TRAFFIC SIGNALS WITH COORDINATED SIGNAL TIMING.
- 3. REMOVE SOUTHBOUND & NORTHBOUND PARKING METERS FROM SERVICE.
- 4. TEMPORARY ADA ACCESSIBLE CROSSWALK.
- 5. PROVIDE PEDESTRIAN PUSH BUTTONS WITH "WALK/NO WALK" SIGNAL INTERLOCKED WITH TRAFFIC SIGNALS.

GC-704

