




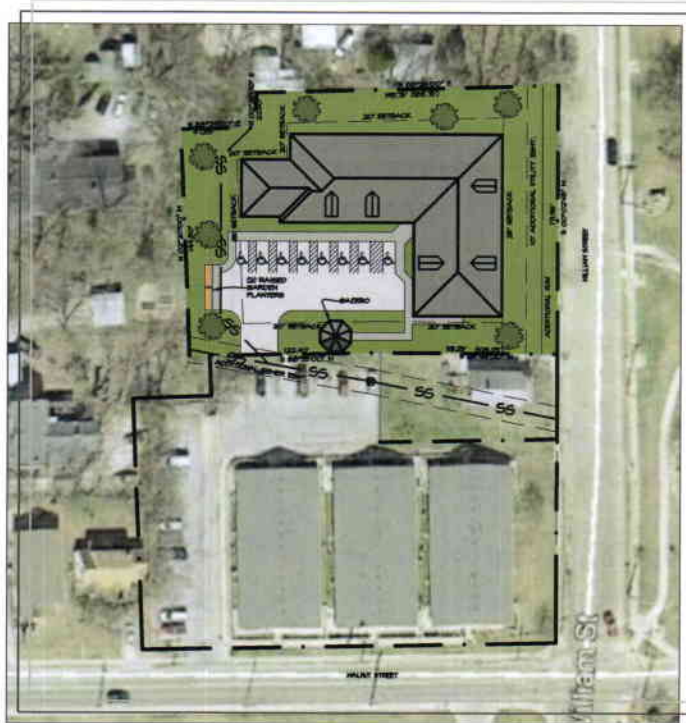

FREEDOM HOUSE I,  
Columbia, Missouri

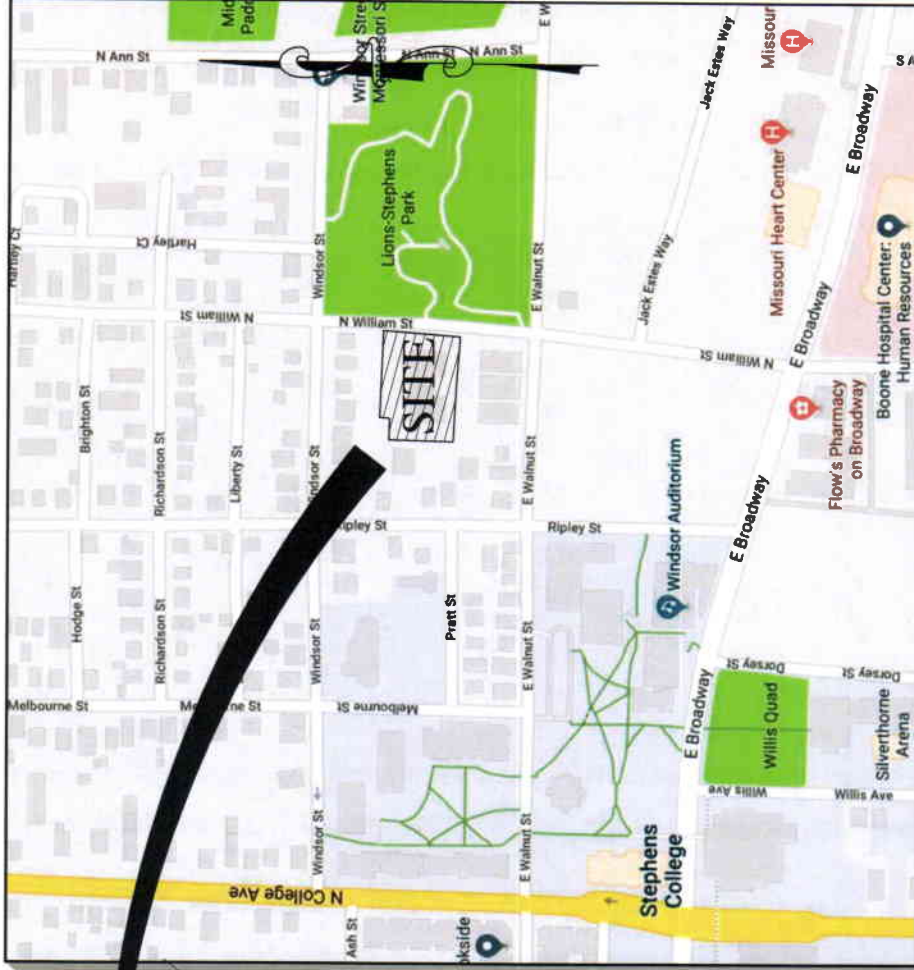

MARCH 2018

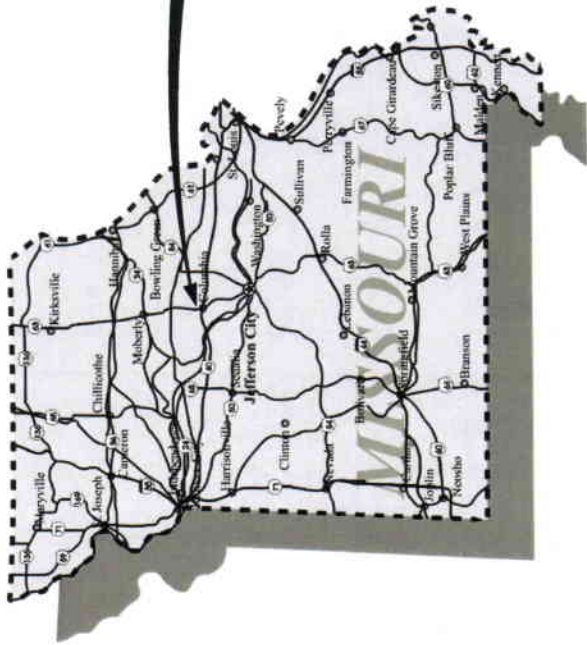

GPS WAYPOINT  
 N 38° 57' 11"  
 W 92° 19' 02"

## SITE LOCATION MAP


MARCH 2018

MID MISSOURI  
 BARRIER FREE  
 HOUSING

FREEDOM HOUSE I  
 Columbia, Missouri

Wallace  
 ARCHITECTS P.C.

- UNIT MIX:  
 (4) 1-BR/1-BA UNITS  
 (4) 2-BR/1-BA UNITS
- AMENITIES:  
 (2) ACCESSIBLE  
 RAISED GARDENS  
 (1) GAZEBO

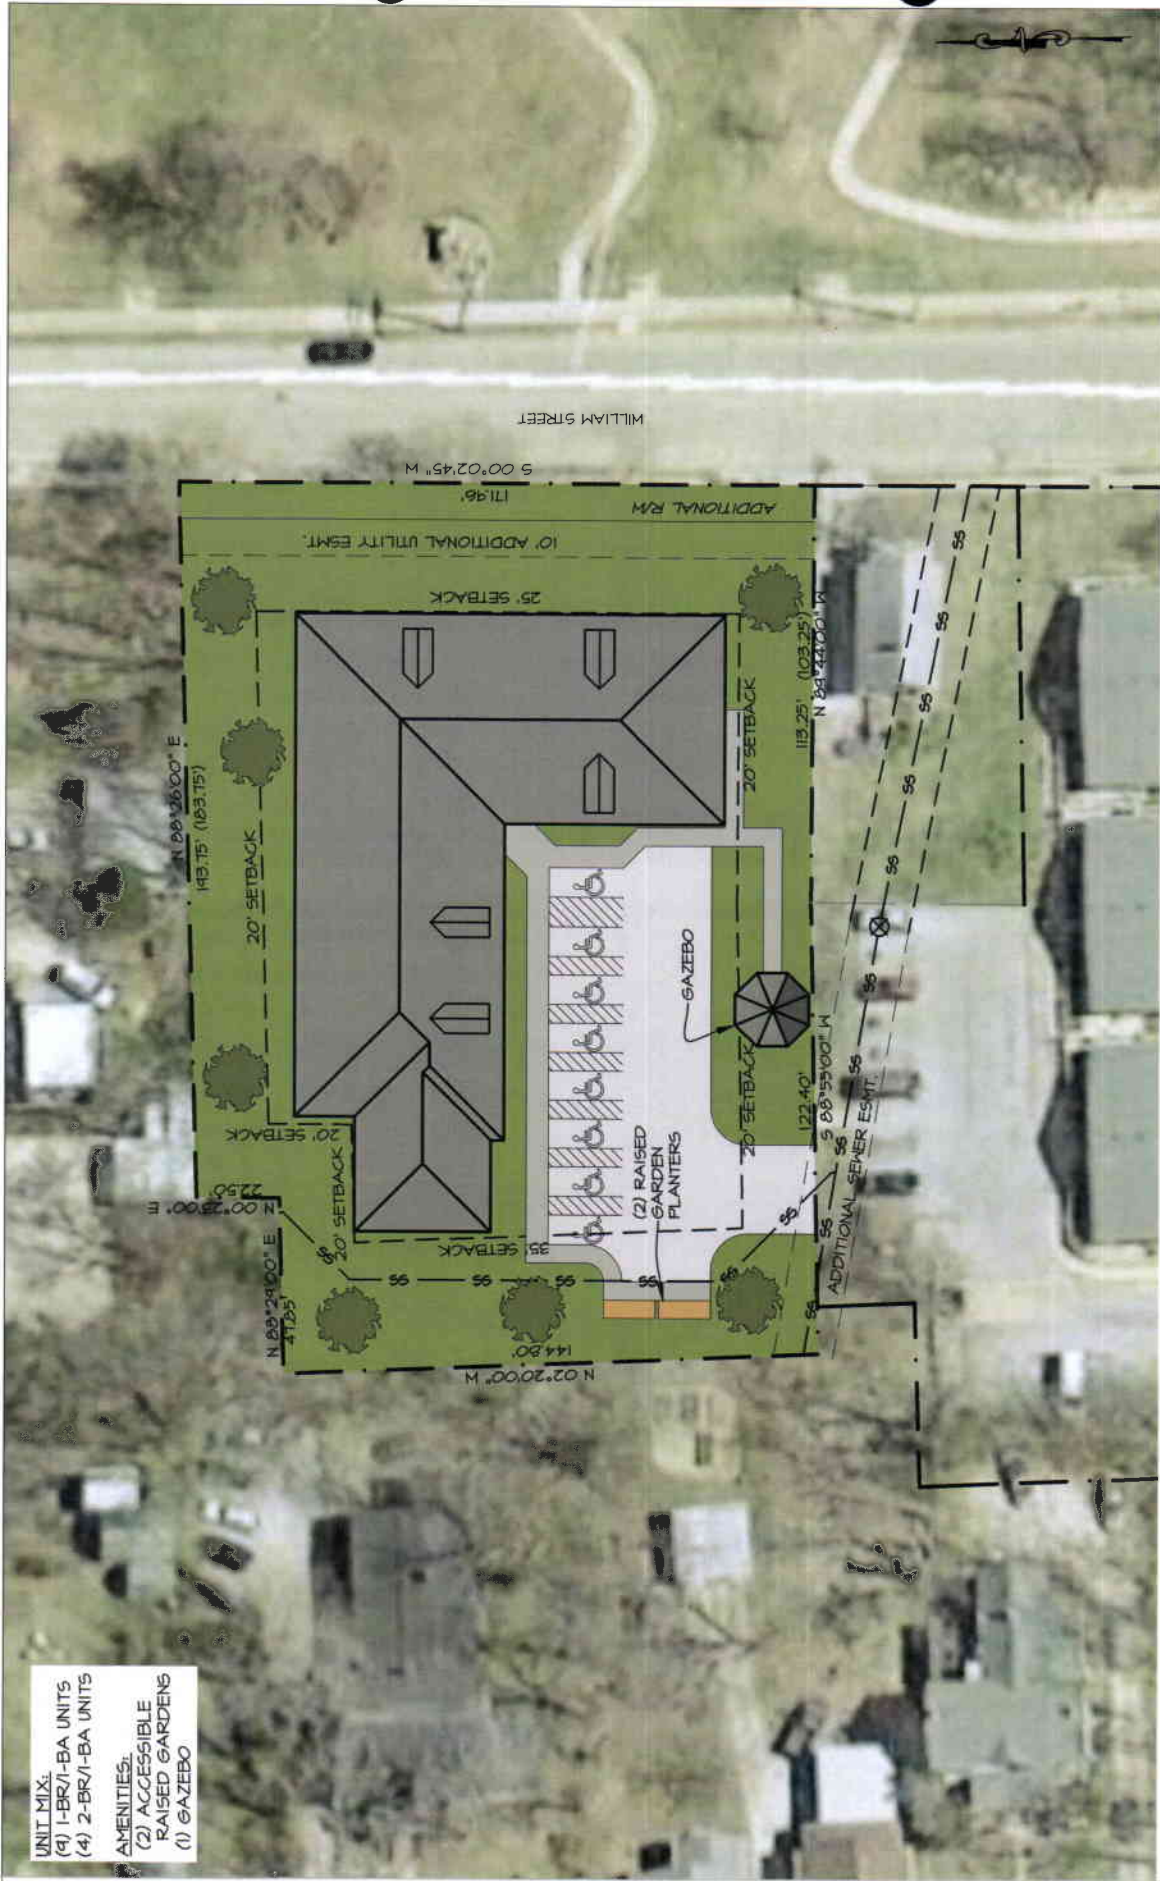

# SITE PLAN

SCALE: 1" = 50'-0"  
 MARCH 2018

UNIT MIX:  
 (4) 1-BR/1-BA UNITS  
 (4) 2-BR/1-BA UNITS

BLDG. SF  
 GROSS = 12,056 SF  
 INCLUDES HALLWAYS AND IS  
 MEASURED EXTERIOR OF  
 STUD WALLS



SCALE: 1" = 20'-0"  
 MARCH 2018

## BUILDING PLAN



UNIT GROSS SF = 649 SF  
 UNIT NET SF = 604 SF

COATS  
 7 SF  
 3'-5" x 2'-0"

# ACCESSIBLE 1-BR UNIT

SCALE, 3/16" = 1'-0"

MARCH 2018




UNIT GROSS SF = 842 SF  
 UNIT NET SF = 837 SF

# ACCESSIBLE 2-BR UNIT

SCALE: 3/16" = 1'-0"


MARCH 2018

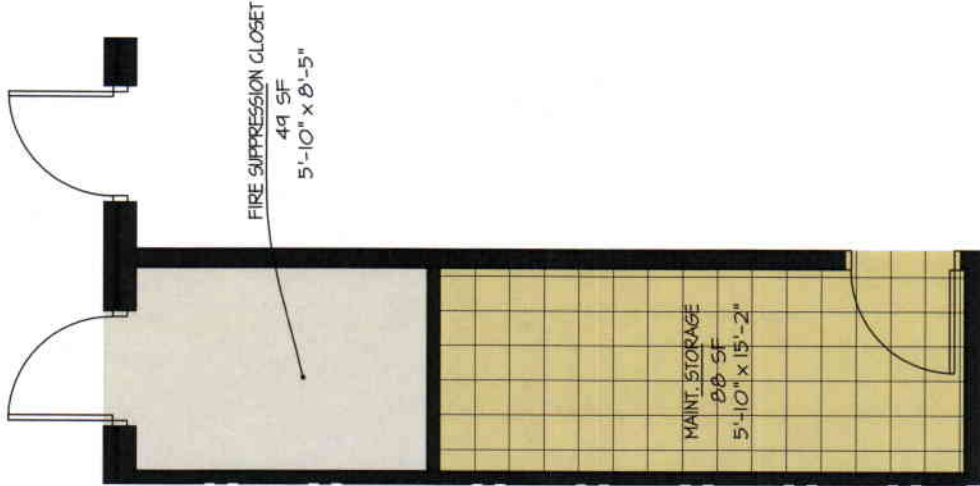

UNIT GROSS SF = 168 SF  
UNIT NET SF = 140 SF


SCALE: 3/16" = 1'-0"  
MARCH 2018

COMPUTER STATION  
(2) COMPUTERS  
(1) PRINTER

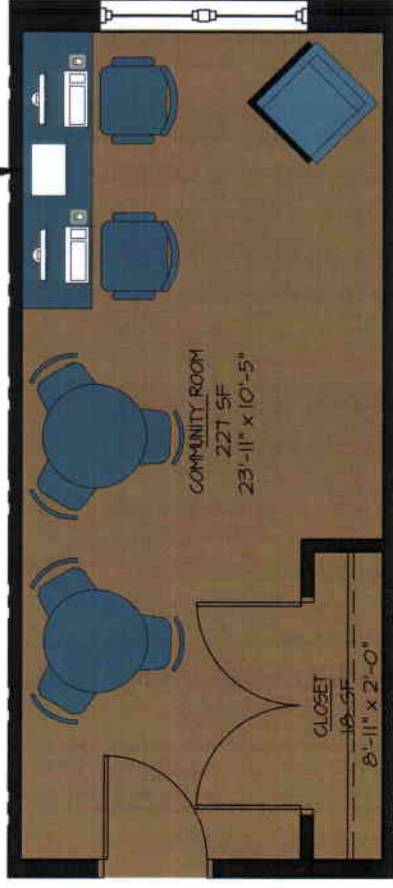

UNIT GROSS SF = 274 SF  
UNIT NET SF = 244 SF

# COMMUNITY/MECH.

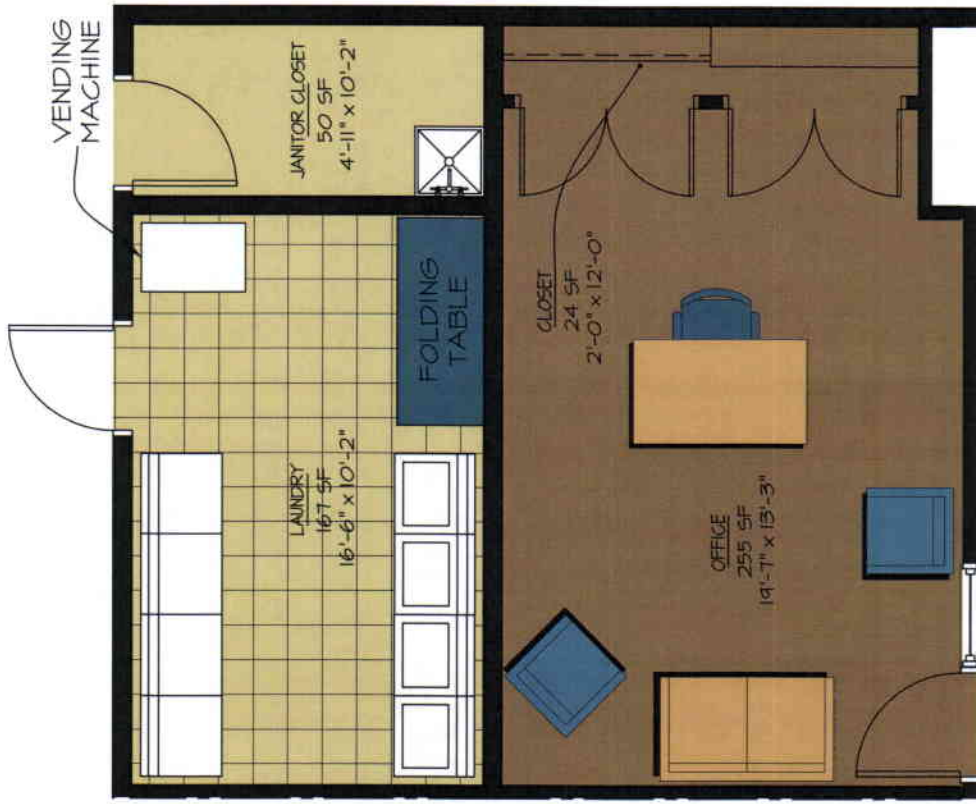

UNIT GROSS SF = 570 SF  
UNIT NET SF = 525 SF

## OFFICE/LDRY/MECH.

SCALE: 3/16" = 1'-0"

MARCH 2018