


STATE ROUTE 763 (COLLEGE AVENUE)
(70' R/W - 52' ASPHALT OVERLAID CONCRETE W/ CURB)

TRACT 1
SURVEY RECORDED IN BOOK :
DEED RECORDED IN BOOK :
[]

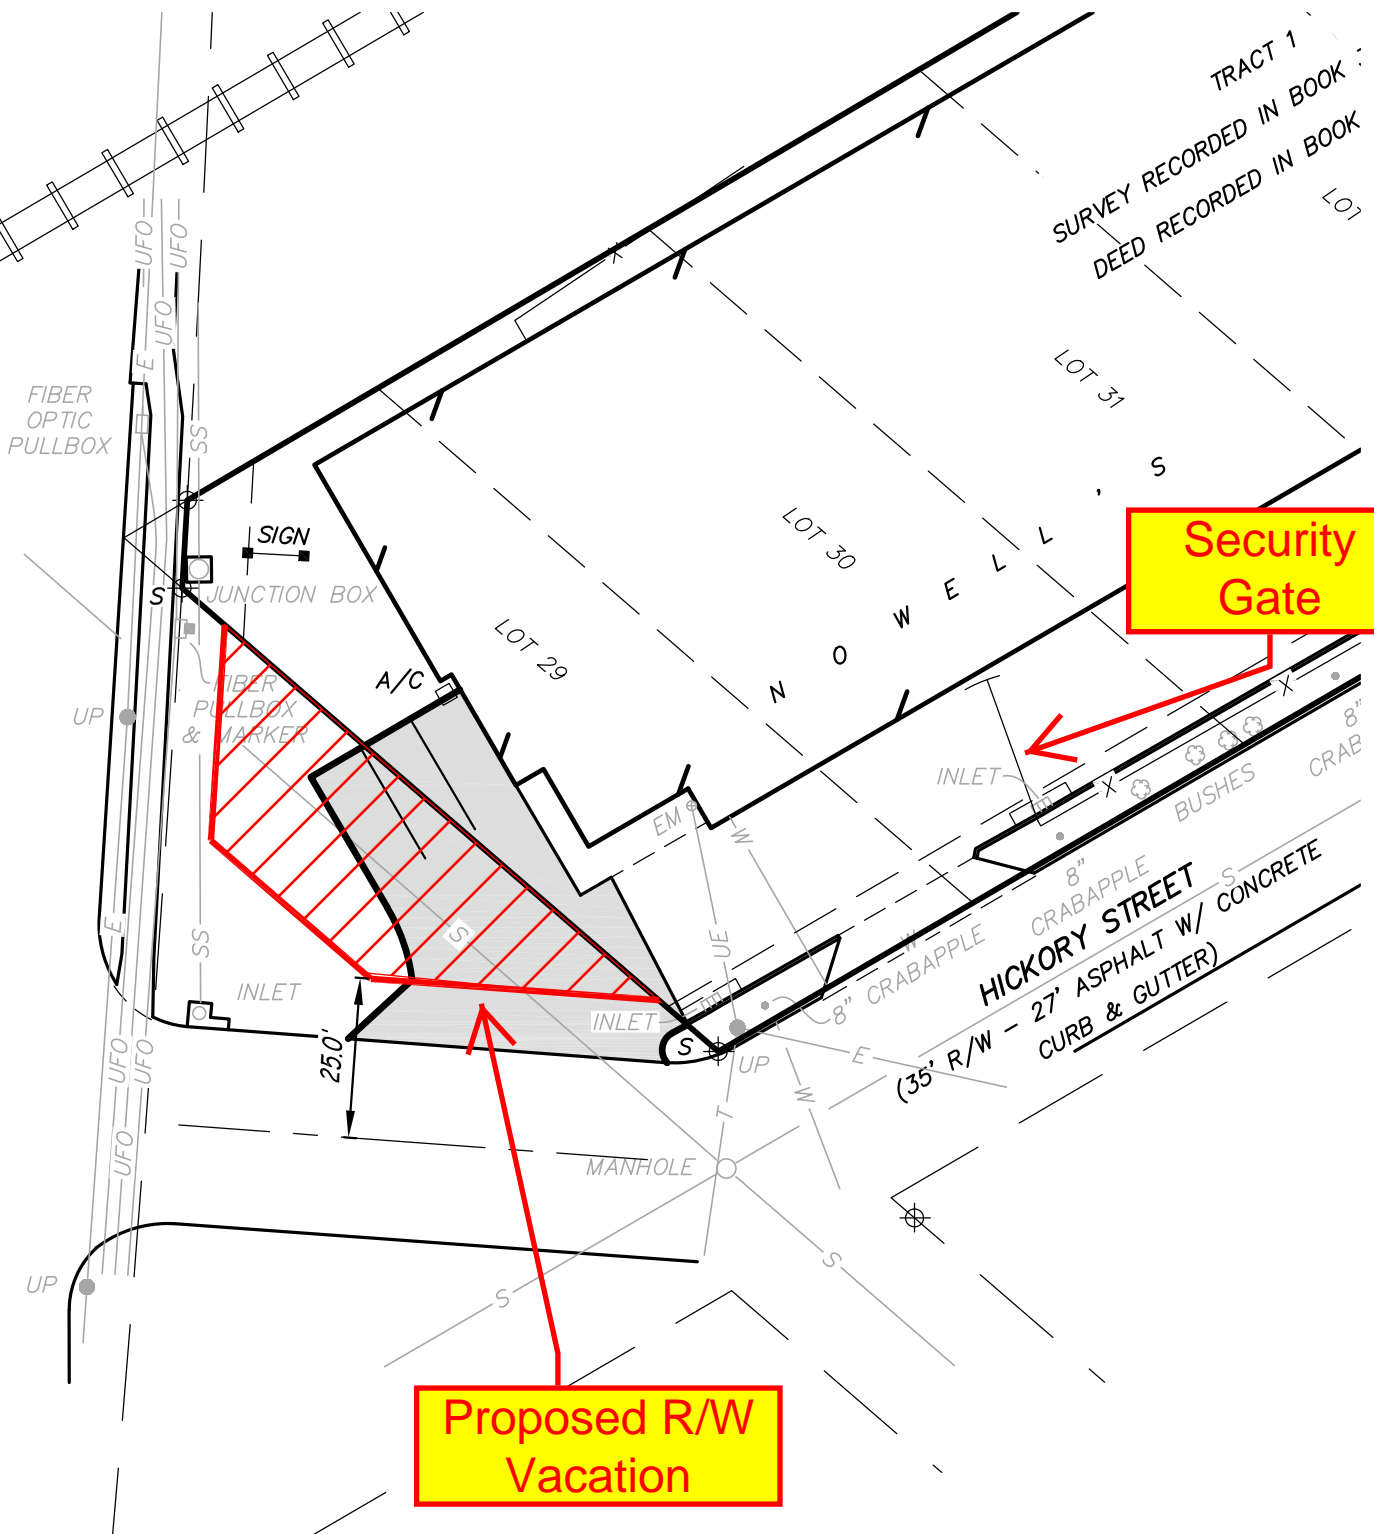

Security Gate

Proposed R/W Vacation