



 Temporary Construction Easement
108 SQUARE FEET

UTILITY & DRAINAGE EASEMENT
PB 24 PG 47

CHRISTOPHER J. FELTEN
ADDRESS: 4505 ROYAL LYTHAM DRIVE
LOT 110 WOODRAIL SOUTH PLAT 5
PLAT BOOK 24 PAGE 47
WARRANTY DEED BOOK 1660 PAGE 847
PARCEL # 16-903-00-05-105.00 01

ROYAL LYTHAM DRIVE

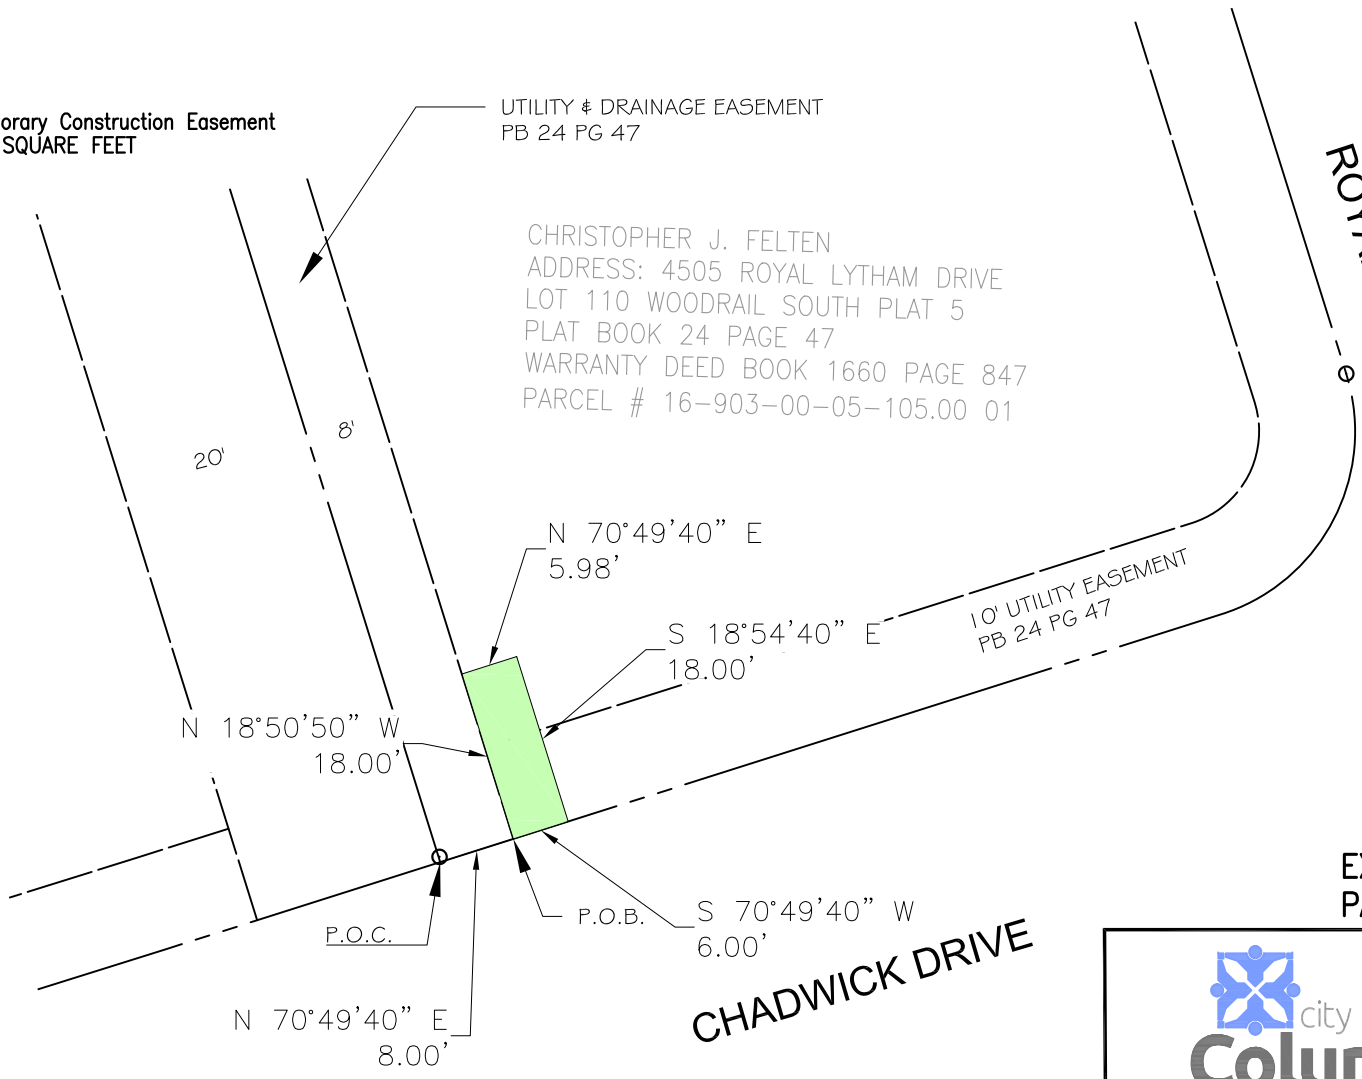


EXHIBIT A
PAGE 2 OF 2



ROYAL LYTHAM FALLWOOD STORM WATER
EASEMENT DISPLAY

Scale: 1"=20' Dwn: -----



PARCEL



Temporary Construction Easement
89 SQUARE FEET

UTILITY & DRAINAGE EASEMENT
PB 24 PG 47

MD SHAKHAWAT HOSSAIN AND MOSAMMAT
HASINA MOMTAJ, HUSBAND AND WIFE
ADDRESS: 4504 N. FALLWOOD COURT
LOT 112 WOODRAIL SOUTH PLAT 5
PLAT BOOK 24 PAGE 47
WARRANTY DEED BOOK 4604 PAGE 94
PARCEL # 16-903-00-05-117.00 01

NORTH FALLWOOD COURT

CHADWICK DRIVE

N 71°05'20" E
3.71'

N 19°10'20" W
24.34'

20'

8'

S 18°54'40" E
24.32'

10' UTILITY EASEMENT
PB 24 PG 47

S 70°49'40" W
3.60'

S 70°49'40" W
20.00'

P.O.C.

P.O.B.

EXHIBIT A
PAGE 2 OF 2




ROYAL LYTHAM FALLWOOD STORM WATER
EASEMENT DISPLAY

Scale: 1"=20' Dwn: ----




 Temporary Construction Easement
124 SQUARE FEET

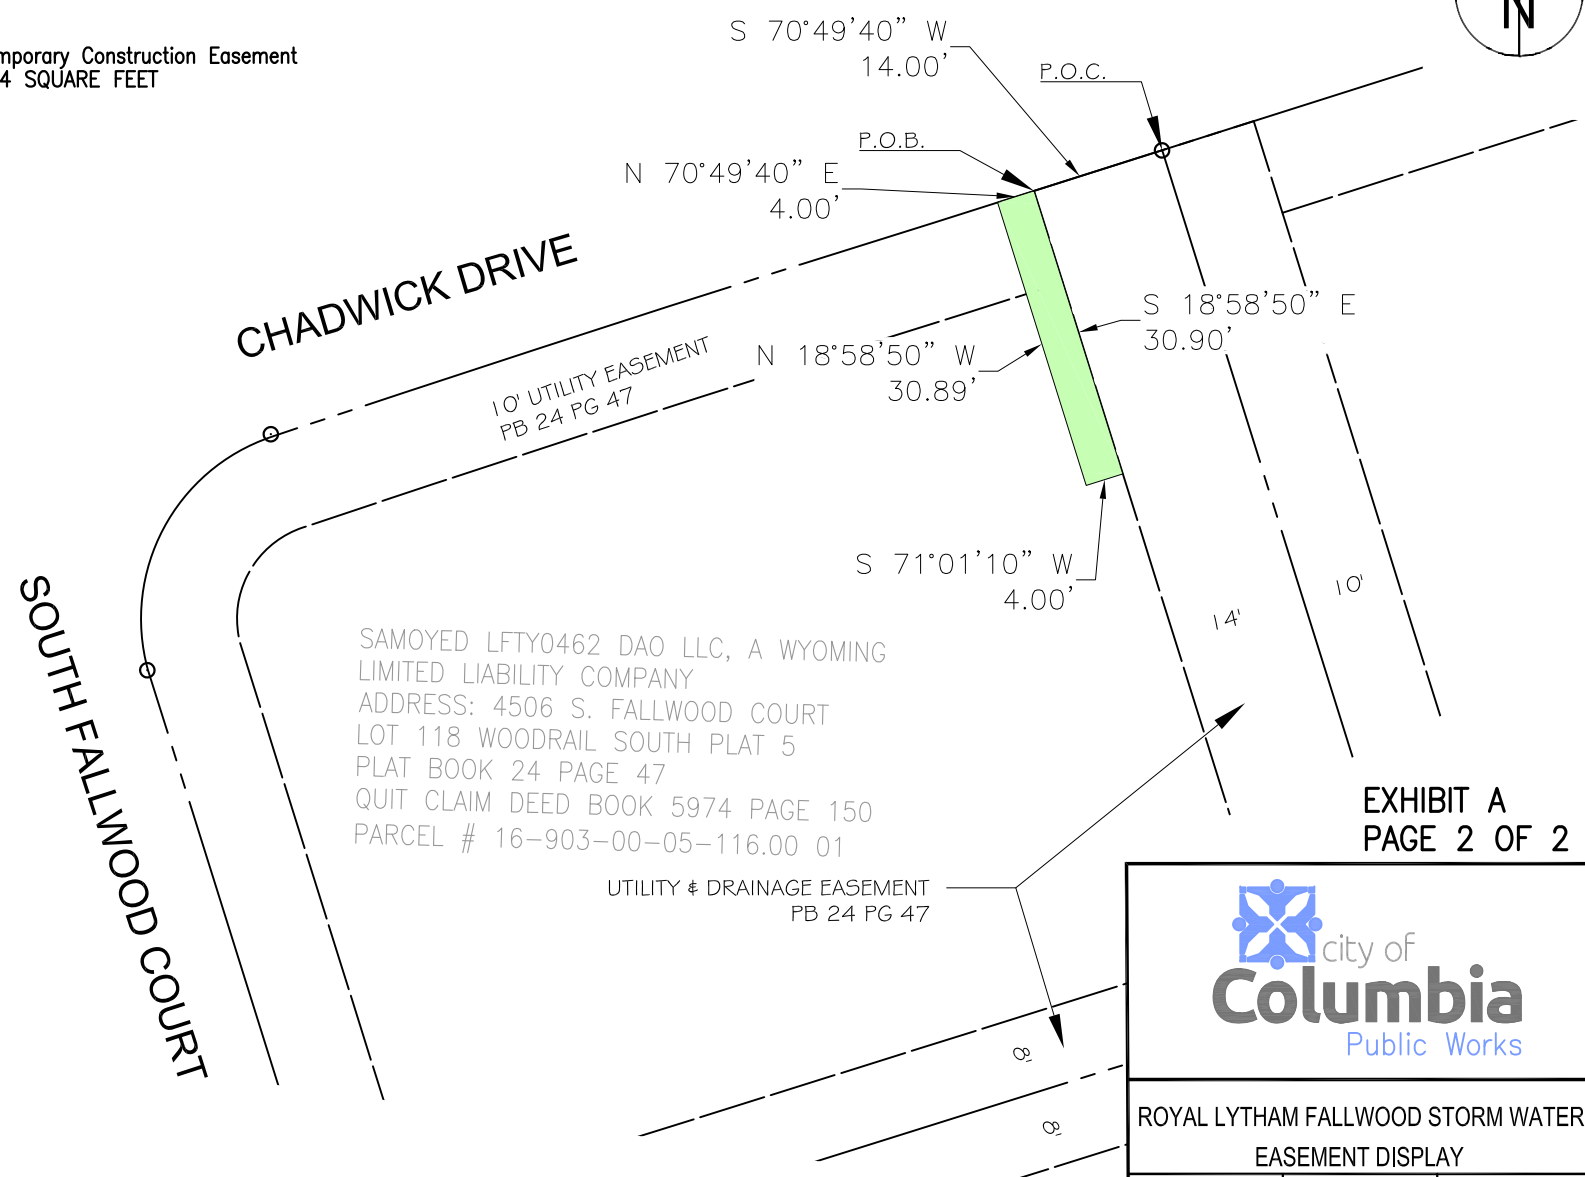

SAMOYED LFTY0462 DAO LLC, A WYOMING
LIMITED LIABILITY COMPANY
ADDRESS: 4506 S. FALLWOOD COURT
LOT 118 WOODRAIL SOUTH PLAT 5
PLAT BOOK 24 PAGE 47
QUIT CLAIM DEED BOOK 5974 PAGE 150
PARCEL # 16-903-00-05-116.00 01

UTILITY & DRAINAGE EASEMENT
PB 24 PG 47

EXHIBIT A
PAGE 2 OF 2


		
ROYAL LYTHAM FALLWOOD STORM WATER EASEMENT DISPLAY		
Scale: 1"=20'	Dwn: ----	



 Temporary Construction Easement
217 SQUARE FEET

CHADWICK DRIVE

ROYAL LYTHAM DRIVE

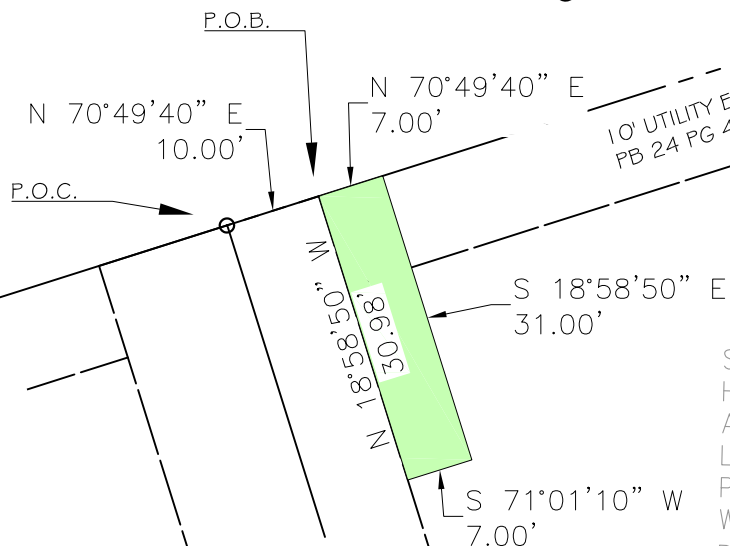

10' UTILITY EASEMENT
PB 24 PG 47

STEVEN SHERMAN AND ROCHELLE SHERMAN,
HUSBAND AND WIFE
ADDRESS: 4507 ROYAL LYTHAM DR.
LOT 109 WOODRAIL SOUTH PLAT 5
PLAT BOOK 24 PAGE 47
WARRANTY DEED BOOK 1101 PAGE 553
PARCEL # 16-903-00-05-106.00 01

UTILITY & DRAINAGE EASEMENT
PB 24 PG 47

EXHIBIT A
PAGE 2 OF 2



ROYAL LYTHAM FALLWOOD STORM WATER
EASEMENT DISPLAY

Scale: 1"=20' Dwn: ----