
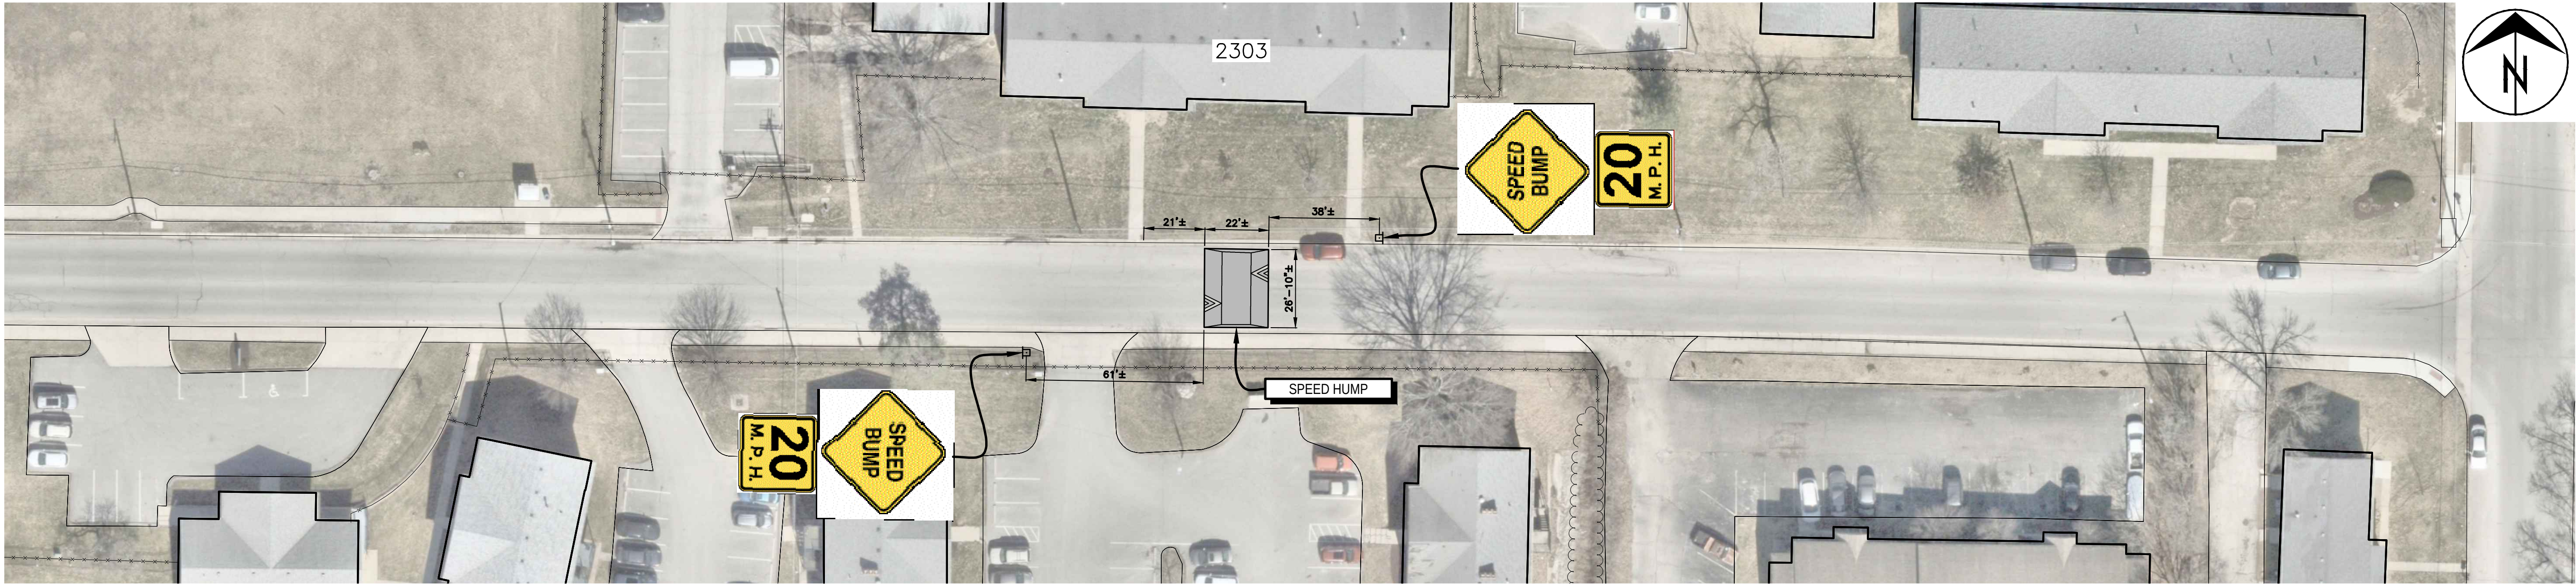


c:\caddpro\traffic\calming\whitegate\whitegate\_plan\_profile.dwg

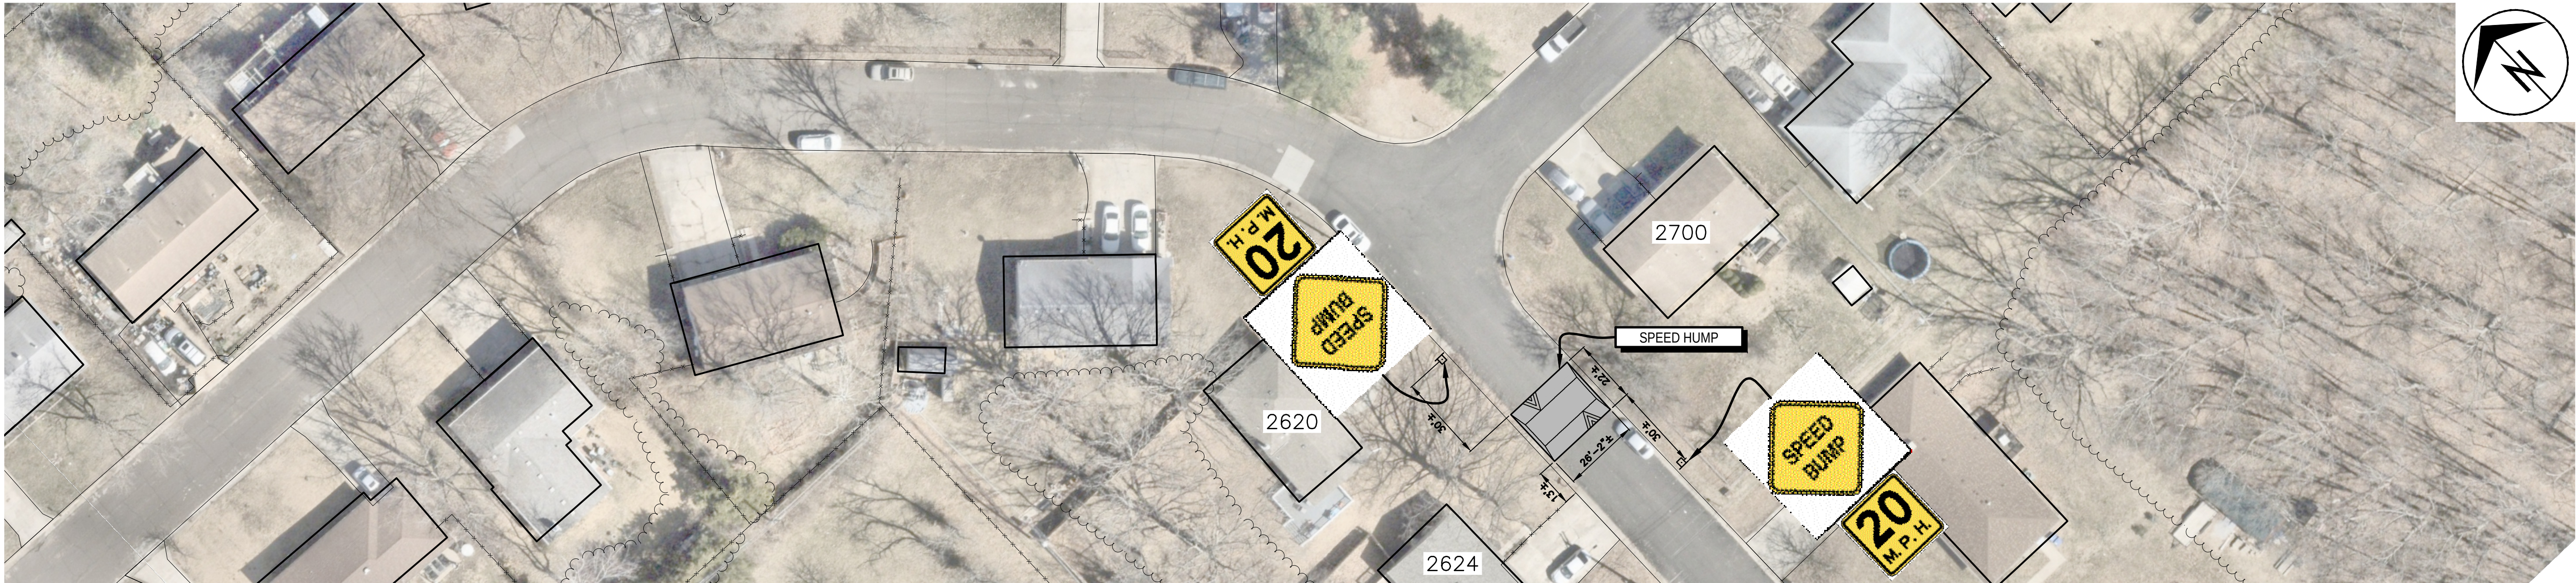

| Revision |    |
|----------|----|
| No.      | By |
|          |    |
|          |    |
WHITEGATE TRAFFIC CALMING

Plan Sheet

Mission

Provide safe, sustainable infrastructure that promotes positive communities.

city of

Columbia

Public Works

Shane Steven Creech

Registered Professional Engineer

PE-2007011061

File No.

26TC01

Scale:

1" = 30'

Date:

5/11/2026

Des.

B.R.K.

Dwn.

D.G.W.


Chk.

J.D.R.


Sheet

1 of 2




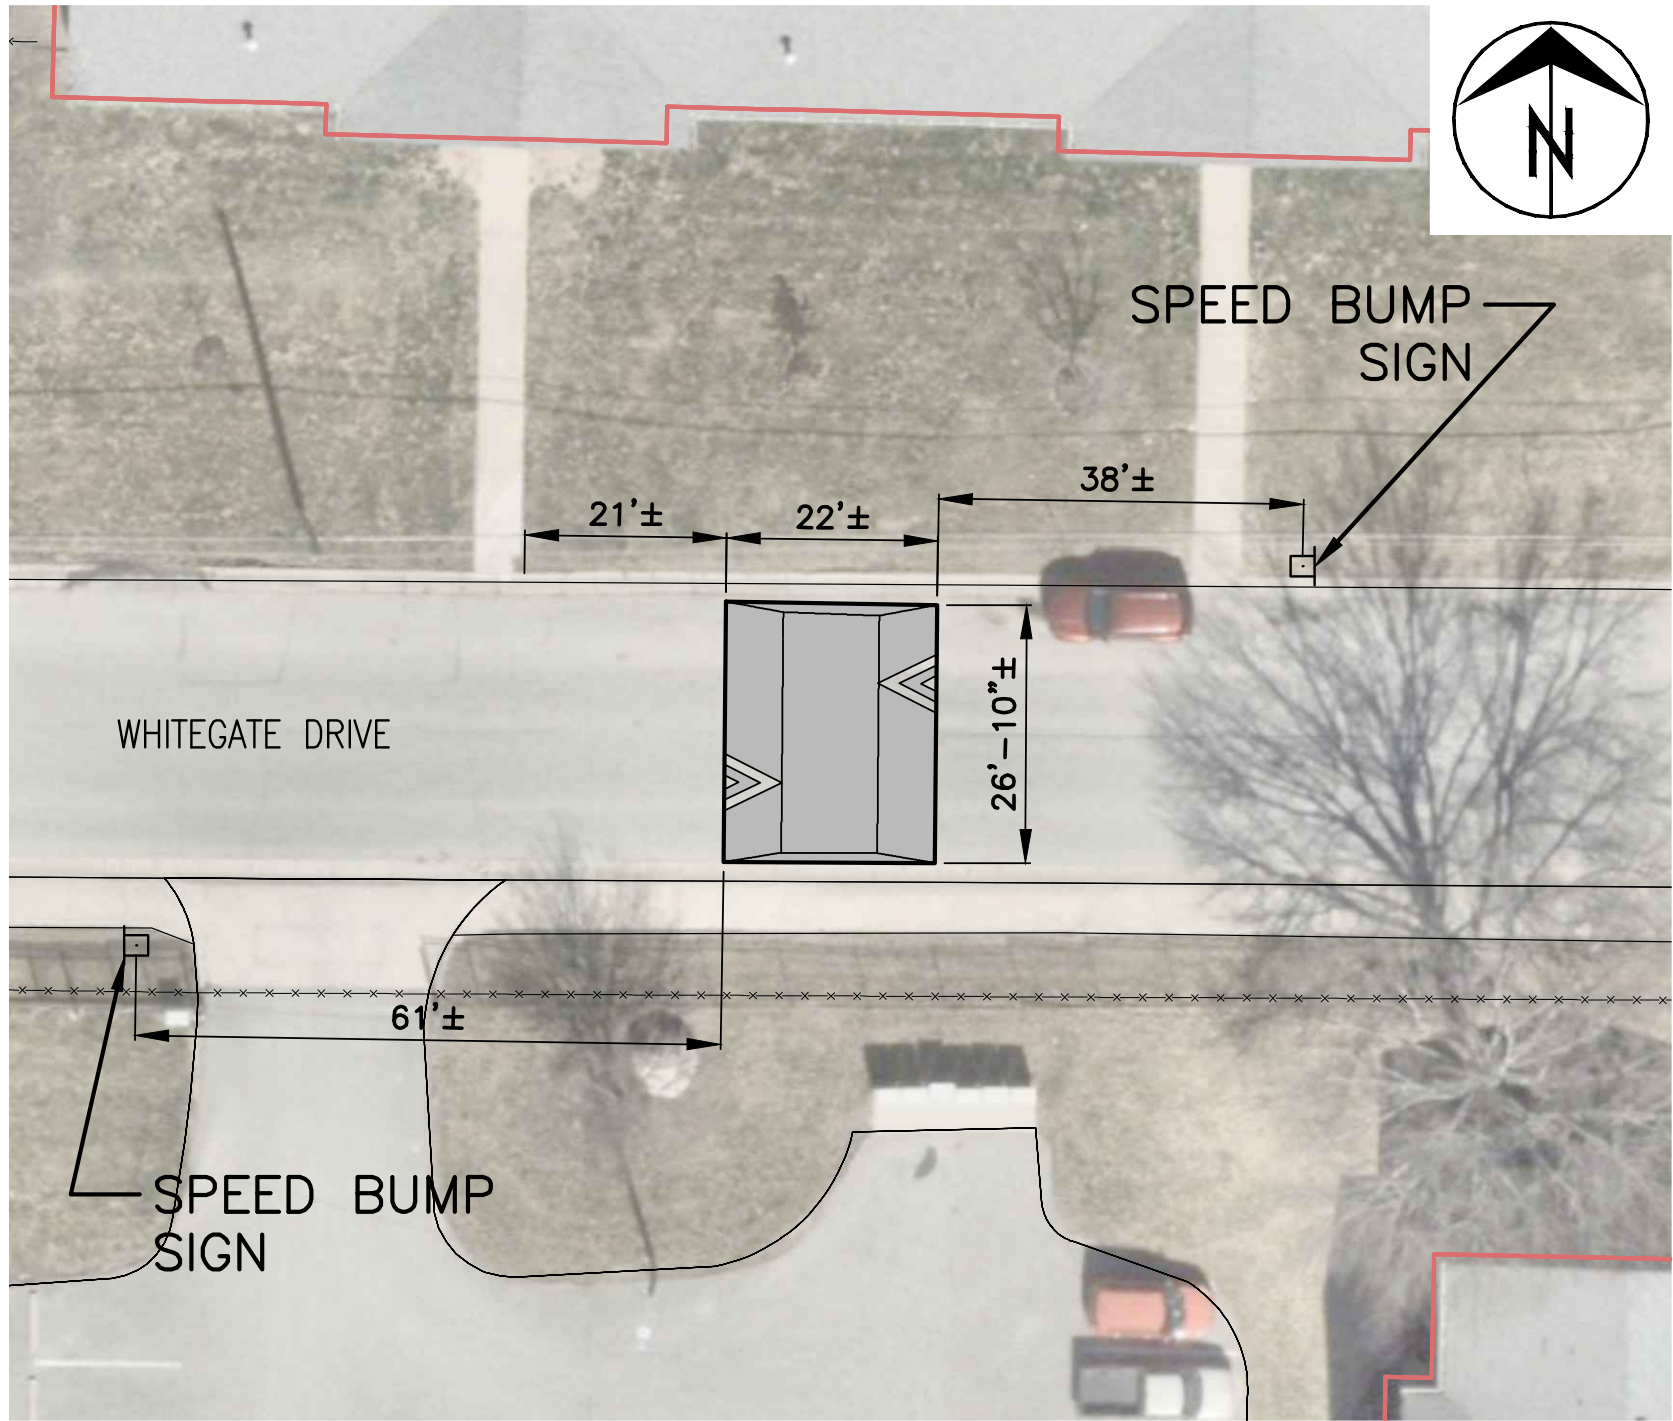



**2303 WHITEGATE DRIVE**  
NOT TO SCALE

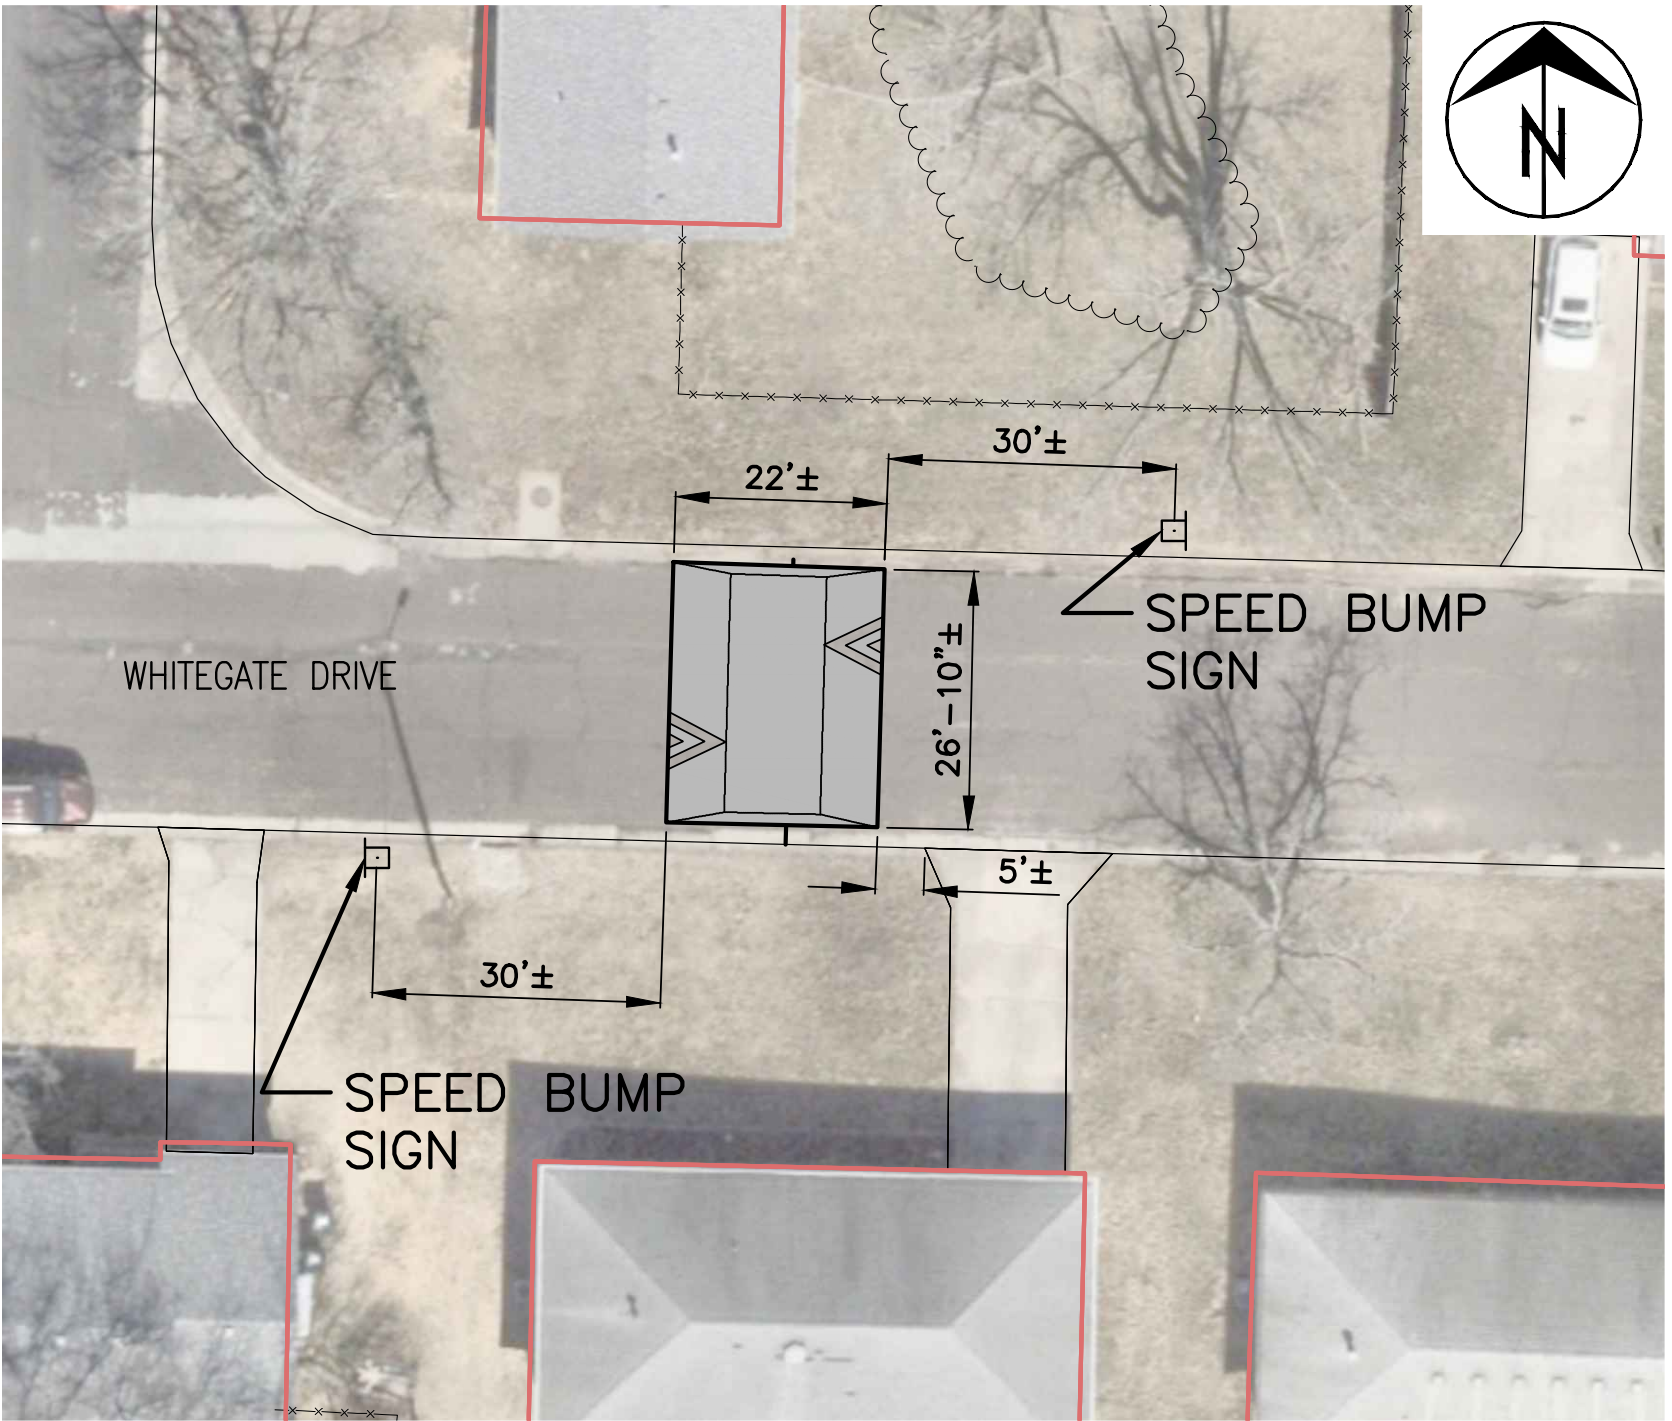


**2600 WHITEGATE DRIVE**  
NOT TO SCALE

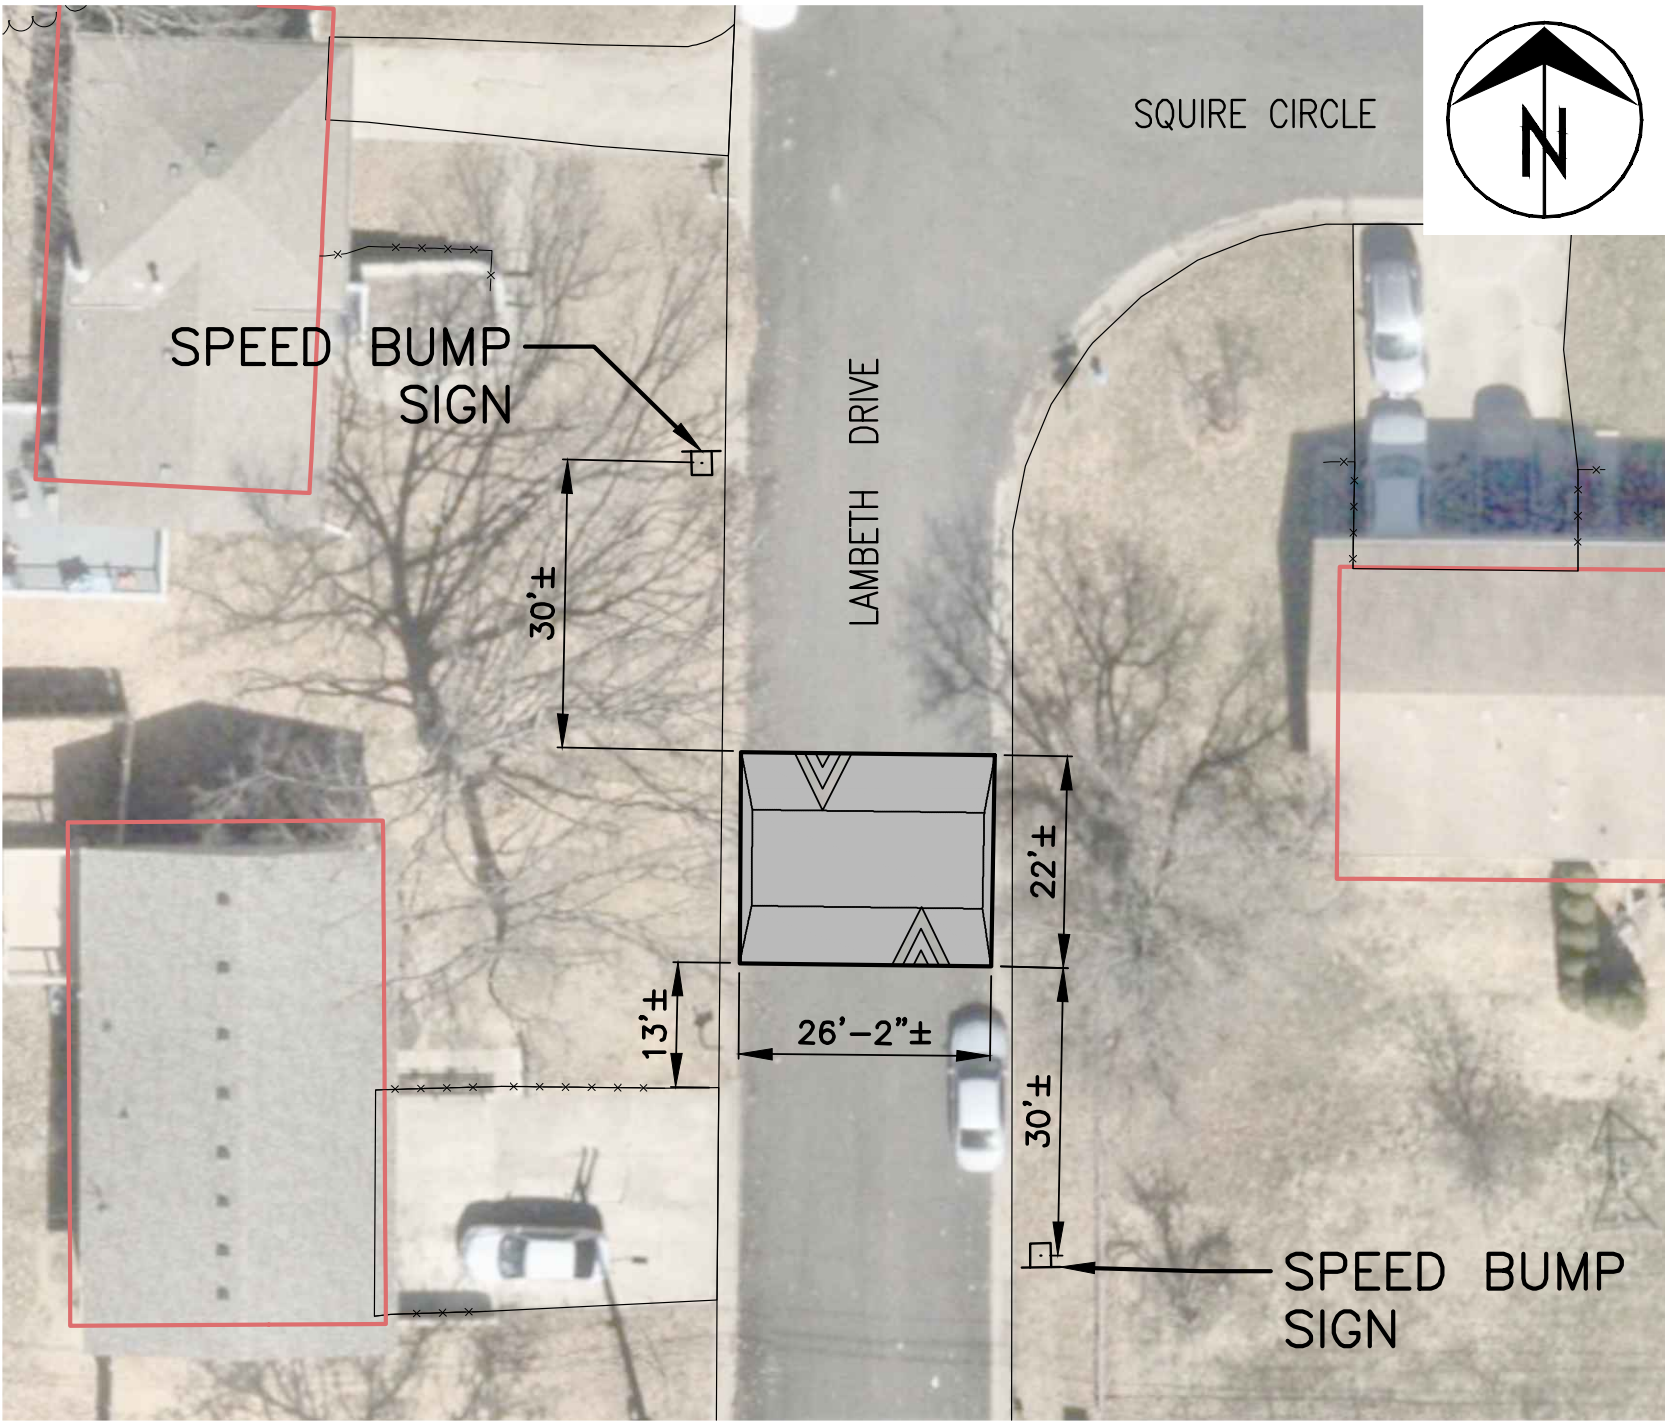

**2624 LAMBETH DRIVE**  
NOT TO SCALE

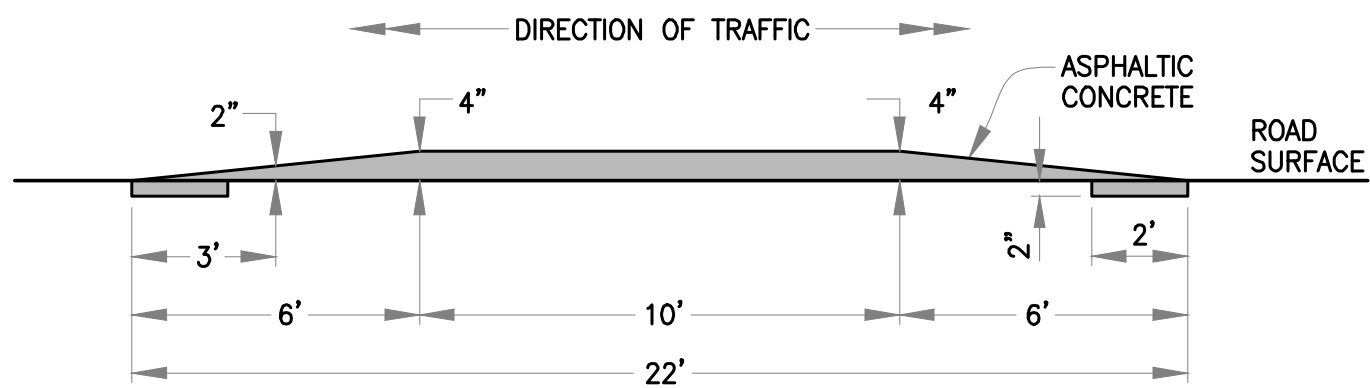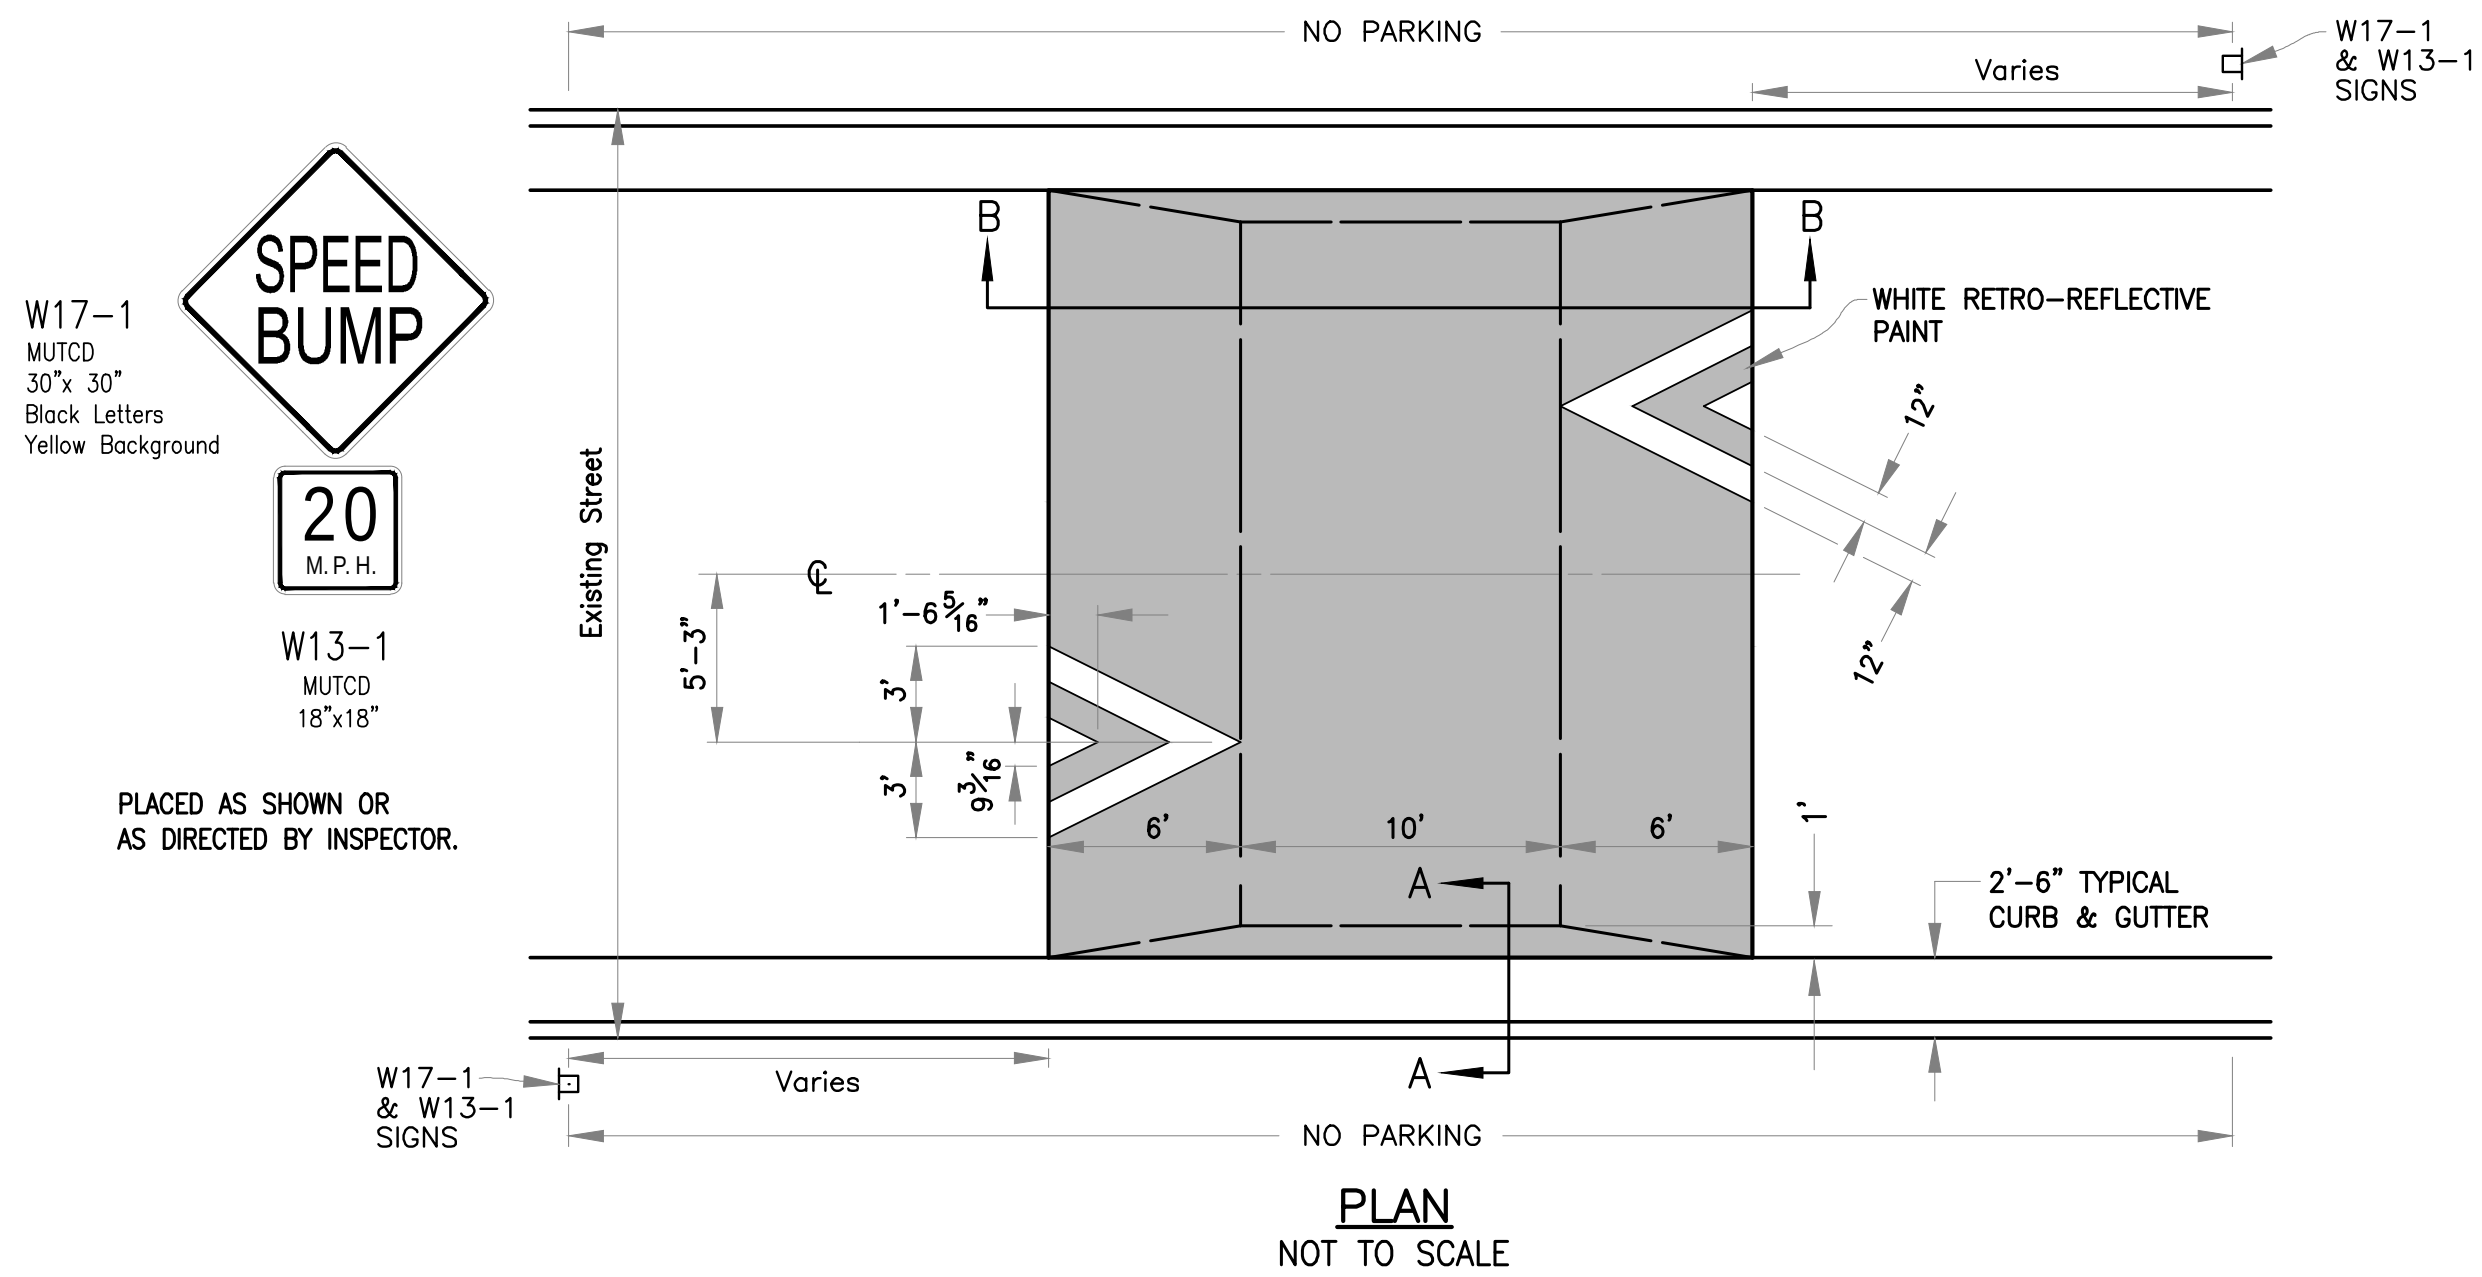

**SECTION B-B**  
NOT TO SCALE

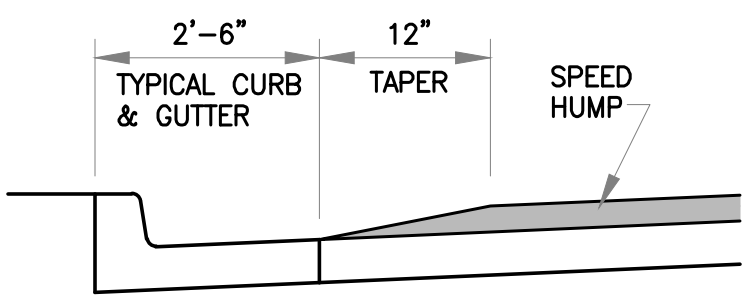

**SECTION A-A**  
NOT TO SCALE

**SPEED HUMP**  
NOT TO SCALE


| Revision | By | Date | No. |
|----------|----|------|-----|
|          |    |      |     |
|          |    |      |     |
# WHITEGATE TRAFFIC CALMING

Speed Humps

**Mission**  
Provide safe, sustainable infrastructure that promotes positive communities.

701 East Broadway  
P.O. Box 6015  
Columbia, MO 65205  
(573) 875-2493

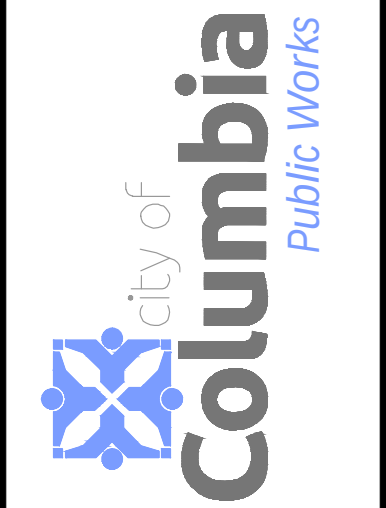

Shane Steven Creech  
Registered Professional Engineer  
PE-2007011061

|          |           |
|----------|-----------|
| File No. | 26TC01    |
| Scale:   | As Shown  |
| Date:    | 5/11/2026 |
| Des.     | B.R.K.    |
| Dwn.     | D.G.W.    |
| Chk.     | J.D.R.    |