




DAVE WEBER - ENGINEER  
MO #28957



PROJECT NO.  
22279.01

## GUITAR BUILDING - PARAPET REPAIRS

28 N EIGHTH ST.  
COLUMBIA, MISSOURI 65203

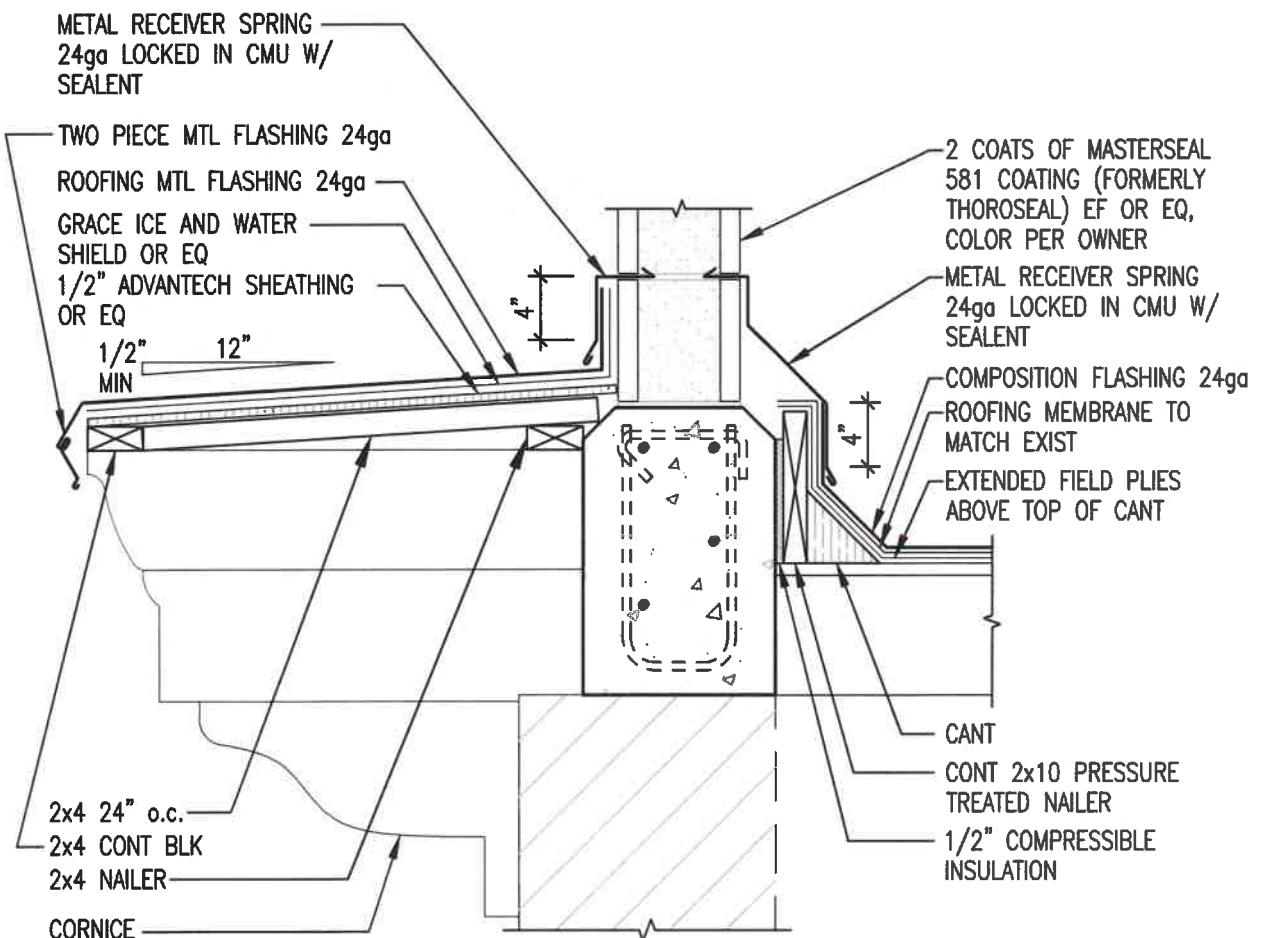

CORNICE AND CANT WATERPROOFING


## ROOFING DETAILS

1  
S503

1" = 1'-0"

NOTES:  
REMOVE AND REPLACE EXISTIT ROOFING  
MEMBRANE A MIN OF 4'-0" FROM PARAPET  
CANT.

COLOR OF COATING AND EXPOSED METAL  
BY OWNER.

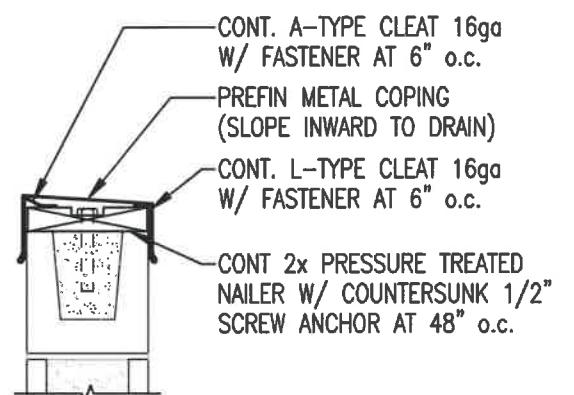

METAL COPING

S503

# Google Maps 32 N 8th St


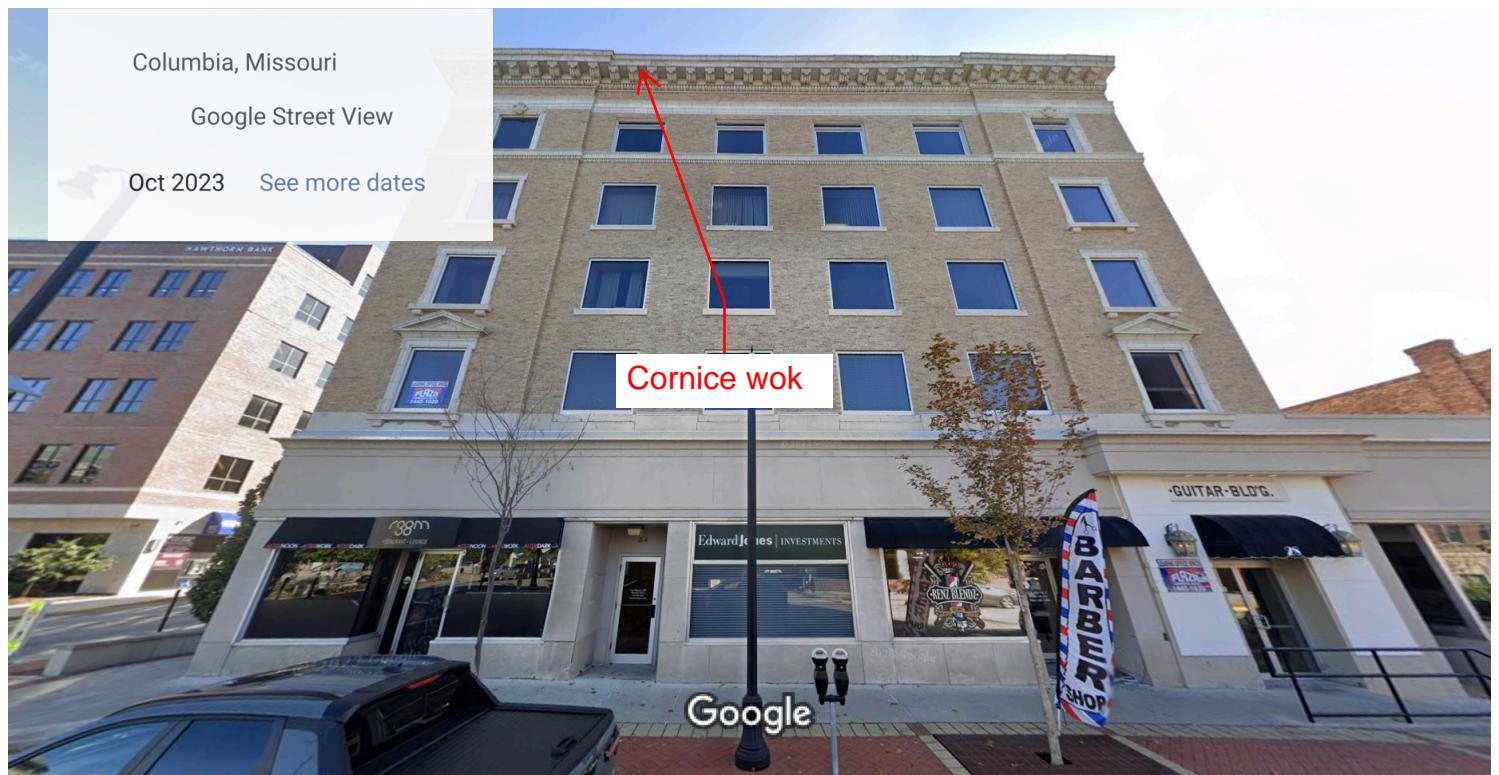


Image capture: Oct 2023 © 2024 Google

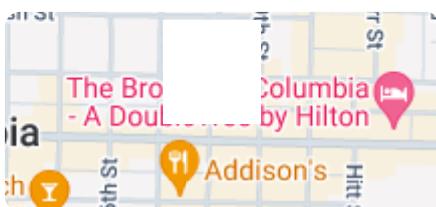

# Google Maps 810 E Walnut St

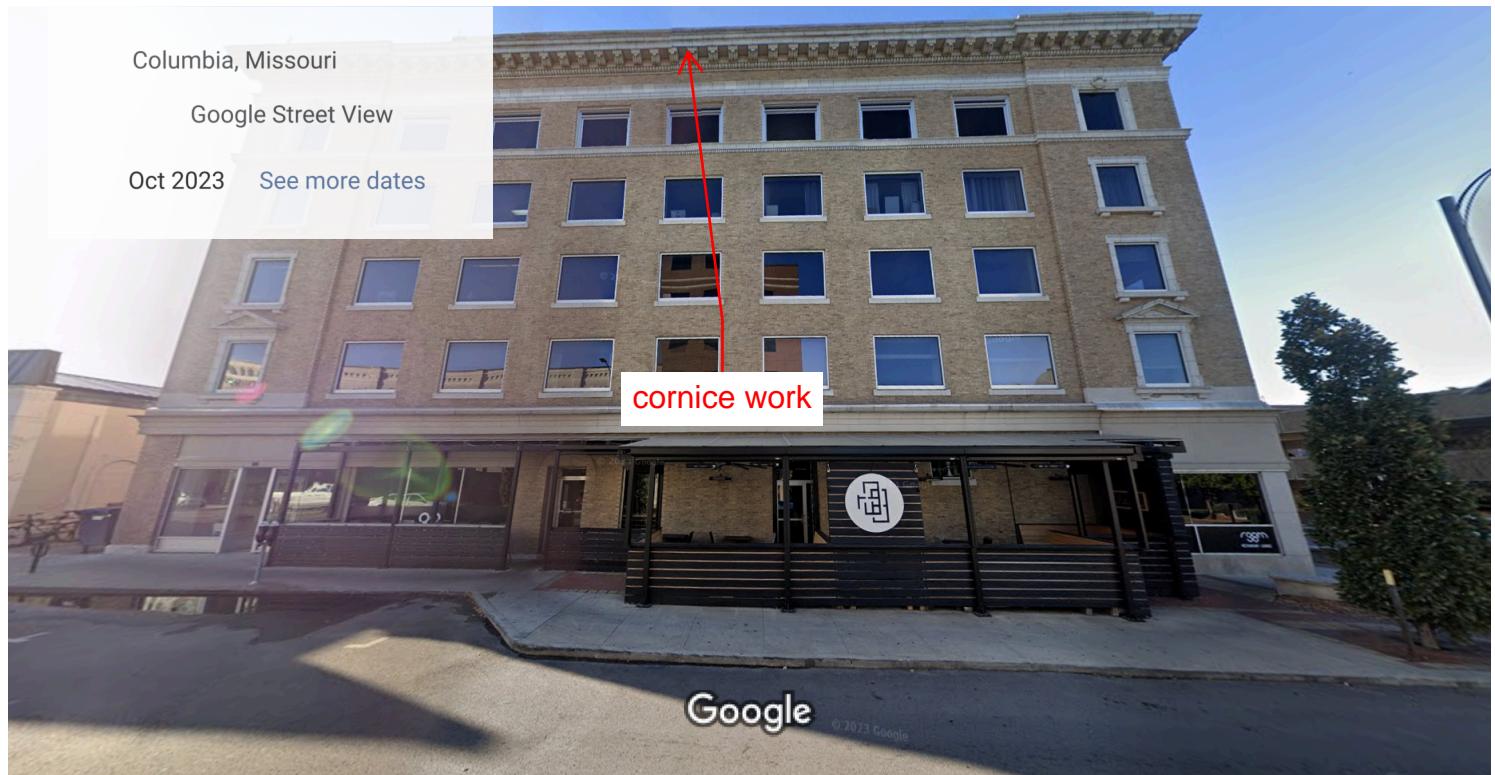


Image capture: Oct 2023 © 2024 Google

