


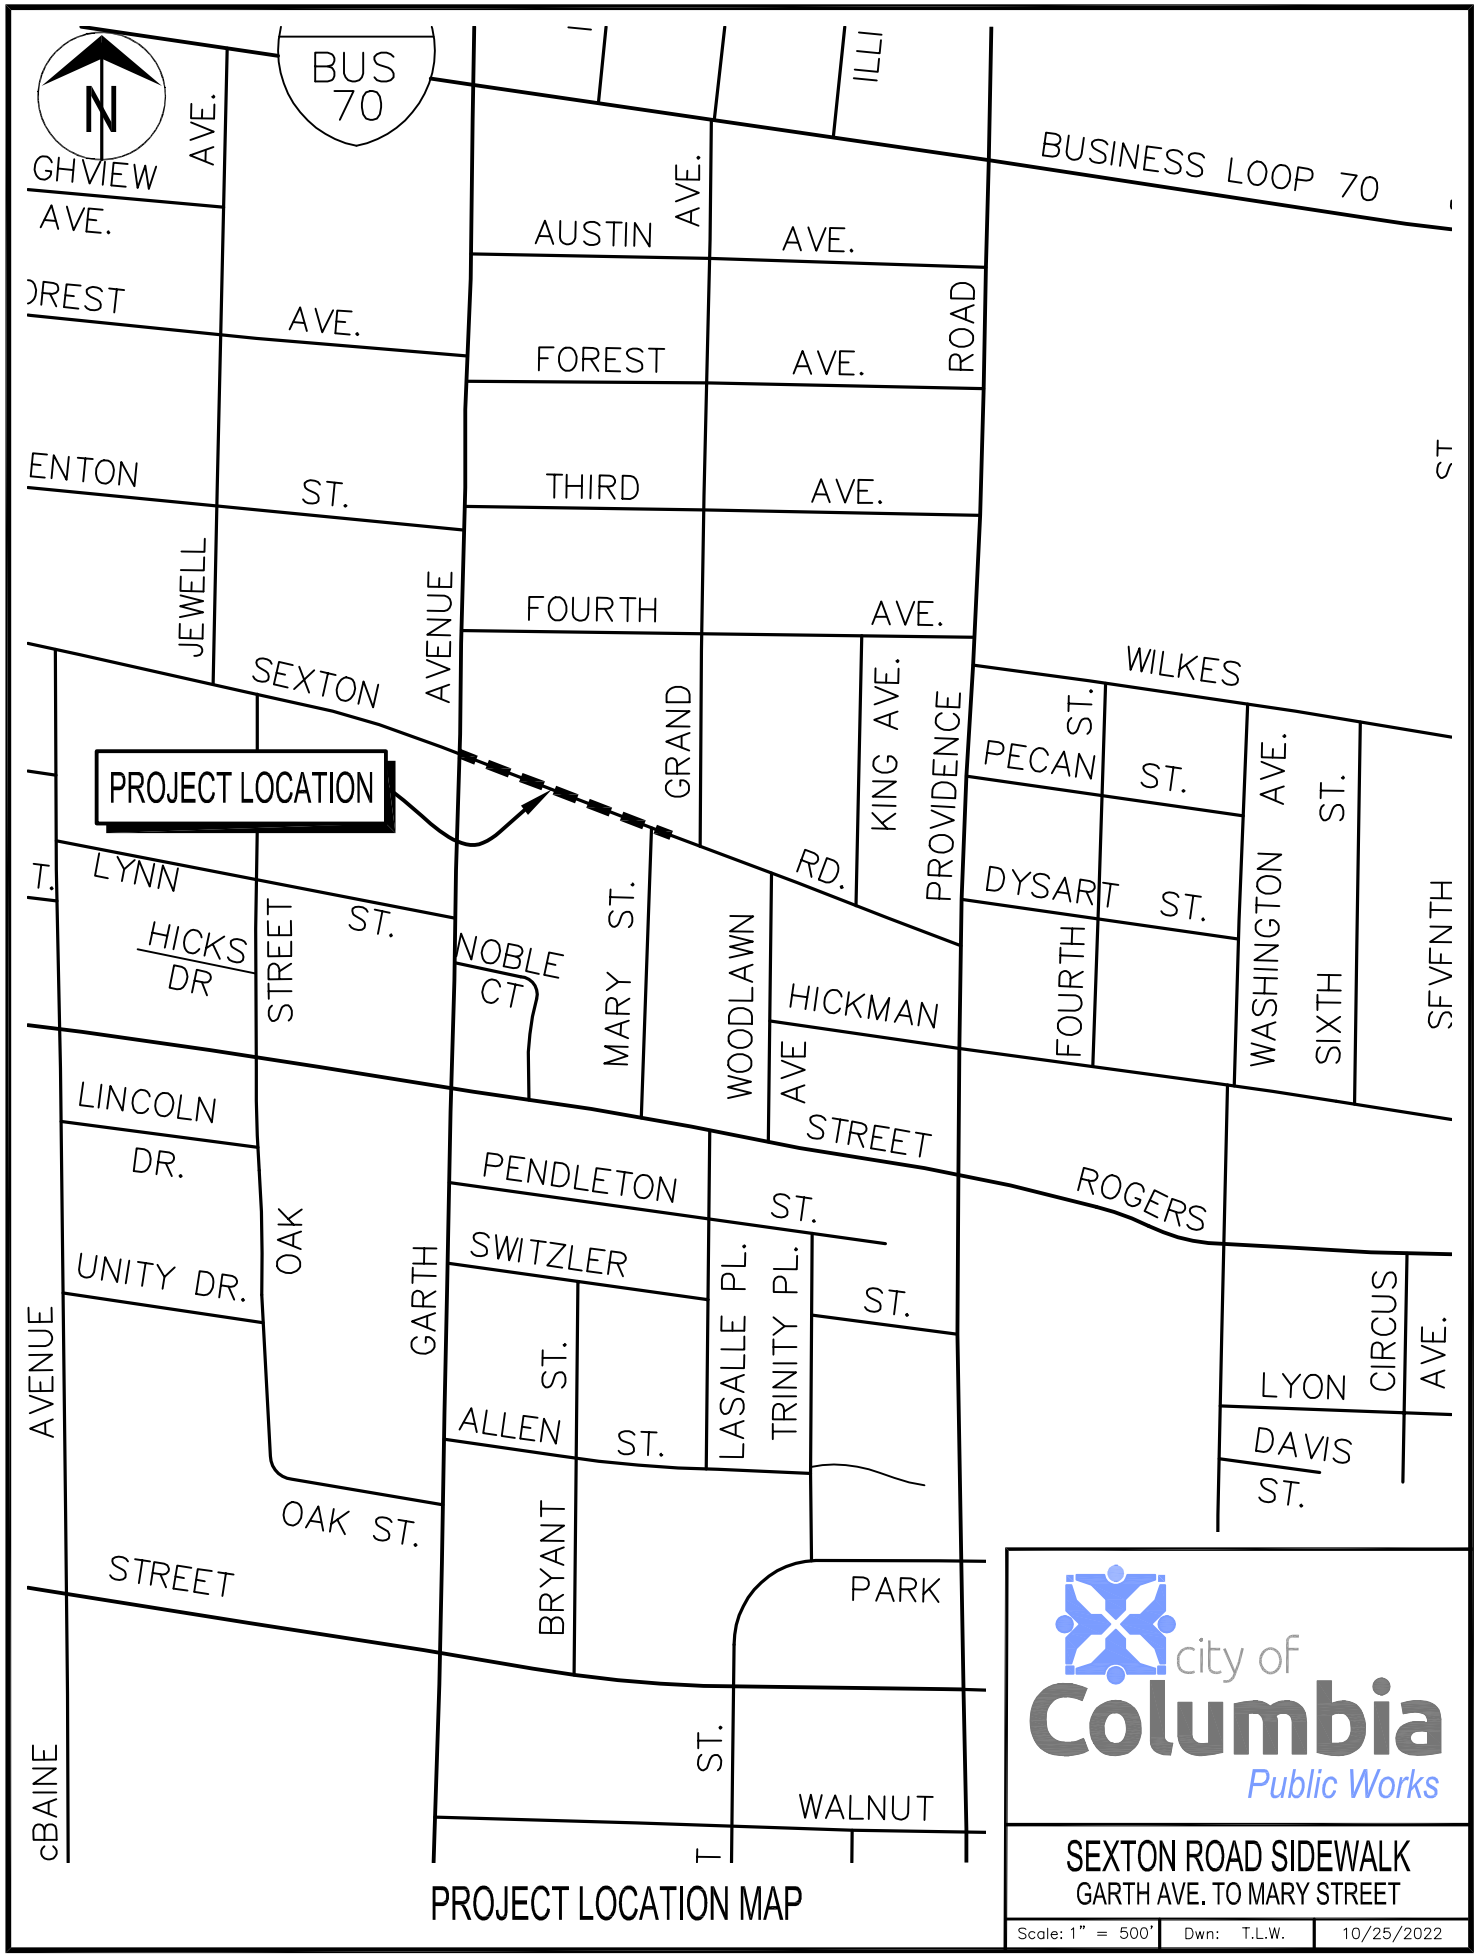

PROJECT LOCATION MAP



city of
Columbia
Public Works

SEXTON ROAD SIDEWALK
GARTH AVE. TO MARY STREET

Scale: 1" = 500' | Dwn: T.L.W. | 10/25/2022