


DREW PROPERTIES
JOB#DRPR24-01

X:\Project\DRPR - DREW PROPERTIES LLC\Brown School Road\DRAWINGS\Brown School Road Variance Exhibit.dwg Layout1

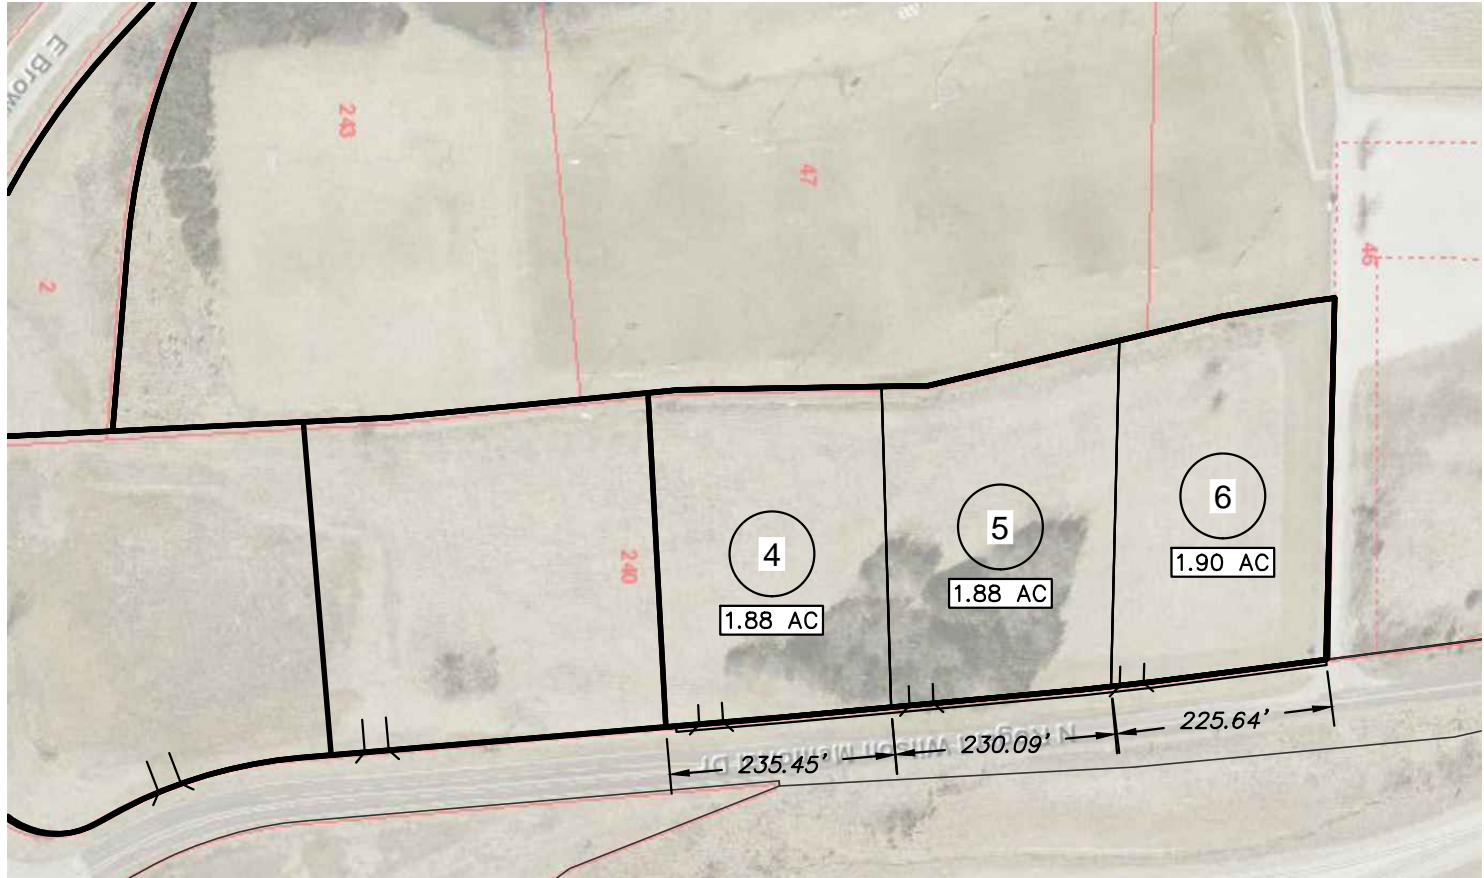

SCALE: 1" = 200'

