

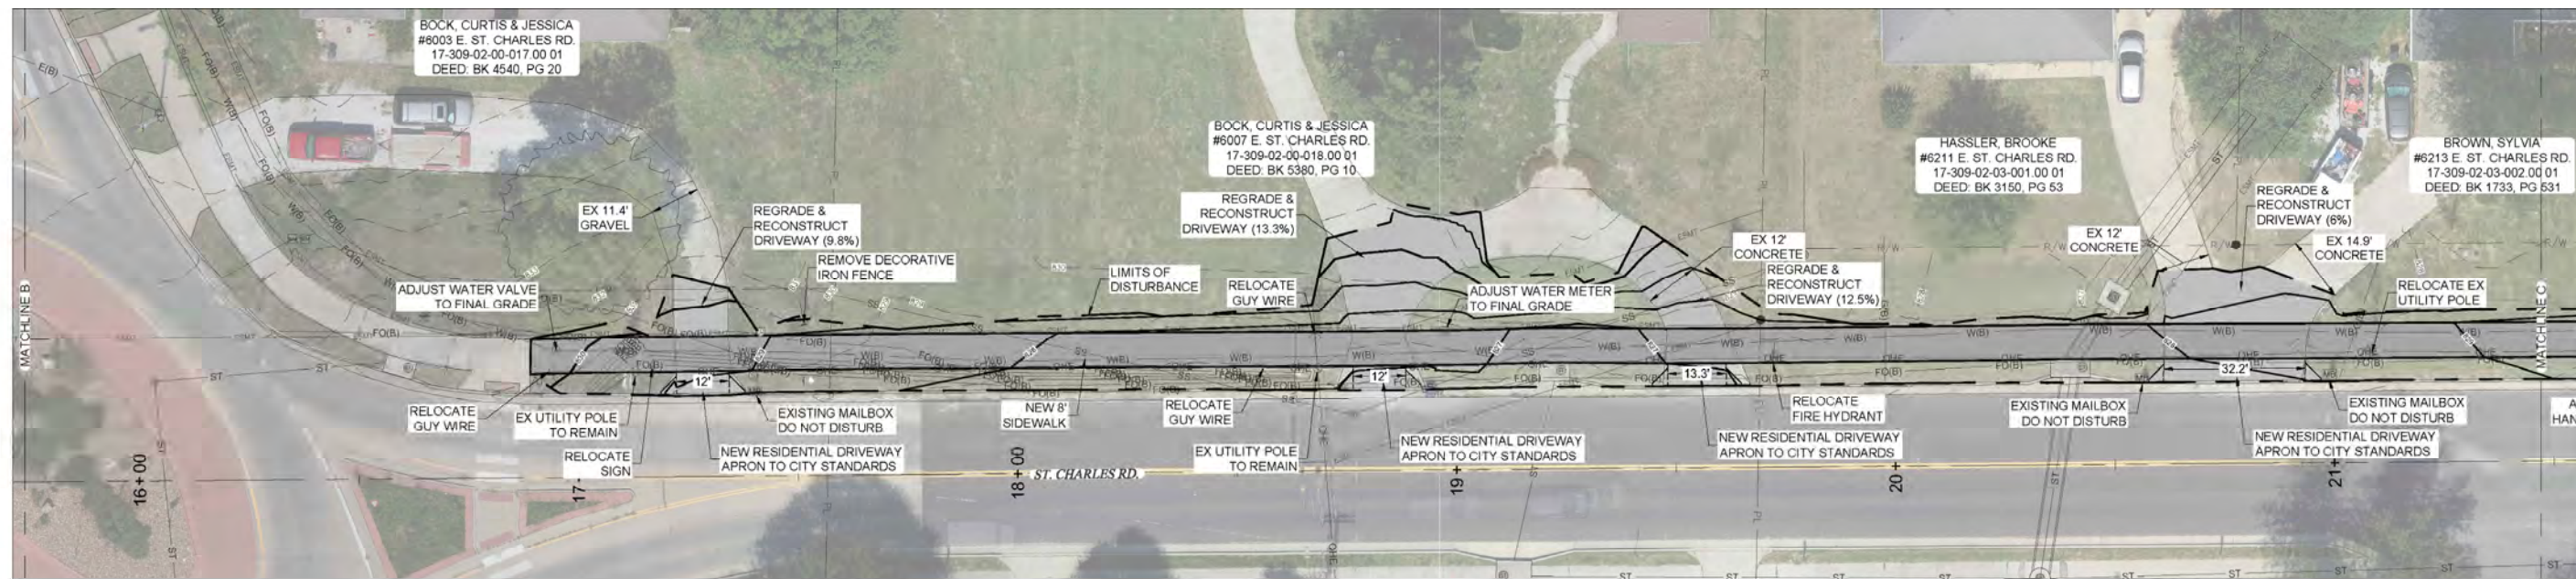
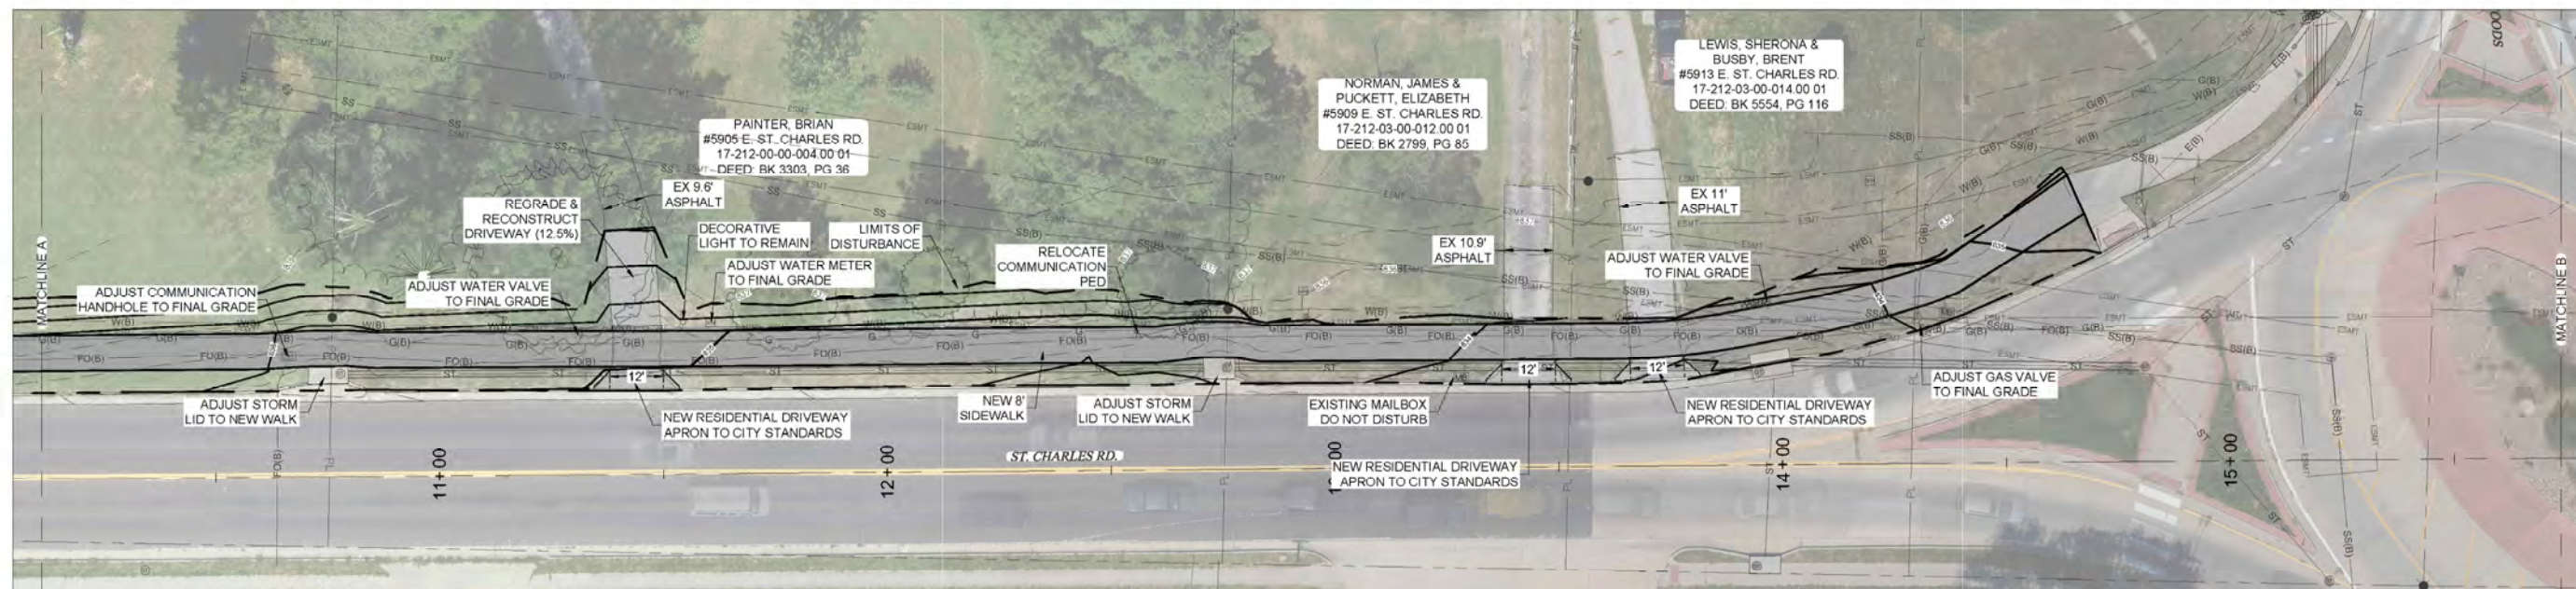
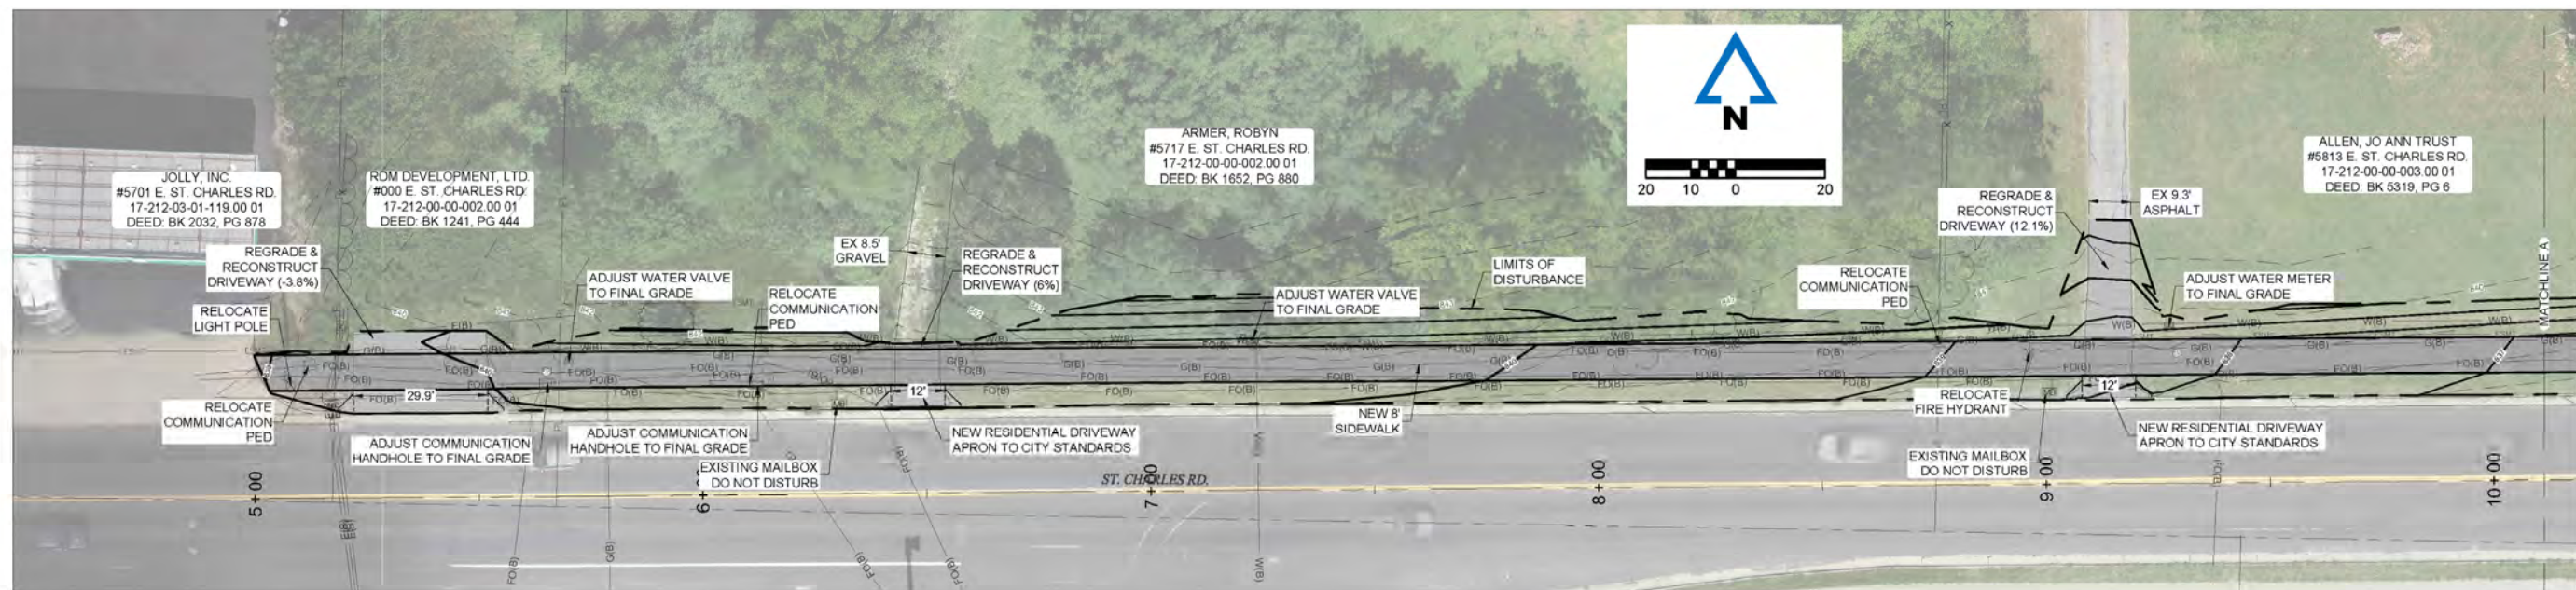


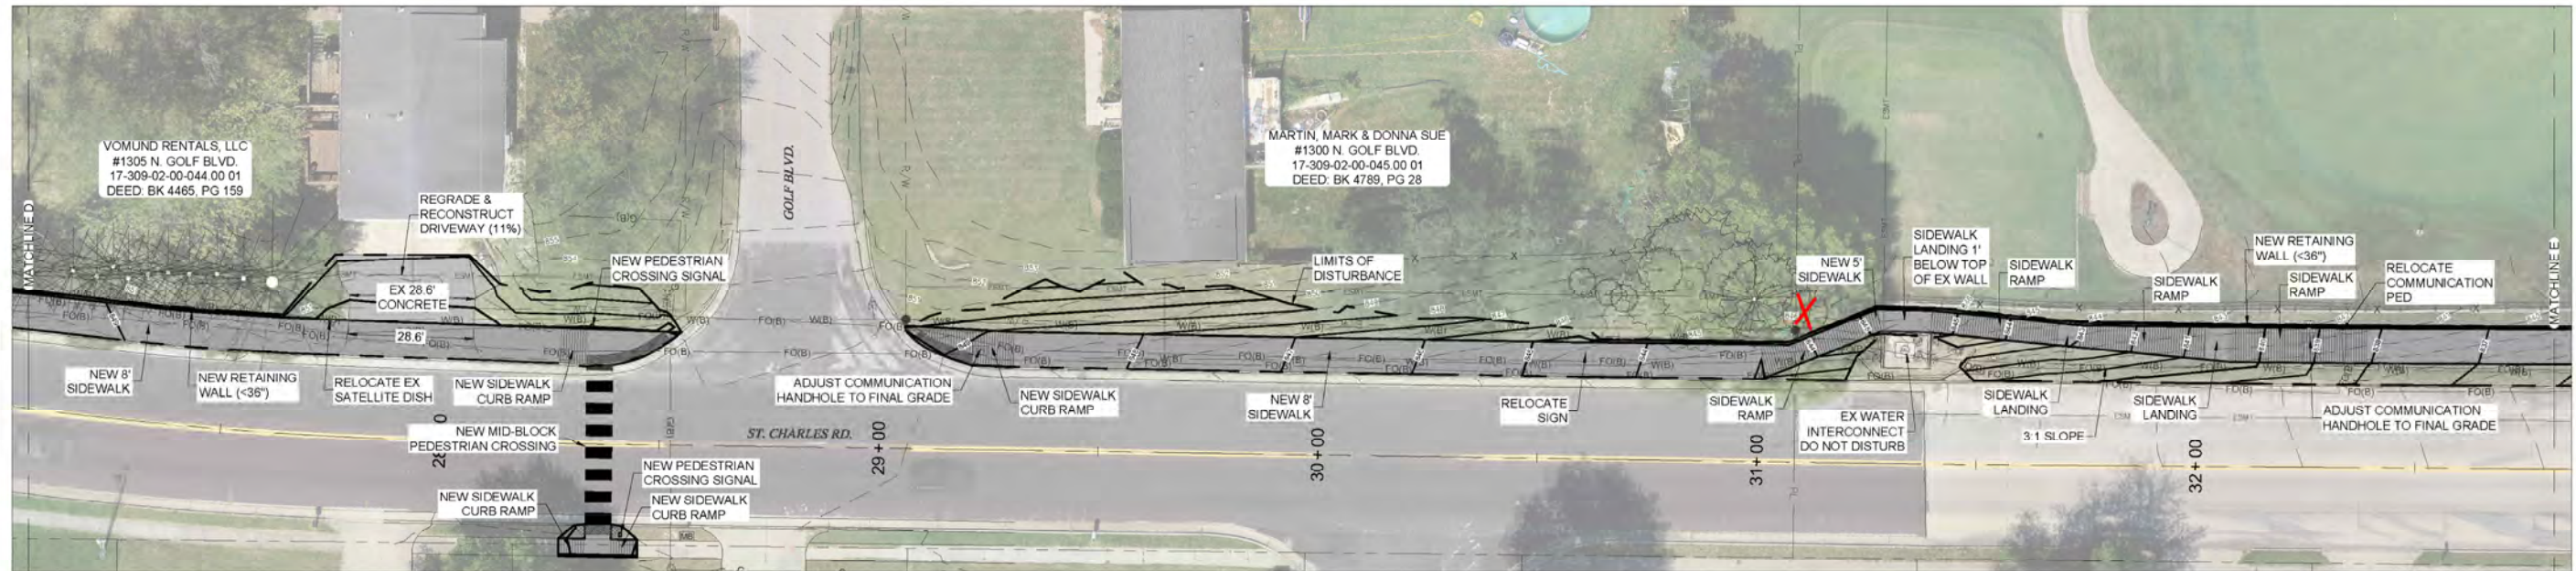

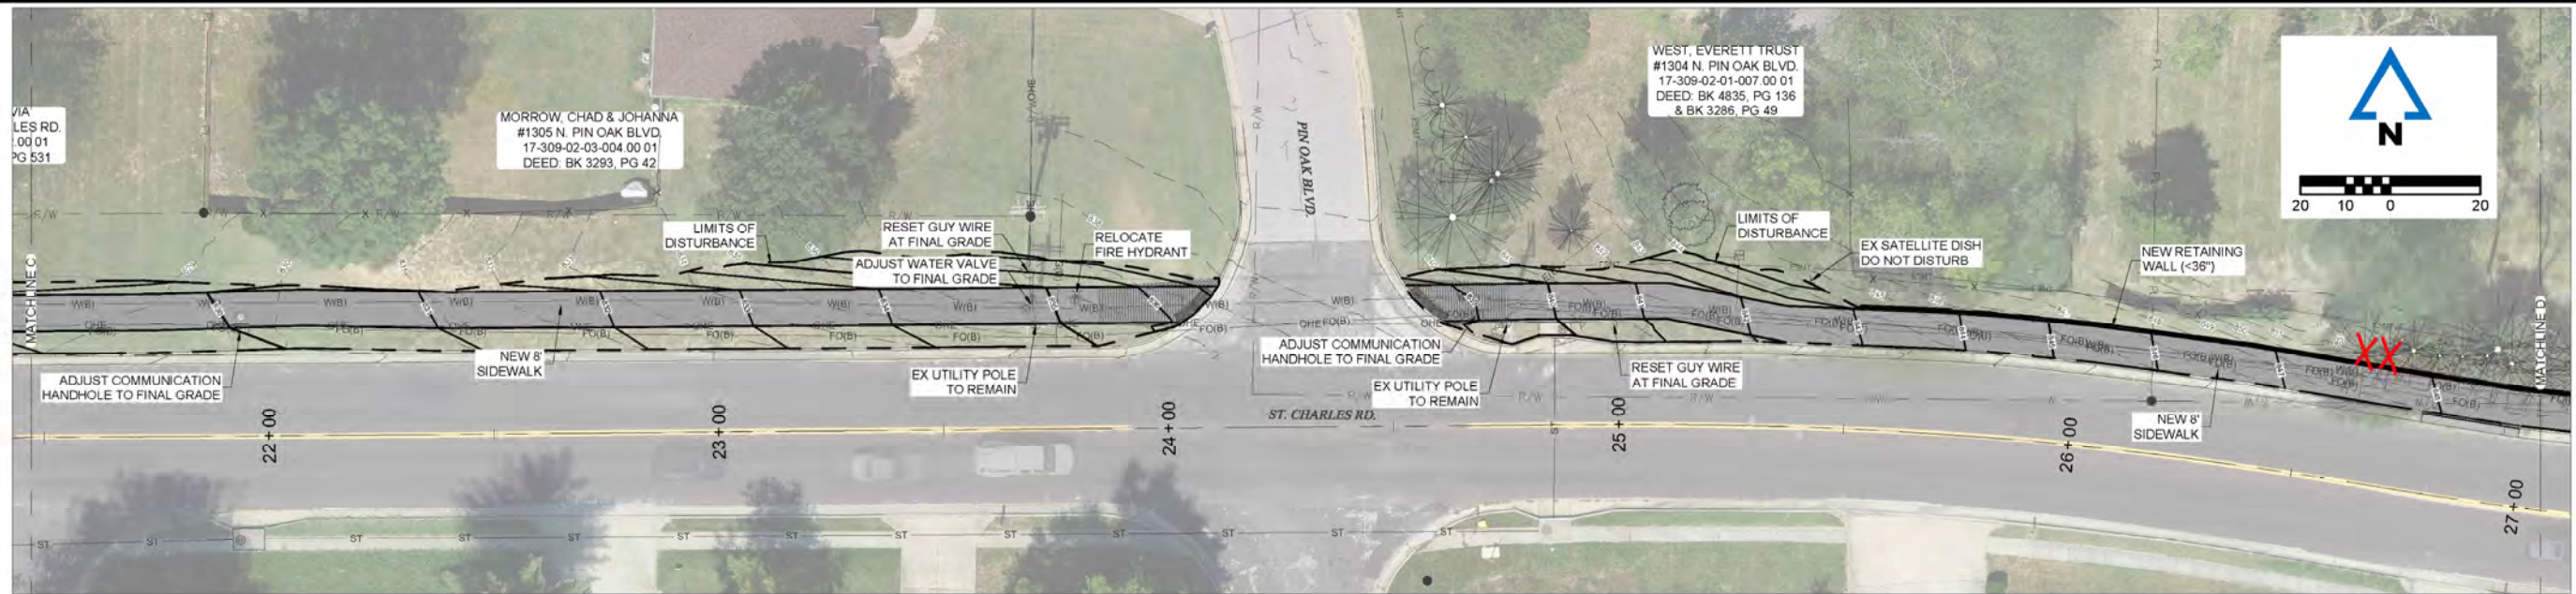

McCLURE™
2001 W. Broadway
Columbia, MO 65203
P 573-814-1568
F 573-814-1128

Ankeny, IA | Carroll, IA
Cedar Rapids, IA | Clive, IA
Coralville, IA | Council Bluffs, IA
Fort Dodge, IA | Sioux City, IA
Columbia, MO | Macon, MO
North Kansas City, MO | Springfield, MO
Lenexa, KS
Portsmouth, NH

NOTICE:
McClure Engineering Co. is not responsible or liable for any issues, claims, damages, or losses (collectively, "Losses") which arise from failure to follow these Plans, Specifications, and the engineering intent they convey, or for Losses which arise from failure to obtain and/or follow the engineers' or surveyors' guidance with respect to any alleged errors, omissions, inconsistencies, ambiguities, or conflicts contained within the Plans and Specifications.

MISSOURI CERTIFICATE OF AUTHORITY NO. E-2006023253
EXPIRES: DECEMBER 31, 2024

**** PRELIMINARY **
NOT FOR
CONSTRUCTION**




Mike Hall
MO PE-30044
November 9, 2023

REVISIONS

PROJECT INFO		
2023000517		
ENGINEER	DRAWN BY	CHECKED BY
MMH	SMH	CMS

ST CHARLES ROAD SIDEWALK
COLUMBIA, MISSOURI
TAP 2101511

PRELIMINARY DESIGN - PLAN 2

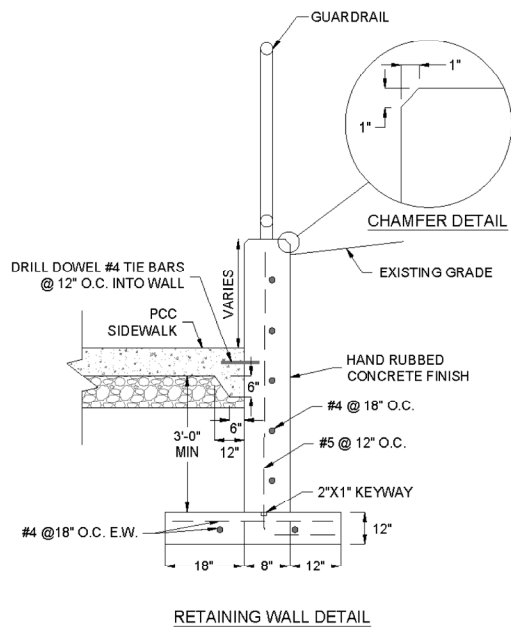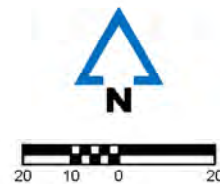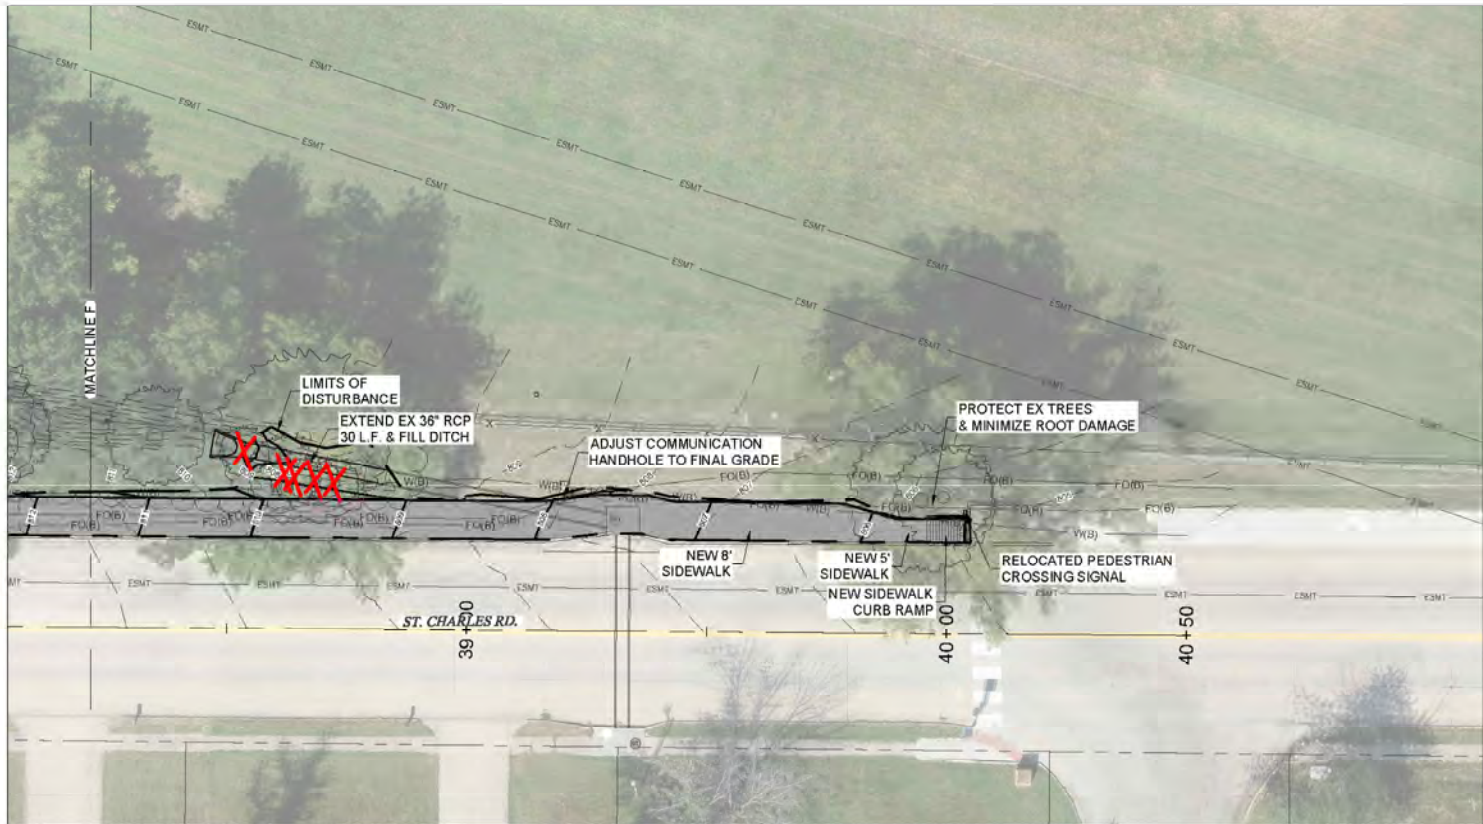

McCLURETM
2001 W. Broadway
Columbia, MO 65203
P 573-814-1568
F 573-814-1128
Ankeny, IA | Carroll, IA
Cedar Rapids, IA | Clive, IA
Coralville, IA | Council Bluffs, IA
Fort Dodge, IA | Sioux City, IA
Columbia, MO | Macon, MO
North Kansas City, MO | Springfield, MO
Lenexa, KS
Portsmouth, NH

NOTICE:
McClure Engineering Co. is not responsible or liable for any issues, claims, damages, or losses (collectively, "Losses") which arise from failure to follow these Plans, Specifications, and the engineering intent they convey, or for Losses which arise from failure to obtain and/or follow the engineers' or surveyors' guidance with respect to any alleged errors, omissions, inconsistencies, ambiguities, or conflicts contained within the Plans and Specifications.

MISSOURI CERTIFICATE OF AUTHORITY NO. E-2006023253
EXPIRES: DECEMBER 31, 2024

**** PRELIMINARY **
NOT FOR
CONSTRUCTION**

Mike Hall
MO PE-30044
November 9, 2023
REVISIONS

PROJECT INFO
2023000517
ENGINEER MMH **DRAWN BY** SMH **CHECKED BY** OMS

**ST CHARLES ROAD SIDEWALK
COLUMBIA, MISSOURI
TAP 2101511**
PRELIMINARY DESIGN - PLAN 3

DRAWING NO.
4

\\VCEC\CG\GCF02\PROJECTS\2023000517\04-DRAWINGS\03-EXHIBITS-CONCEPTS\PRELIMINARY DESIGN - CHECK PLANS.DWG