


OAKLAND GRAVEL TRACT

18 - 40' LOTS

SCALE: 1" = 50'

OAKLAND GRAVEL ROAD

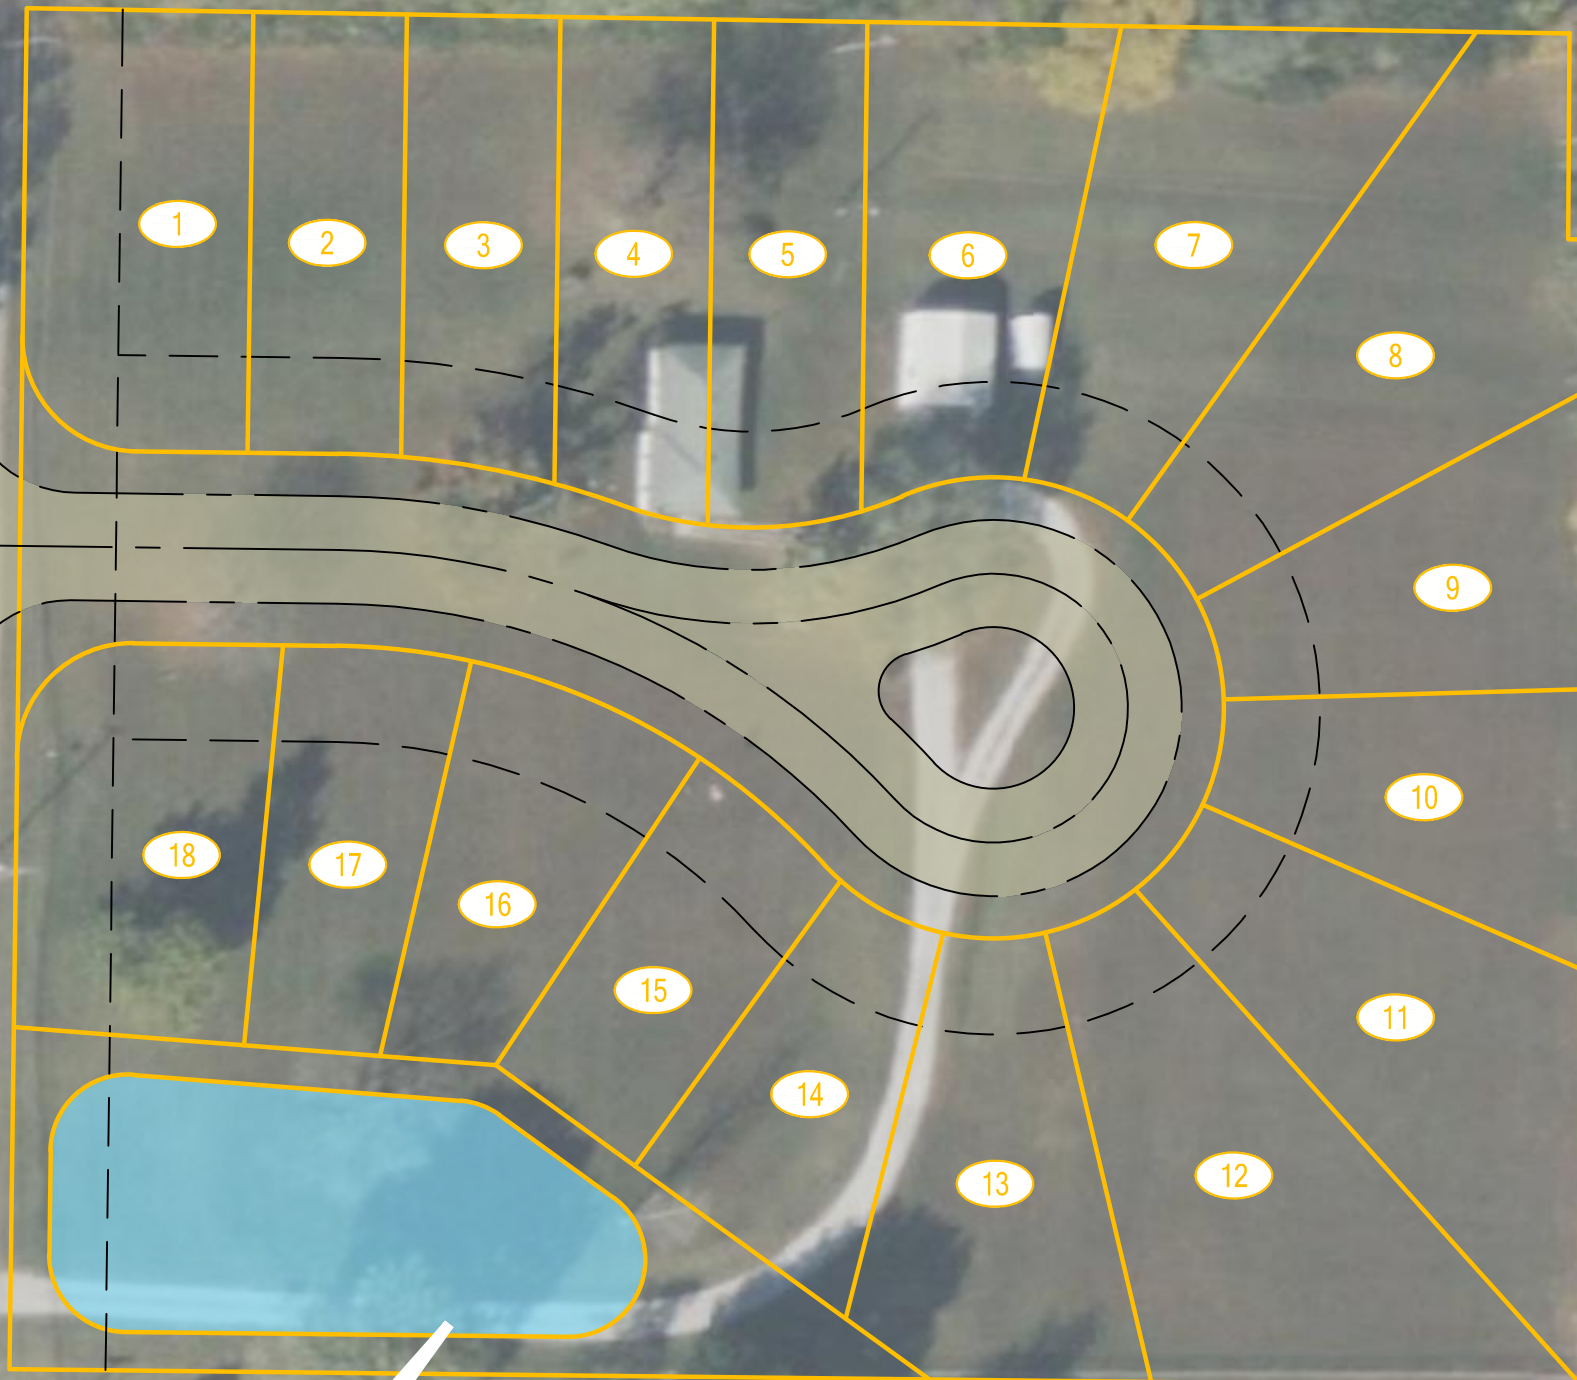

WET DETENTION BASIN

PREPARED BY:

CROCKETT
ENGINEERING CONSULTANTS

1000 W. Nifong Blvd., Bldg. 1
Columbia, Missouri 65203
(573) 447-0292

www.crockettengineering.com

Crockett Engineering Consultants, LLC
Missouri Certificate of Authority
#2000151301

