



TYPICAL ROAD FINAL CONFIGURATION ASH STREET CLINKSCALES RD TO PERSHING LN

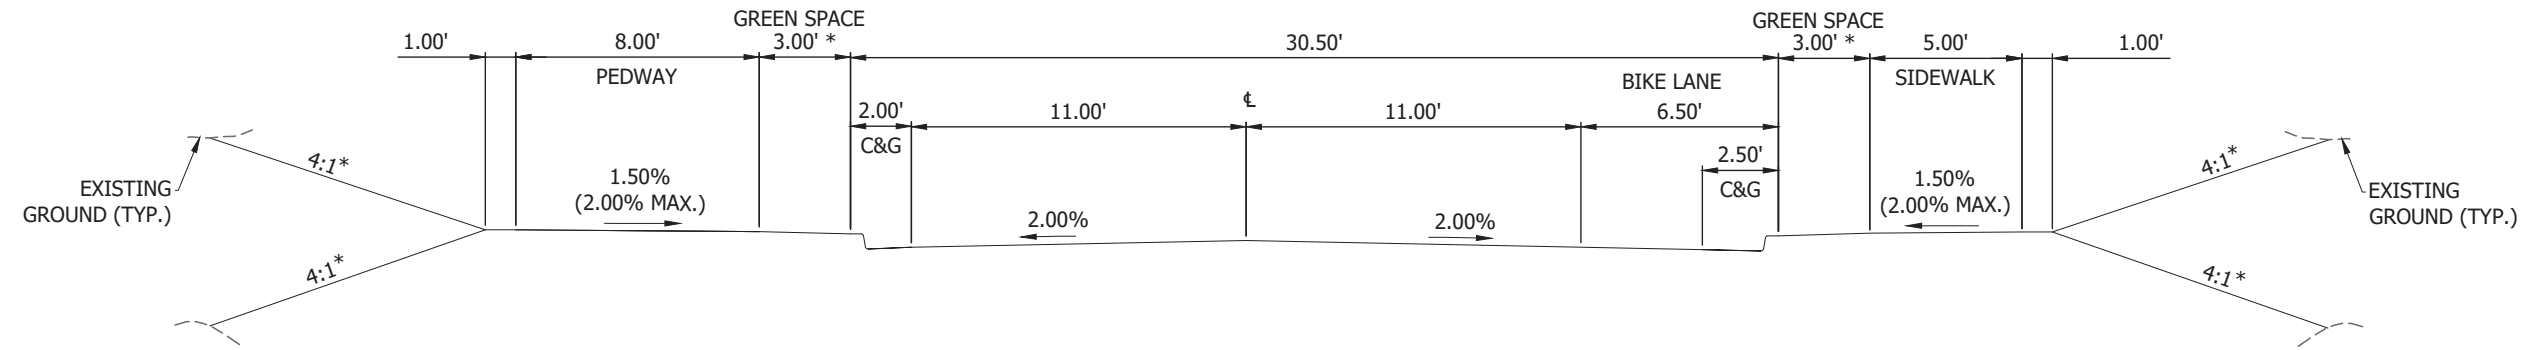

TYPICAL ROAD FINAL CONFIGURATION ASH STREET PERSHING LN TO GARTH AVE

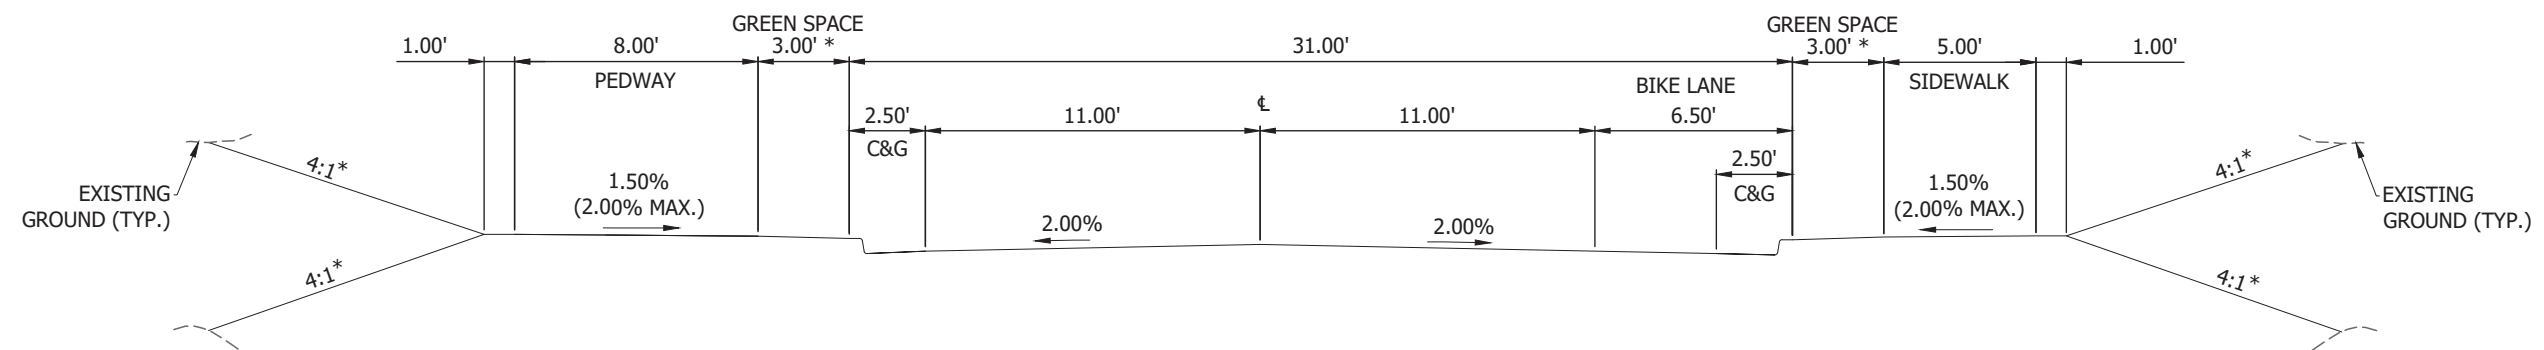

* VARIES, SEE CROSS SECTIONS FOR DETAILS.

No.	Date	By	Revision

ASH STREET
CORRIDOR PROJECT
ROADWAY
TYPICAL SECTIONS

Bartlett & West
661 MONROE ST., SUITE 501
JEFFERSON CITY, MO 65101
PHONE 873.654.3181
CERTIFICATE OF AUTHORITY
NO. 000167 - ENGINEERING
www.bartlettwest.com

City of Columbia,
Missouri
Department of
Public Works

NOT FOR CONSTRUCTION

File No.	16137.030
Scale:	AS NOTED
Date:	MAY. 2024
Des.	KME
Dwn.	GJH
Chk.	AKJ

Sheet
2 of 65