




# Sidewalk Layout with Utility Poles

BAR IS ONE INCH ON OFFICIAL DRAWINGS. 0 1" IF NOT ONE INCH, ADJUST SCALE ACCORDINGLY.

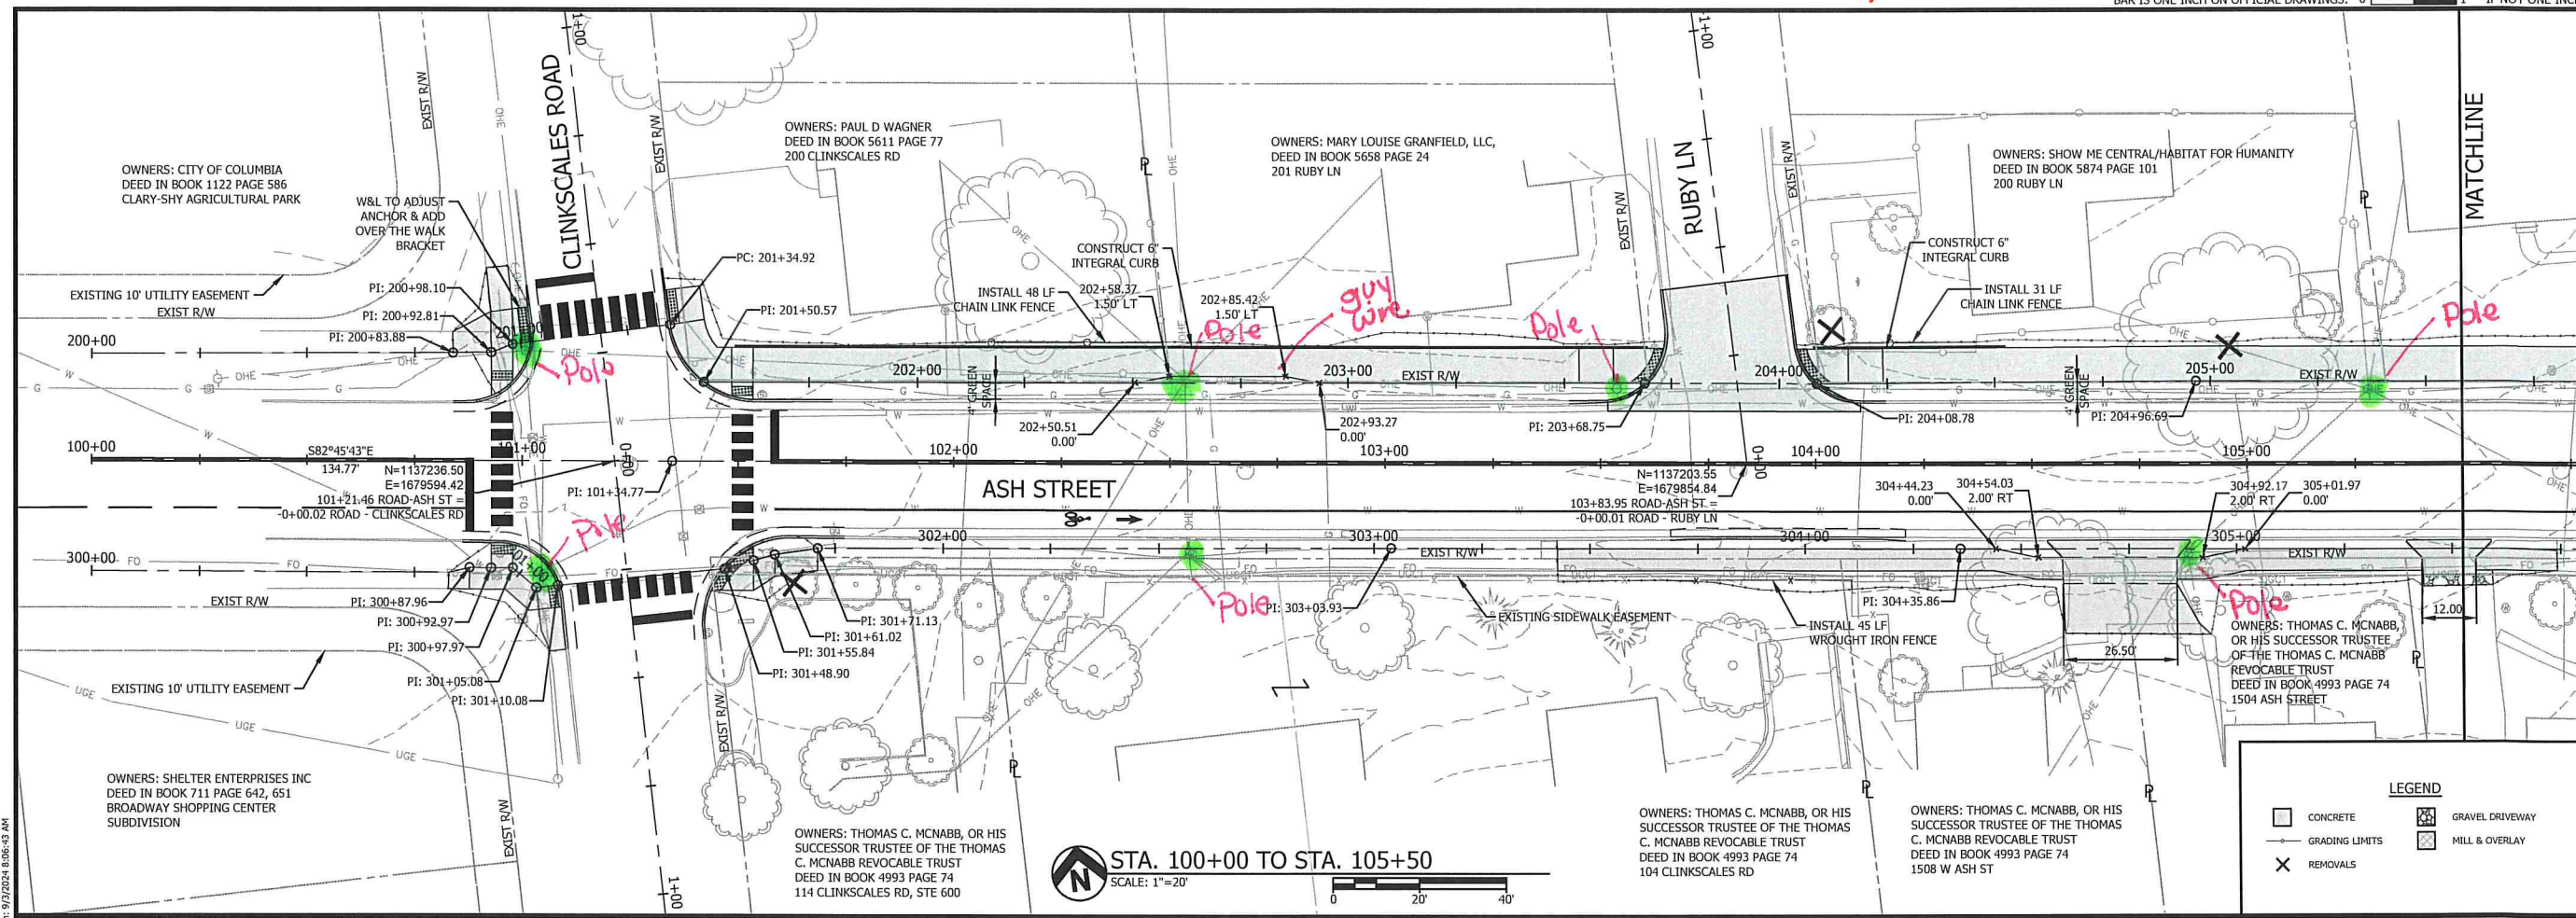

No.	Date	By	Revision

**ASH STREET**  
CORRIDOR PROJECT  
ROADWAY PLAN & PROFILE  
STA. 100+00 TO STA. 105+50

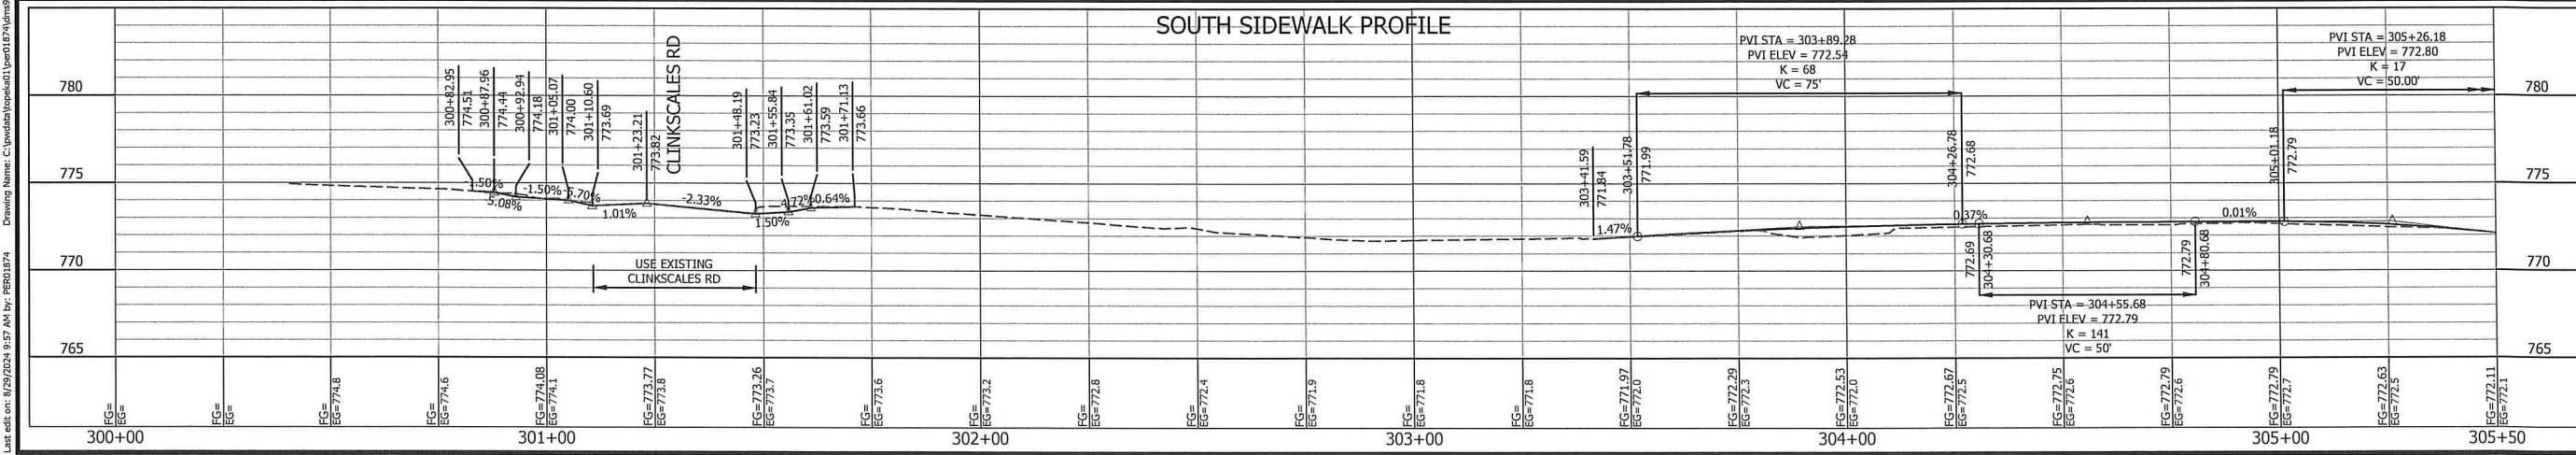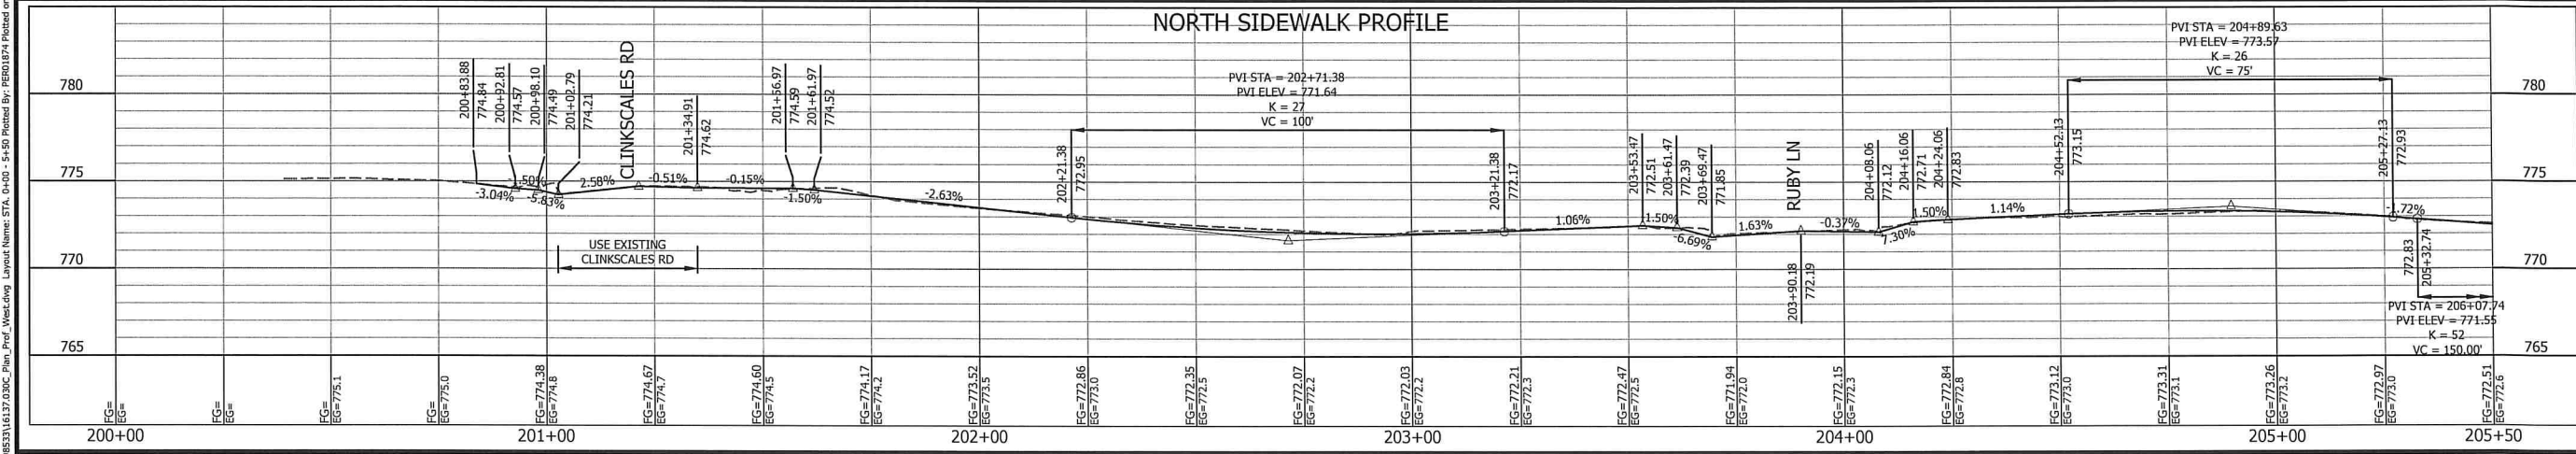

**Bartlett & West**  
981 BONDUR ST., SUITE 301  
JEFFERSON CITY, MO 64501  
CERTIFICATE OF AUTHORITY  
NO. 000167 - ENGINEERING  
www.bartlettwest.com

City of Columbia,  
Missouri  
Department of  
Public Works

**NOT FOR CONSTRUCTION**

File No. 16137.030  
Scale: AS NOTED  
Date: MAY, 2024  
Des. KME  
Dwn. PER  
Chk. AKJ

Sheet  
10 of 65

Drawing Name: C:\projects\ash\16137.030\_Plan\_Profile.dwg Layout Name: STA. 0+00 - 5+50 Plotted By: FERGUSON, J. Date: 5/2/2024 8:06:43 AM  
 Date: 5/2/2024 8:57 AM by: FERGUSON, J.