


Sidewalk Layout with Utility Poles

BAR IS ONE INCH ON OFFICIAL DRAWINGS. 0 1" IF NOT ONE INCH, ADJUST SCALE ACCORDINGLY.

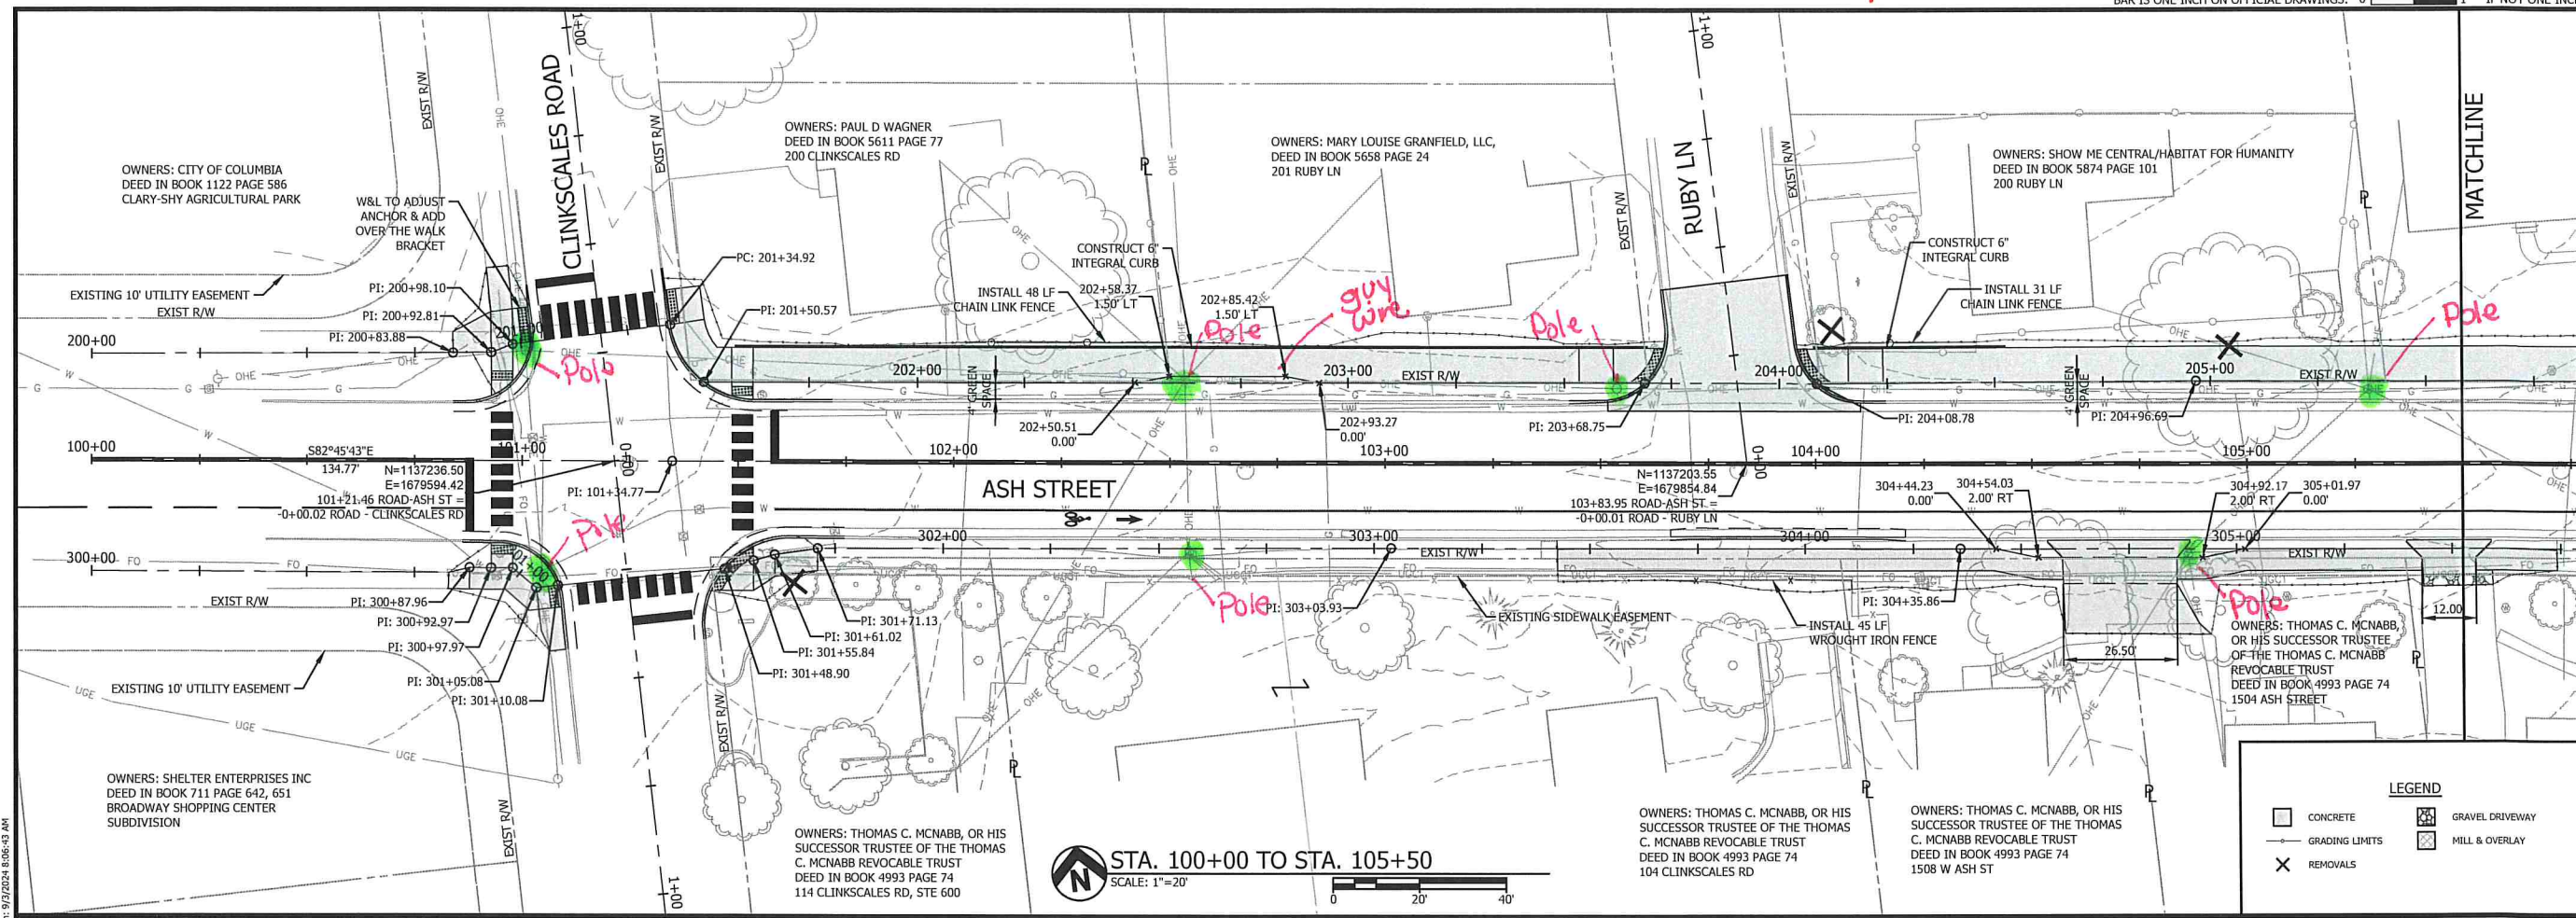

STA. 100+00 TO STA. 105+50
SCALE: 1"=20'

LEGEND

	CONCRETE		GRAVEL DRIVEWAY
	GRADING LIMITS		MILL & OVERLAY
	REMOVALS		

**ASH STREET
CORRIDOR PROJECT**
ROADWAY PLAN & PROFILE
STA. 100+00 TO STA. 105+50



Bartlett & West
981 BONDUR ST., SUITE 301
JEFFERSON CITY, MO 64501
CERTIFICATE OF AUTHORITY
NO. 000167 - ENGINEERING
www.bartlettwest.com

City of Columbia,
Missouri
Department of
Public Works

NOT FOR CONSTRUCTION

File No. 16137.030
Scale: AS NOTED
Date: MAY, 2024
Des. KME
Dwn. PER
Chk. AKJ

Sheet
10 of 65

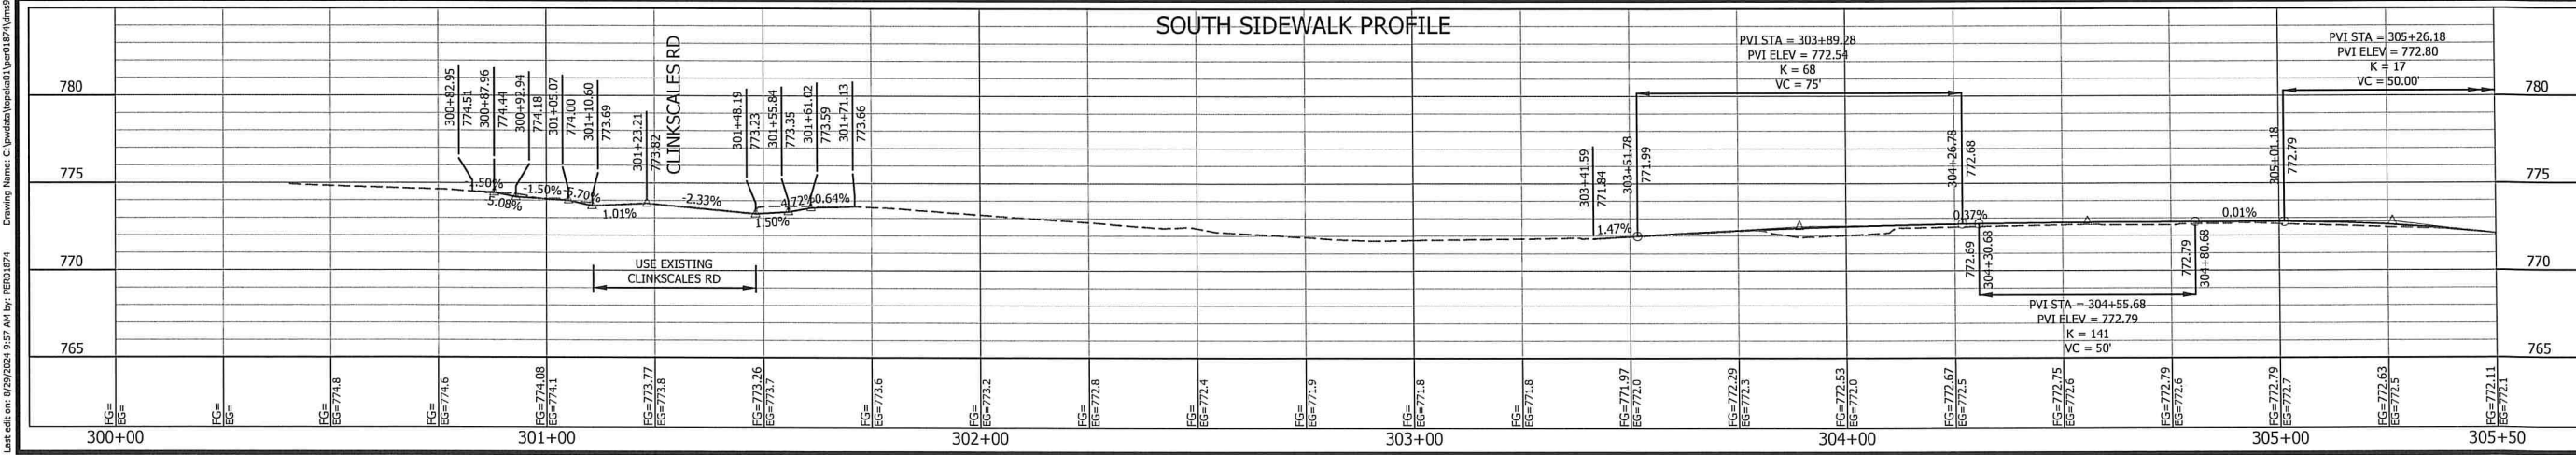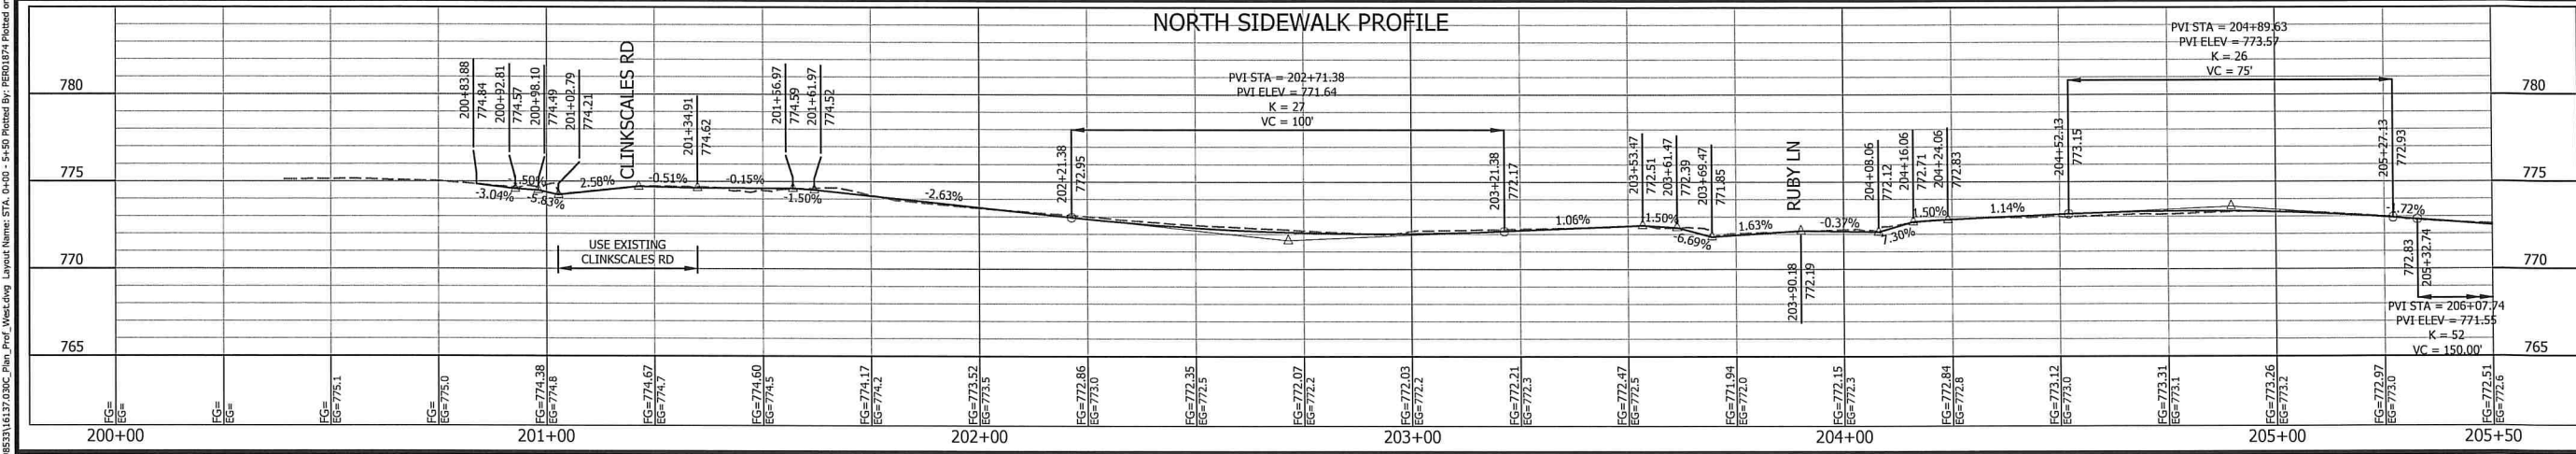

Date: 05/20/2024 9:57 AM by: REB01874
 Drawn: Name: C:\pwworkspace\16137.030_Plan_Profile.dwg Layout Name: STA. 04-00 - 54-00 Plotted By: REB01874 Plotted on: 9/2/2024 8:06:43 AM