




Scale: 1"=30'

No.	Date	By	Revision

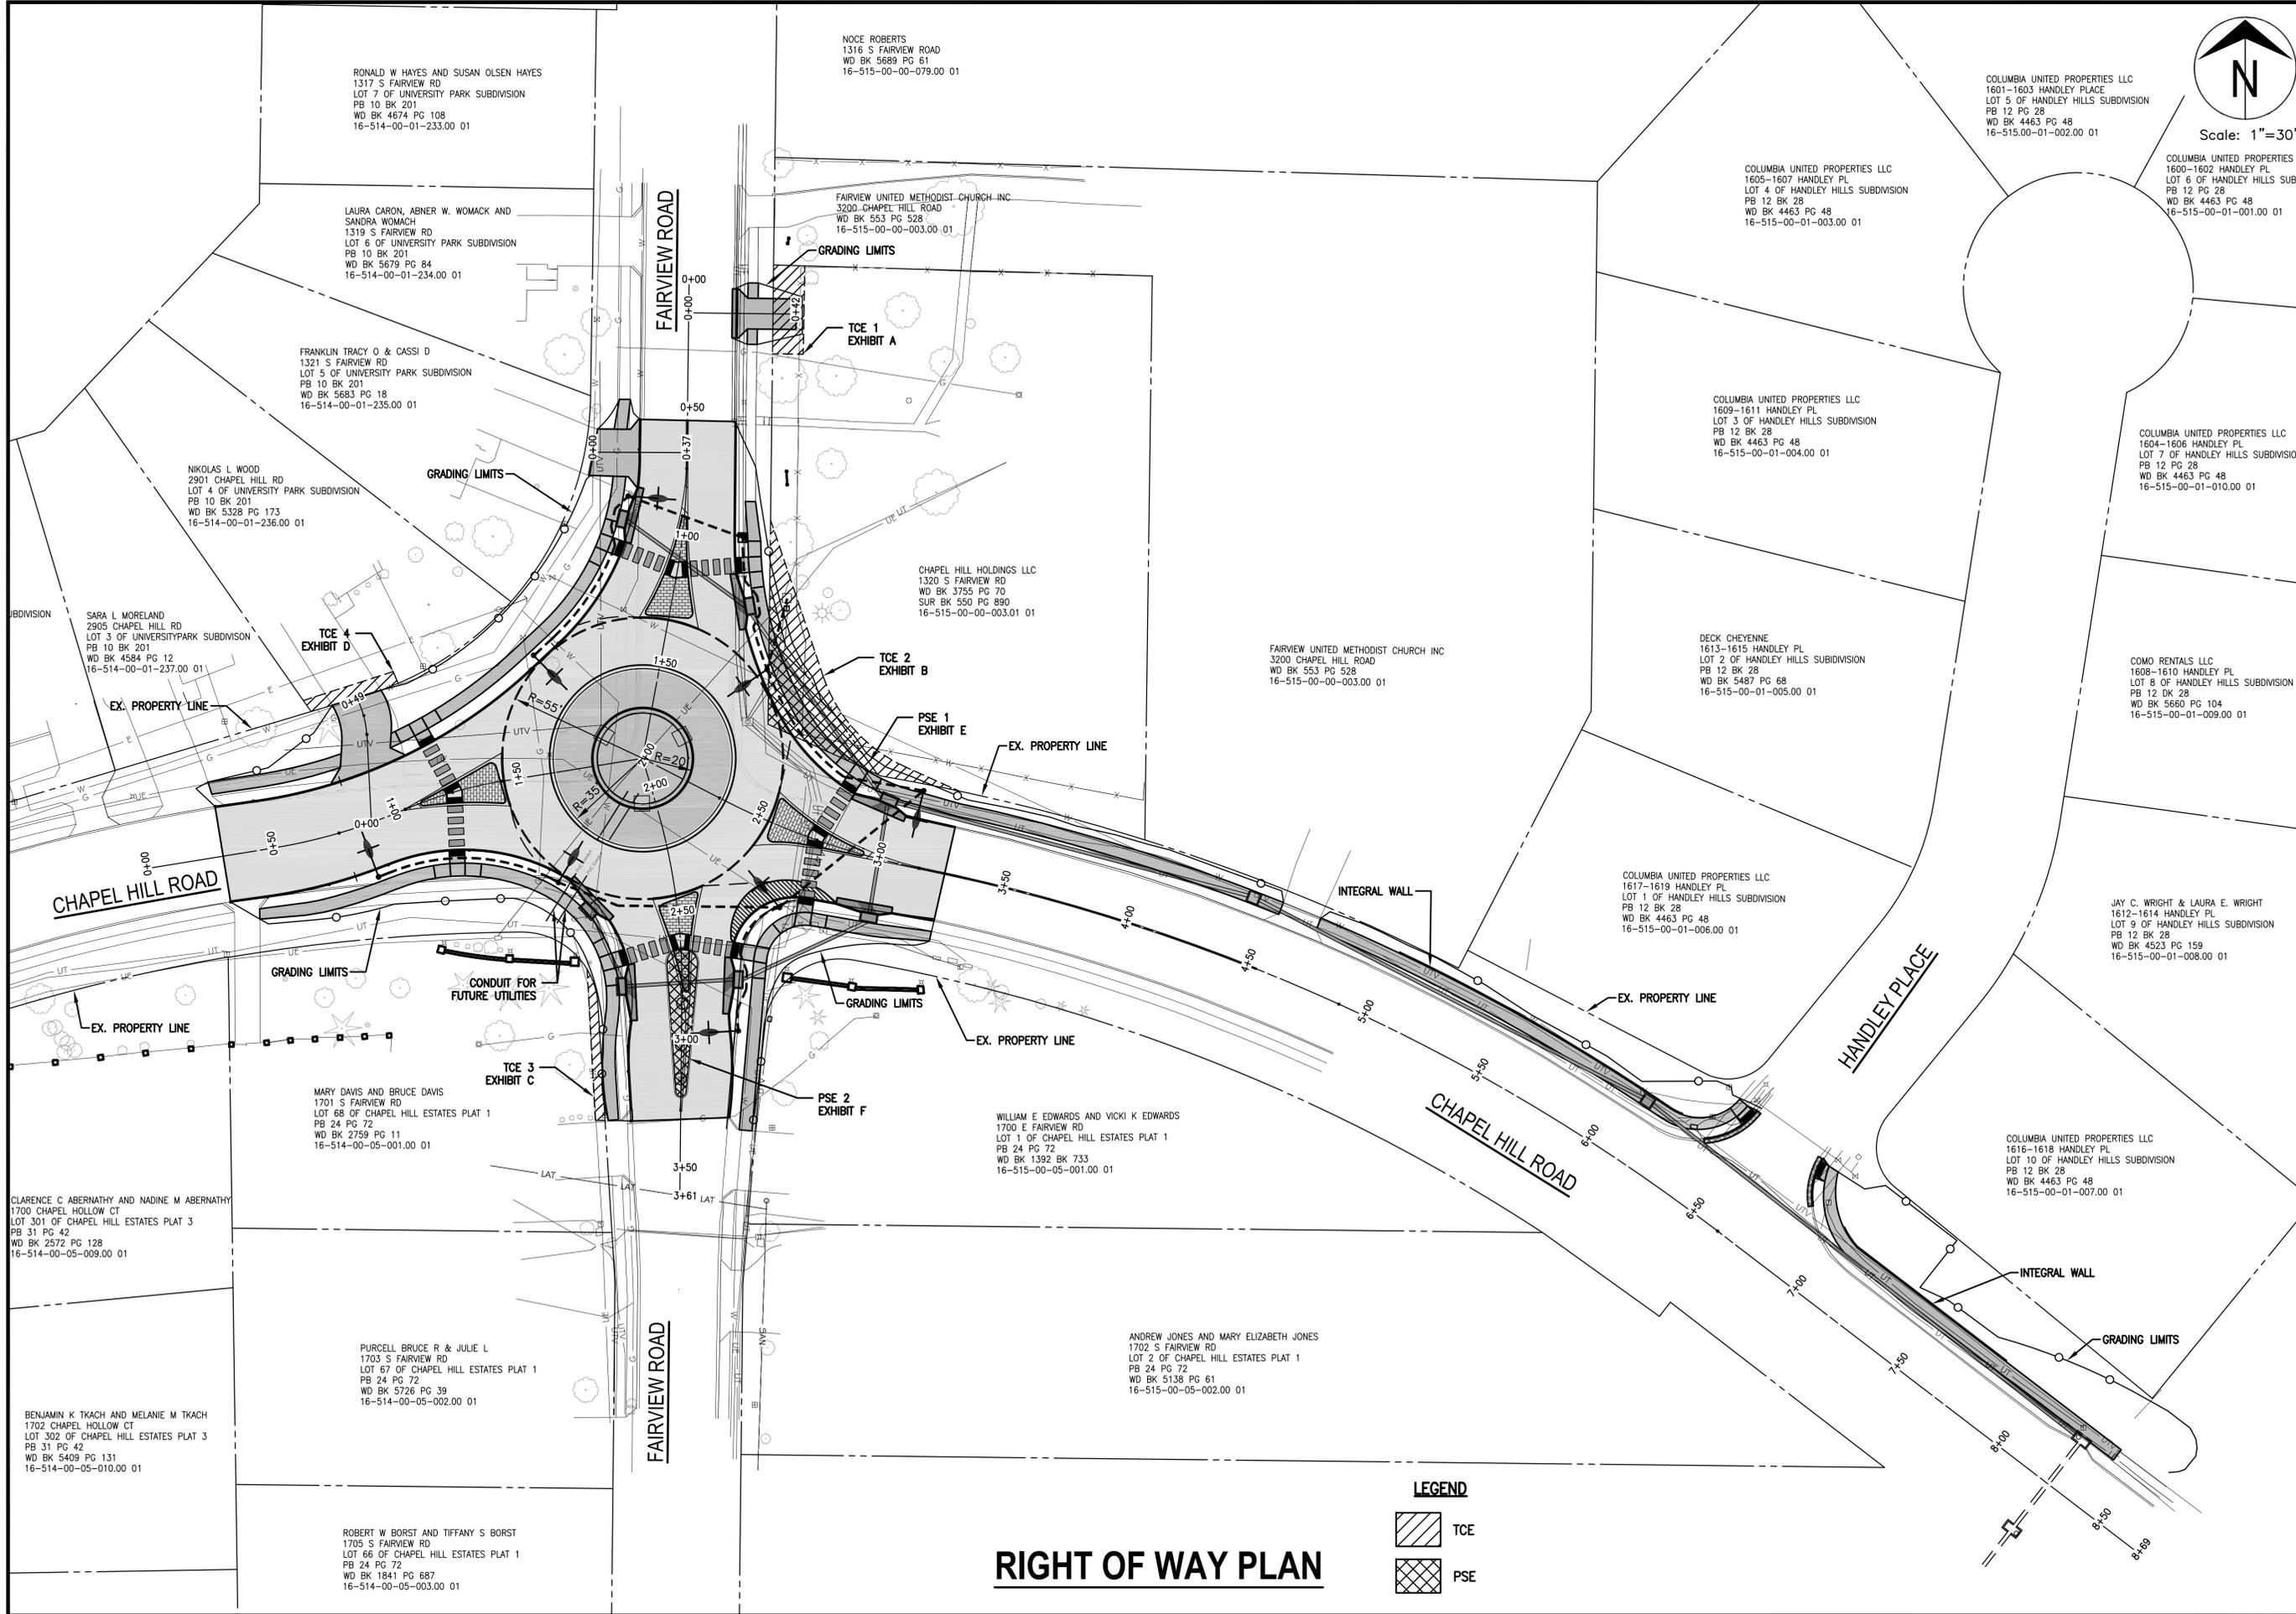

# RIGHT OF WAY PLAN

**LEGEND**

	TCE
	PSE

## FAIRVIEW & CHAPEL HILL ROUNDABOUT

Right of Way Plan

**Mission**  
Provide safe, sustainable infrastructure that promotes positive communities.

701 East Broadway  
P.O. Box 6015  
Columbia, MO 65205  
(573) 875-2489



Shane Steven Crech  
Registered Professional Engineer  
PE-2007011061

File No.	C00618
Scale:	1"=30'
Date:	05/30/2025
Des.	A.N.H.
Dwn.	Z.R.S.
Chk.	A.A.A.

Sheet  
1 of 1

C:\CADD\PROJECTS\Fairview & Chapel Hill Roundabout\2025\10.AM\PDFCreator\Greyscale.pc3