




Sexton Road

McBaine Ave

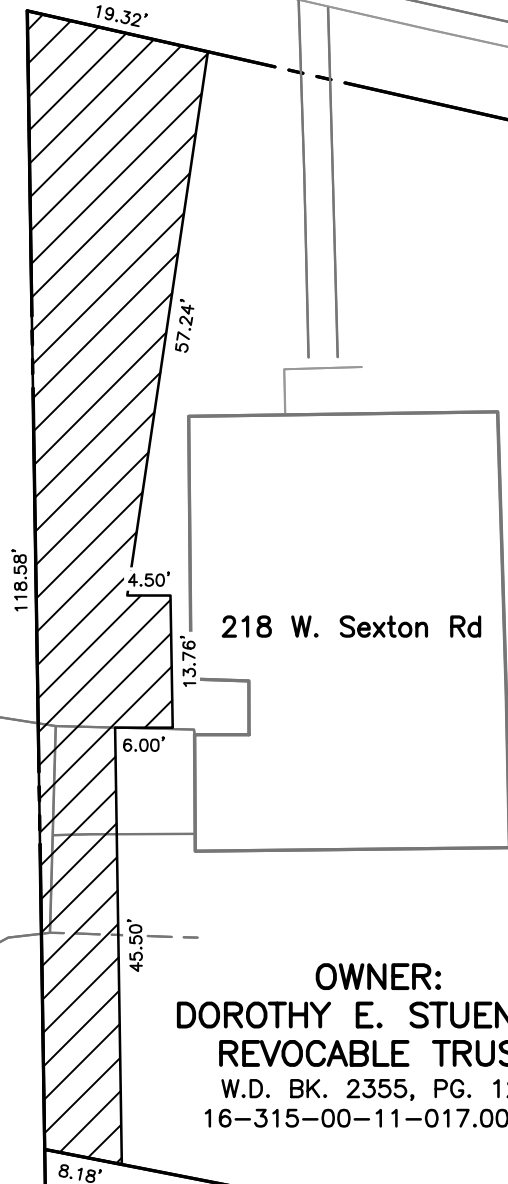

OWNER:
DOROTHY E. STUENKEL
REVOCABLE TRUST
 W.D. BK. 2355, PG. 128
 16-315-00-11-017.00 01

181



Temporary Construction Easement



Permanent Drainage Easement



Sexton-McBaine Stormwater Improvements - Easements

218 W. Sexton Rd

Scale: 1"=20'

Drawn: J.K.M

Date: 6/20/24