

Scale: 1"=20'

**Fairview & Chapel Hill Roundabout**  
 PRELIMINARY PLAN  
 Plan Sheet 1

**Mission**  
 Provide safe, sustainable  
 infrastructure that promotes  
 positive communities.

701 East Broadway  
 P.O. Box 6015  
 Columbia, MO 65205  
 (573) 875-2489



Shane Steven Crech  
 Registered Professional  
 Engineer  
 PE-2007011061

File No.	C00618
Scale:	1"=20'
Date:	11/1/2023
Des.	A.N.H.
Dwn.	T.L.W.
Chk.	A.A.A.

No.	Date	By	Revision




No.	Date	By	Revision

**Fairview & Chapel Hill Roundabout**  
 PRELIMINARY PLAN  
 Plan Sheet 2


**Mission**  
 Provide safe, sustainable  
 infrastructure that promotes  
 positive communities.

701 East Broadway  
 P.O. Box 80125  
 Columbia, SC 29205  
 (803) 975-2469

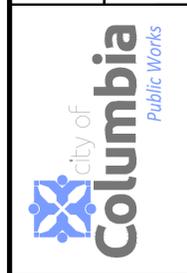


Shane Steven Creech  
 Registered Professional  
 Engineer  
 PE-2007011061

File No.	C00618
Scale:	1"=20'
Date:	11/1/2023
Des.	A.N.H.
Dwn.	T.L.W.
Chk.	A.A.A.

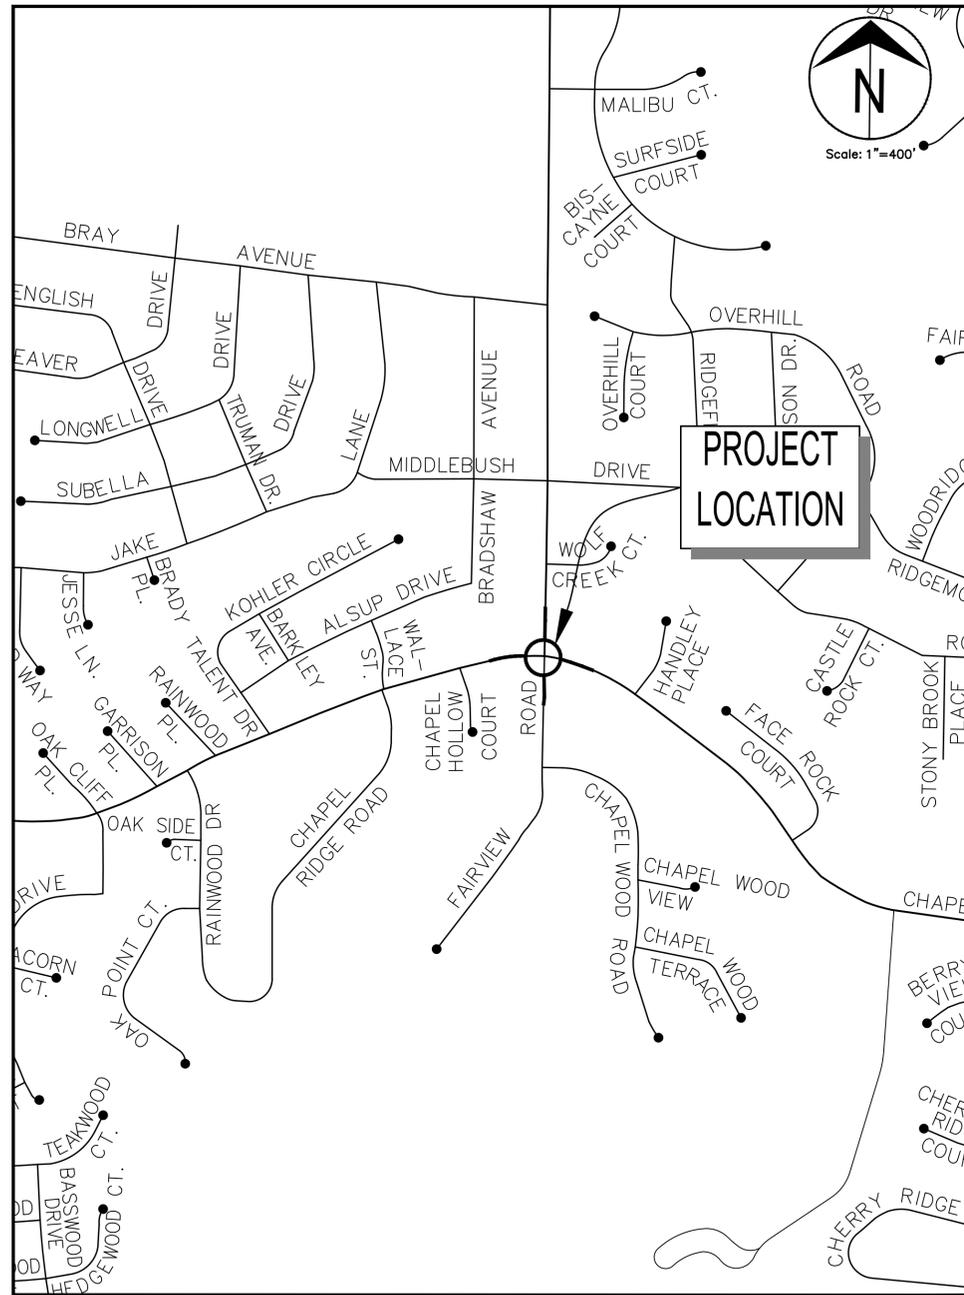


LOCATION MAP  
SCALE: 1"=400'

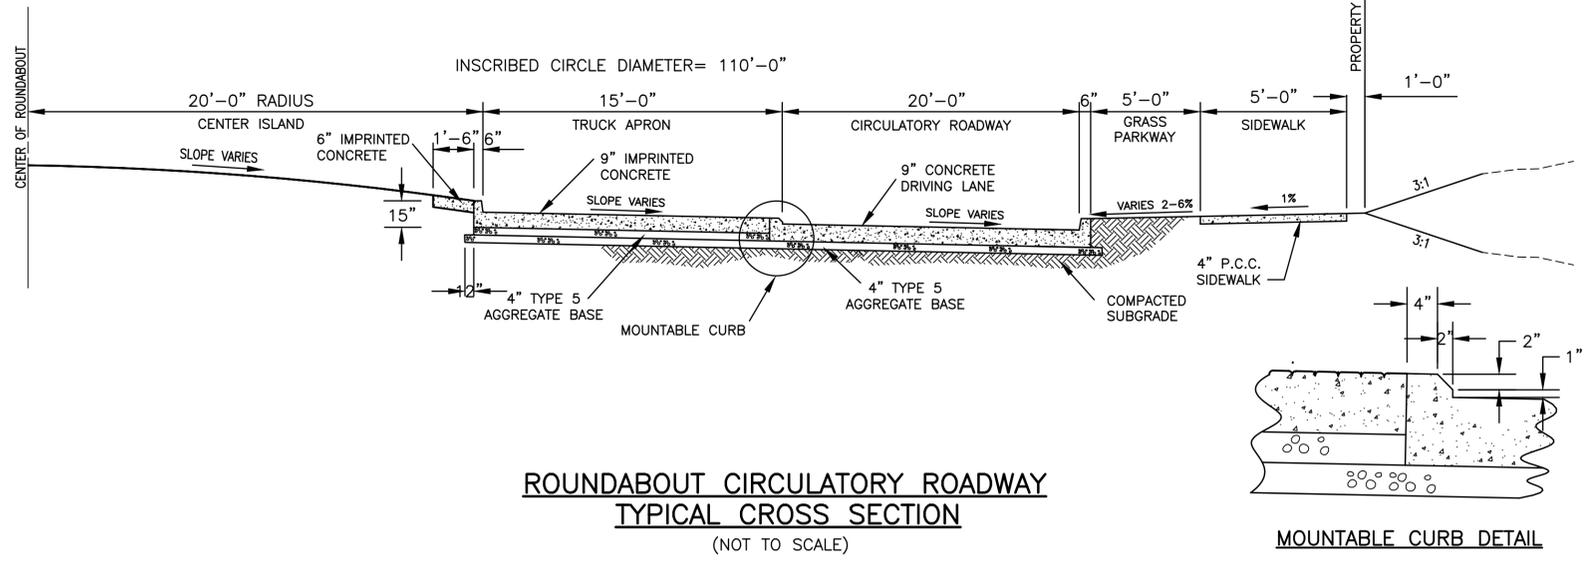


ROUNDABOUT CIRCULATORY ROADWAY  
TYPICAL CROSS SECTION  
(NOT TO SCALE)

MOUNTABLE CURB DETAIL

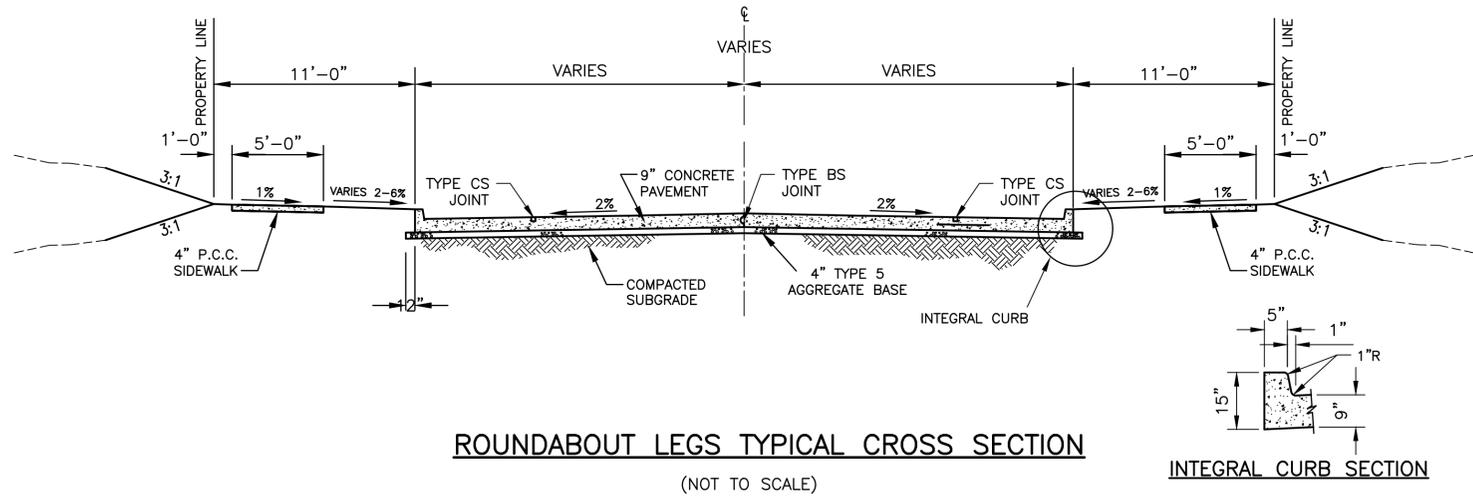

ROUNDABOUT LEGS TYPICAL CROSS SECTION  
(NOT TO SCALE)

INTEGRAL CURB SECTION

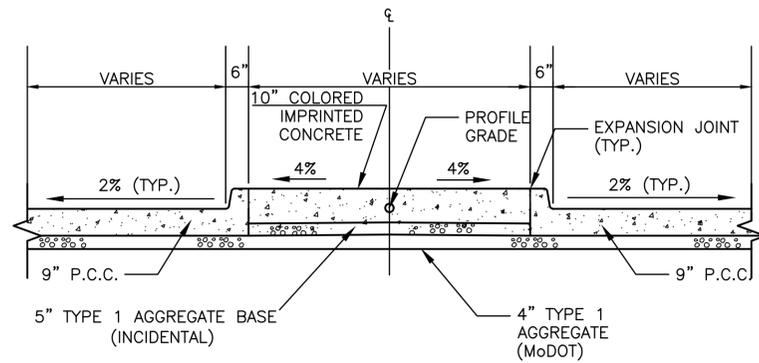

TYPICAL SECTION WITH SPLITTER ISLAND  
(NOT TO SCALE)

Revision	By	Date	No.

Fairview & Chapel Hill Roundabout  
Location Map & Typical Sections

**Mission**  
Provide safe, sustainable infrastructure that promotes positive communities.

701 East Broadway  
P.O. Box 8015  
Columbia, SC 29205  
(803) 975-2469



Shane Steven Creech  
Registered Professional Engineer  
PE-2007011061

File No. C00618  
Scale: N.T.S.  
Date: 11/1/2023  
Des. A.N.H.  
Dwn. T.L.W.  
Chk. A.A.A.