


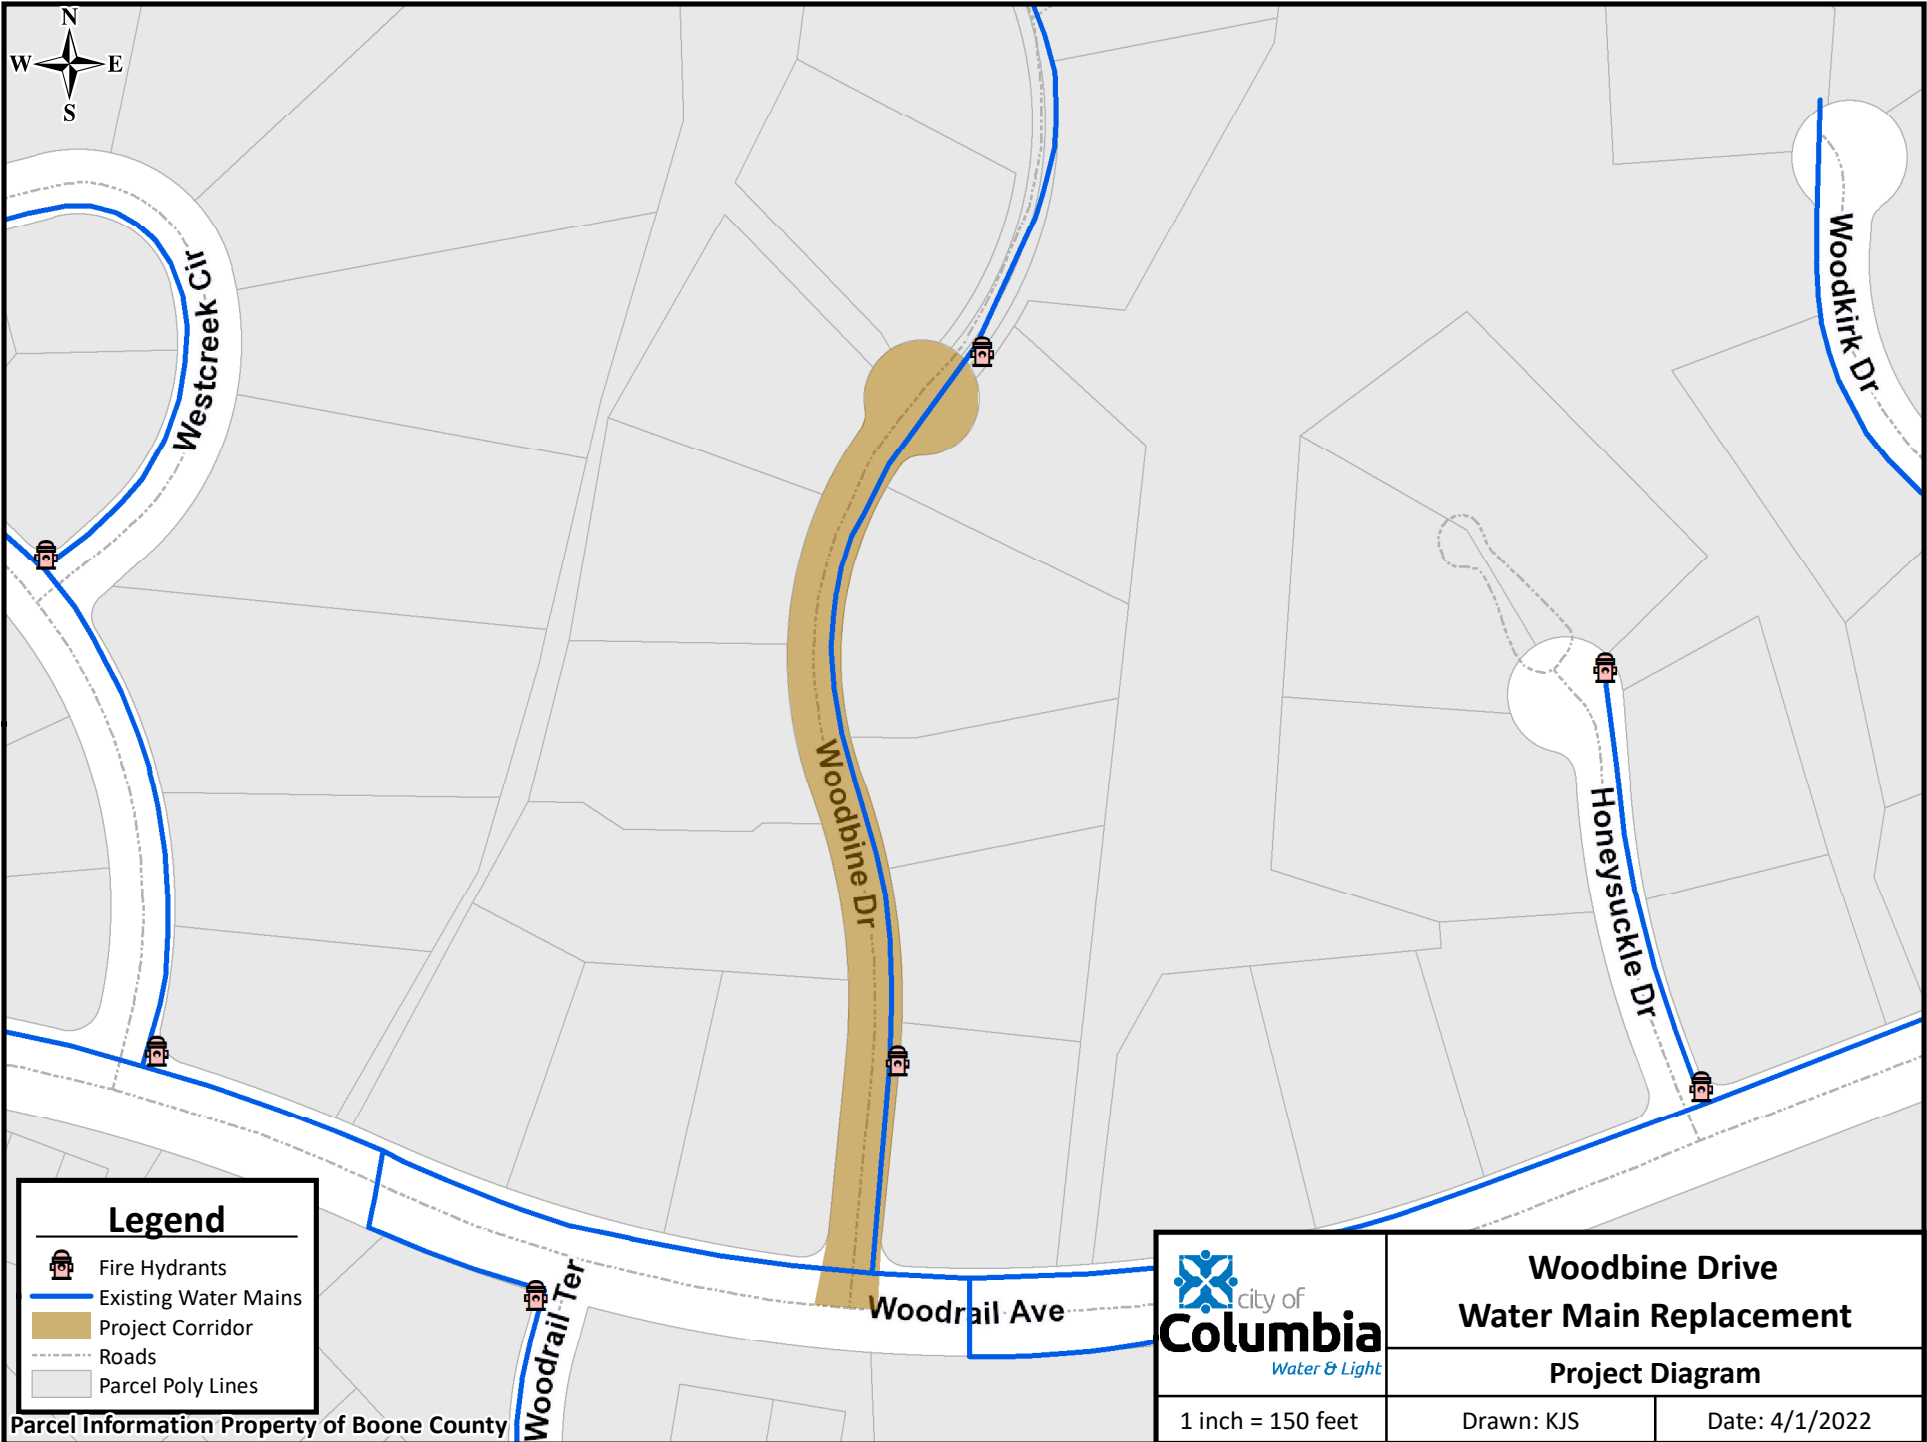

Legend



Fire Hydrants

Existing Water Mains

Project Corridor

Roads

Parcel Poly Lines

Parcel Information Property of Boone County



Woodbine Drive Water Main Replacement

Project Diagram

1 inch = 150 feet

Drawn: KJS

Date: 4/1/2022