


## Case # 157-2023 - 1 E. Sexton PD Rezoning and Plan



City Zoning Parcels

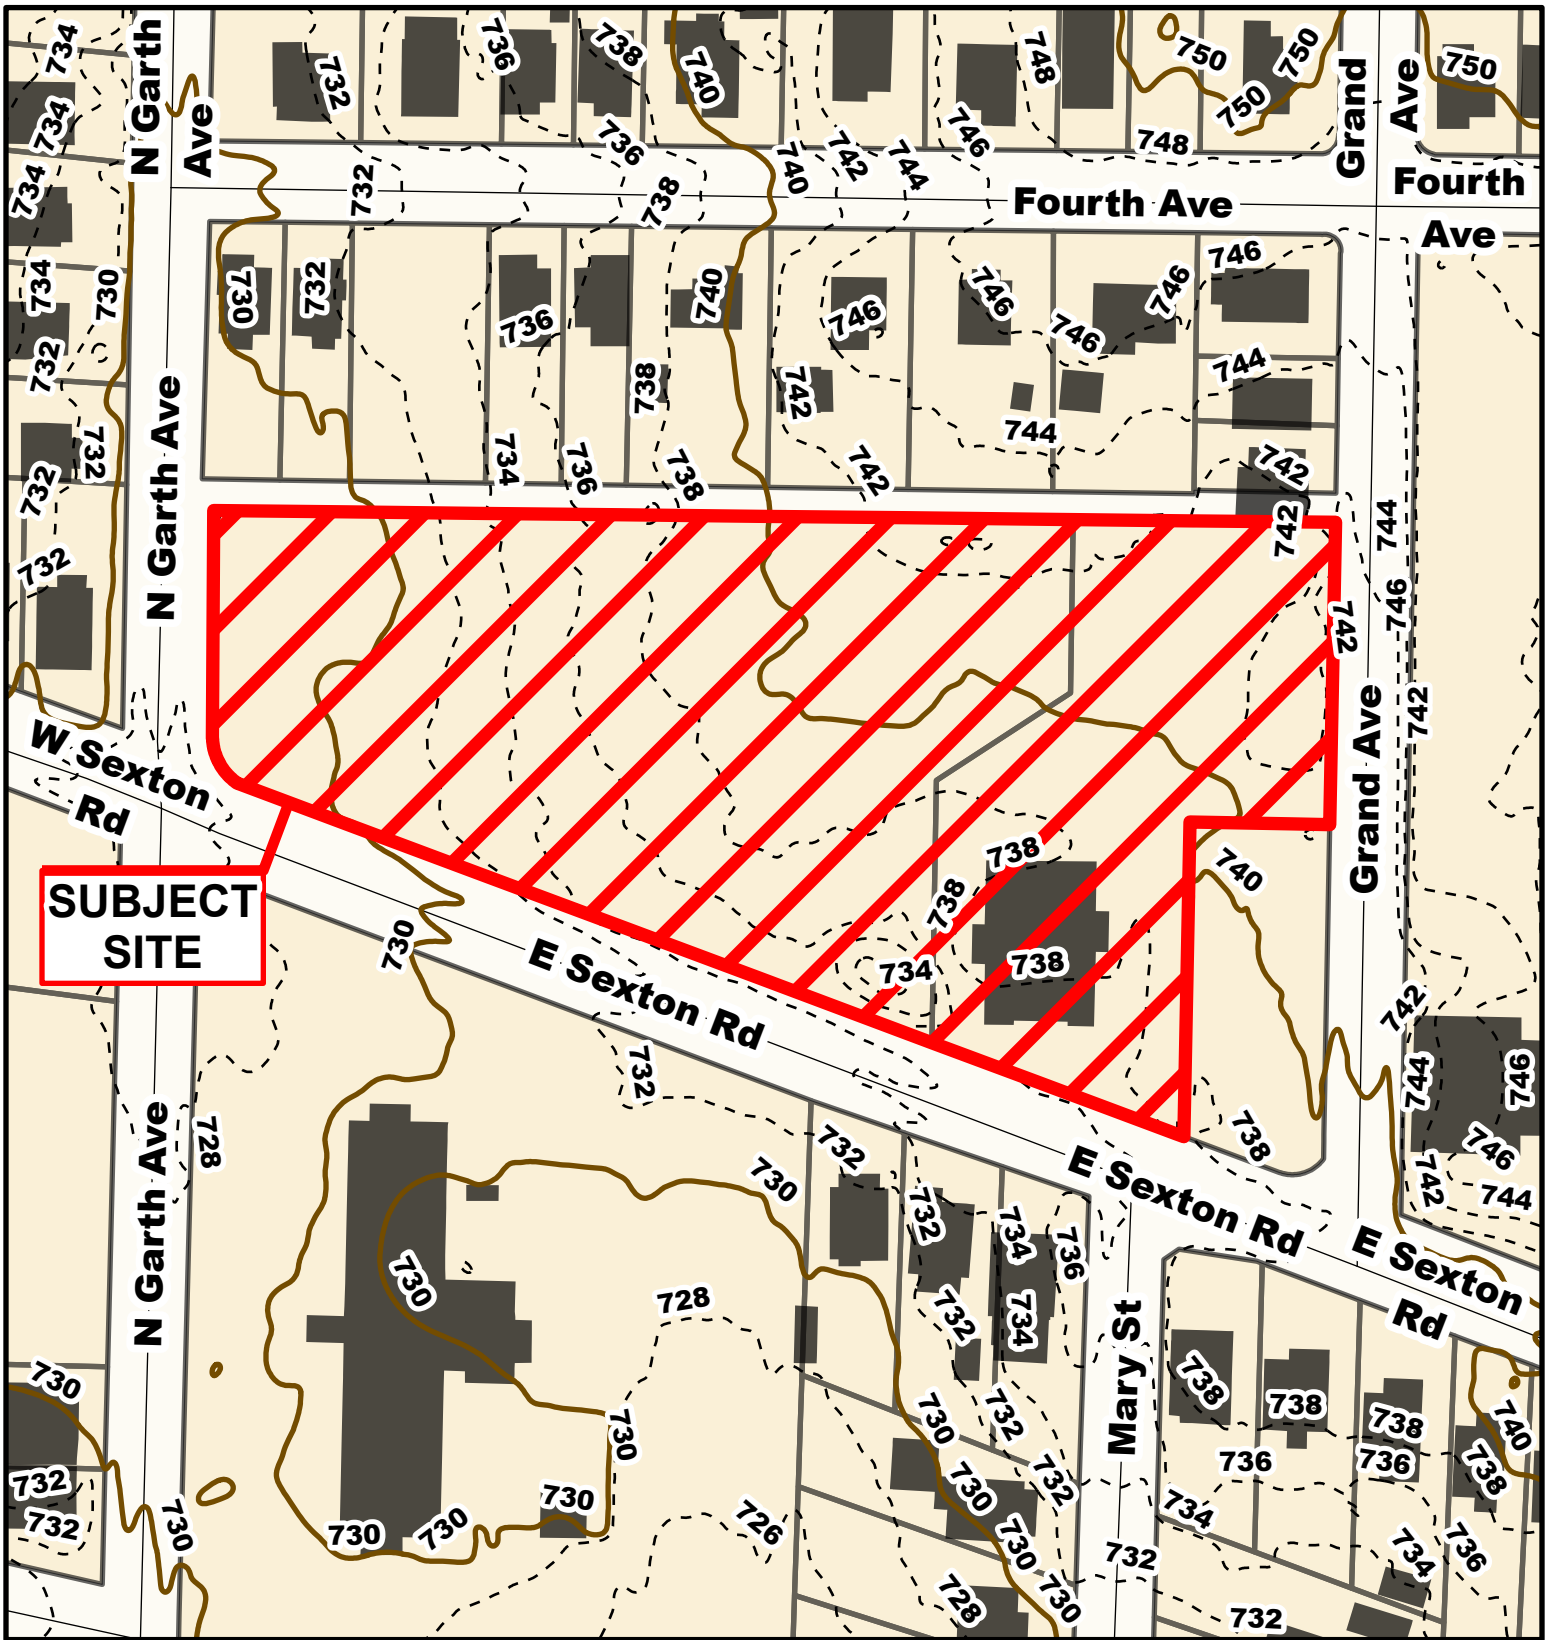


## Case # 157-2023 - 1 E. Sexton PD Rezoning and Plan



- 10 Foot Contour Lines
- 2 Foot Contour Lines
- Parcels



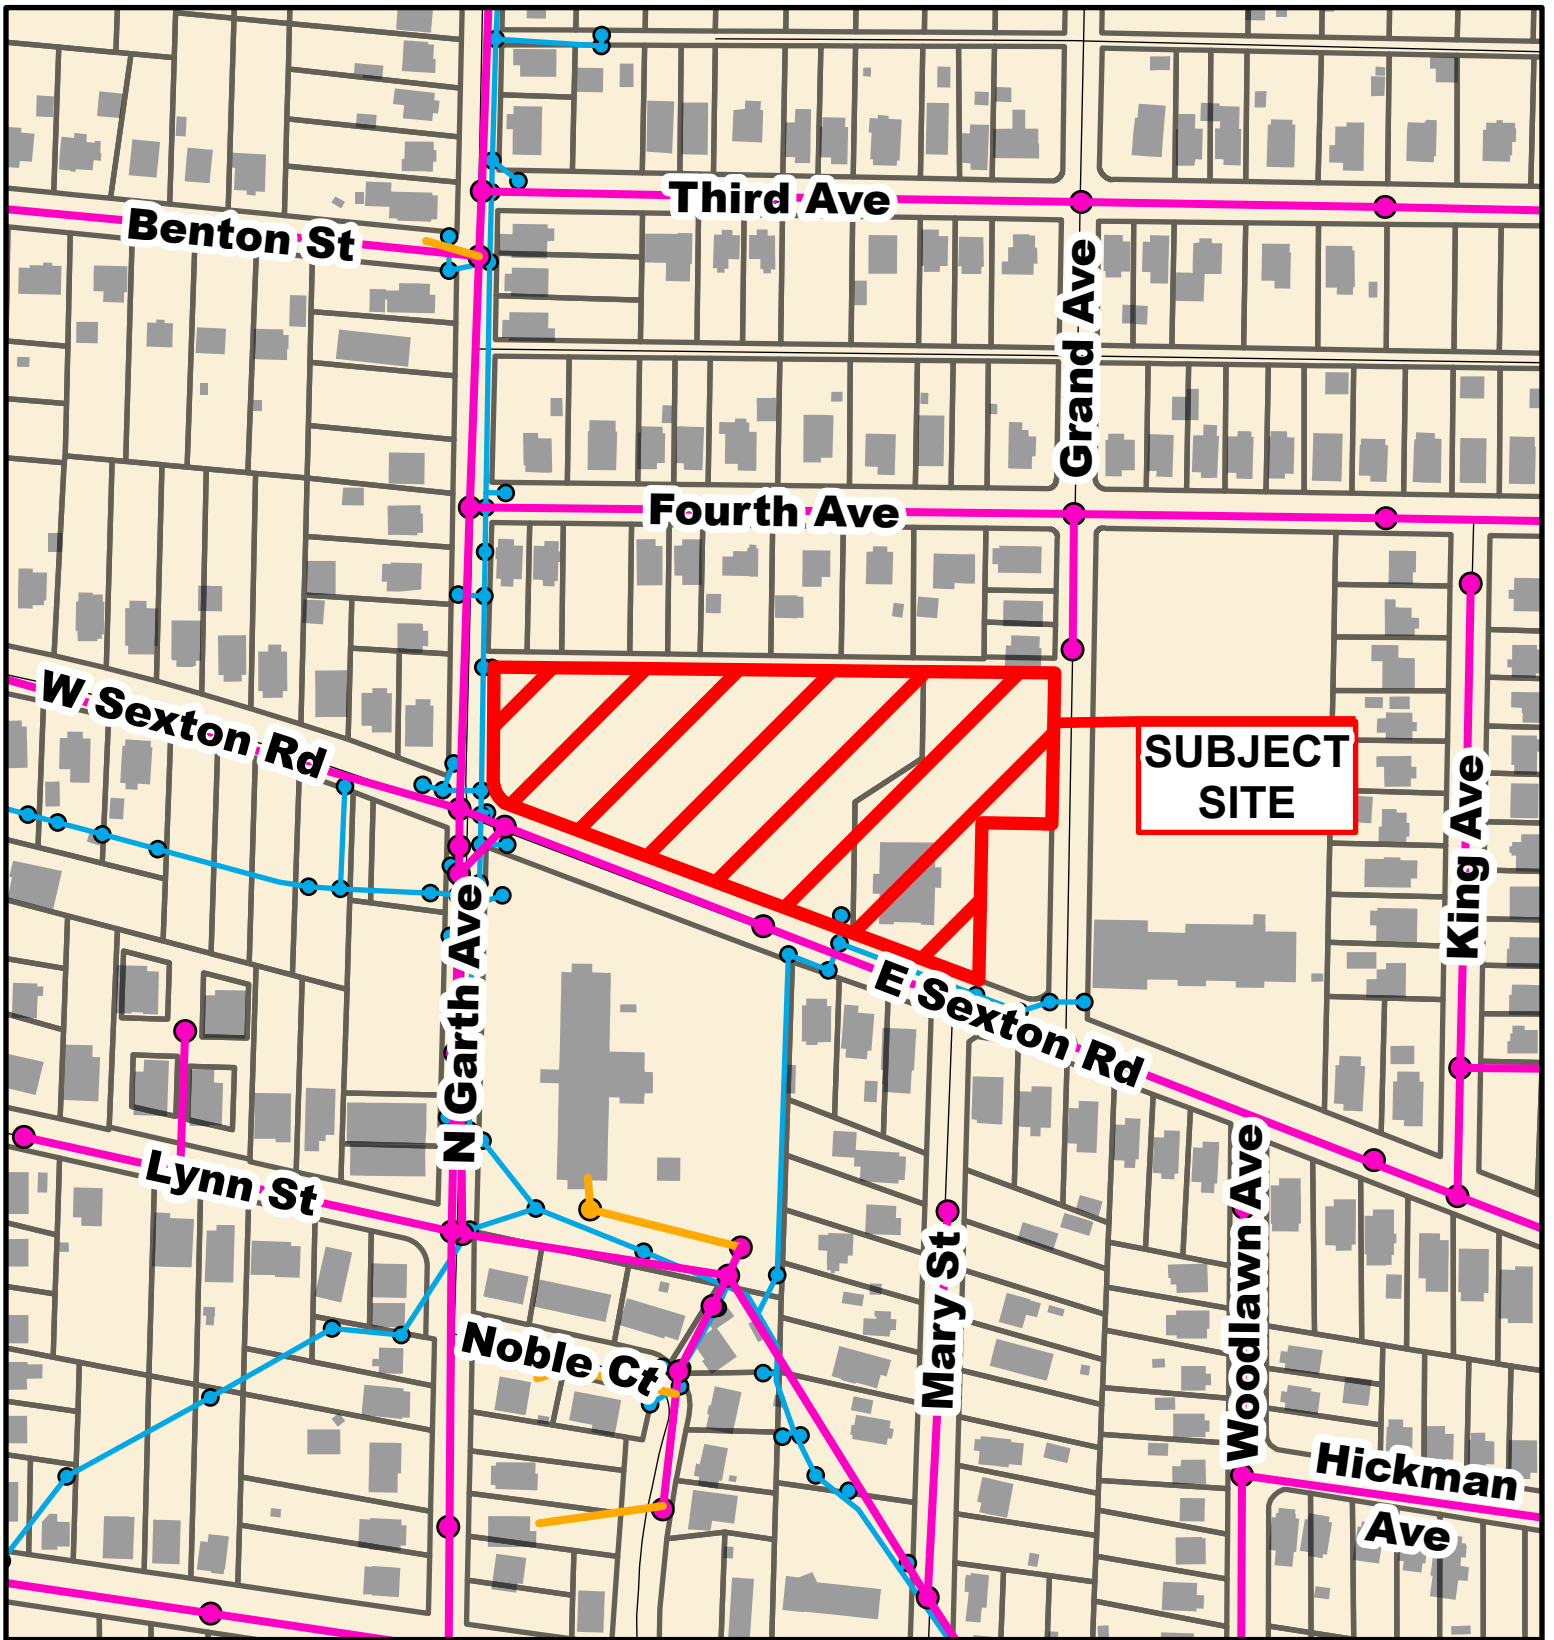

**Case # 157-2023 - 1 E. Sexton  
PD Rezoning and Plan**



- City Sanitary Line
- City Storm Lines
- Private Sanitary Line
- Parcels

