


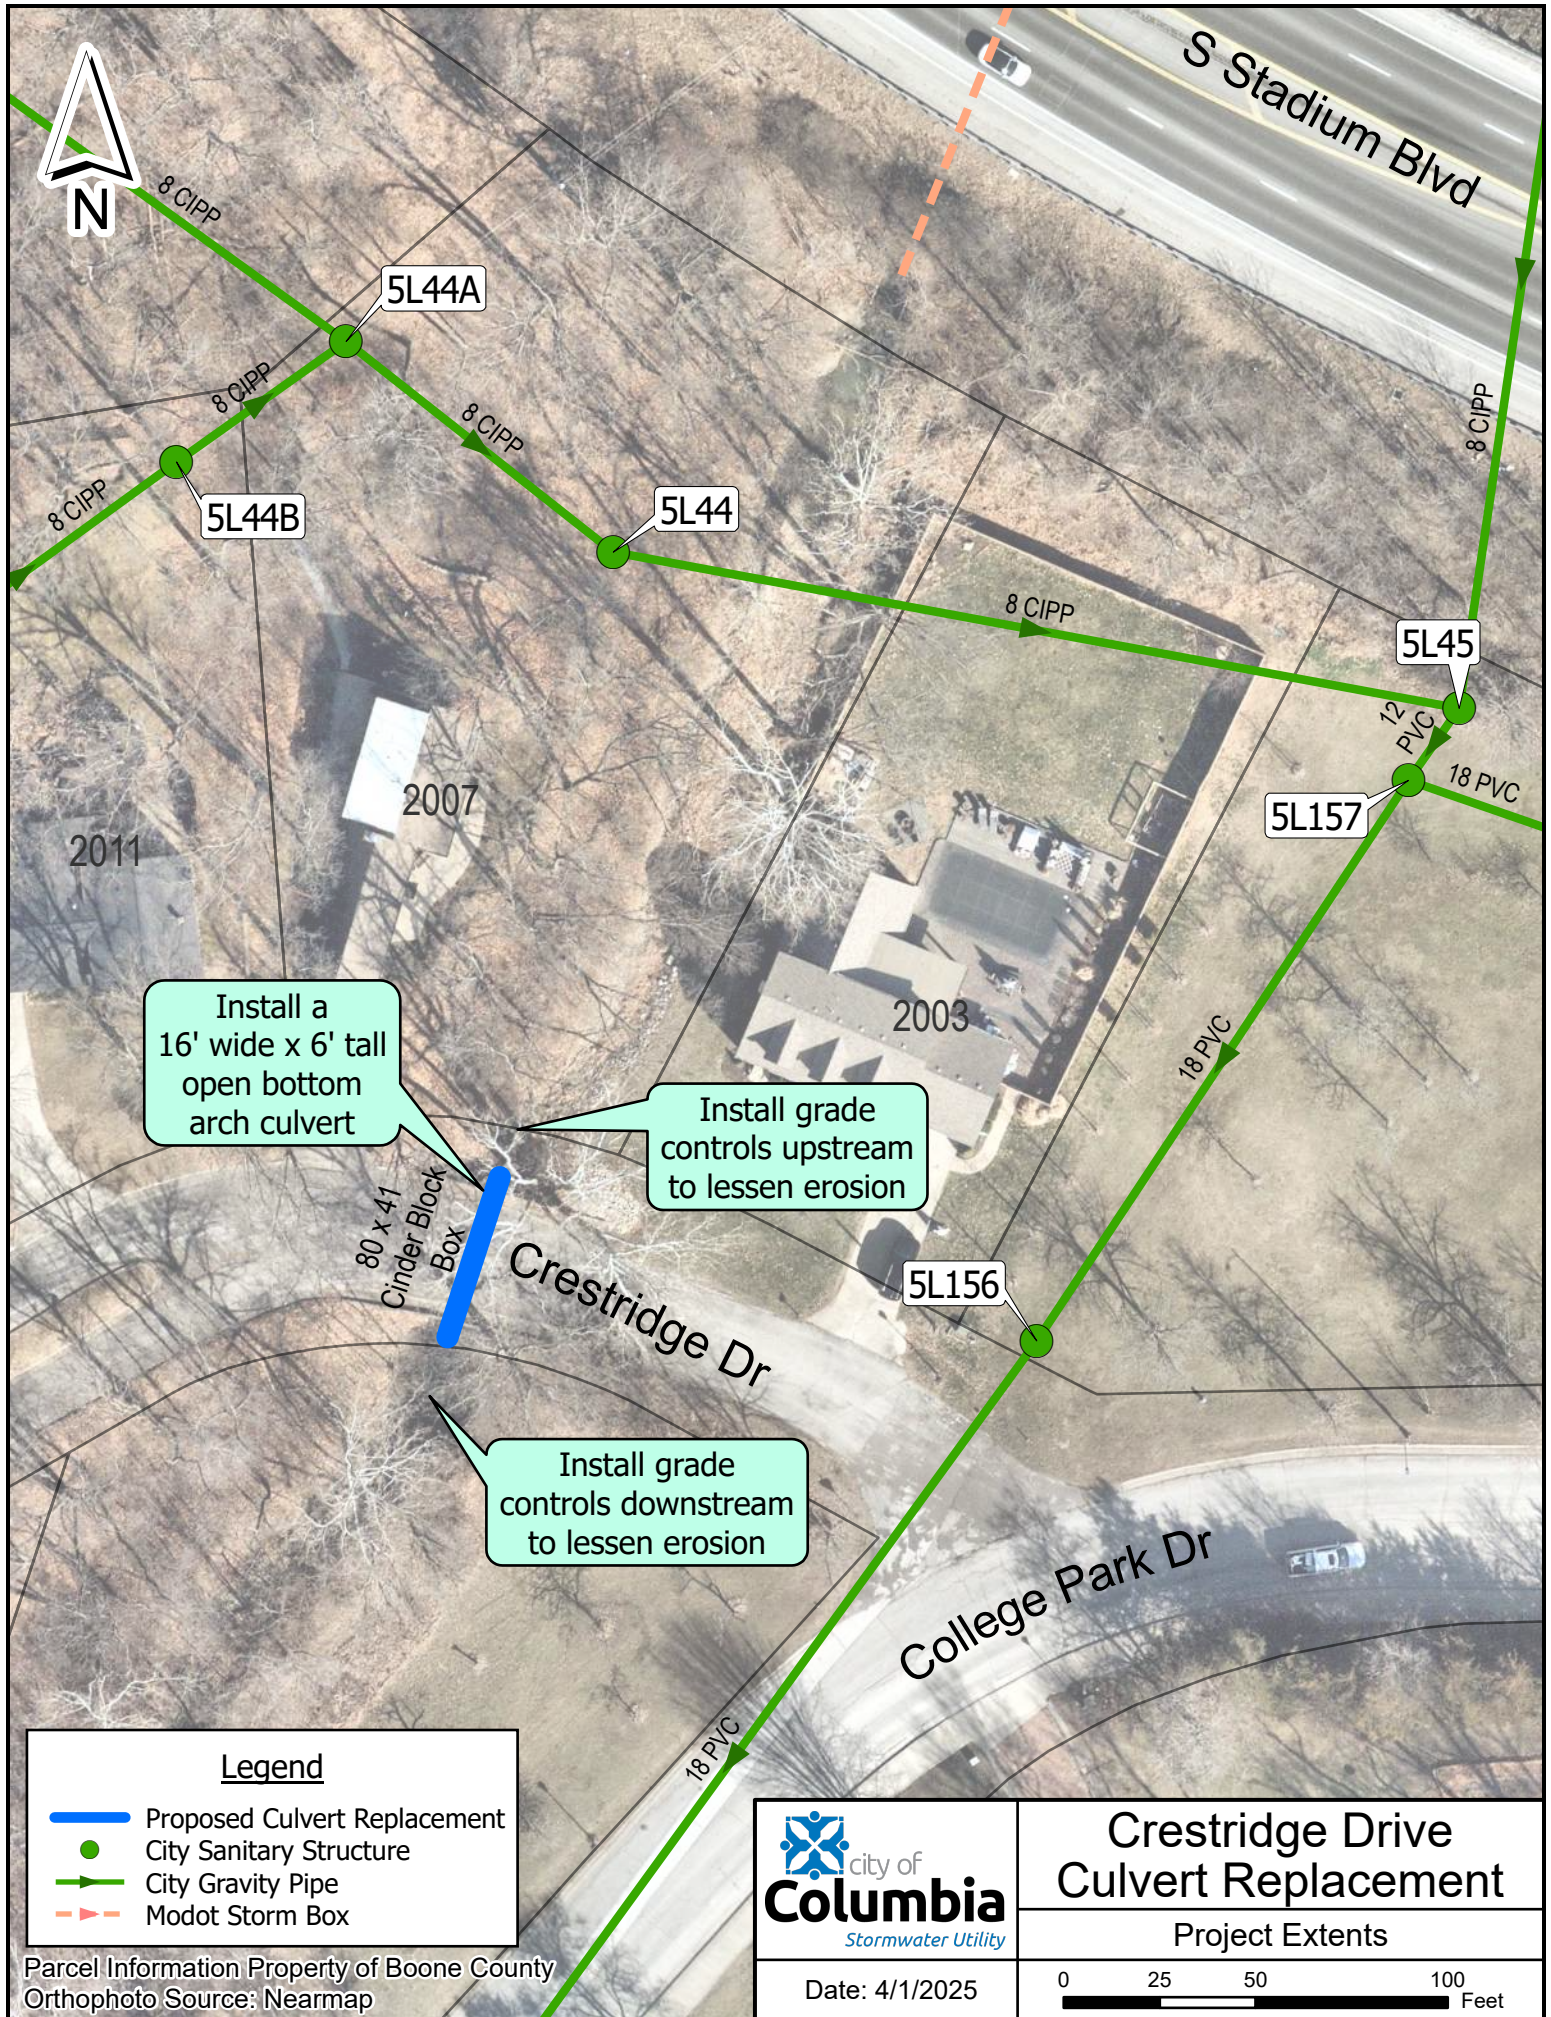

Install a
16' wide x 6' tall
open bottom
arch culvert


Install grade
controls upstream
to lessen erosion

Install grade
controls downstream
to lessen erosion

Legend

- Proposed Culvert Replacement
- City Sanitary Structure
- City Gravity Pipe
- Modot Storm Box

Parcel Information Property of Boone County
Orthophoto Source: Nearmap

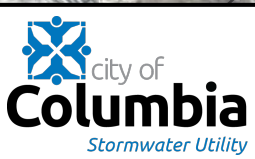

**Crestridge Drive
Culvert Replacement**

Project Extents

Date: 4/1/2025

