
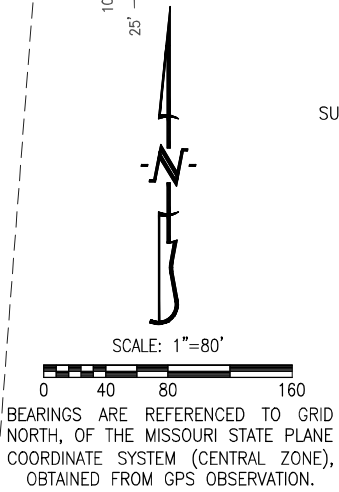


EXHIBIT B
SHEET 1 OF 1

TRACT 4 RECORDED IN
BOOK 675, PAGE 570

SURVEY RECORDED IN BOOK 3232, PAGE 10

WARRANTY DEED RECORDED IN BOOK 854, PAGE 32

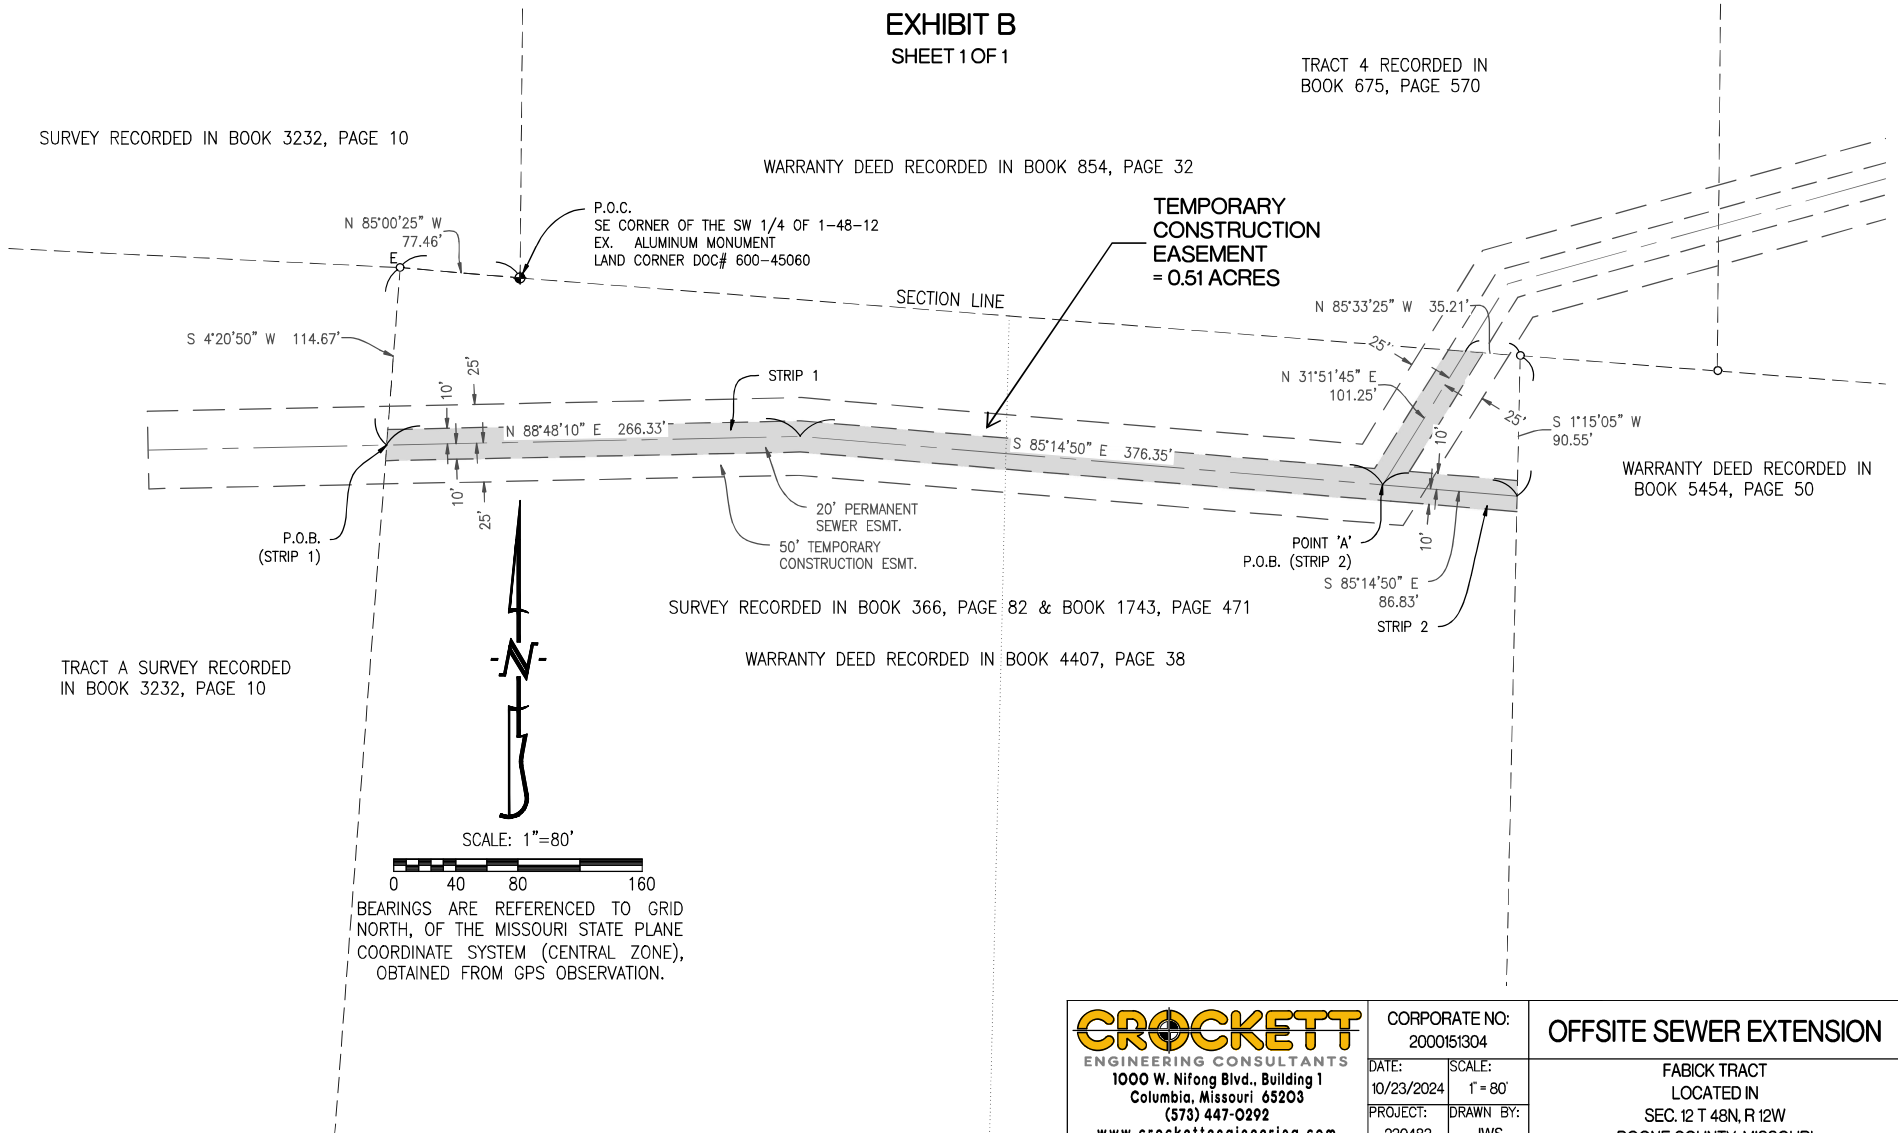

BEARINGS ARE REFERENCED TO GRID NORTH, OF THE MISSOURI STATE PLANE COORDINATE SYSTEM (CENTRAL ZONE), OBTAINED FROM GPS OBSERVATION.

<p>CROCKETT ENGINEERING CONSULTANTS 1000 W. Nifong Blvd., Building 1 Columbia, Missouri 65203 (573) 447-0292 www.crockettengineering.com</p>	CORPORATE NO: 2000151304	<p>OFFSITE SEWER EXTENSION</p> <p>FABICK TRACT LOCATED IN SEC. 12 T 48N, R 12W BOONE COUNTY, MISSOURI</p>	
	DATE: 10/23/2024		SCALE: 1" = 80'
	PROJECT: 230483		DRAWN BY: JWS