


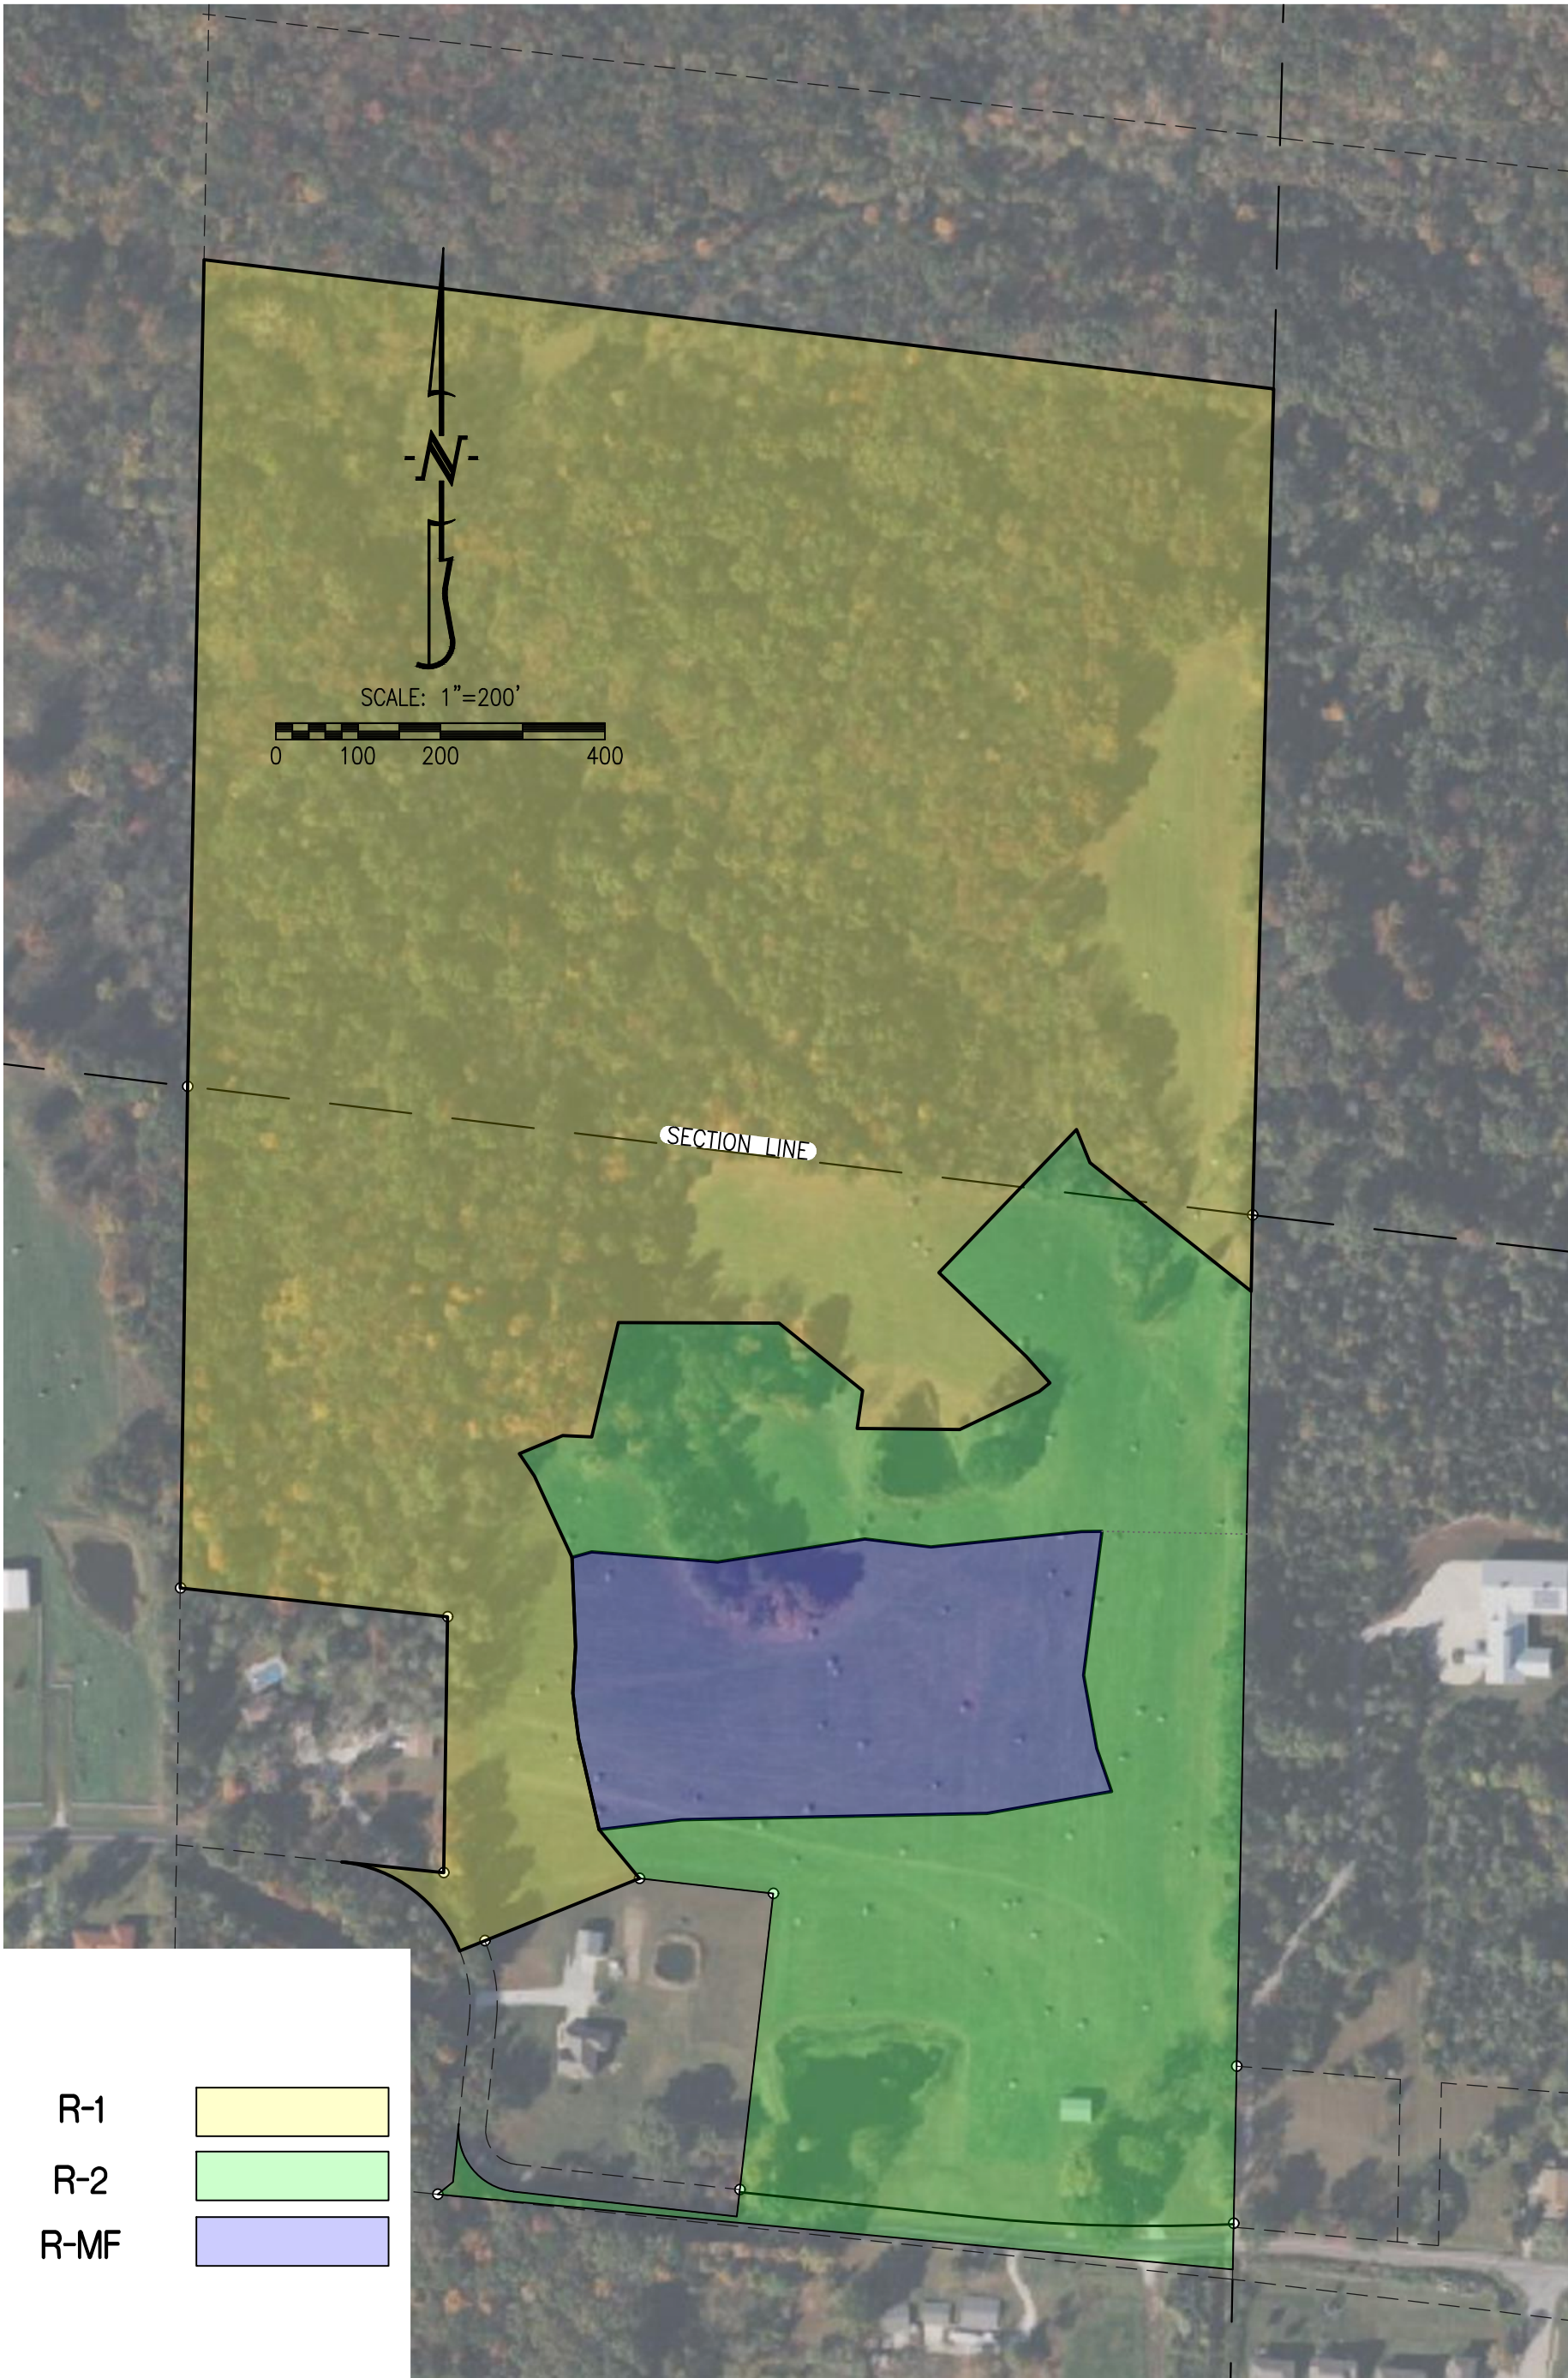

- R-1
- R-2
- R-MF

CROCKETT ENGINEERING CONSULTANTS 1000 W. Nifong Blvd., Building 1 Columbia, Missouri 65203 (573) 447-0292 www.crockettengineering.com		CORPORATE NUMBER: 2000151304 DATE: 7/26/2023 PROJECT: 230102		SCALE: 1" = 150' DRAWN BY: JWS	ROXIE GRANT GIBBS BARBERRY OVERALL ZONING EXHIBIT LOCATED IN W 1/2 SECTION 4 - TOWNSHIP 48 N - RANGE 13 W COLUMBIA, BOONE COUNTY, MISSOURI ADDRESS:
---	--	---	--	--	--