


MATCH LINE STA. 5+50

Revision	By	Date	No.

SCOTT-BROADWAY SIDEWALK
 SILVEY TO CHRISTIAN FELLOWSHIP
 RIGHT OF WAY SHEET 1

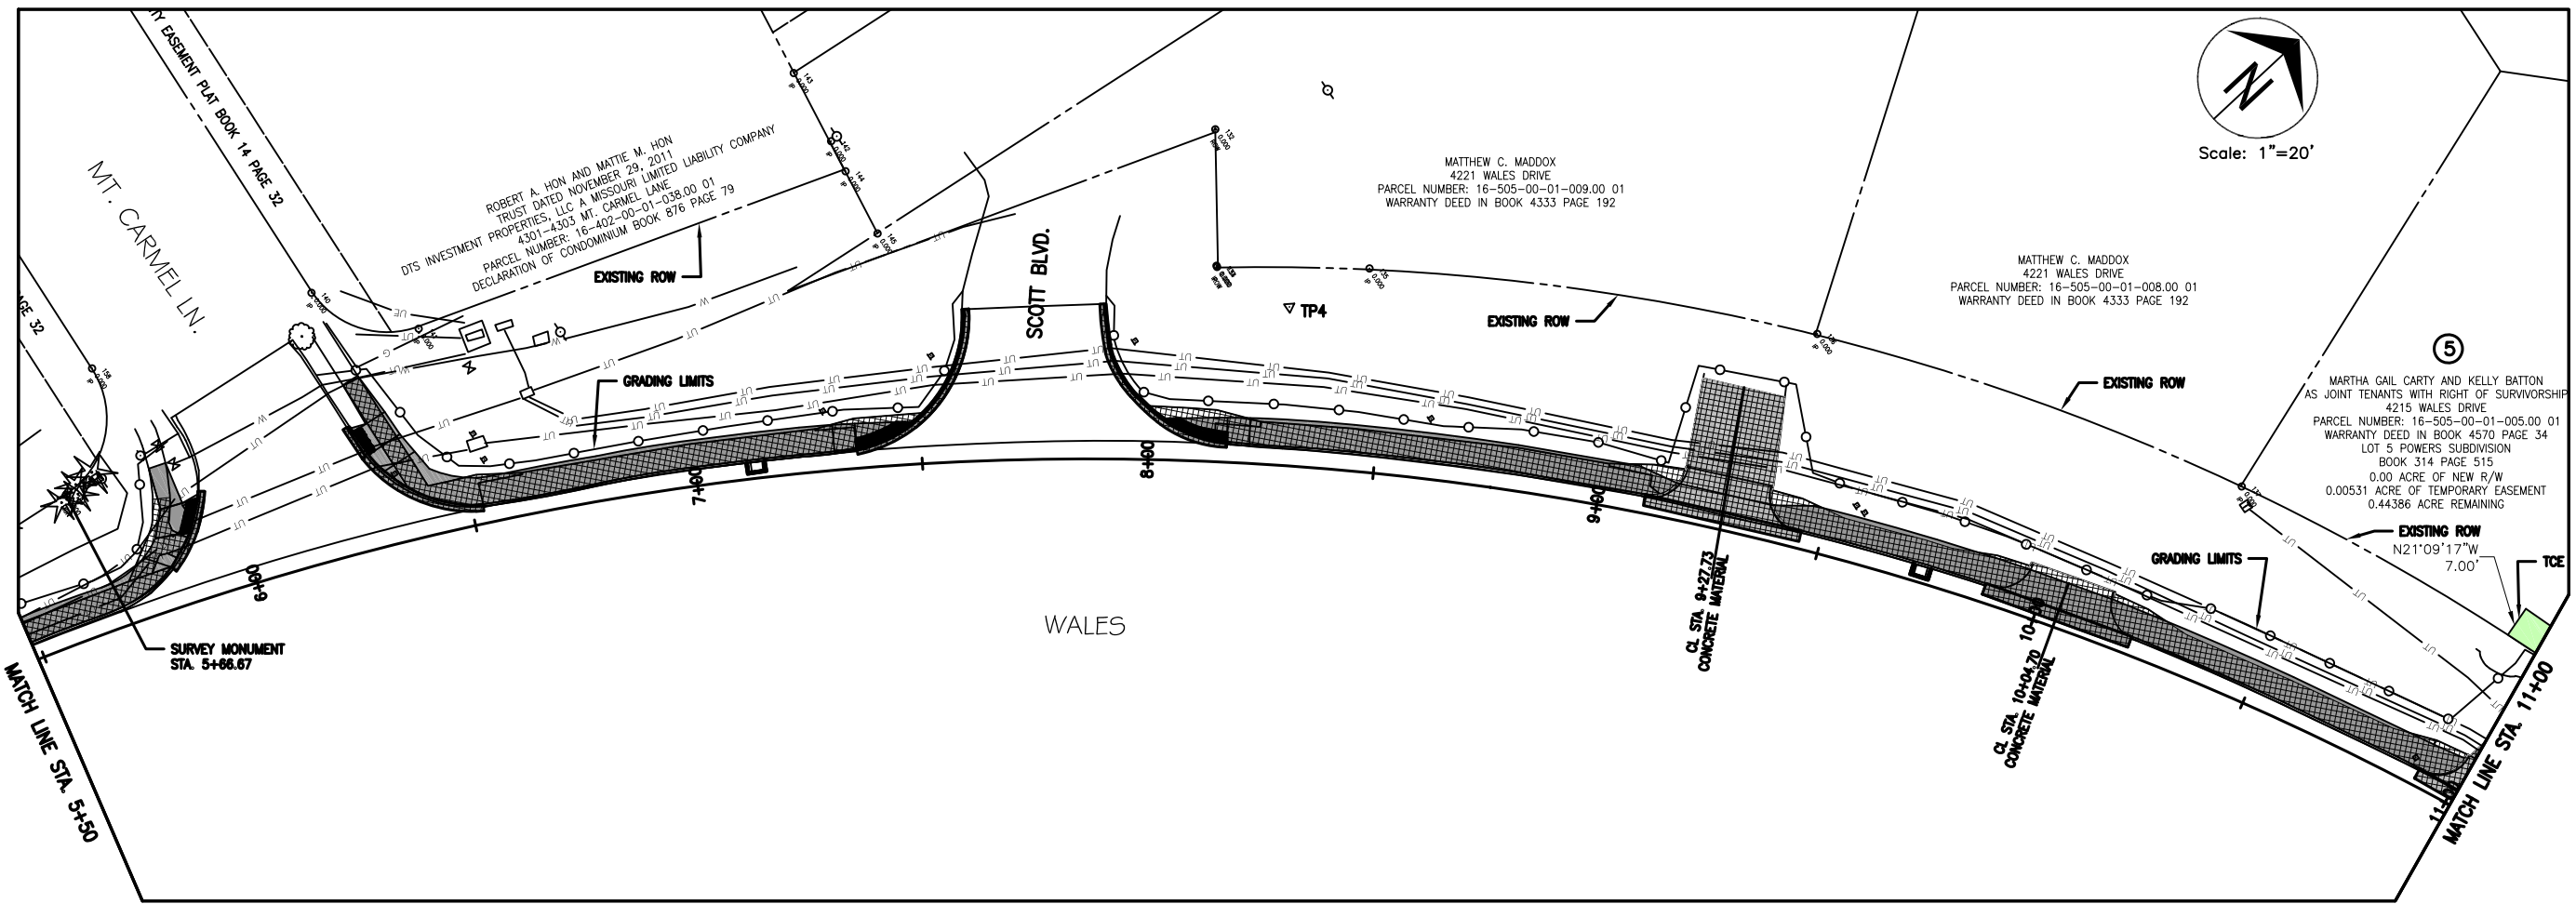



MATCH LINE STA. 11+00

Mission
 Provide safe, sustainable
 infrastructure that promotes
 positive communities.
 701 East Broadway
 P.O. Box 8015
 Columbia, MO 65205
 (573) 875-2489



Shane Steven Crech
 Registered Professional
 Engineer
 PE-2007011061
 File No. TAP-2101(510)
 Scale: 1" = 20'
 Date: 06/5/2023
 Des. E.M.F.
 Dwn. T.L.W
 Chk. A.A.A.

c:\addprog\sidewalk\scott-broadway sidewalk (silvey to christian fellowship)\design\scott-broadway design - base (4-24-23).dwg

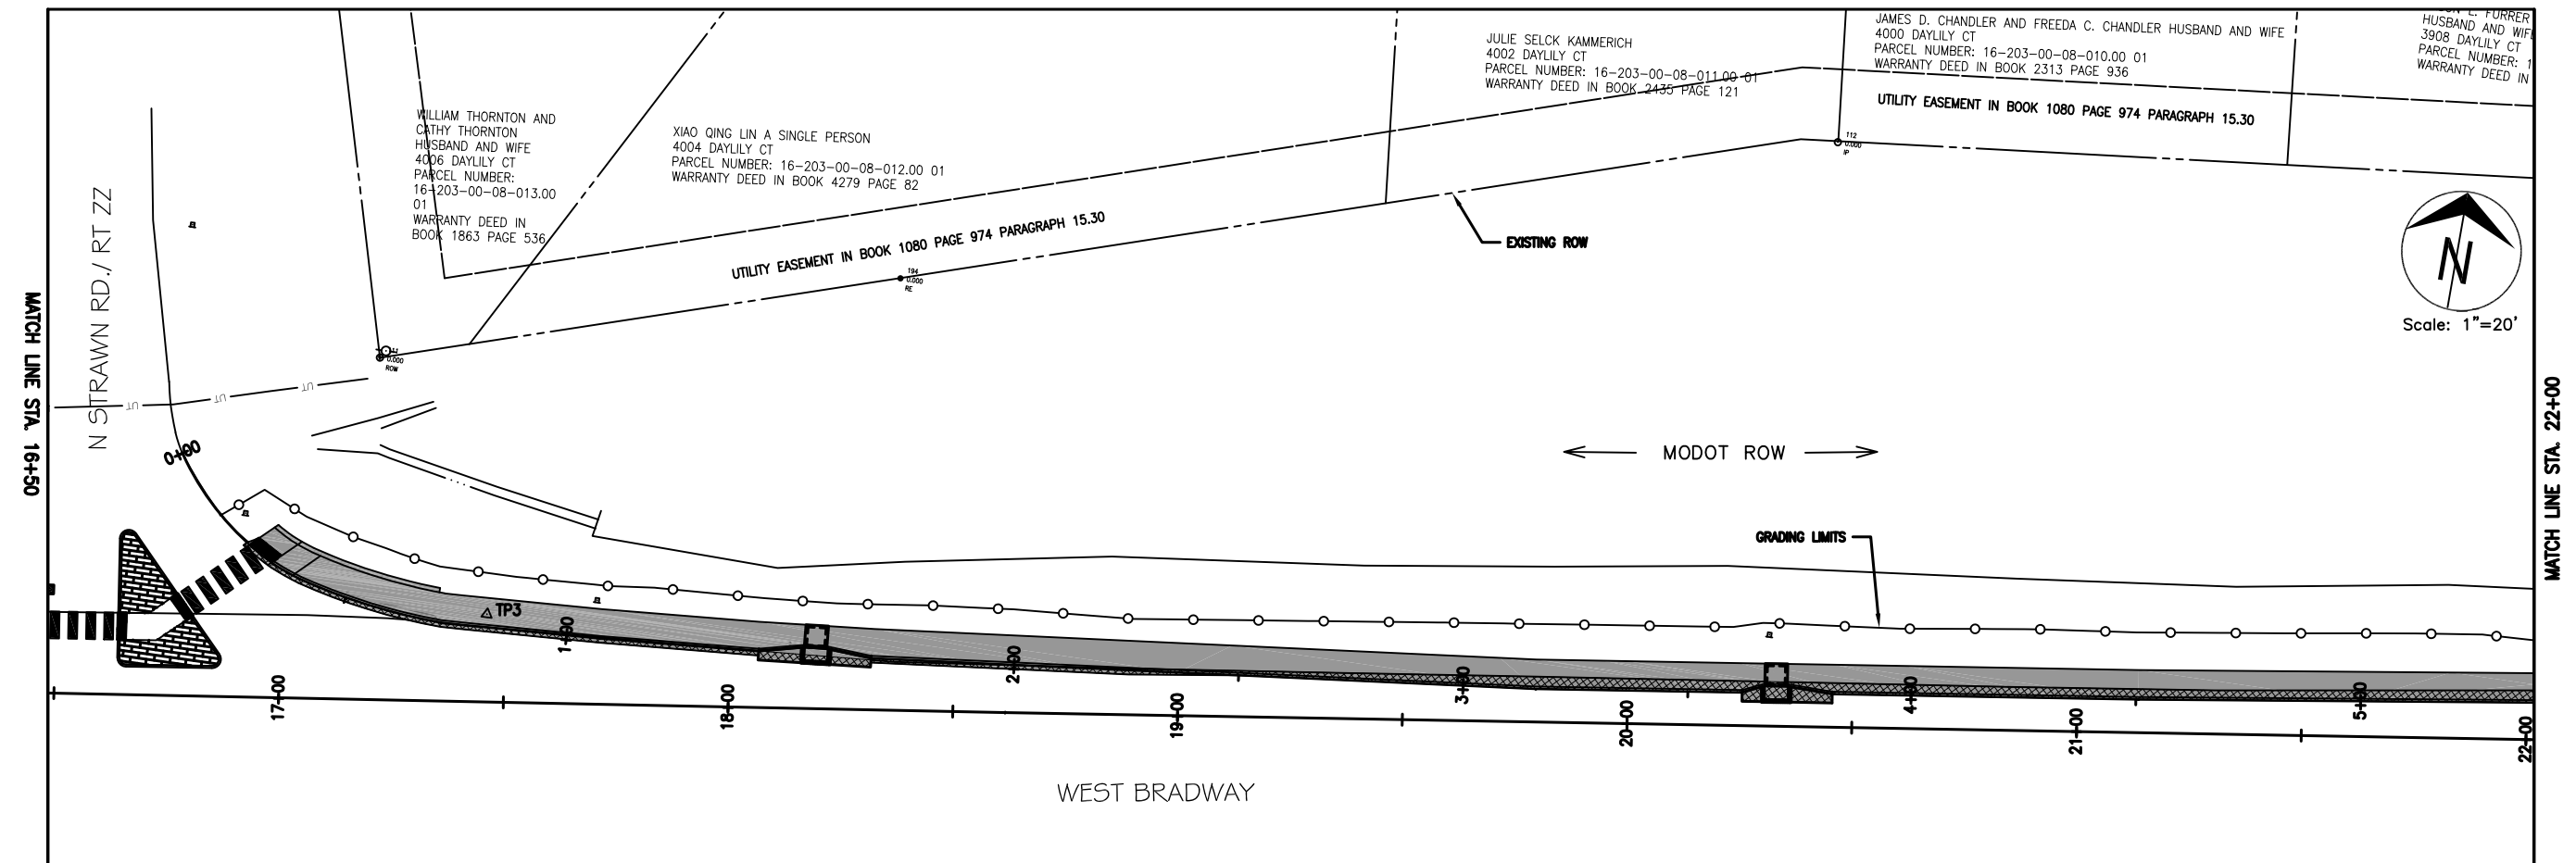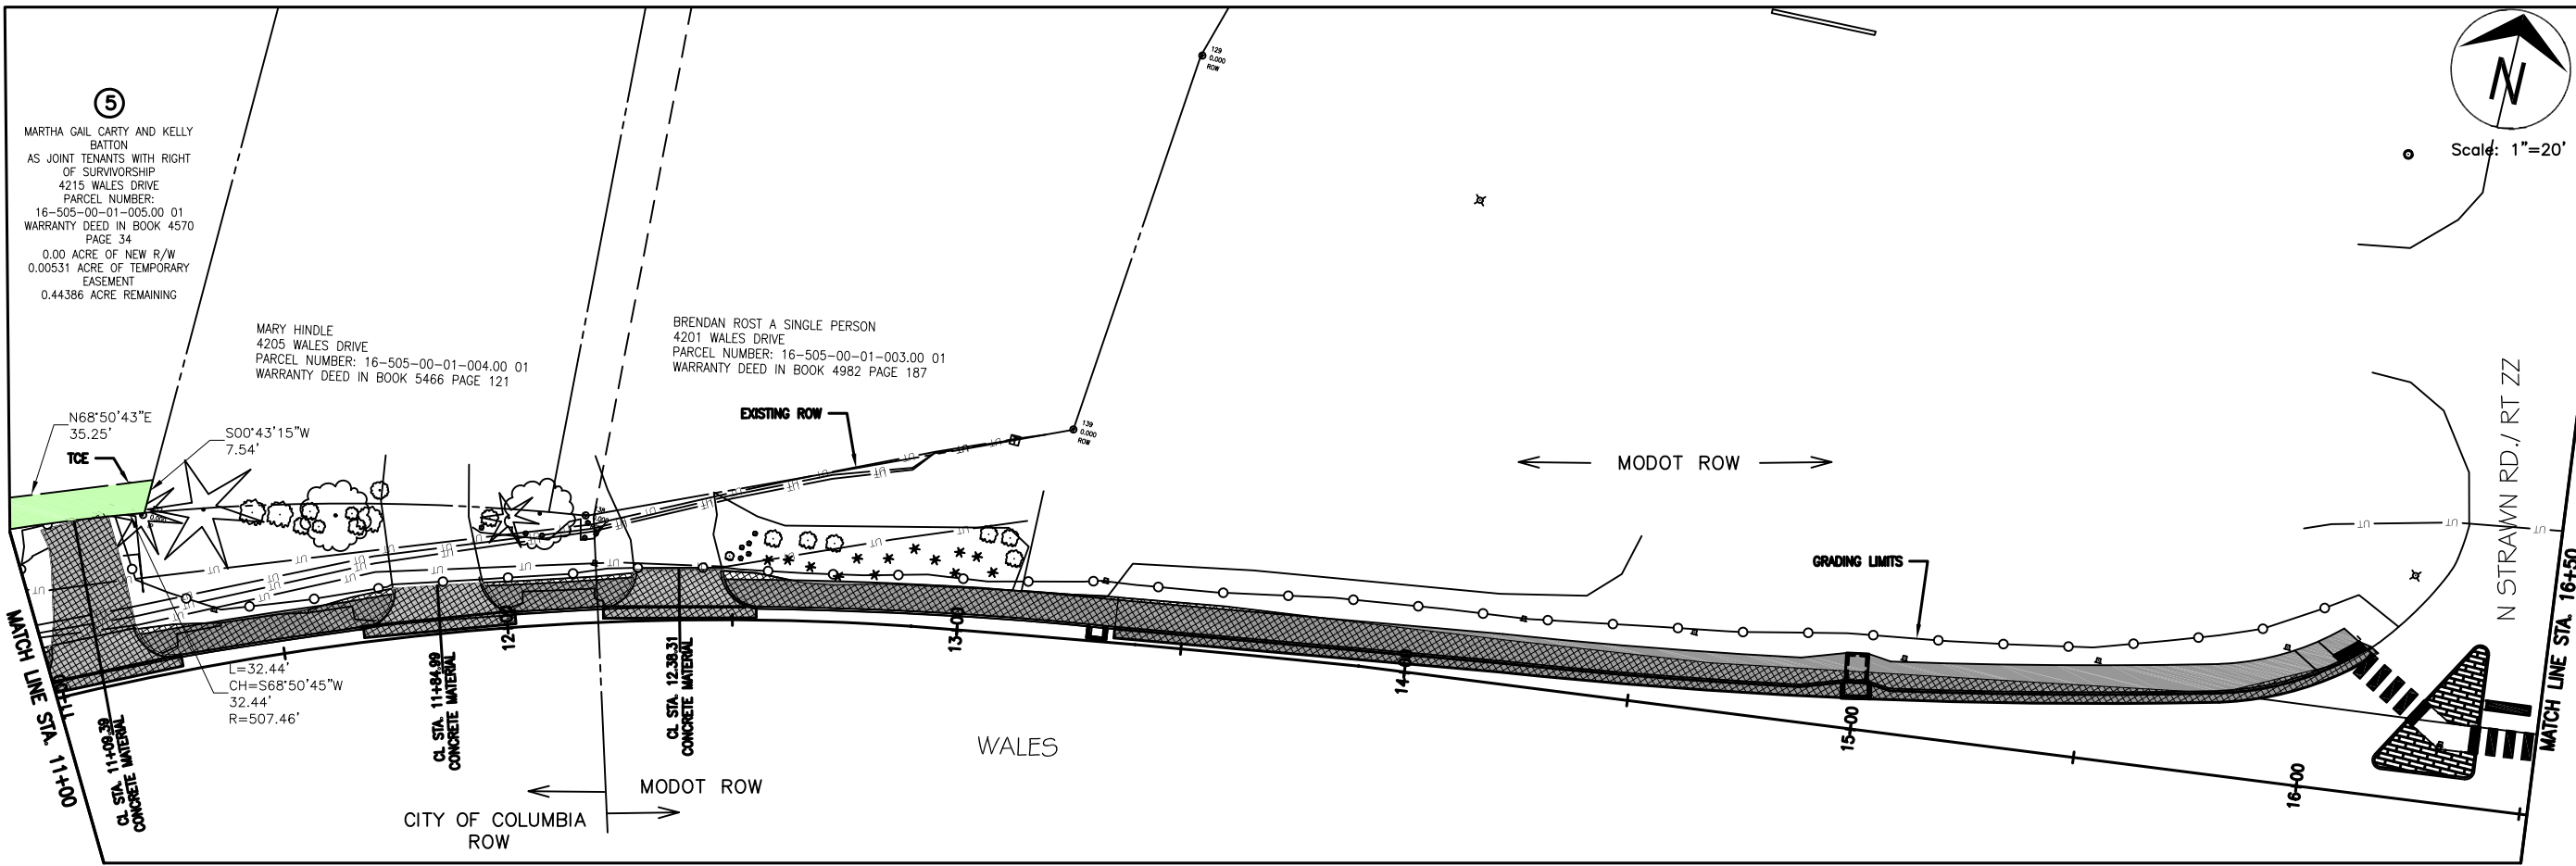

No.	Date	By	Revision

SCOTT-BROADWAY SIDEWALK
 SILVEY TO CHRISTIAN FELLOWSHIP
 RIGHT OF WAY SHEET 2

Mission
 Provide safe, sustainable infrastructure that promotes positive communities.



701 East Broadway
 P.O. Box 6015
 Columbia, MO 65205
 (573) 875-2489



Shane Steven Creech
 Registered Professional Engineer
 PE-2007011061

File No. TAP-2101(510)
 Scale: #####
 Date: 06/5/2023
 Des. E.M.F.
 Dwn. T.L.W
 Chk. A.A.A.

c:\adp\proj\sidewalk\scott-broadway\design\scott-broadway design - base (4-24-23).dwg

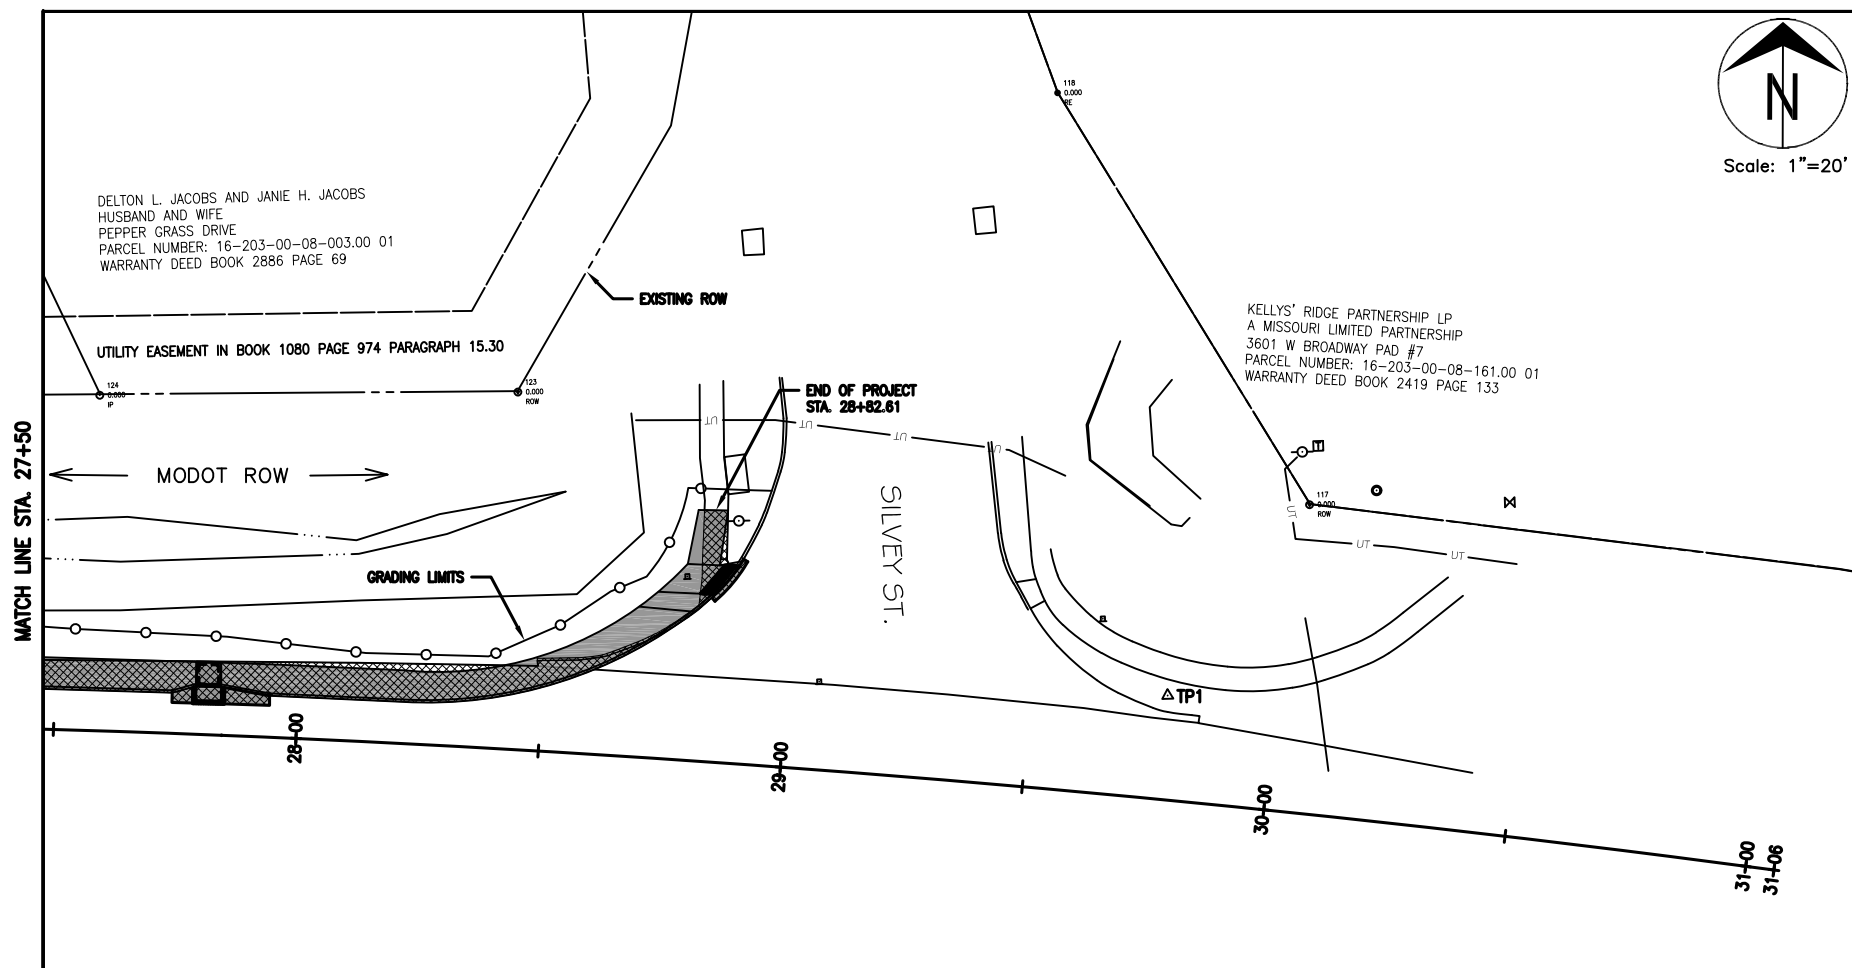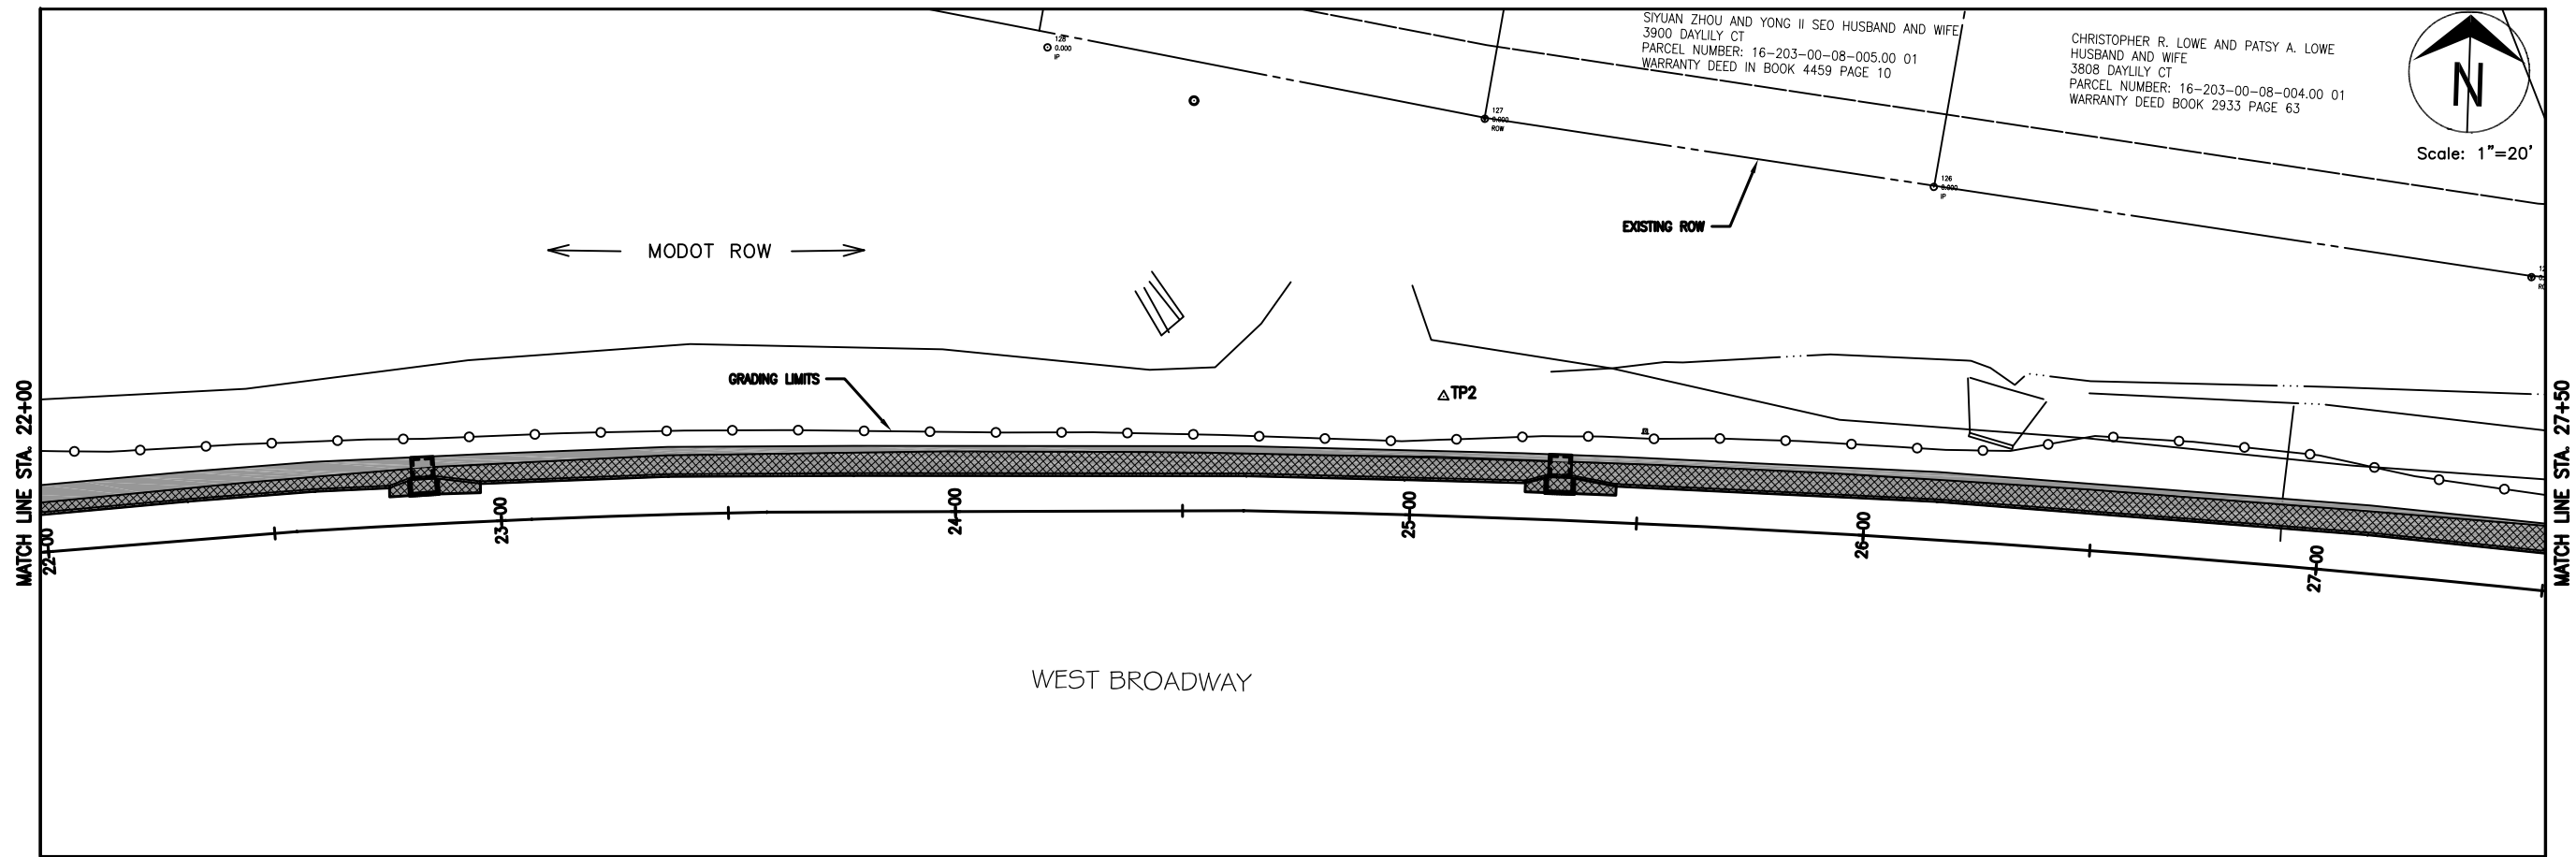

- TEMPORARY CONSTRUCTION EASEMENT (TCE)
- PERMANENT SIDEWALK EASEMENT (PSE)

TOTAL REQUIRED EASEMENTS.

TCE (4)	1,306.45	SF
	0.03	ACRE
PSE (1)	5.60	SF
	0.0001	ACRE

Revision	By	Date	No.

SCOTT-BROADWAY SIDEWALK
SILVEY TO CHRISTIAN FELLOWSHIP
RIGHT OF WAY SHEET 3

Mission
Provide safe, sustainable infrastructure that promotes positive communities.

701 East Broadway
P.O. Box 6015
Columbia, MO 65205
(573) 875-2489



Shane Steven Creech
Registered Professional Engineer
PE-2007011061

File No. TAP-2101(510)
Scale: 1" = 20'
Date: 06/5/2023
Des. E.M.F.
Dwn. T.L.W
Chk. A.A.A.

c:\adp\proj\sidewalk\scott-broadway sidewalk (silvey to christian fellowship)\design\scott-broadway design - base (4-24-23).dwg