


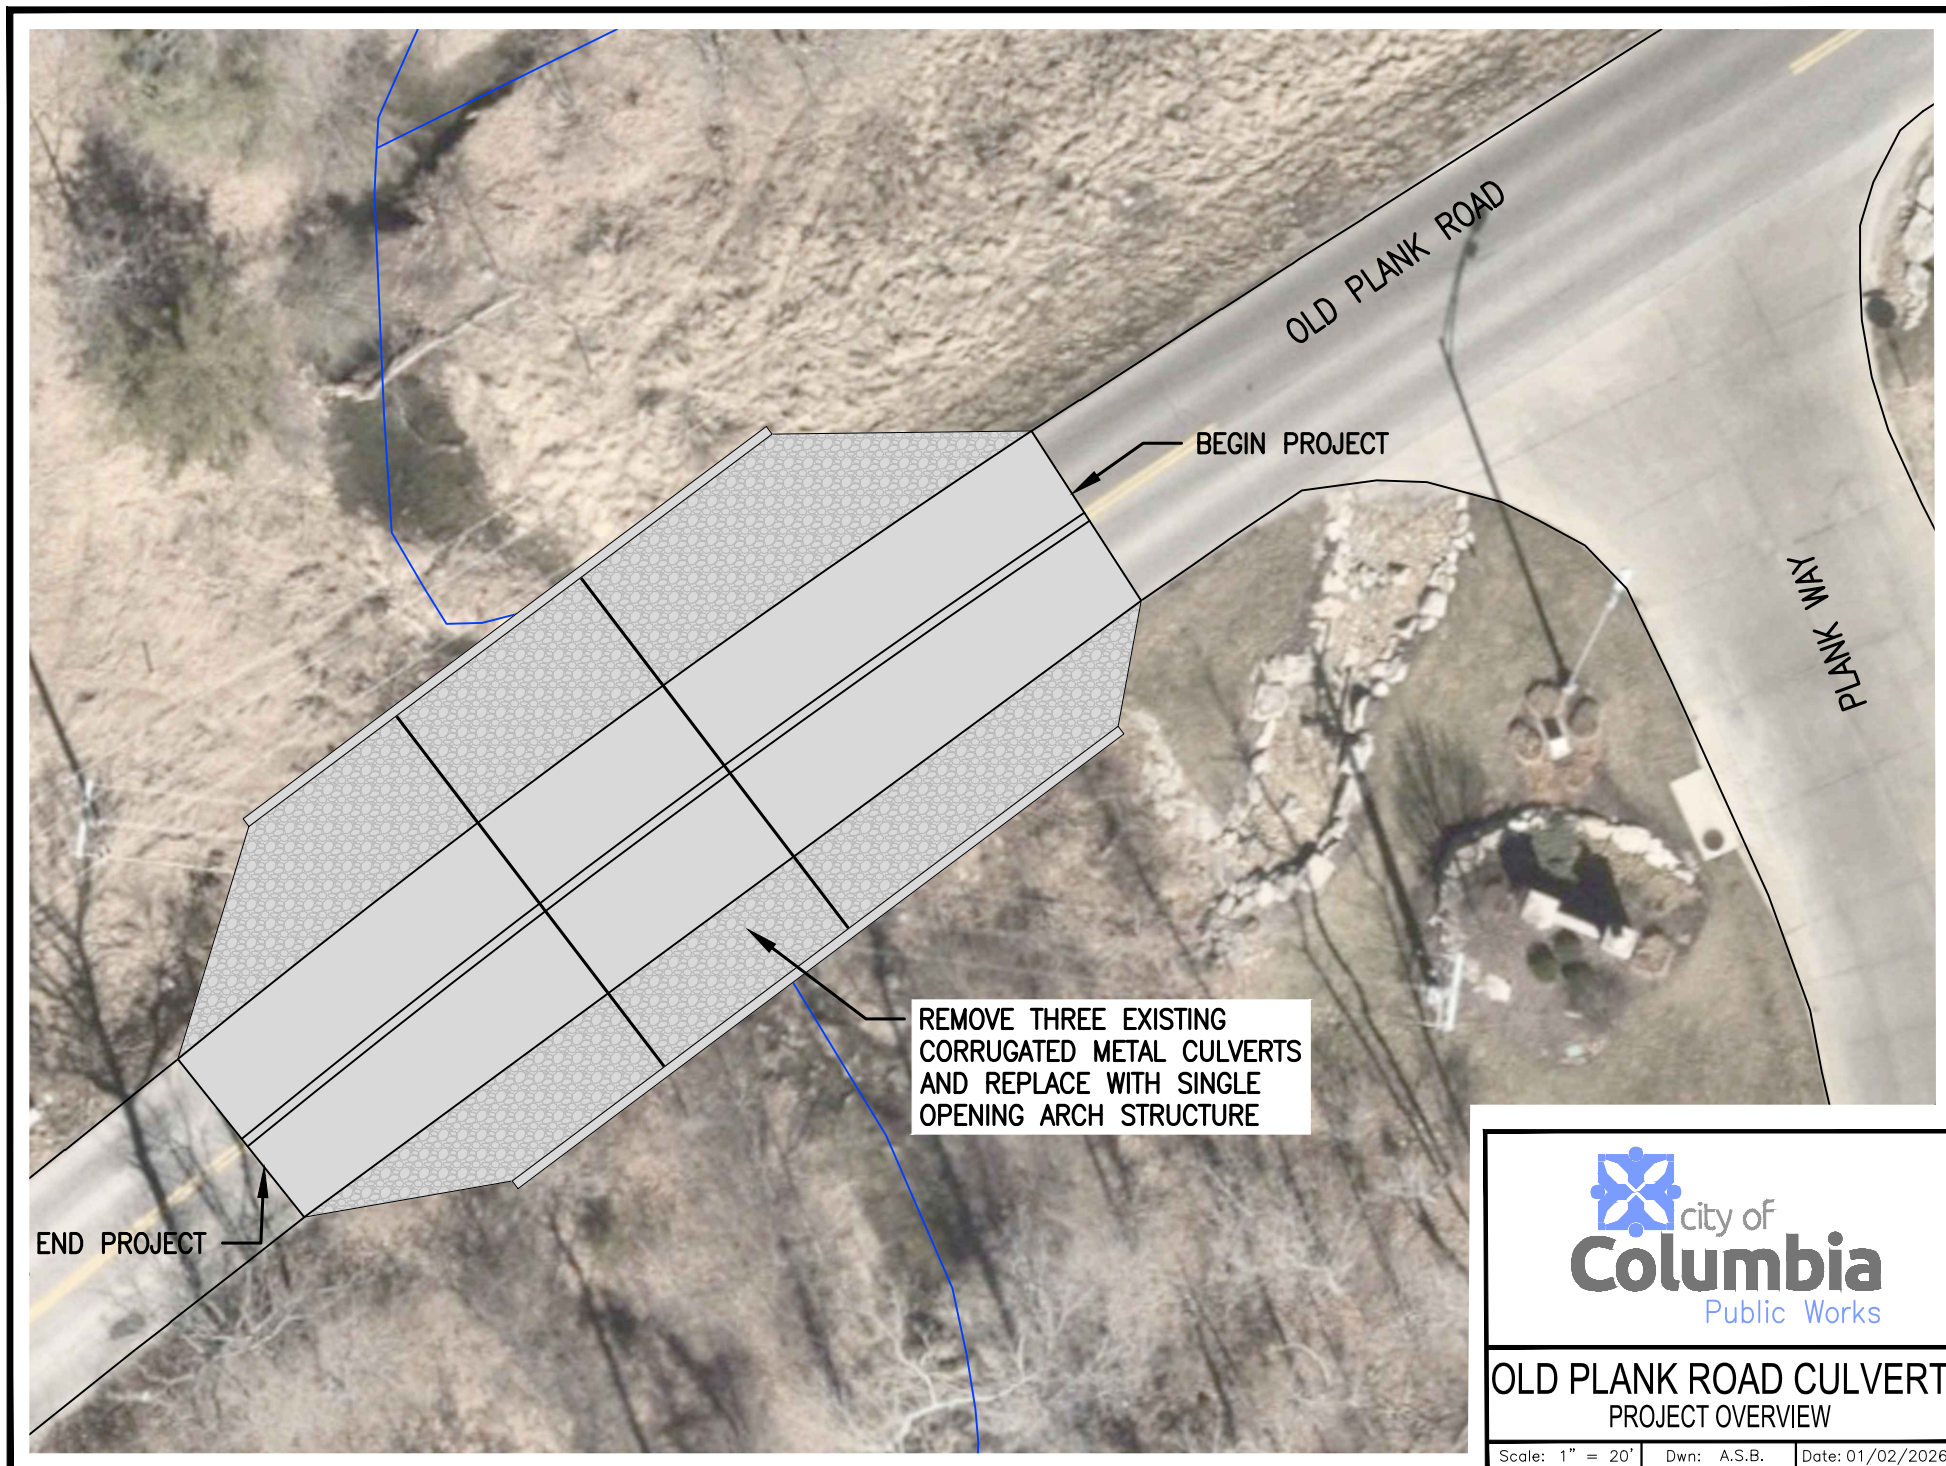

OLD PLANK ROAD CULVERT PROJECT OVERVIEW

Scale: 1" = 20' | Dwn: A.S.B. | Date: 01/02/2026