



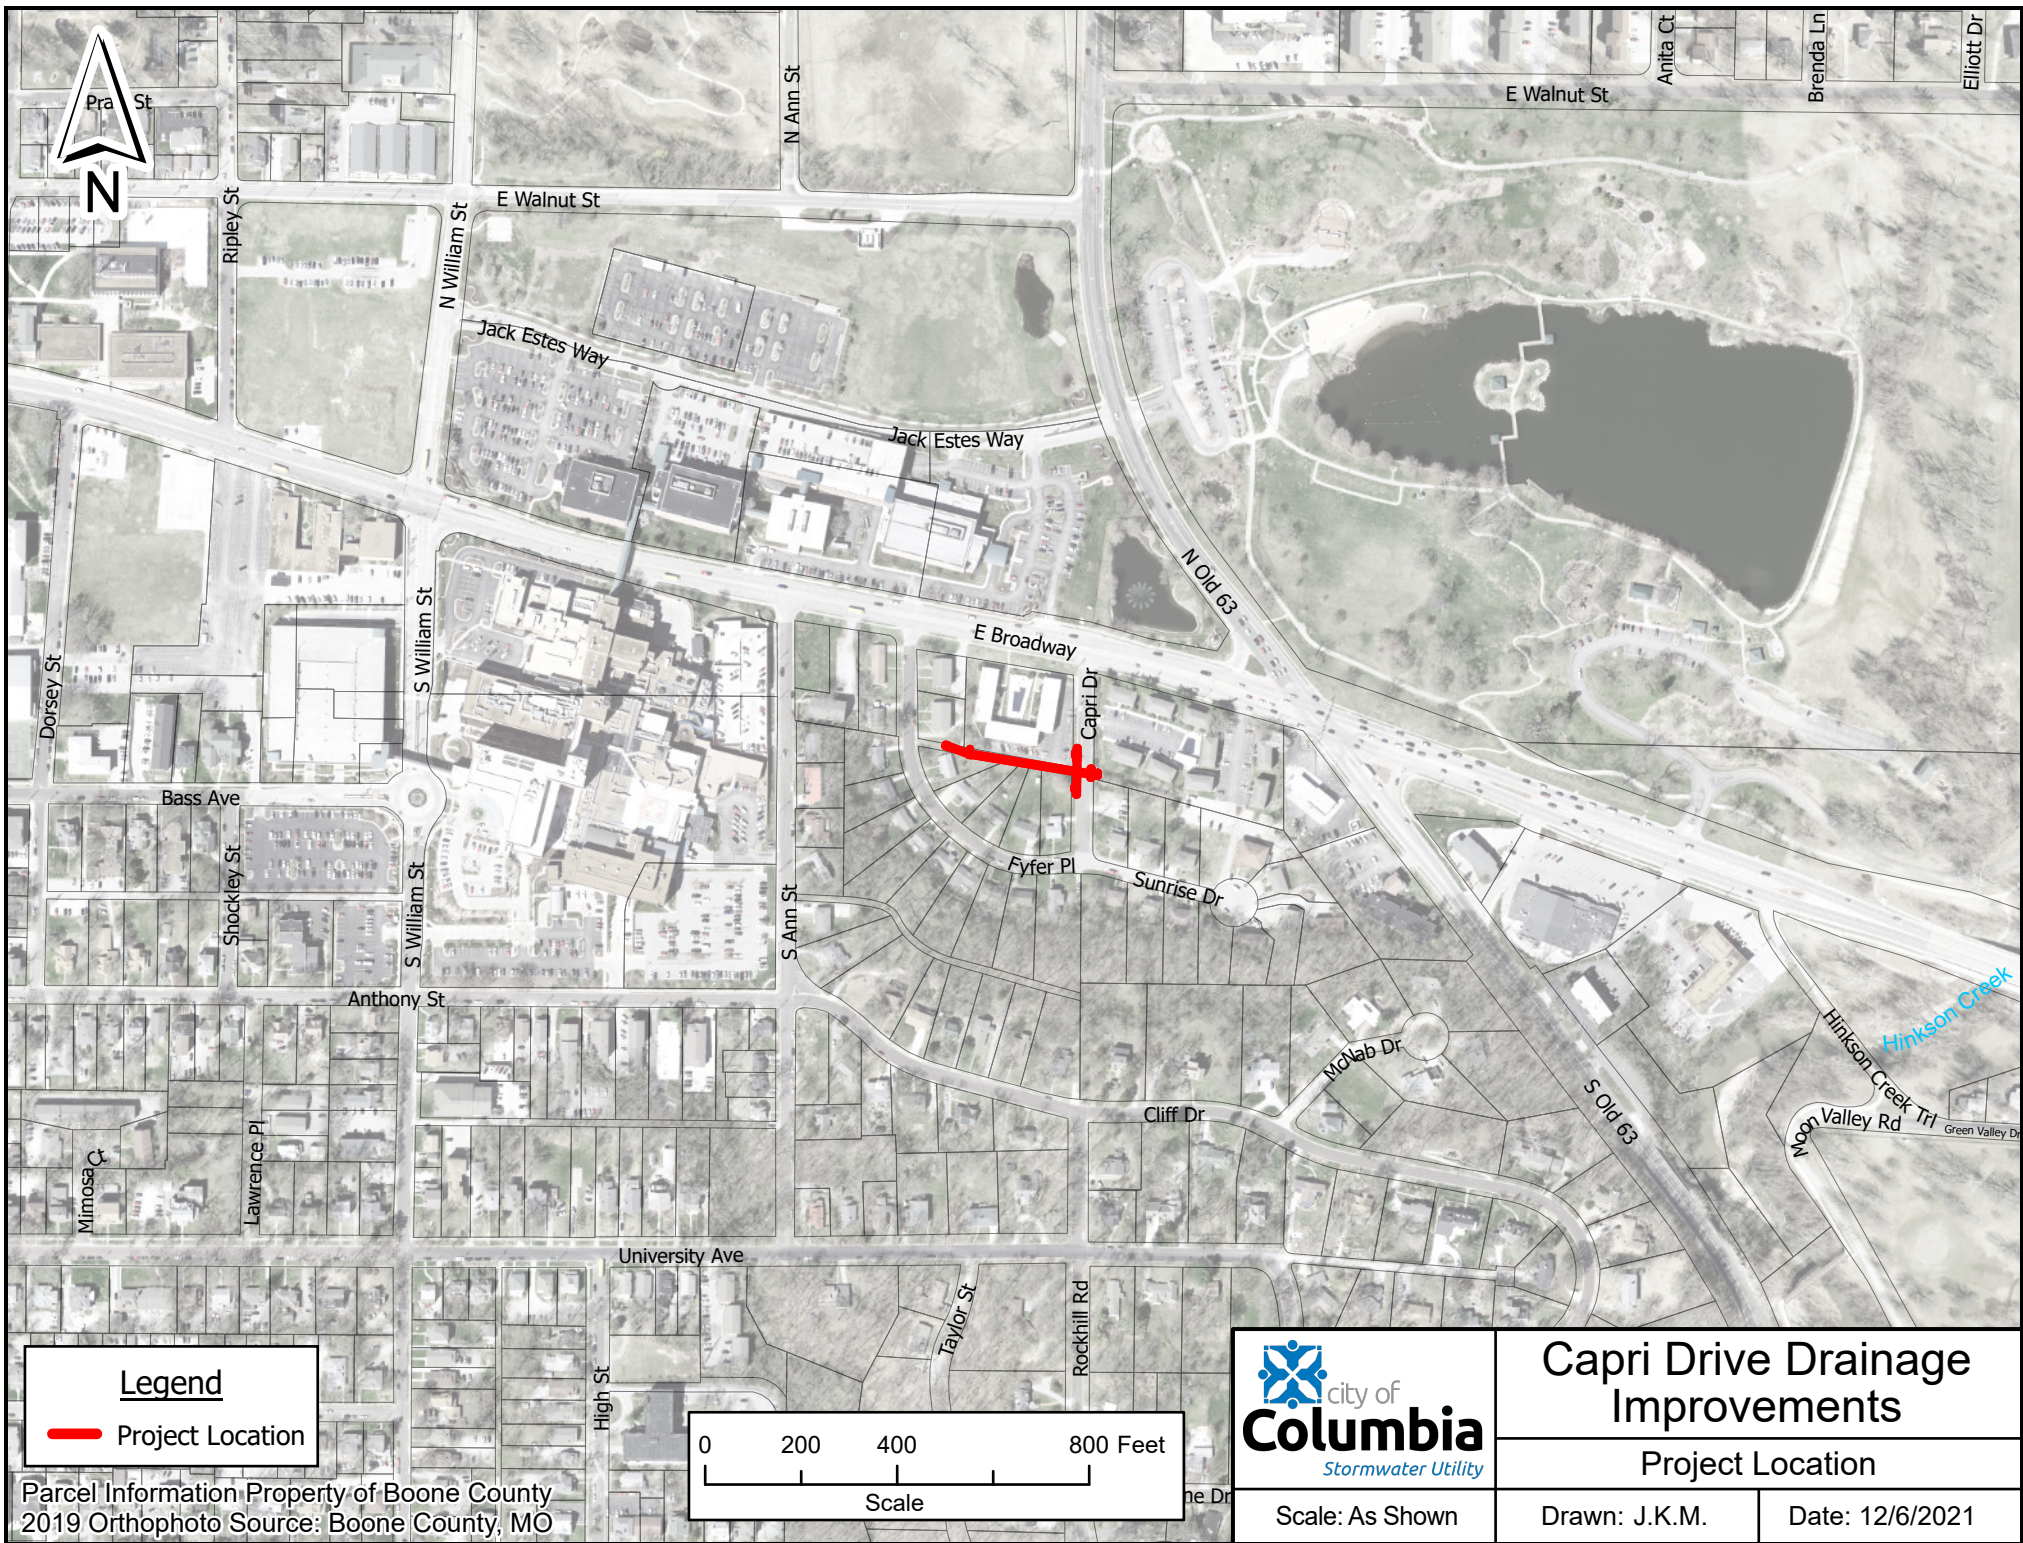

Legend

— Project Location

Parcel Information Property of Boone County
2019 Orthophoto Source: Boone County, MO

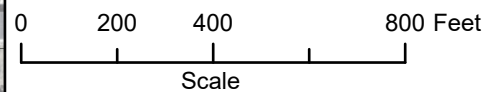

Capri Drive Drainage Improvements

Project Location

Scale: As Shown

Drawn: J.K.M.

Date: 12/6/2021