



BEGINNING OF PROJECT

CLINKSCALES RD.

RUBY LN.

ASH ST.

ASH ST.

ASH ST.

PERSHING RD.

SEE EXHIBIT BELOW

MATCHLINE

CONSTRUCT 10' SHARED USE PATH

STRIPE BIKE LANE



SEE EXHIBIT ABOVE

MATCHLINE

PERSHING RD.

CONSTRUCT 10' SHARED USE PATH

PINEWOOD RD.

ASH ST.

ASH ST.

PEDESTRIAN REFUGE

WHEATON CT.

STRIPE BIKE PATH

CLINTON DR.

CONSTRUCT 5' SIDEWALK

WEST BLVD.

SEE NEXT SHEET

MATCHLINE



ASH STREET PEDESTRIAN IMPROVEMENTS

Bartlett & West

SCALE: 1" = 30'





PEDESTRIAN REFUGE

RETAINING WALL

MATCHLINE
SEE PREVIOUS SHEET

RETAINING WALL

MCBANE AVE.

CONSTRUCT 10' SHARED USE PATH

RETAINING WALL

RETAINING WALL

ASH ST.

ASH ST.

ASH ST.

ADEAN AVE.

CONSTRUCT 5' SIDEWALK

MCBANE AVE.

STRIPE BIKE PATH

MATCHLINE
SEE EXHIBIT BELOW

GARTH AVE.

BRYANT ST.

PARK AVE.

CONSTRUCT 10' SHARED USE PATH

ASH ST.

PROVIDENCE RD.
END OF PROJECT

ASH ST.

ASH ST.


STRIPE BIKE PATH

MATCHLINE
SEE EXHIBIT ABOVE


GARTH AVE.



ASH STREET
PEDESTRIAN
IMPROVEMENTS

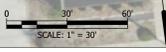

Last edit on: 2/16/2022 3:54 PM by: KME0739
Drawing Name: C:\pwworkspace\401\1\me0739\Bartlett\030C_Exhibit.dwg Layout Name: mini - West Plotted By: KME0739 Plotted on: 2/16/2022 3:54:57 PM

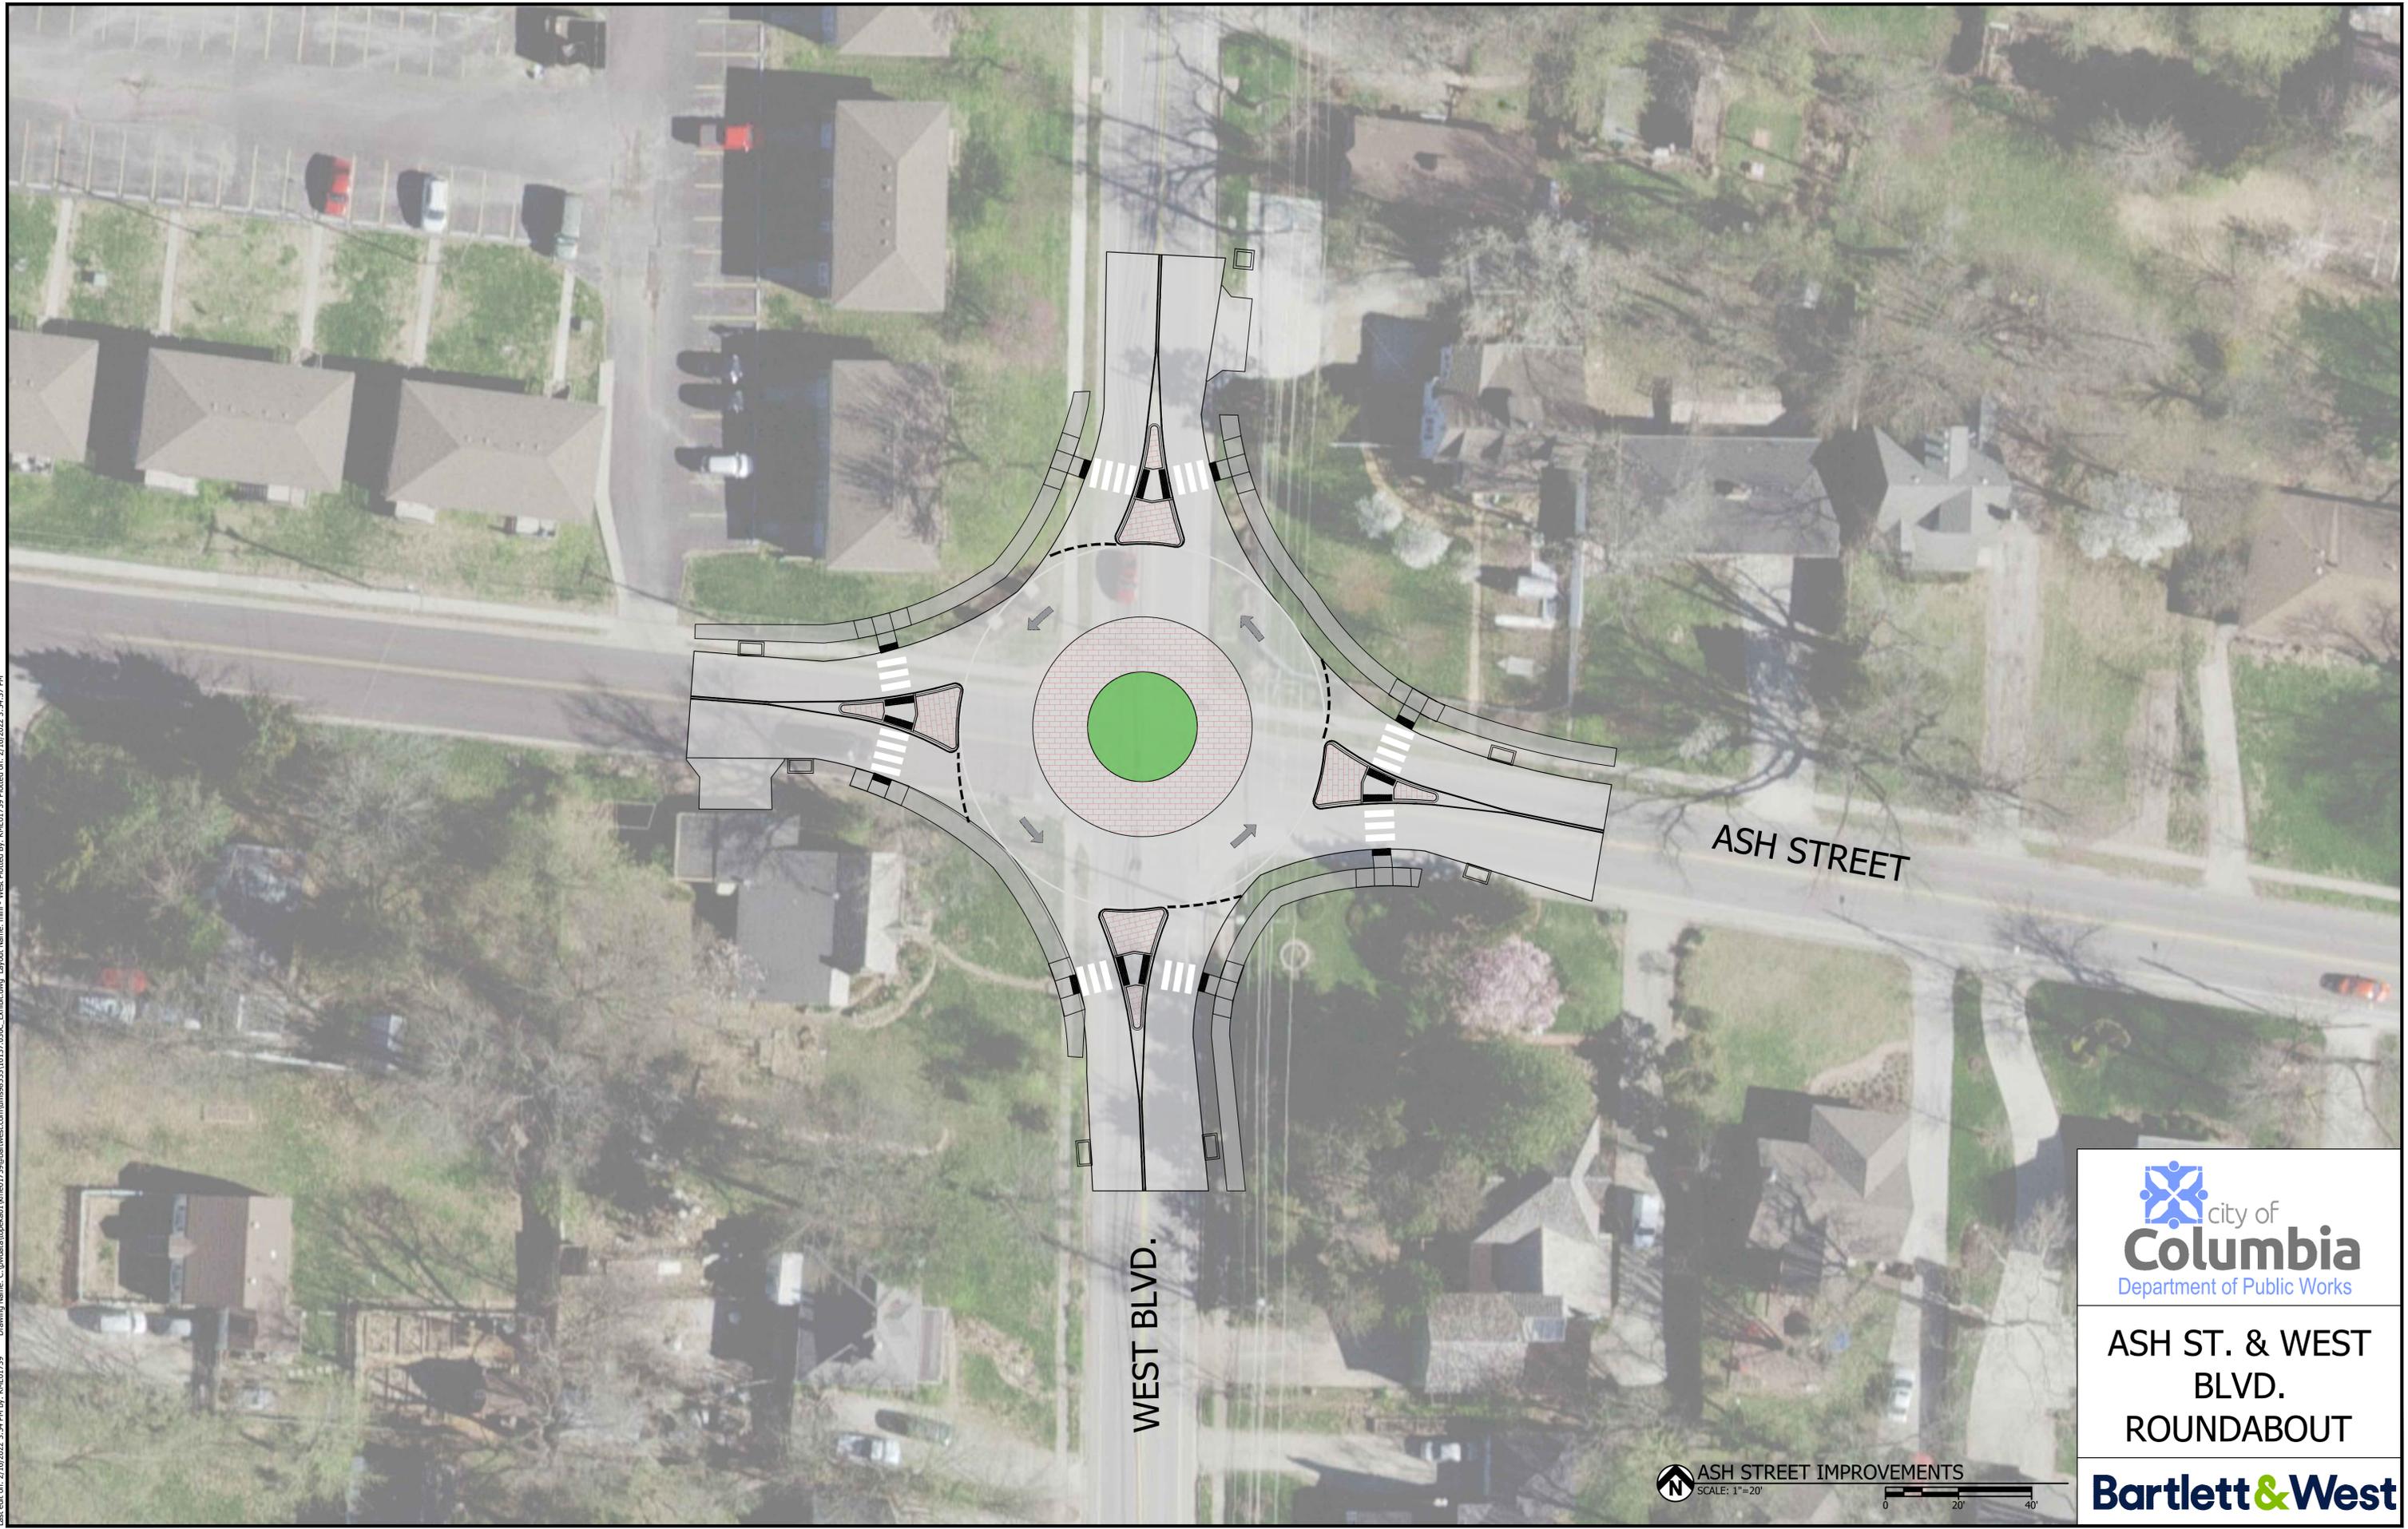

WEST BLVD.

ASH STREET

ASH STREET IMPROVEMENTS
SCALE: 1"=20'
0 20' 40'

 city of
Columbia
Department of Public Works

ASH ST. & WEST
BLVD.
ROUNDAABOUT

Bartlett & West

ALL RIGHTS RESERVED. ALL BARTLETT & WEST PLANS, SPECIFICATIONS AND DRAWINGS ARE PROTECTED UNDER COPYRIGHT LAW, AND NO PART MAY BE COPIED, REPRODUCED, DISPLAYED PUBLICLY, USED TO CREATE DERIVATIVES, DISTRIBUTED, STORED IN A RETRIEVAL SYSTEM OR TRANSMITTED IN ANY FORM BY ANY MEANS WITHOUT PRIOR WRITTEN PERMISSION OF BARTLETT & WEST.

Last edit on: 2/16/2022 3:41 PM by: KME0739 Drawing Name: C:\pwworkspace\401\me0739\Bartlett\ash\ash.dwg Layout Name: mini - Garth Plotted By: KME0739 Plotted on: 2/16/2022 3:53:42 PM




GARTH ST.

ASH STREET



ASH ST. & GARTH ST. ROUNDABOUT

  **ASH STREET IMPROVEMENTS**
SCALE: 1"=20'




ALL RIGHTS RESERVED. ALL BARTLETT & WEST PLANS, SPECIFICATIONS AND DRAWINGS ARE PROTECTED UNDER COPYRIGHT LAW, AND NO PART MAY BE COPIED, REPRODUCED, DISPLAYED PUBLICLY, USED TO CREATE DERIVATIVES, DISTRIBUTED, STORED IN A RETRIEVAL SYSTEM OR TRANSMITTED IN ANY FORM BY ANY MEANS WITHOUT PRIOR WRITTEN PERMISSION OF BARTLETT & WEST.

