


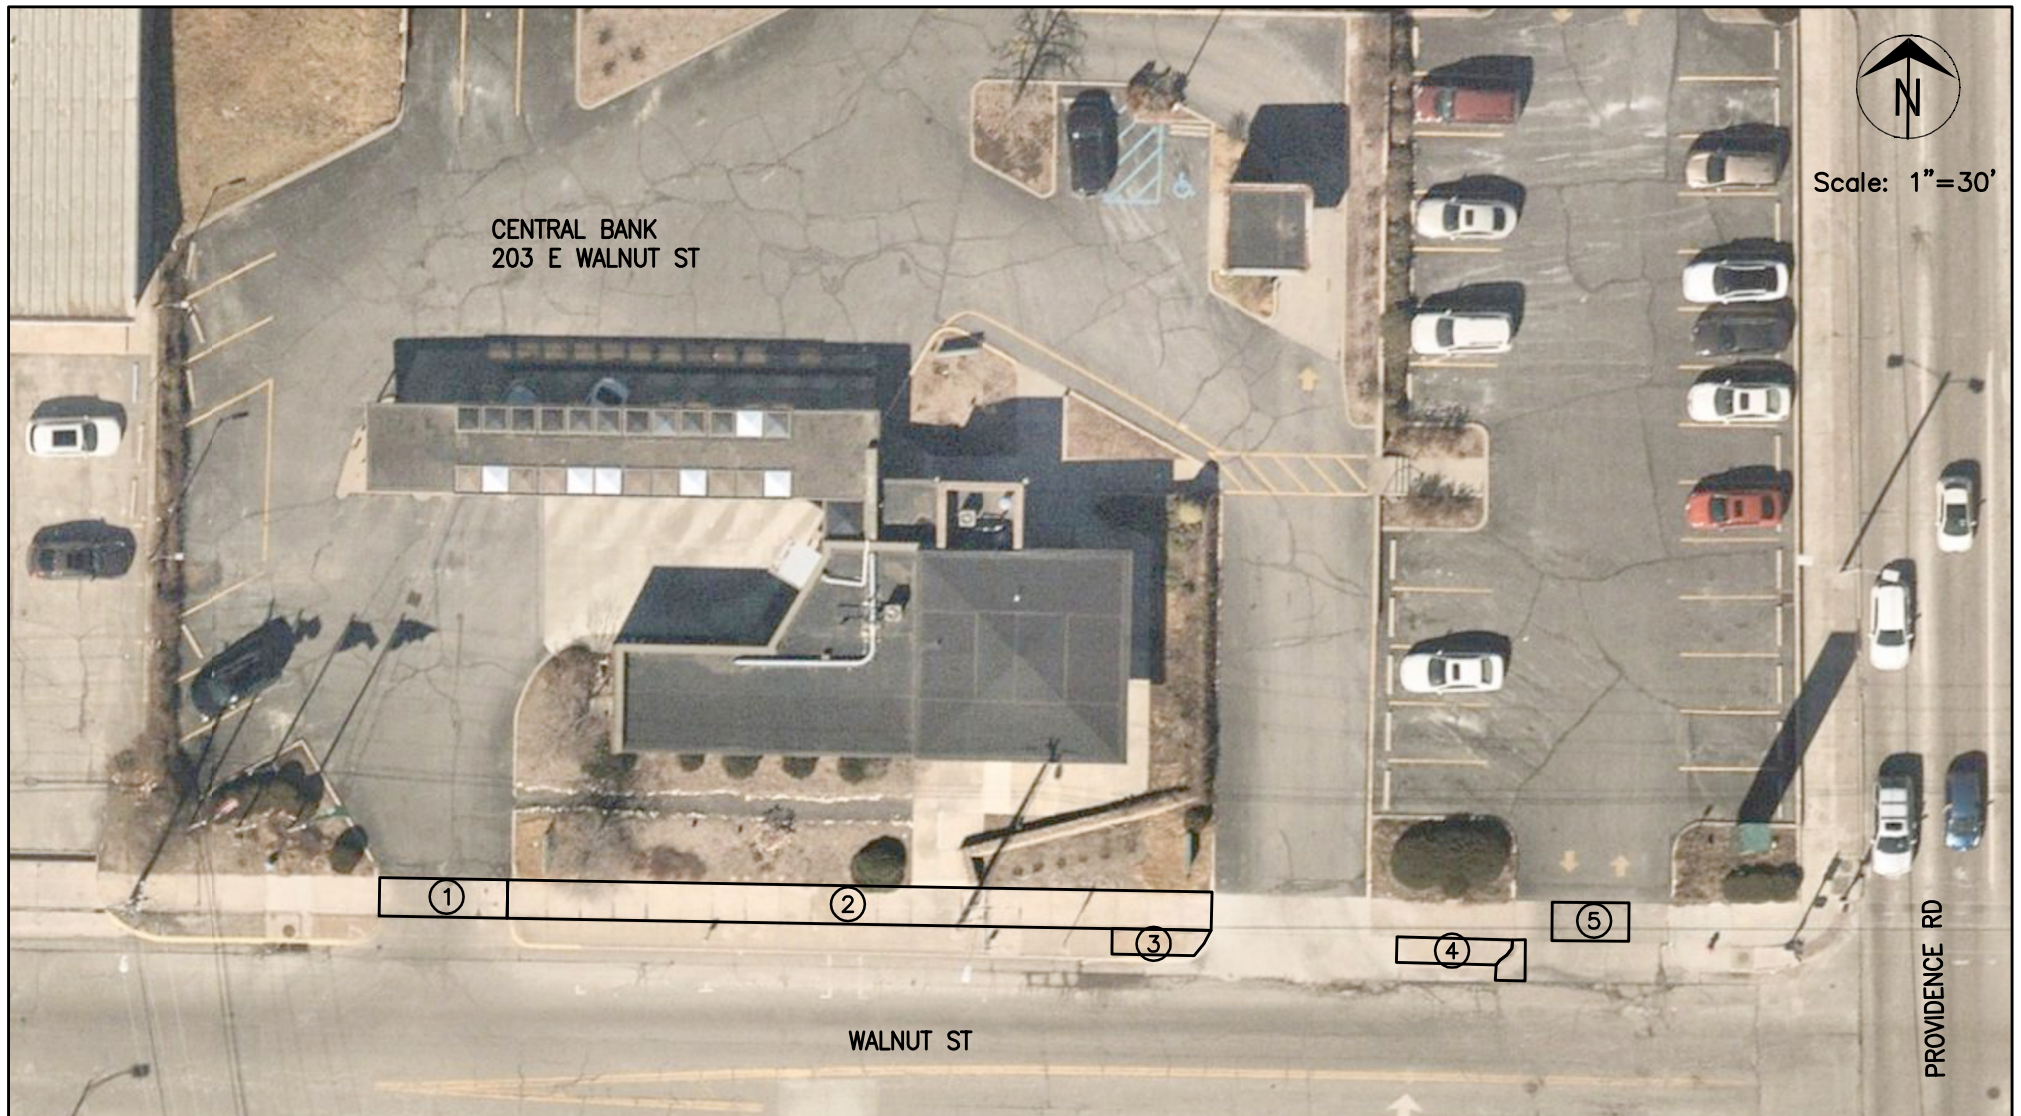

- ① REMOVE PAVEMENT/CONSTRUCT 6" SIDEWALK ACROSS DRIVEWAY (20'X6' – 120 SF)
CONSTRUCTED TO KEEP DRIVEWAY OPEN FOR VEHICLES EXITING DRIVE-THRU
- ② REMOVE SIDEWALK/CONSTRUCT 4" SIDEWALK (110'X6' – 660 SF)
- ③ REMOVE SIDEWALK/CONSTRUCT 4" SIDEWALK (15'X4' – 60 SF)
- ④ REMOVE SIDEWALK/CONSTRUCT 4" SIDEWALK (17'X4' – 68 SF)
REMOVE/CONSTRUCT CURB/GUTTER (8 LF)
- ⑤ REMOVE PAVEMENT/CONSTRUCT 6" SIDEWALK DRIVEWAY PATCH (12'X6' – 72 SF)
CLOSE ENTRANCE DURING CONSTRUCTION

NOTE: AREAS/DIMENSIONS ARE ESTIMATED.

 City of Columbia, Missouri Department of Public Works			
CENTRAL BANK 203 E WALNUT ST DOWNTOWN SIDEWALK COST SHARE			
Scale: 1"=30'	Dwn: AAA	Date: 01/17/23	